


Location plan NTS

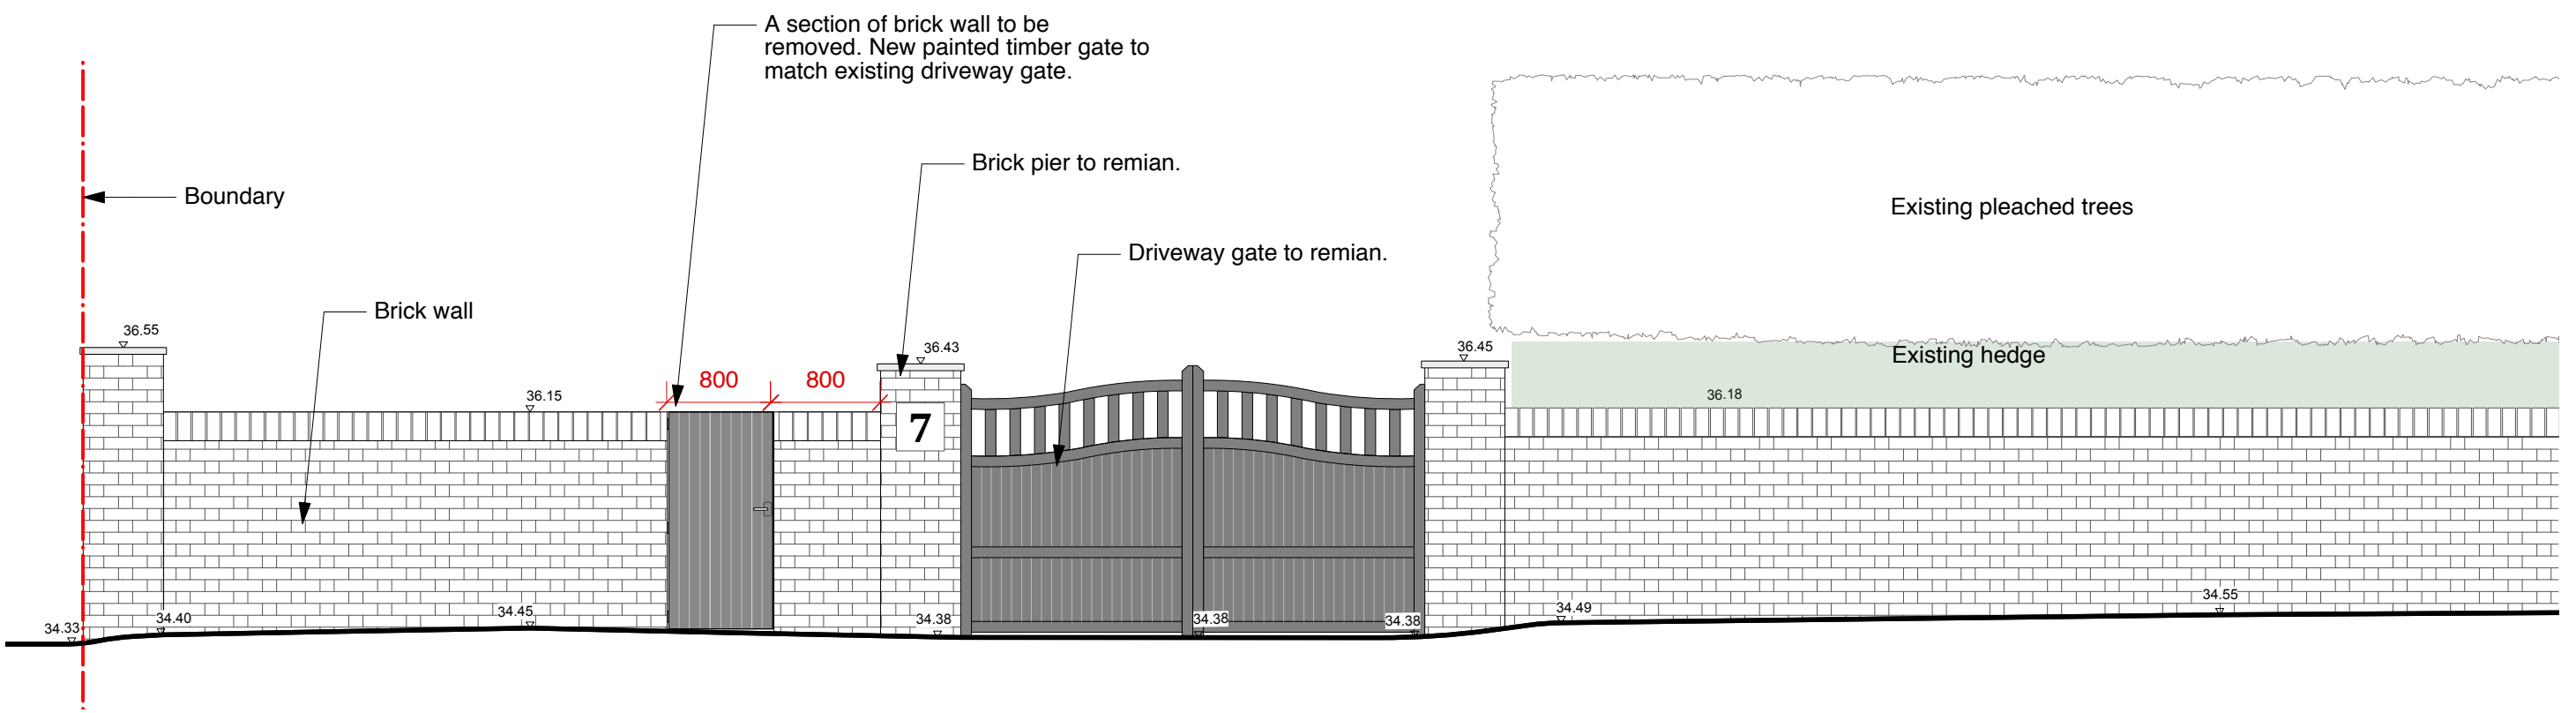

Elevation AA' - Proposed front elevation
1:50@A3

- Note:-
1. All dimensions are in millimeters unless otherwise indicated.
 2. Any discrepancies in this drawing are to be brought to the immediate notice of the Landscape Architect.
 3. The drawing is not to be scaled.
 4. All existing dimensions/levels etc. indicated on the drawings are to be verified on site.



del Buono Gazerwitz
Limited
59 Charlotte Road
London, EC2A 3QT
tel: (44) 020 7613 1122
email: info@delbuono-gazerwitz.co.uk

Project: 7 Prince Albert Road
Drawing Title: Proposed Front Elevation
Scale & Sheet size: 1:50 @ A3
Drawing No.: dBG321/PA04 Rev. Date. 04/09/15