



FRONT ELEVATION



SIDE ELEVATION

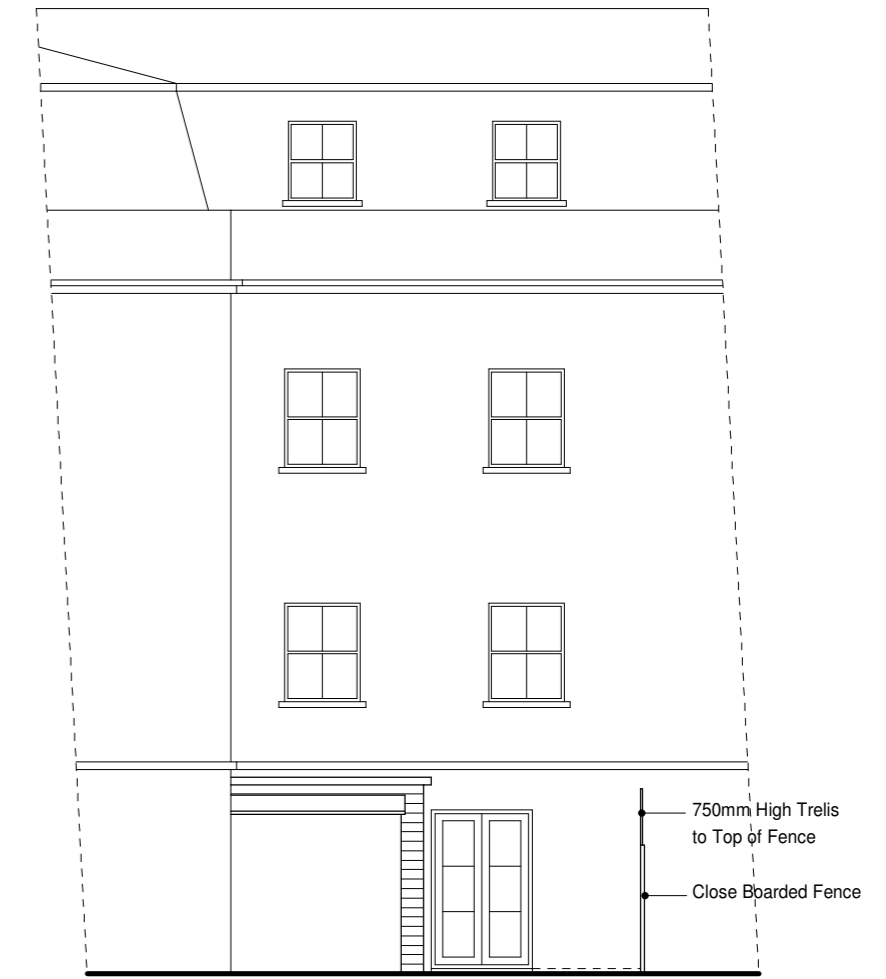


REAR ELEVATION

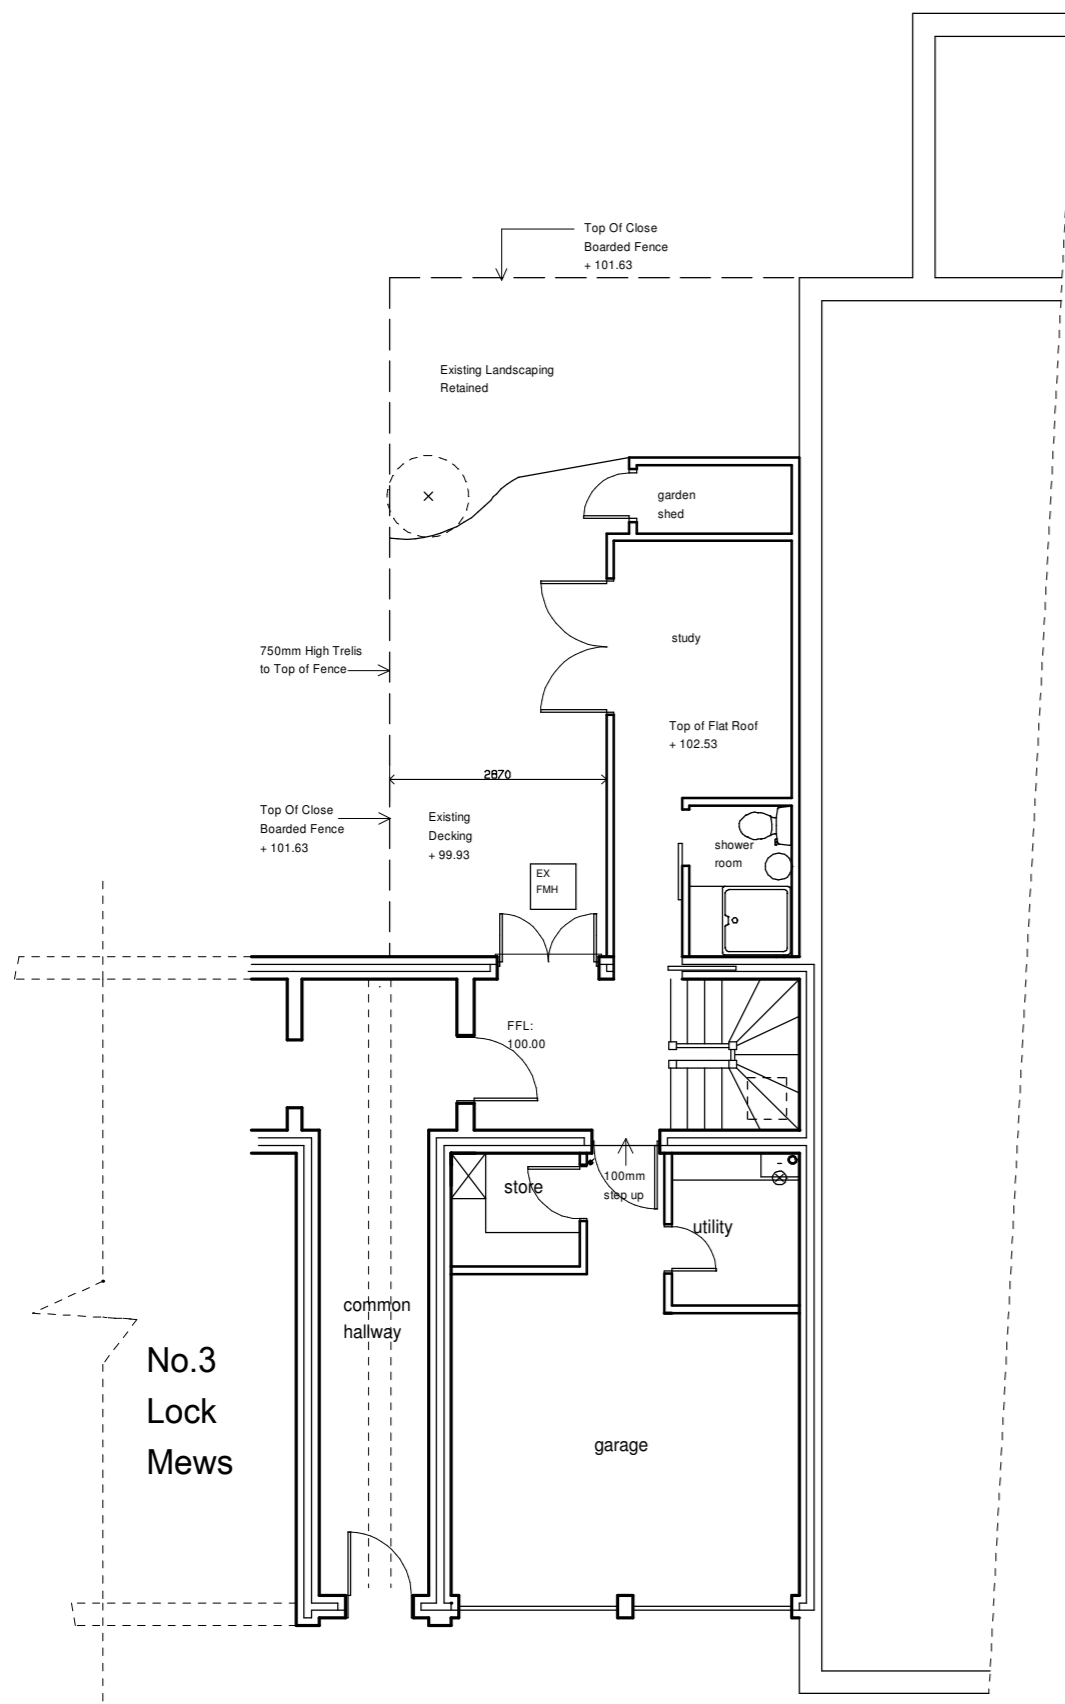


GROUND FLOOR


ALLEYWAY

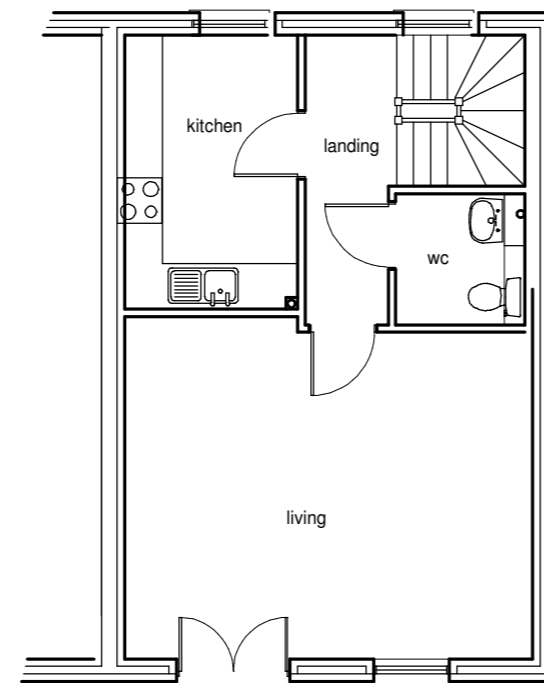


FIRST FLOOR

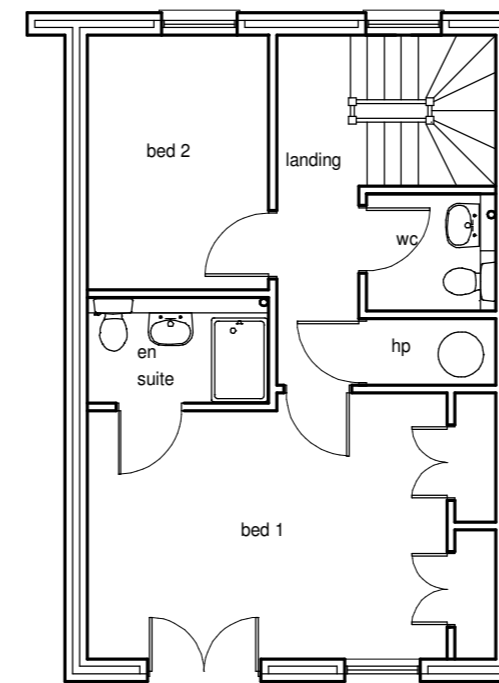

SECOND FLOOR

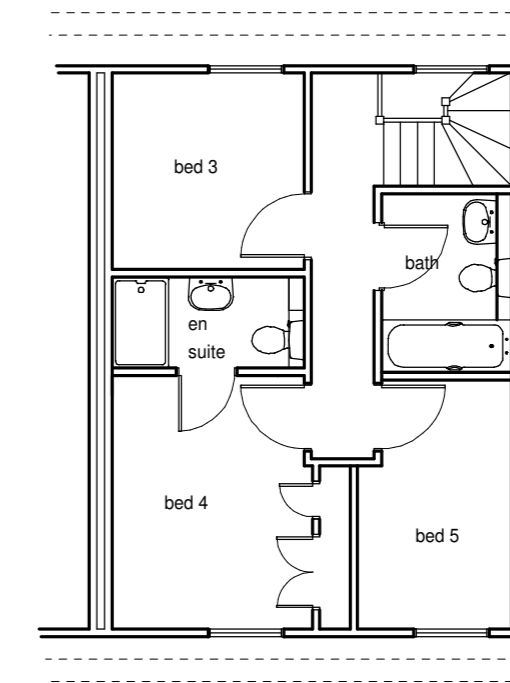

THIRD FLOOR

 

| | | |
|--|---|---------|
| Rev | Description | Date |
| REGULARISATION | | |
| DRAWING TO BE READ IN CONJUNCTION WITH APPROVED DRAWINGS AND ALL OTHER CONSULTANTS DRAWINGS AND SPECIFICATIONS | | |
| ACA ARCHITECTS | | |
| 020 7428 0555 www.acaarchitects.co.uk | | |
| 40 Mortimer Street LONDON W1W 7RQ | | |
| Client | MR A COULTER | |
| Project | PROPOSED GARDEN STUDIO AT 4 LOCK MEWS, LONDON NW1 9AD | |
| Drawing Title | REGULARISATION DRAWING | |
| Scale | Drawn | Checked |
| 1:100 | PMCM | AC |
| Drawing Number | Date | Sheet |
| AC - 01 | 02/15 | 01 |