



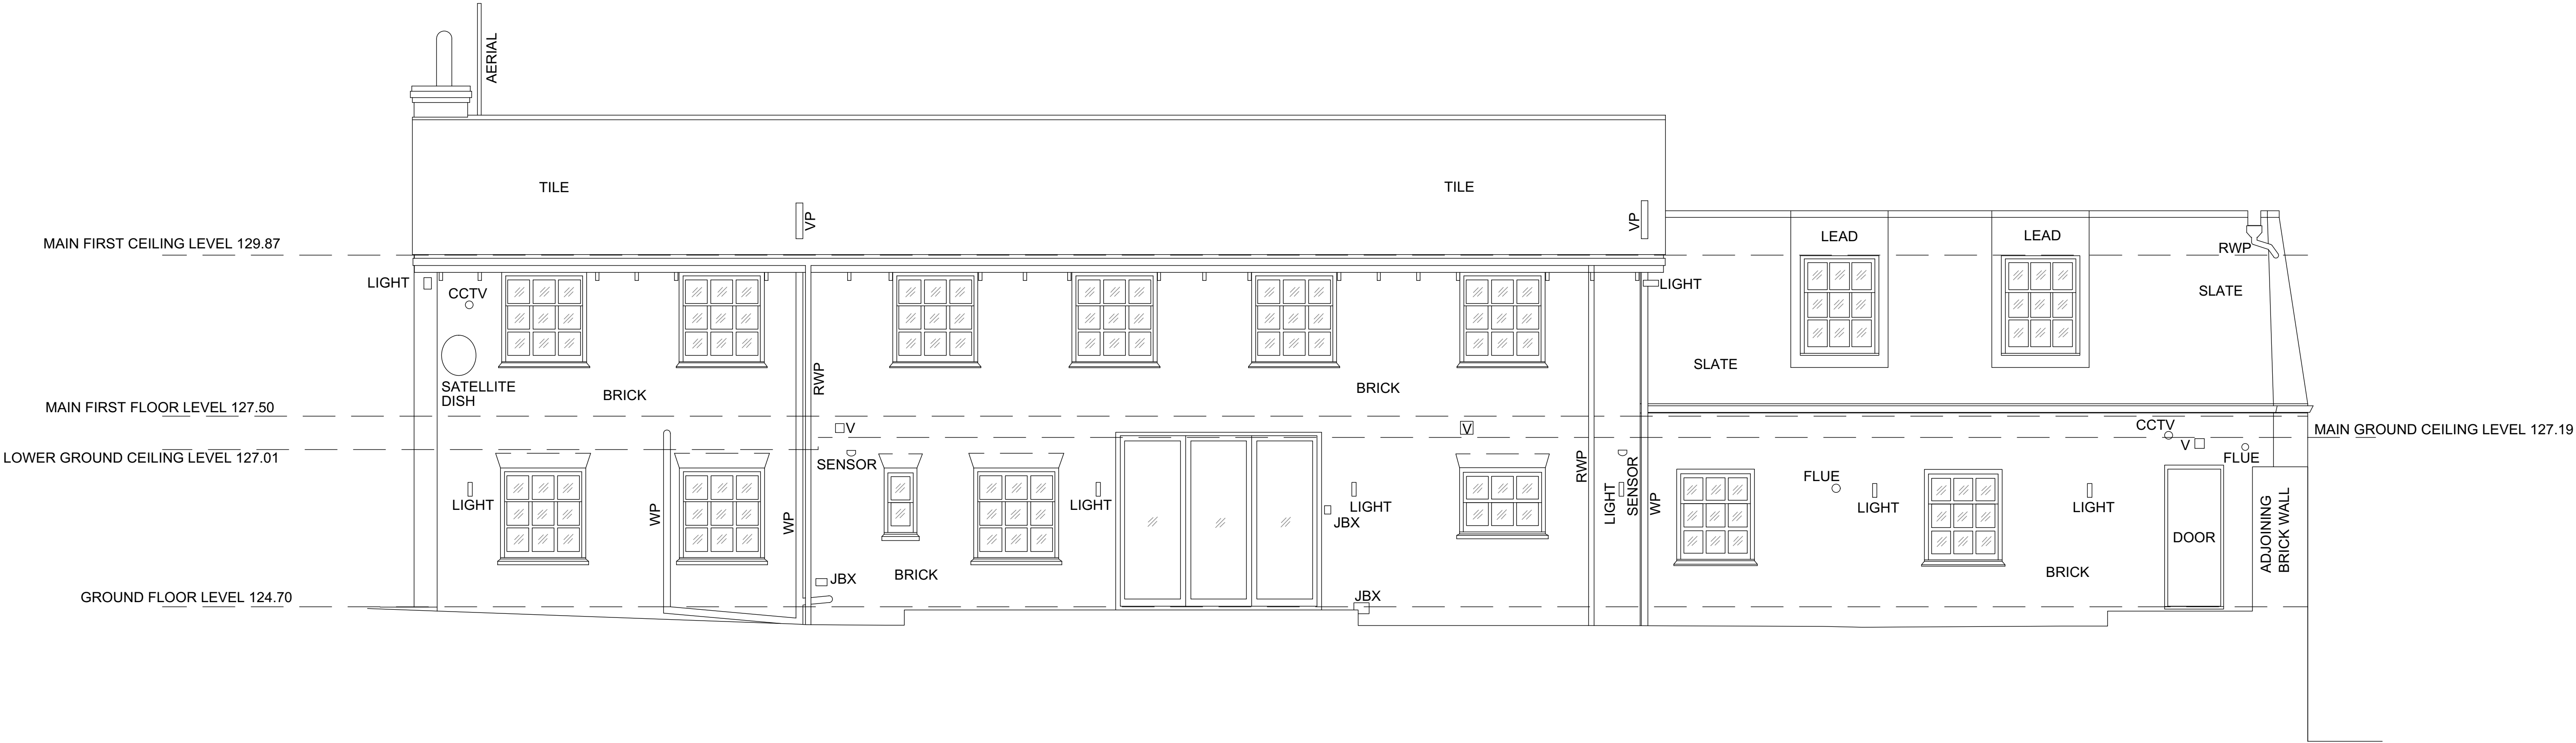

DATUM 119.00m

SOUTH ELEVATION

 

Charlton
Brown
Architects

1 Oak Hill Way, Hampstead, NW3 1275/S 05

Existing rear elevation

The Old Chapel · Shepherds Walk · Hampstead · London · NW3 5UE
T 020 7794 1234 · F 020 7435 5085 · E office@charltonbrown.com
Scale 1:100 @ A3
This drawing is copyright
Please follow the drawings exactly. If you find errors or omissions ask for clarification. Do not proceed without revised instructions. No dimensions to be scaled