




Appendix 3 Site Location Plans and Basement Drawings

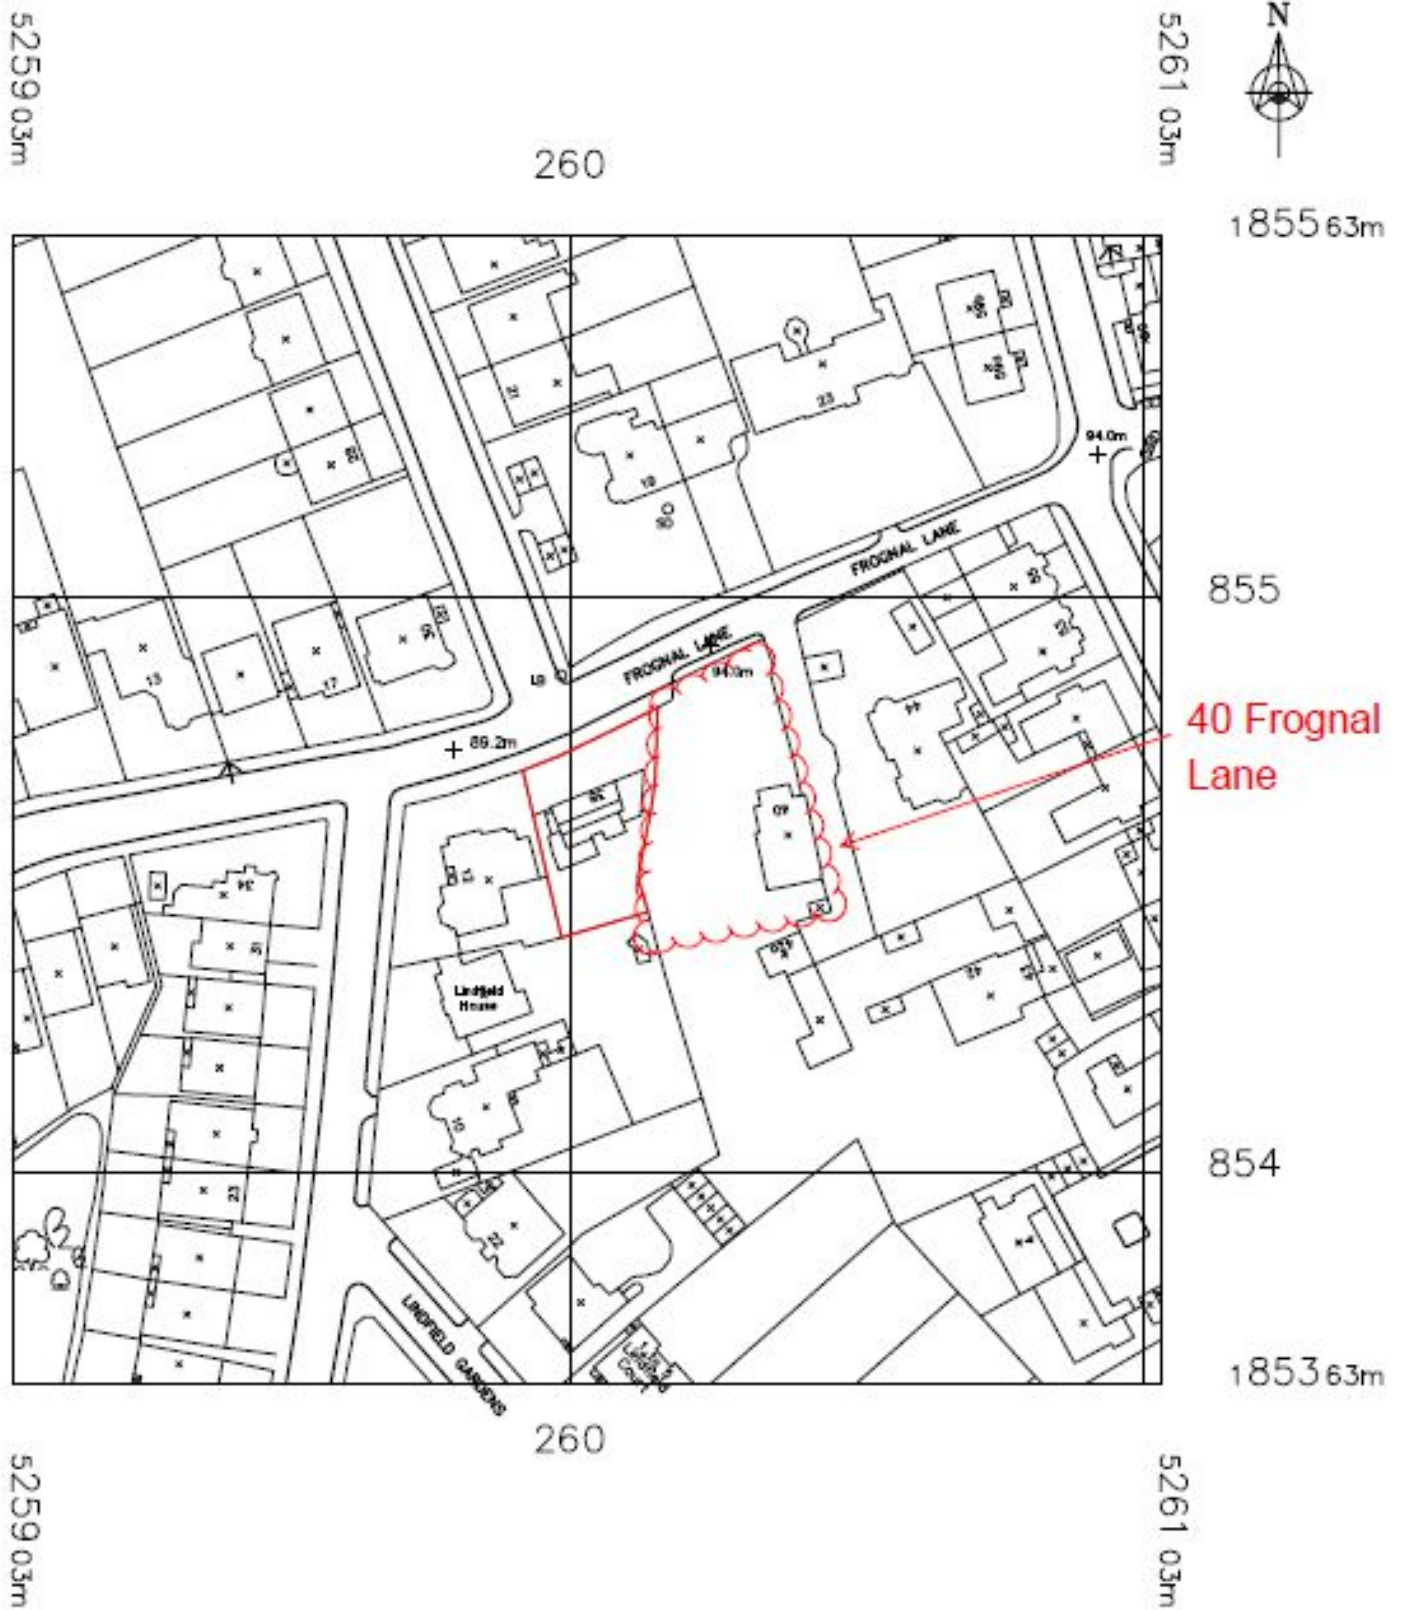

OS Extract
Scale 1:1250

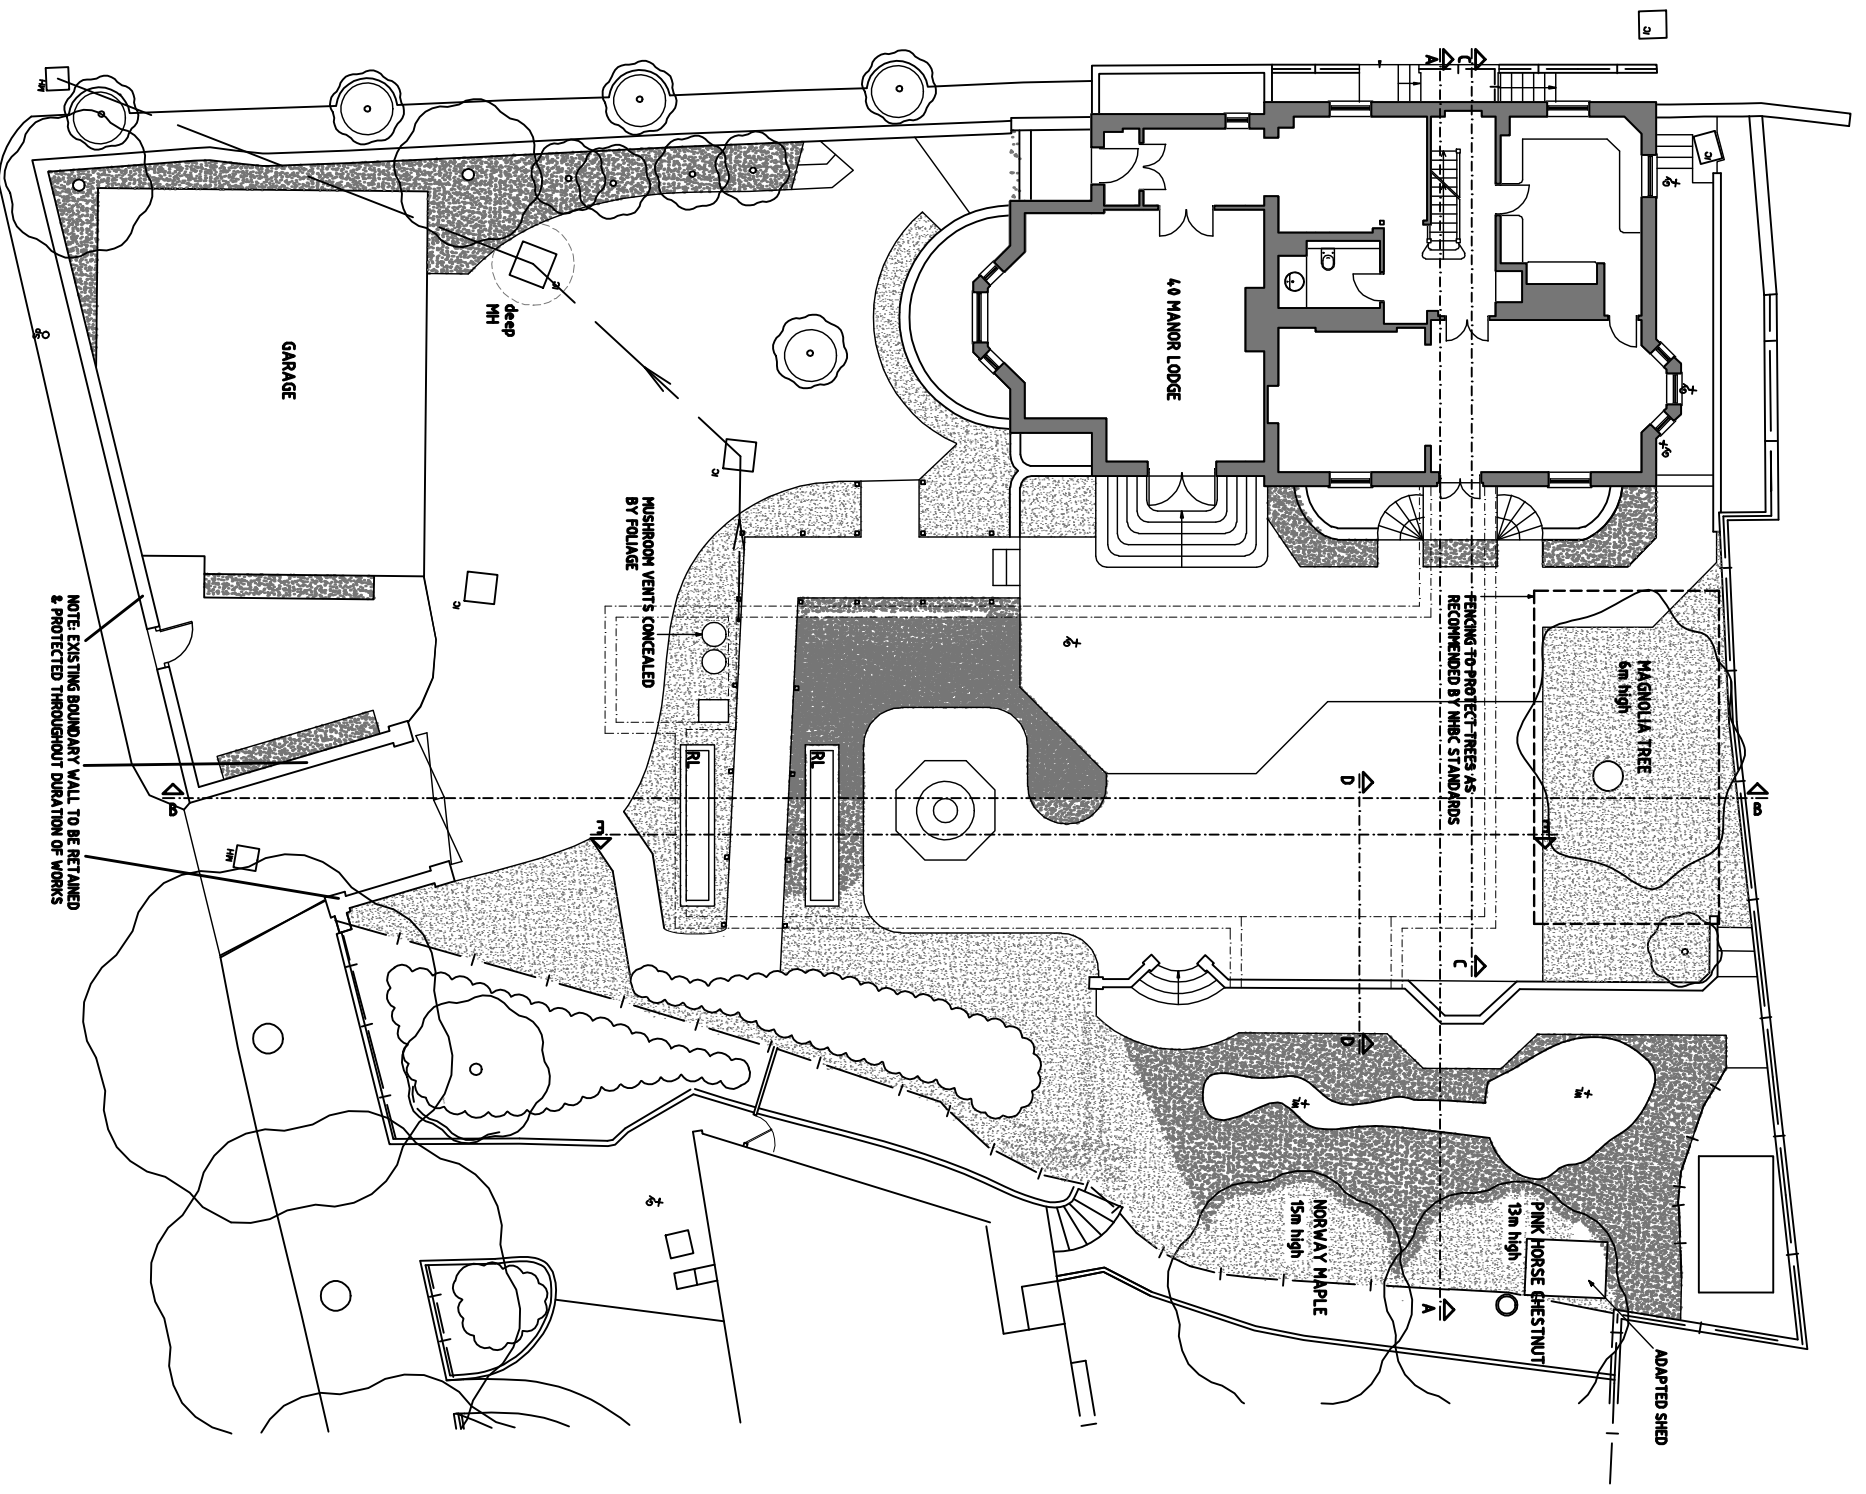

AMENDMENTS BOUNDARY WALL WITH FENCE & N. REARST BUILDING A ORTTED 09-09 NRLT	
B	
C	
D	
E	
F	
G	
H	
J	
K	
L	
M	
N	
TGN ARCHITECTS LTD LINTON HOUSE 30-31 HUNTER ROAD LONDON NW6 6EP T. +44 (0)20 7730 7770 F. +44 (0)20 7730 7770 E. info@tgnarchitects.com	
40 FROGGNAL LANE NW3 CONTRACT	
DRAWING NO. PROPOSED SITE PLAN	
SCALE	DATE
1:100	11-09
DRAWN BY	CREATED
HB	NRLT
DRAWING NO. 0820 P 21A	

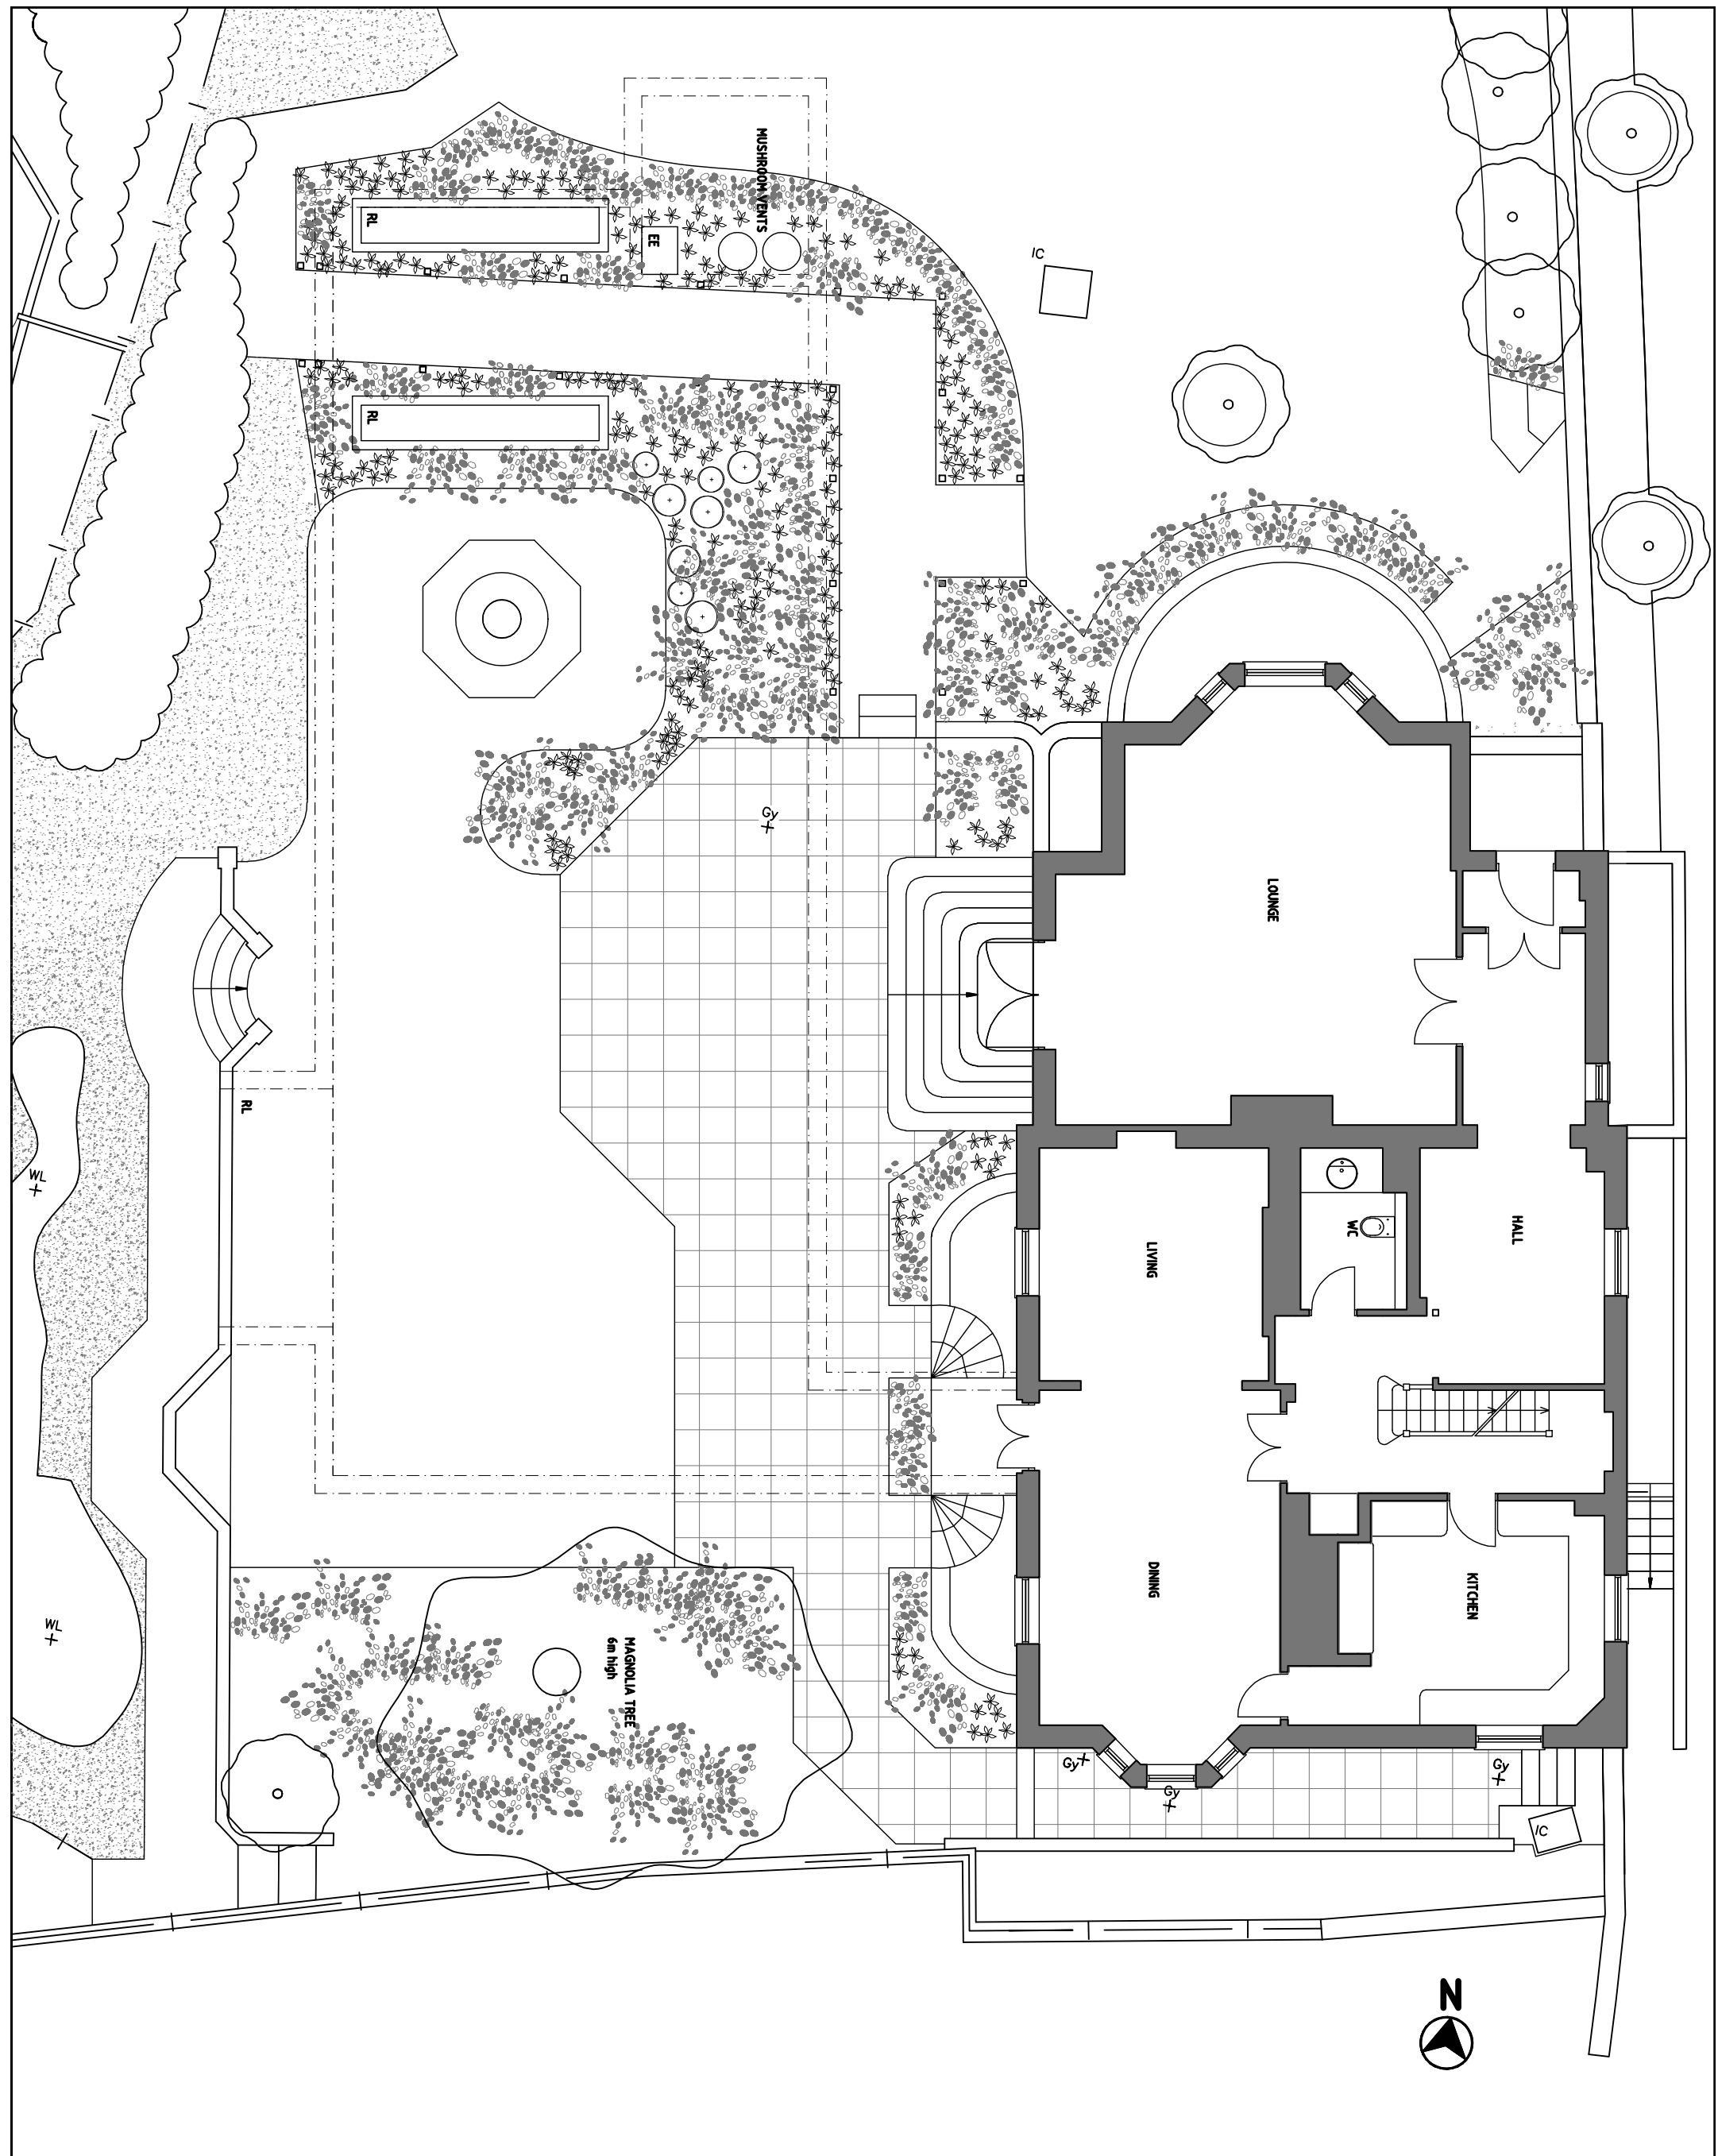

AMENDMENTS	
A	R. TARRANT (HOUSE OWNER)
B	
C	
D	
E	
F	
G	
H	
I	
J	
K	
L	
M	
N	


TGN ARCHITECTS LTD

PROPOSED GROUND FLOOR PLAN

SCALE: 1:50 DATE: 11-09

PROJECT BY: HB CLIENT: NRLT

0820 | P | 22

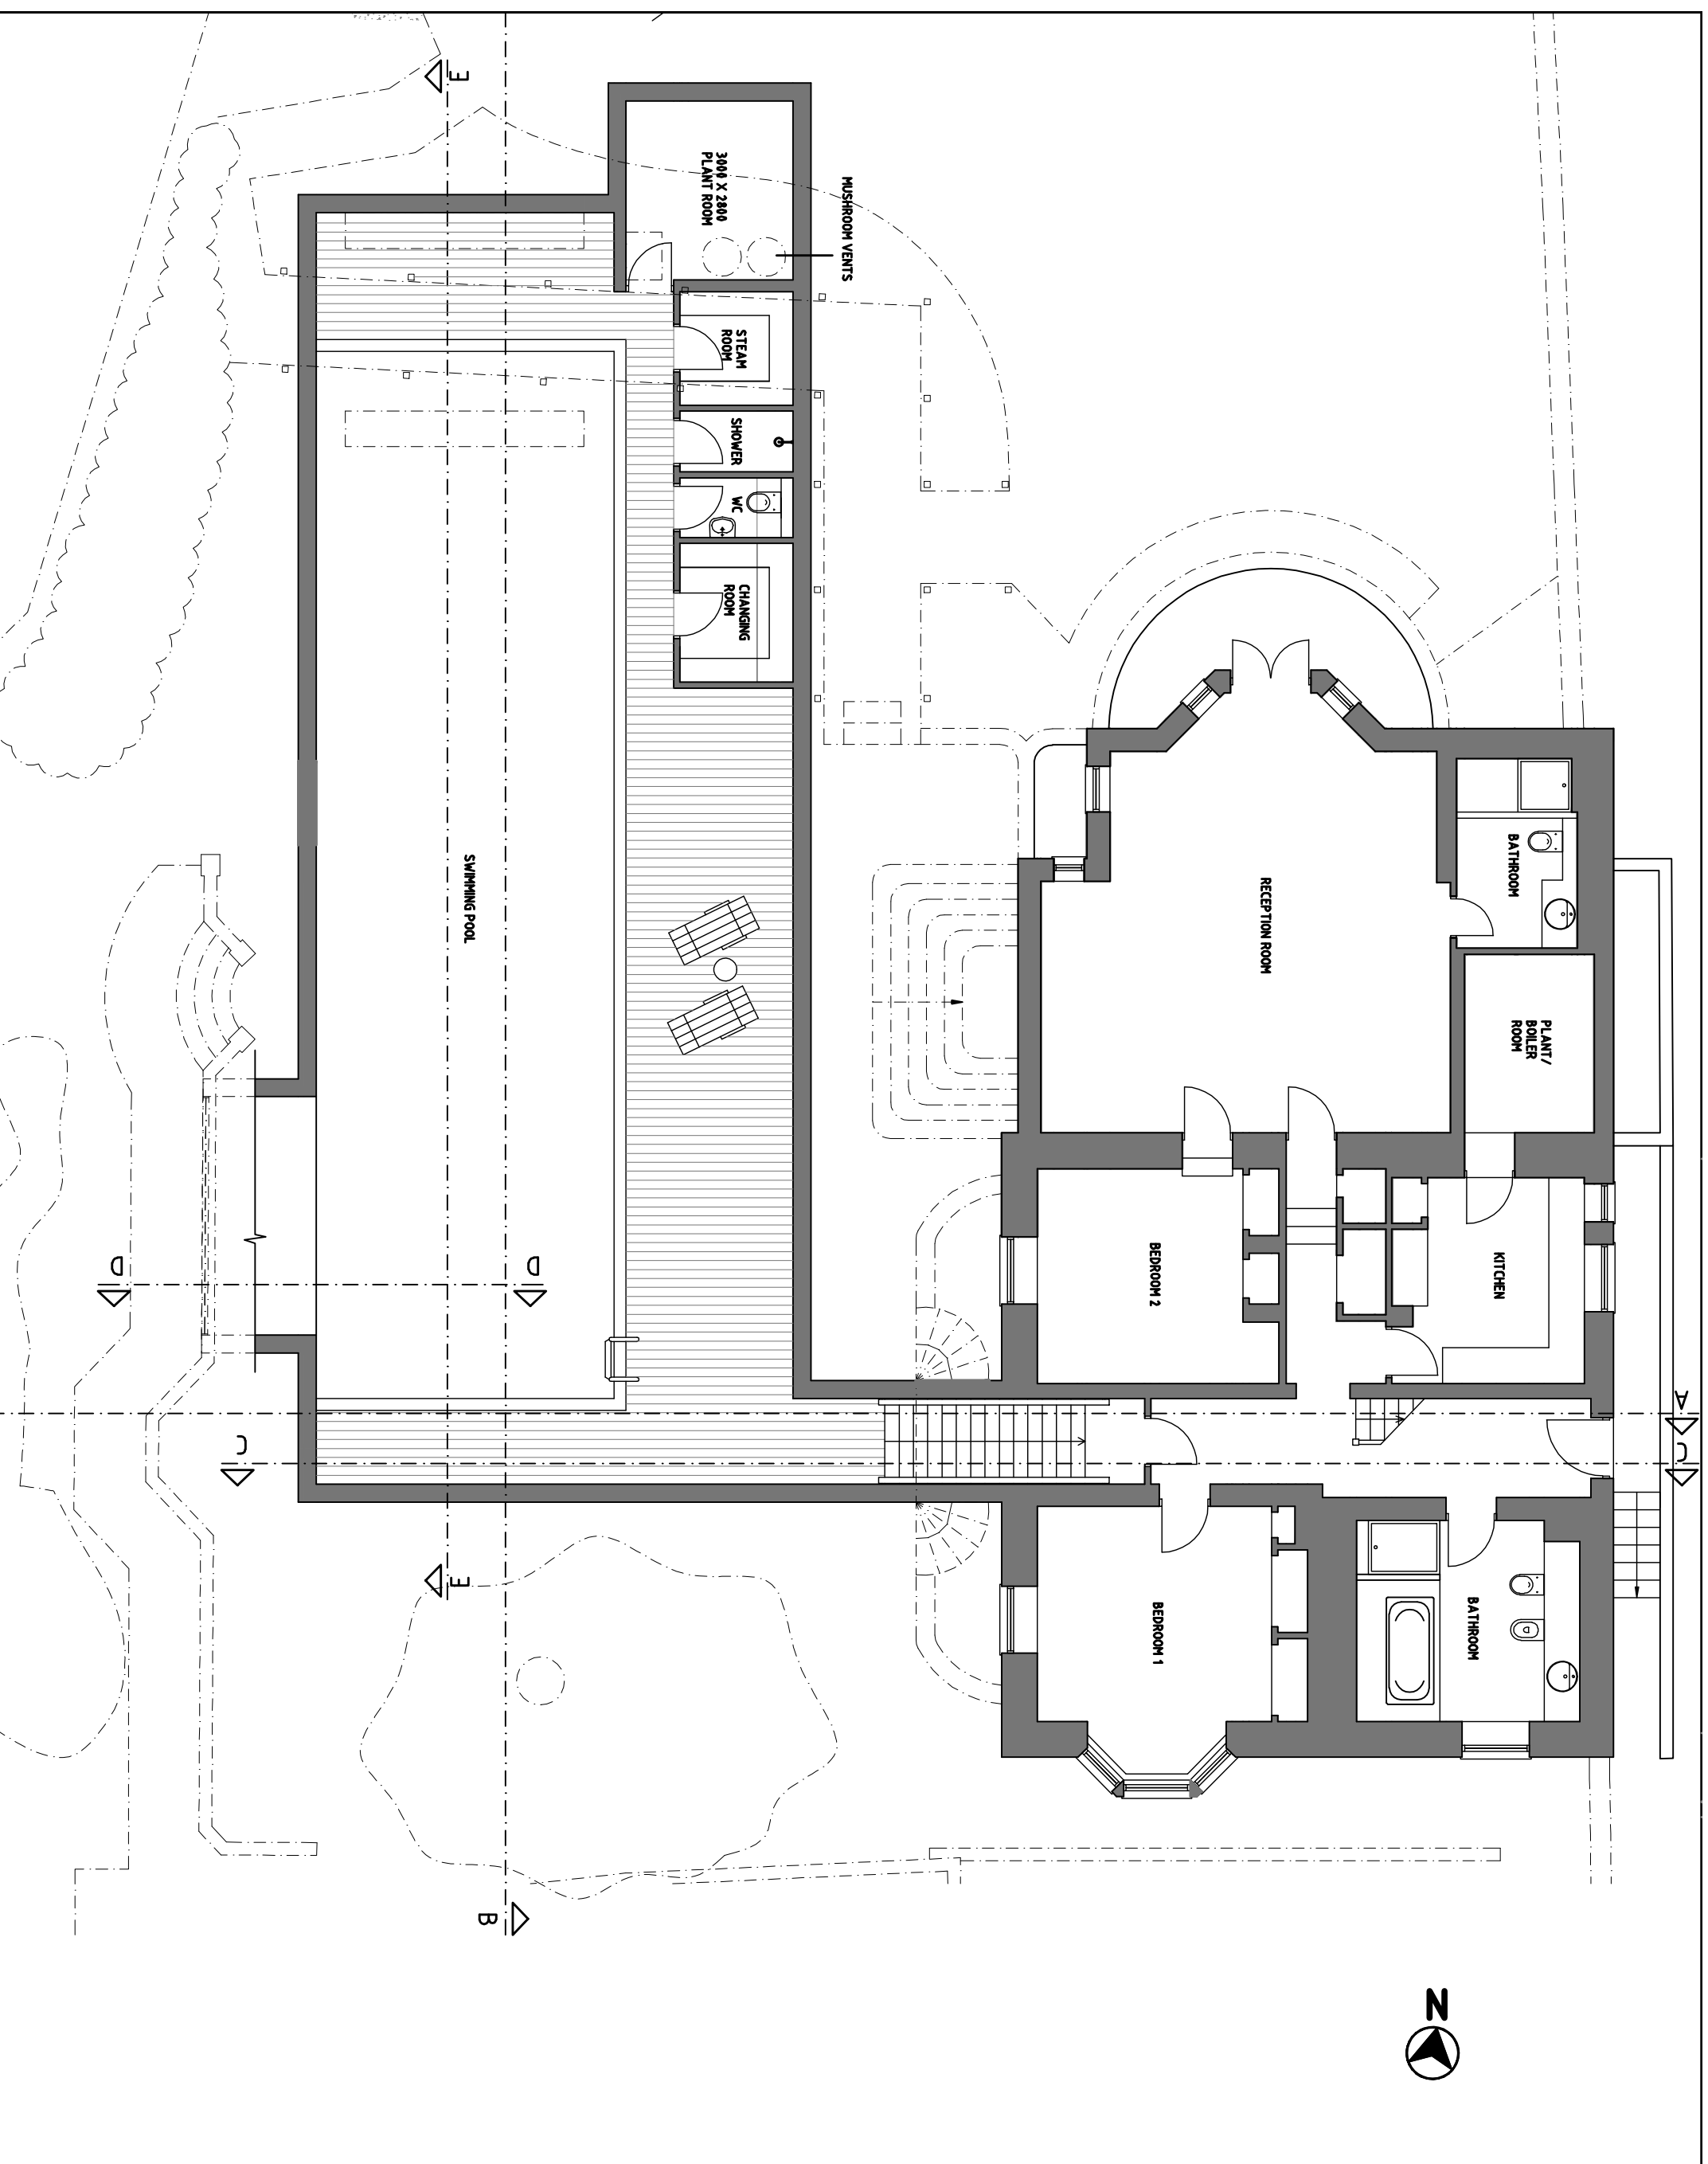

AMENDMENTS	
A	M. WALKER (REVISED)
B	
C	
D	
E	
F	
G	
H	
J	
K	
L	
M	
N	


TGN ARCHITECTS LTD
LINTON HOUSE
30-31 HUNTER ROAD
LONDON NW3 7JG
P: 020 7428 7770
E: info@tgnarchitects.com

40 FROGNAL LANE NW3

PROPOSED BASEMENT PLAN

SCALE	1:50	DATE	11-09
DRAWN BY	HB	CHECKED	NRLT

0820 | P | 23

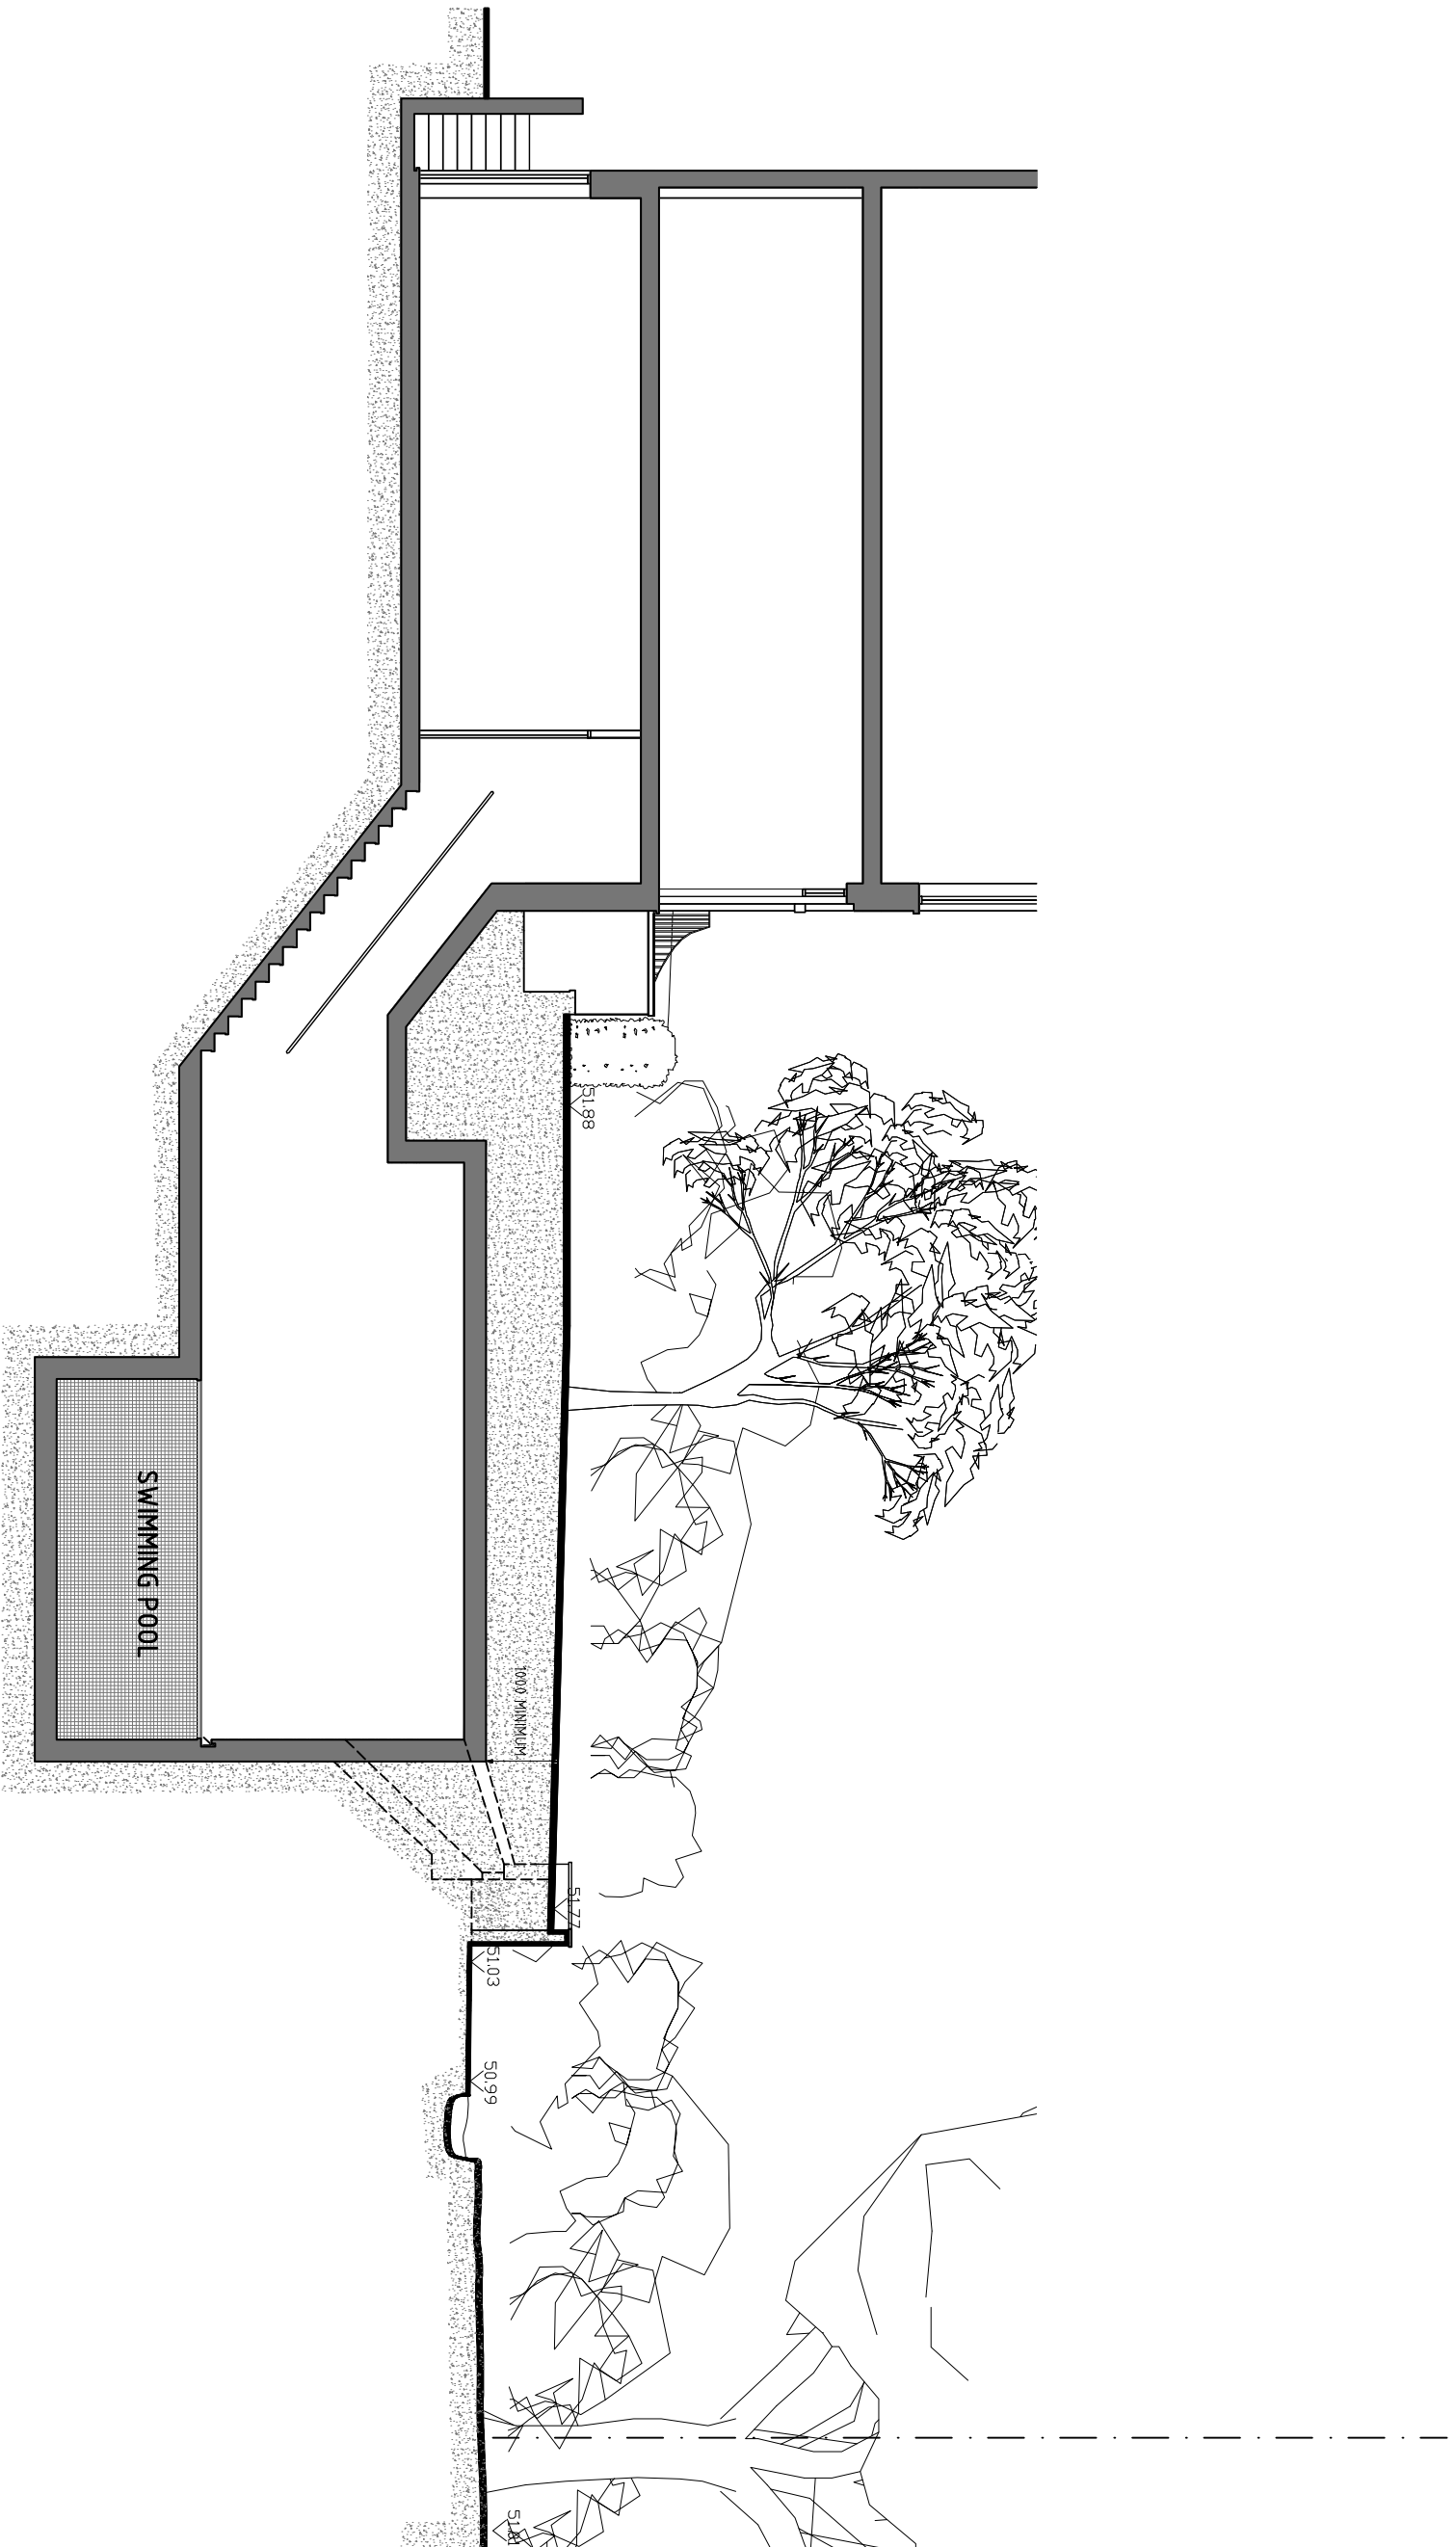

SWIMMING POOL

SL.98

1000 MINIMUM

SL.27

SL.03

50.99

SL.2

AMENDMENTS

SUB. EIGHTH REVISIONS TO S/S

06-21-NRLT

- A
- B
- C
- D
- E
- F
- G
- H
- I
- J
- K
- L
- M
- N

TGN ARCHITECTS LTD


LANTERN HOUSE
30-51 INDEPENDENT ROAD
LONDON AND NSW
PO BOX 1028
P. +61 2 922 2770
E. hollibaugh@tgnarchitects.com.au

CONTRACT
40 FROGNAL LANE NW/3

PROPOSED SECTION AA

SCALE	DATE
1:50	06-09
DESIGNED BY	CHECKED
HB	NRLT

0820 | P | 24

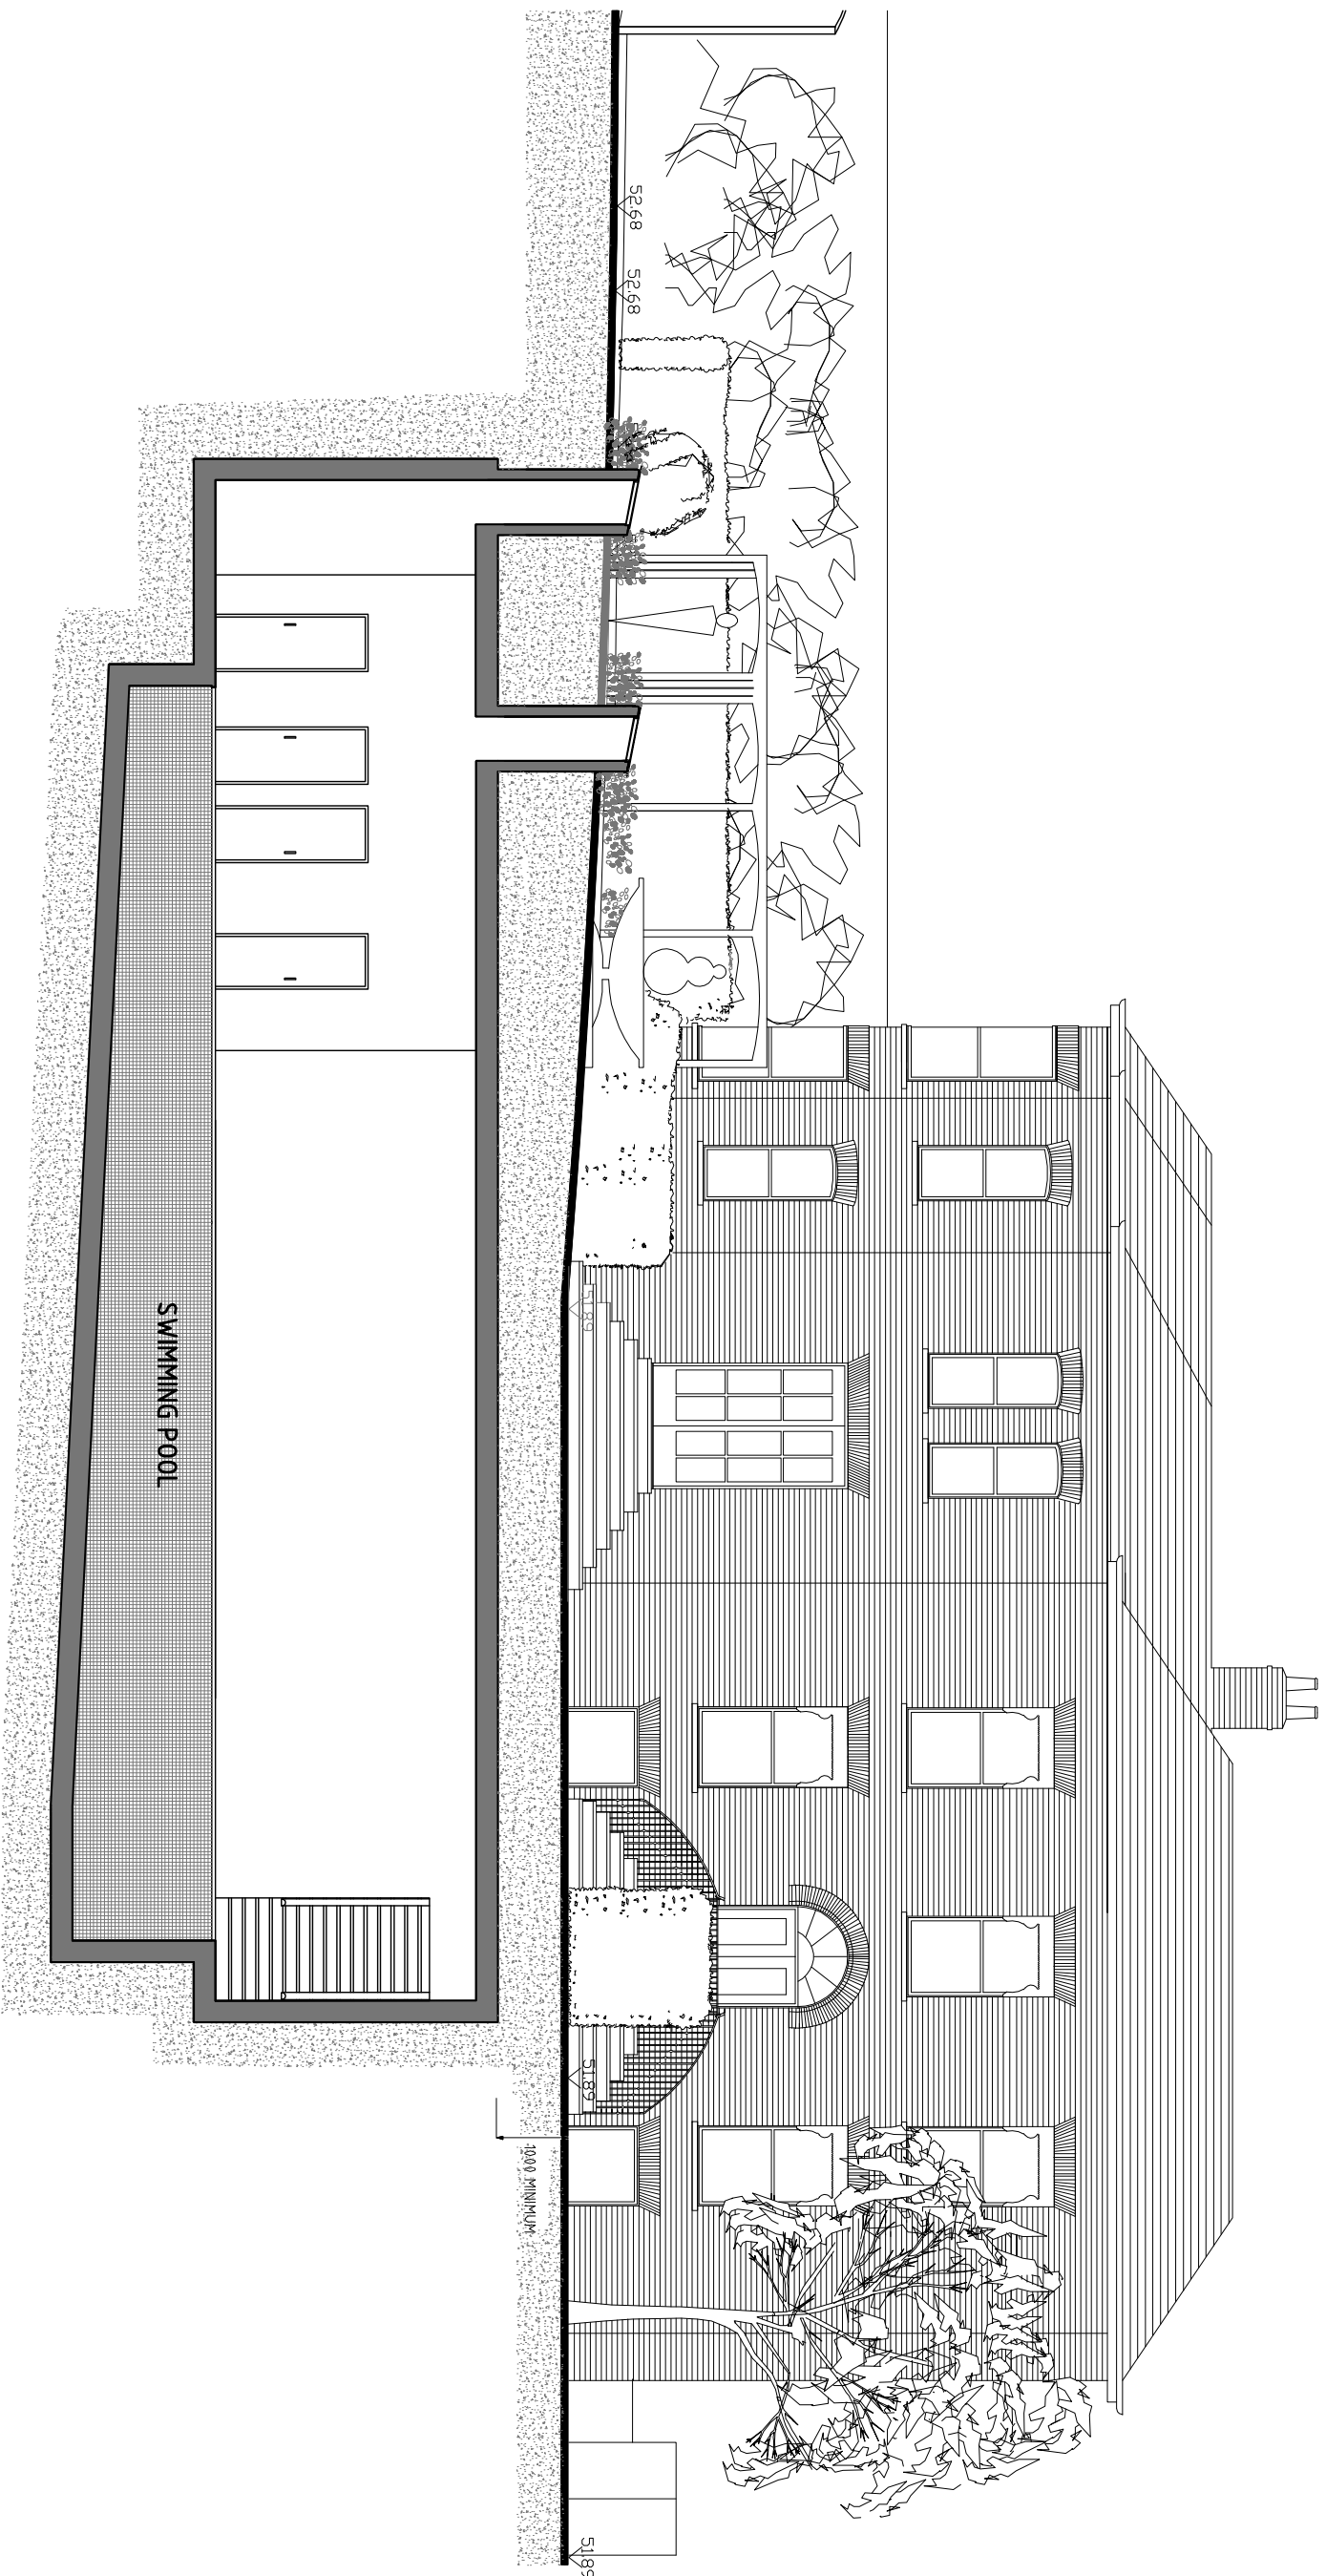

AMENDMENTS

NO.	DESCRIPTION	DATE
A	RE-WORKED FLOOR GRABBER	19-11-2017
B	RE-DESIGN INTERIOR STAIRS	22-11-2017
C		
D		
E		
F		
G		
H		
J		
K		
L		
M		
N		

TGN ARCHITECTS LTD

LINTON HOUSE
 30-31 HINDUSTAN ROAD
 LONDON EC2A 4EJ
 T: +44 (0)20 7730 7770
 F: +44 (0)20 7730 7770
 E: info@tgnarchitects.com


40 FROGNAL LANE NW3

PROPOSED SECTION BB


SCALE	DATE
1:50	06-09
DESIGNED BY	CREATED BY
HB	NRLT

0820 | P | 25


SECTION CC

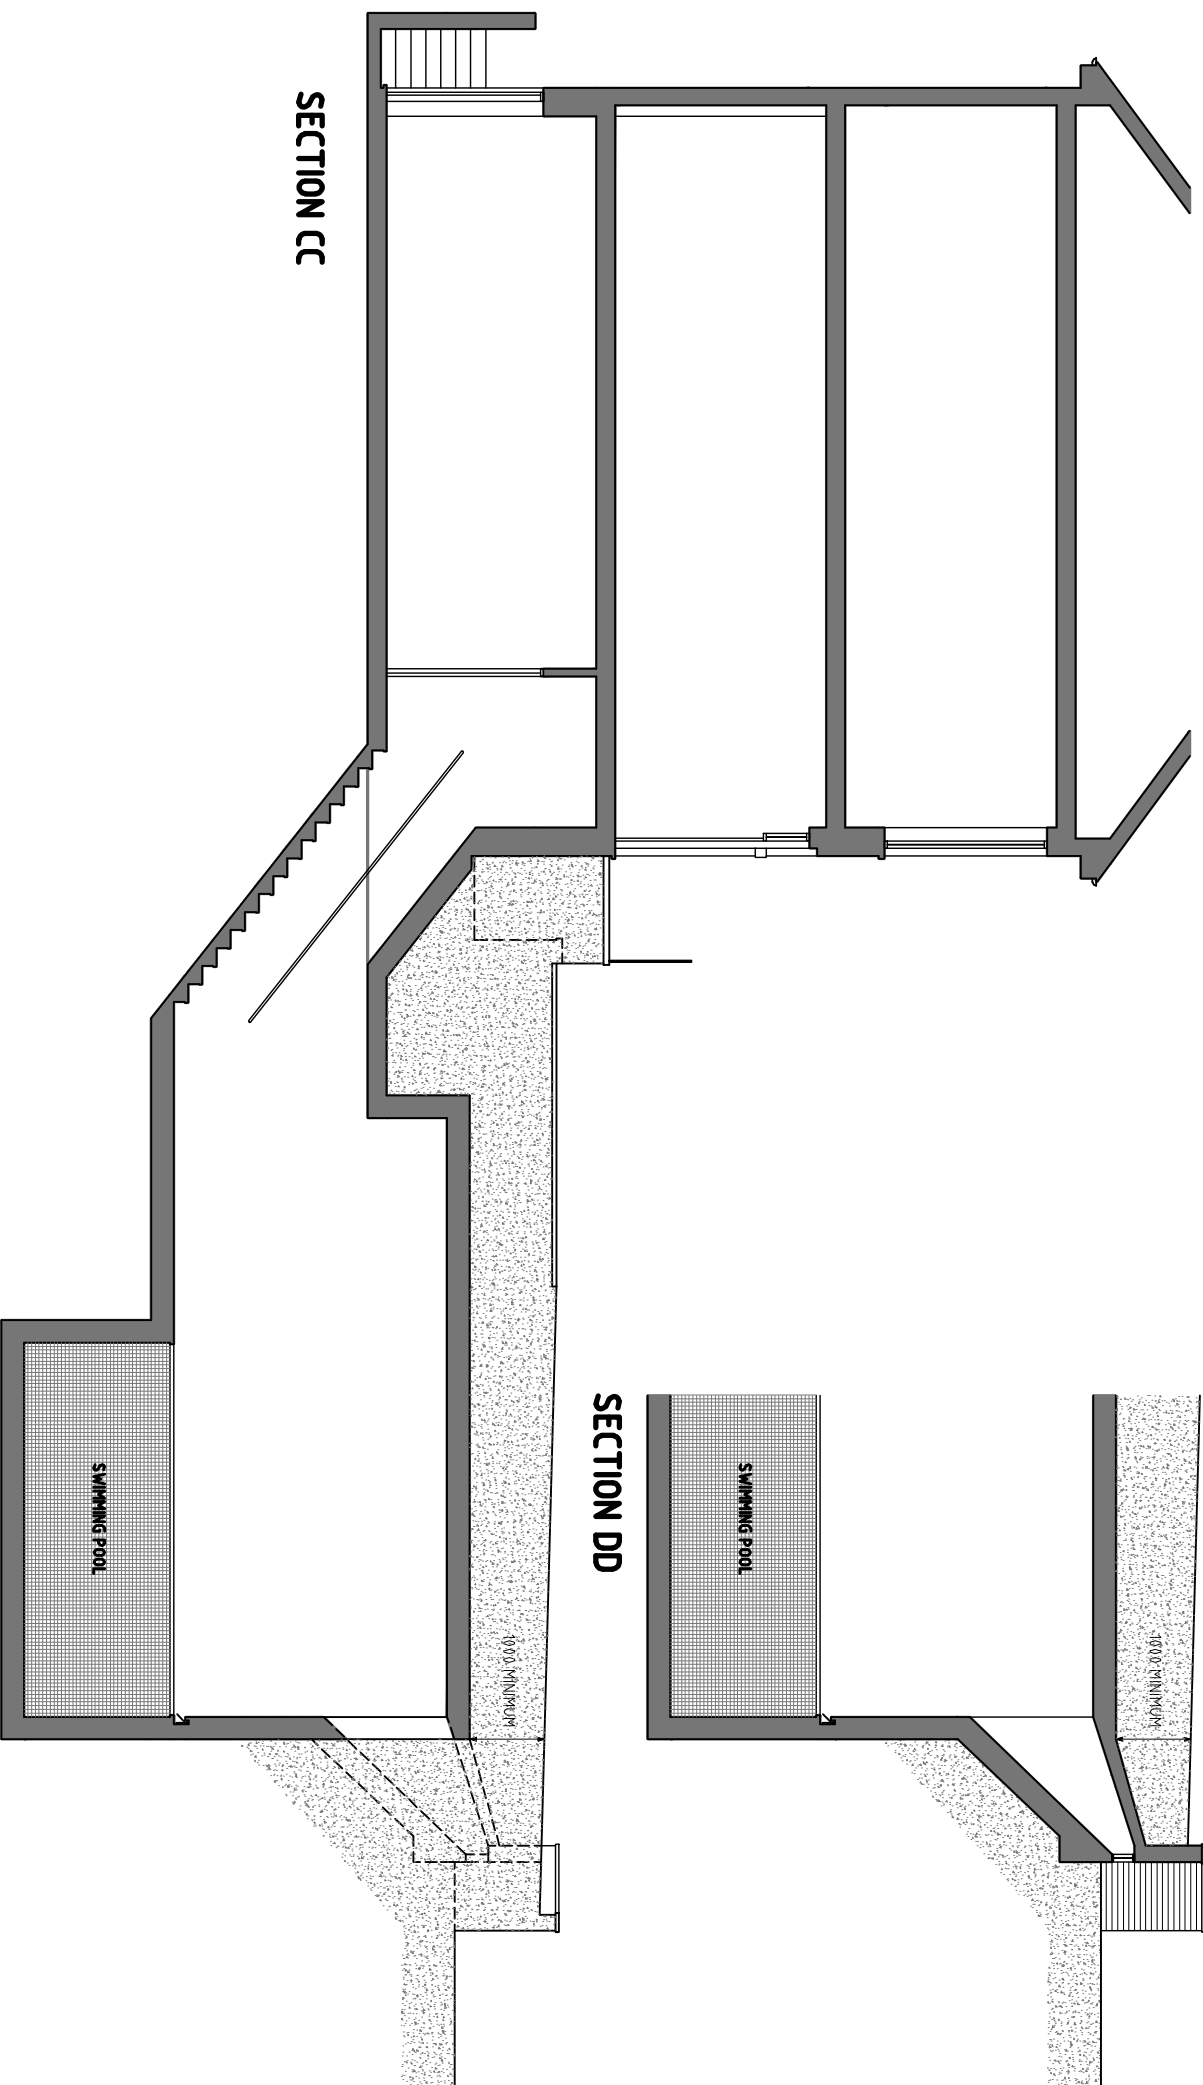

SECTION DD

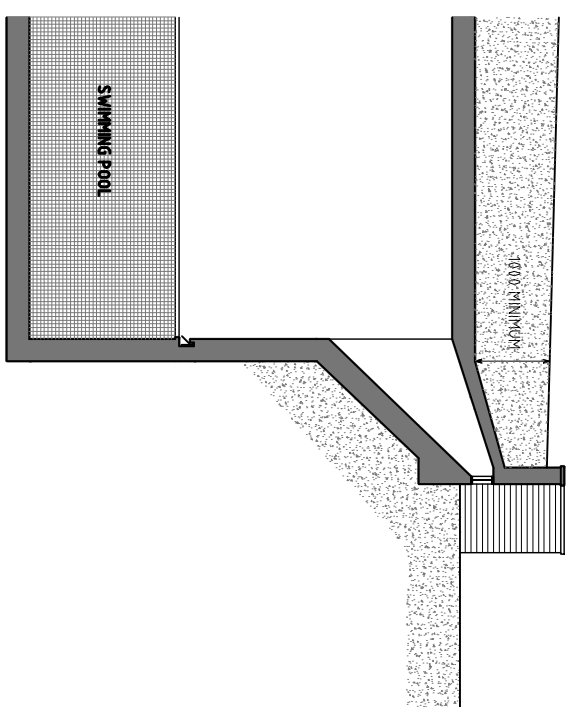

SECTION EE

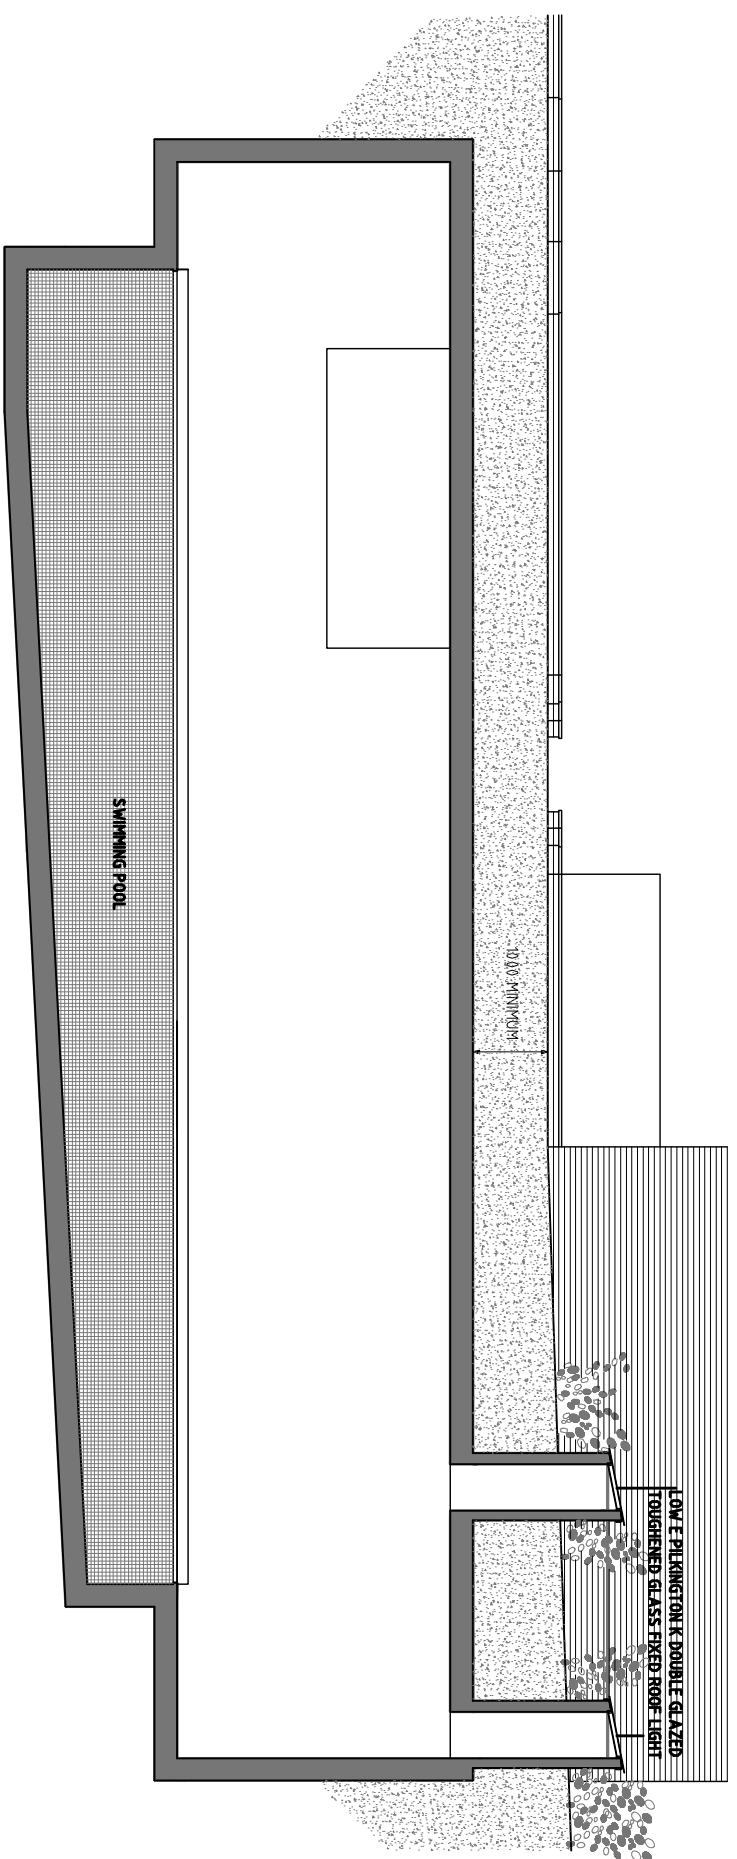

AMENDMENTS

A	S&L NORTH REVISIONS TO S	6-21-NRLT
B		
C		
D		
E		
F		
G		
H		
J		
K		
L		
M		
N		

TGN ARCHITECTS LTD


LINTON HOUSE
39-51 HUNGLATE ROAD
LONDON NW3 7NS
T: +44 (0)20 7738 7770
F: +44 (0)20 7738 7771
E: info@tgnarchitects.com

40 FROGNAL LANE NW3

PROPOSED SECTIONS
CC, DD & EE

SCALE	1:50	DATE	11-09
PROJECT	HB	CLIENT	NRLT

0820 | P | 26 A

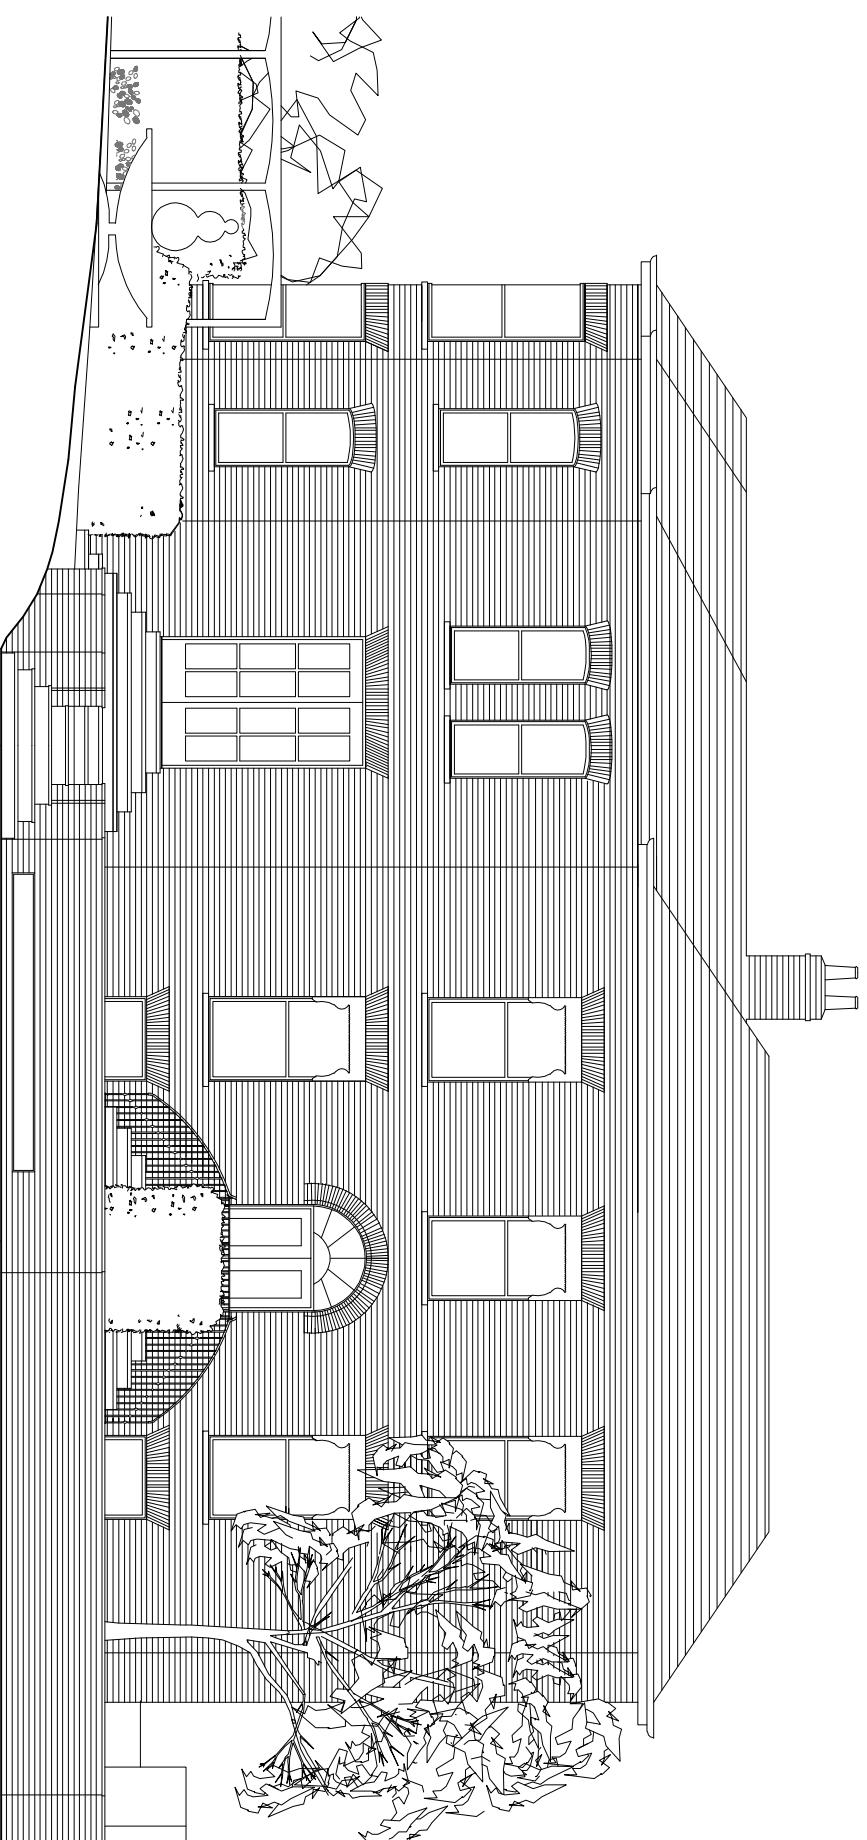

AMENDMENTS

- A
- B
- D
- G
- H
- K
- L
- M
- N

TGN ARCHITECTS LTD 

LANTERN HOUSE
 39-51 FROGNAL LANE
 LONDON NW3 7JH
 T: +44 (0)20 7738 7770
 E: info@tgnarchitects.com

40 FROGNAL LANE NW3

**PROPOSED ELEVATION
 HIGHLIGHTING WINDOW
 LIGHT TO POOL**

SCALE: 1:50 DATE: 05-11
 DRAWN BY: HB CHECKED: NRLT

0820 | P | 27