
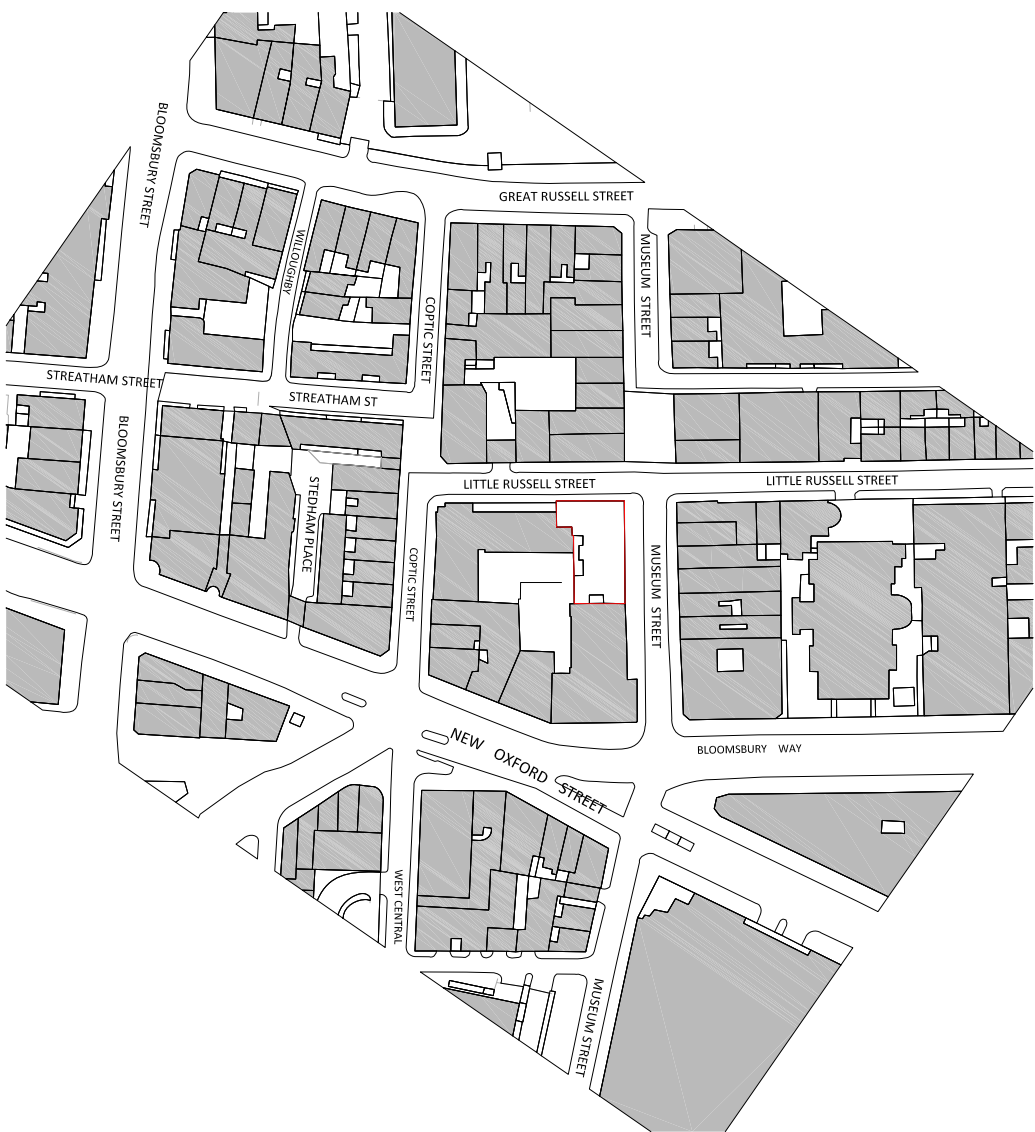


[illegible]

01	Location Plan
E0-001	SCALE 1:1250

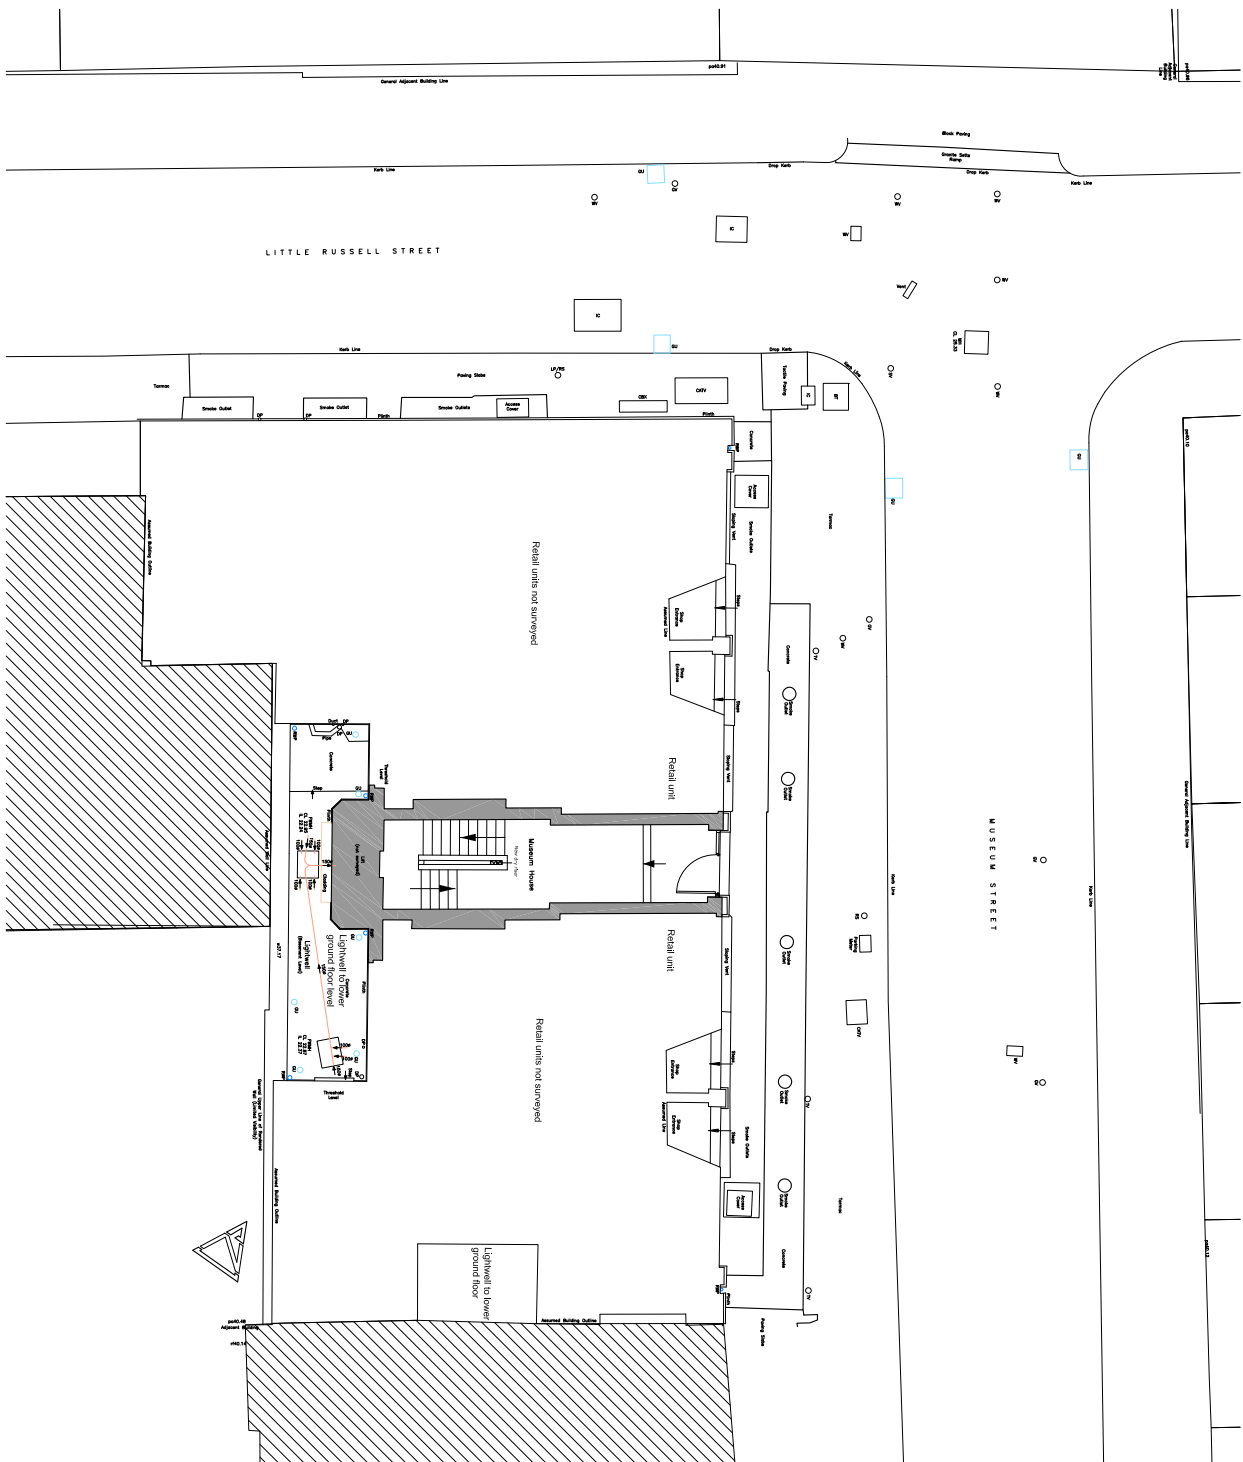

02	Site Plan
EO-001	SCALE 1:100

ColladoCollinsArchitects

17-19 Foley Street
London W1W 6DW
T 020 7580 3490
F 020 7580 2917
info@colladocollins.com
www.colladocollins.com

Date 13-06-2013
Drawn by: DG
Checked by: RC
Scale @A1: 1:1250/100
Scale @A3: 1:2500/200
CAD File No: P/12041/Plans/Proposed

Devonshire Metro Ltd. Museum House, 25 Museum Street PROPOSED Site and location plan	12041	P0-001	
---	-------	--------	---