


Museum Street Elevation

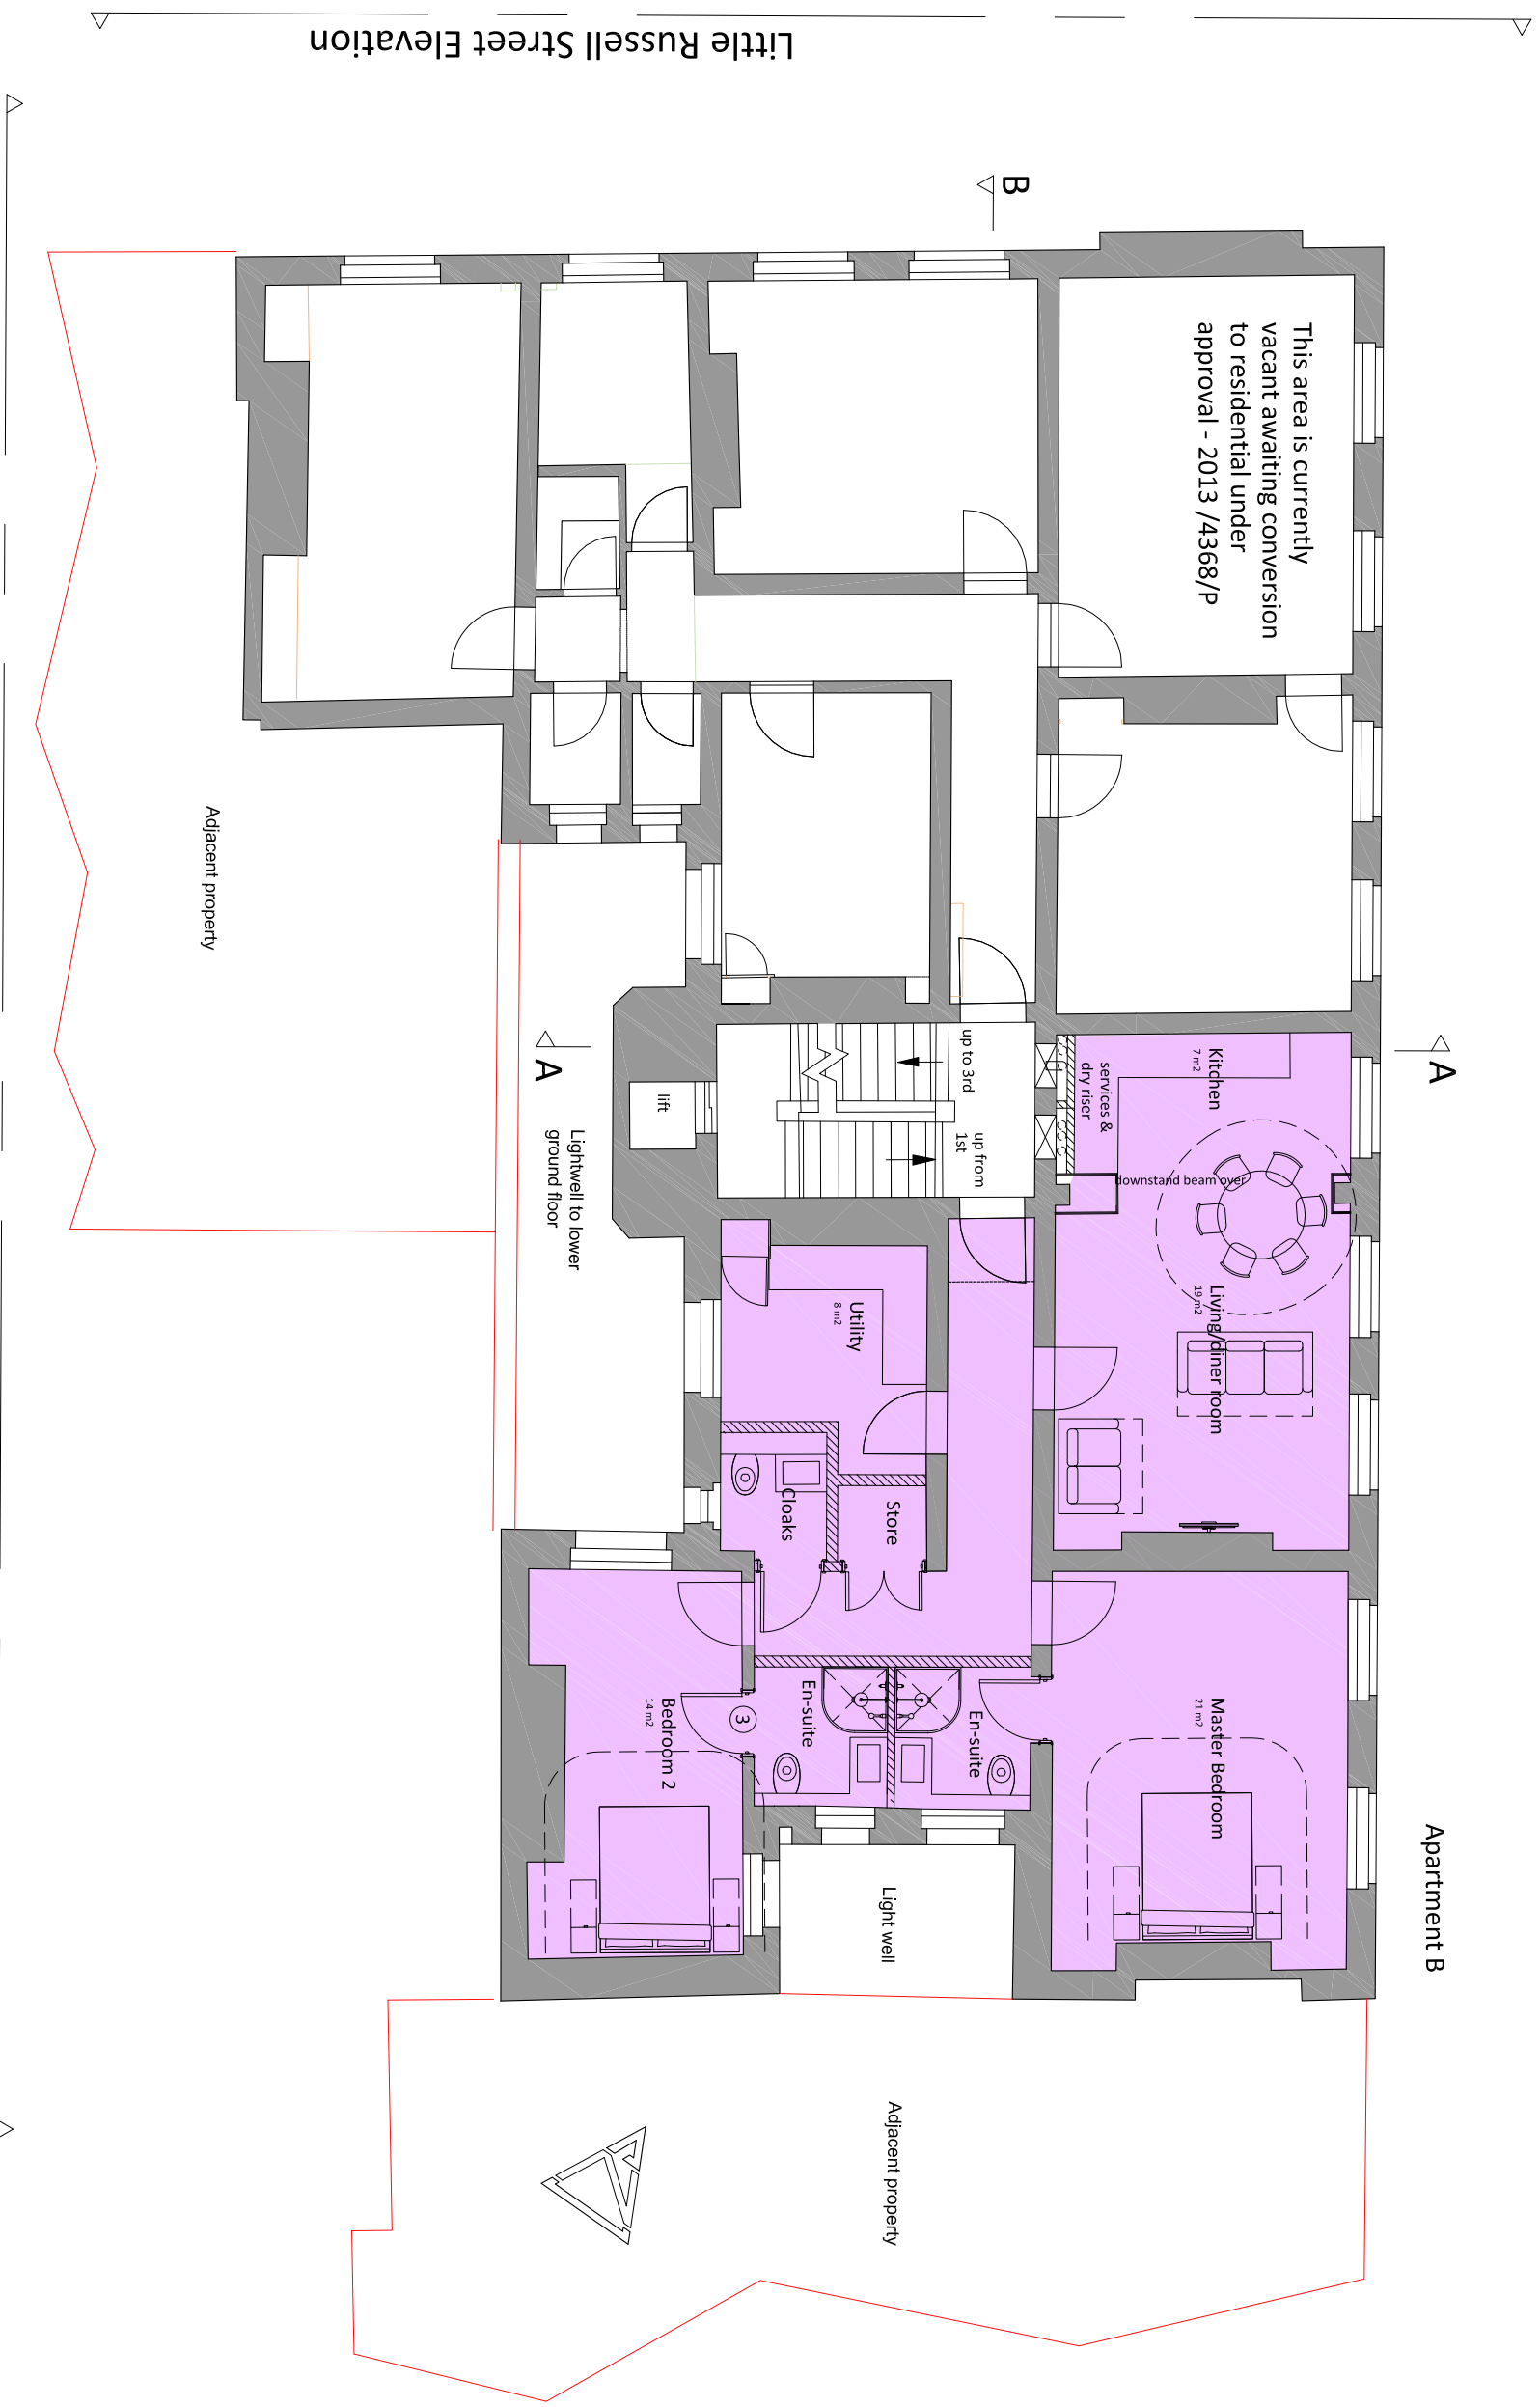

Little Russell Street Elevation

Rear Elevation

NOTES
 CONSULTANTS
 - Refer to highways consultant's drawings for details
 - Refer to landscape consultant's drawings for details
 - Landscaping aspect is indicative only
 AREAS
 - Refer to area schedule
PLANNING

Rev.	Notes	Issued	By	Date
P1	Pre app issue	15.06.11	dg	dg

Notes
 Existing walls
 New walls

Existing building layout is based on survey conducted by SJP Surveys of St Albans in October 2012

Unit	Area
sq m	sq ft
28	93.38
	1069

Colladocollins Architects
 17-19 Oak Street
 St Albans, Herts
 AL3 4JH
 T 020 7580 2917
 F 020 7580 2917
 info@colladocollins.com
 www.colladocollins.com

Date: 11.06.2015
 Drawn by: dg
 Checked by: dg
 Scale: A3: 1:50
 Scale: A4: 1:100
 CAD File No: P1/204/Plan/Proposed

Devonshire Metro Ltd.
 Museum House, 25 Museum St
PROPOSED
 Second Floor plan
 12041 P1-102