


Existing Site Plan

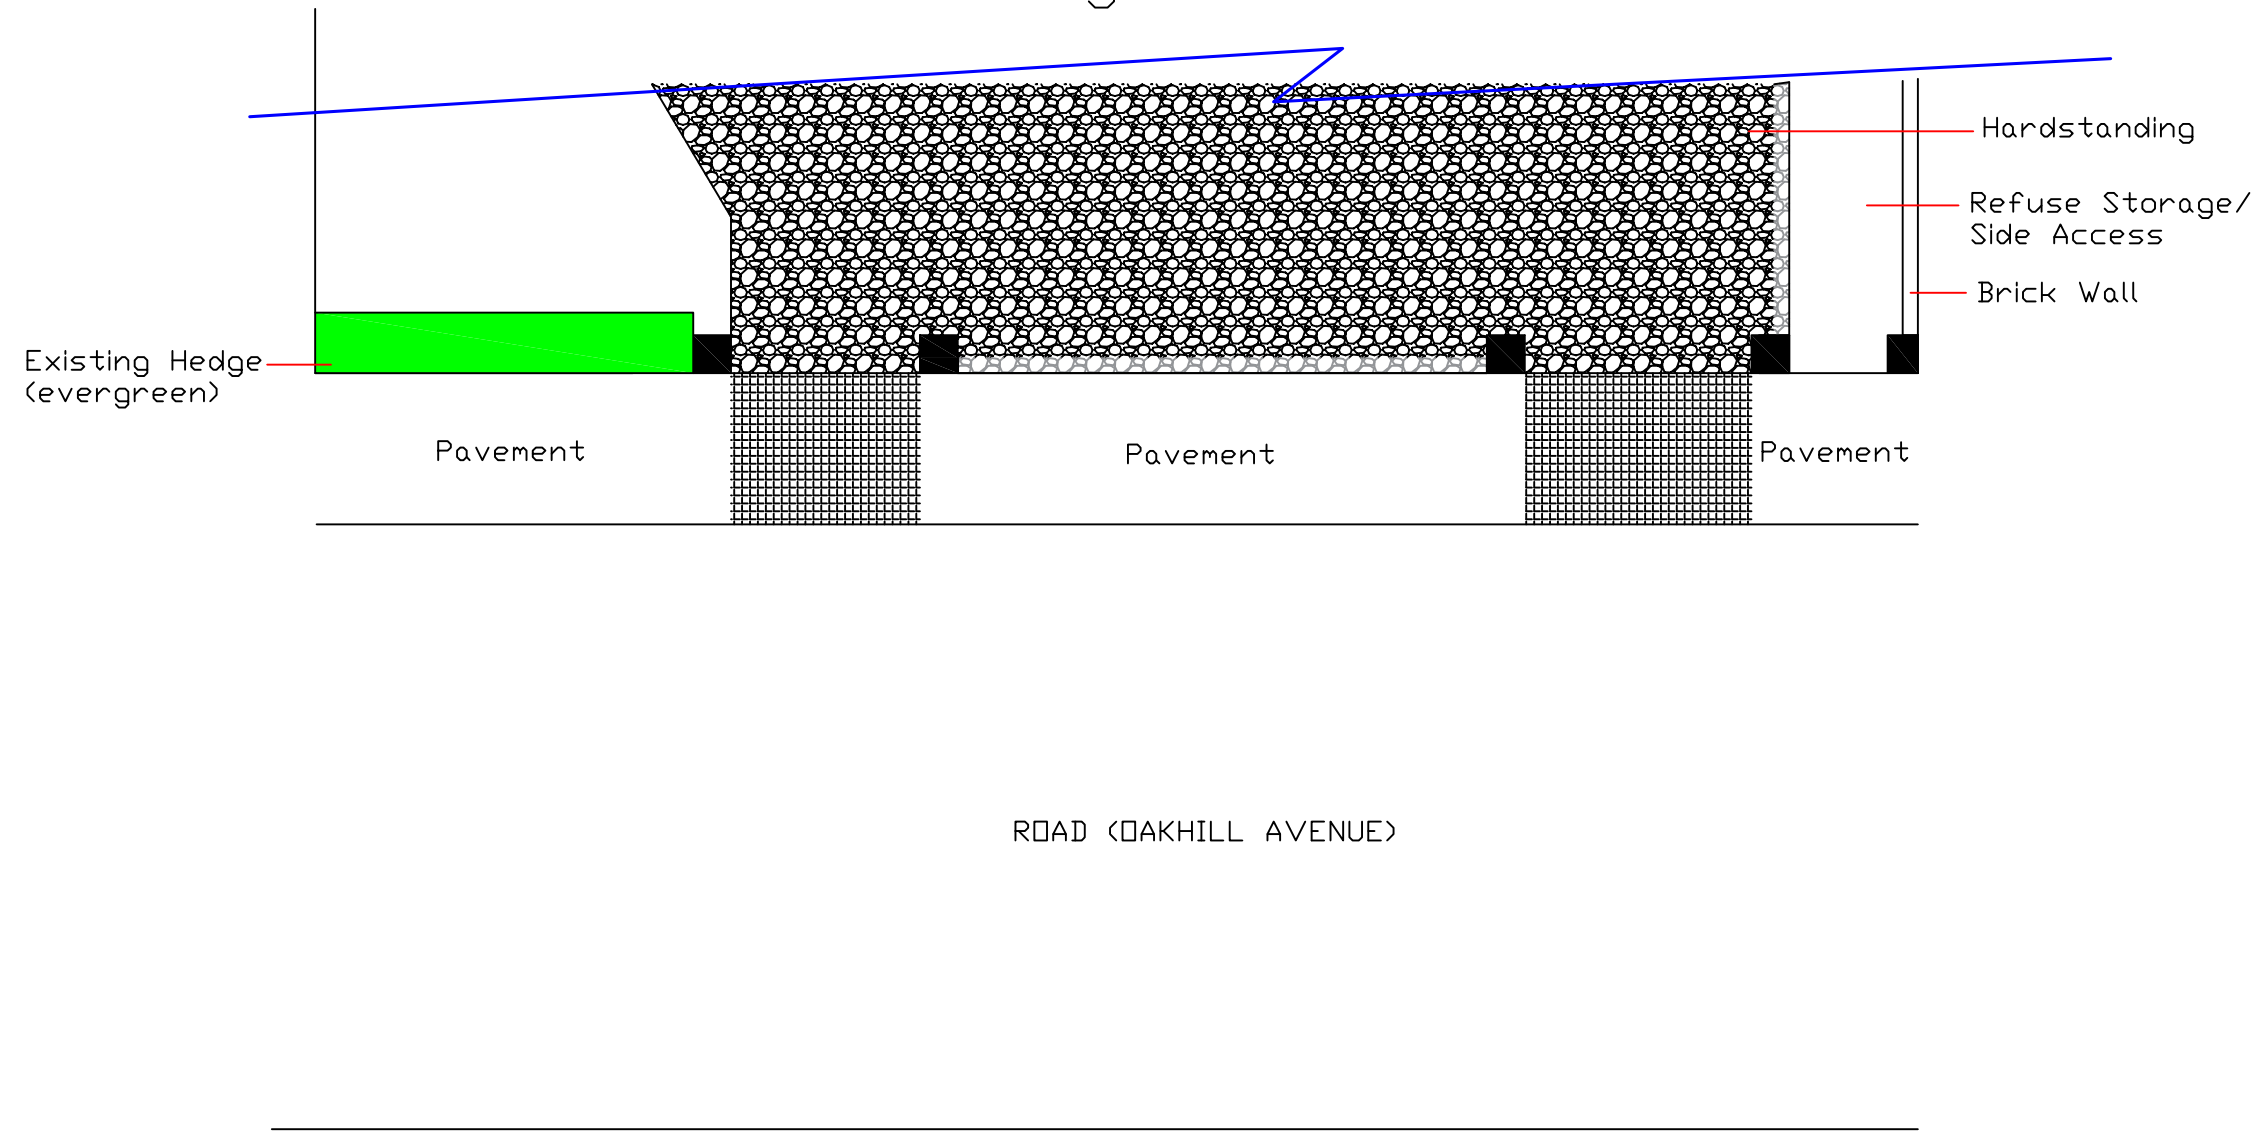

ROAD (OAKHILL AVENUE)


Project:
3 Oakhill Ave, London, NW3 7RD

Title:
Existing Site Plan

Drawing No:
OA/2015/01/RevA

Date: 12/09/15 Scale: 1:100@A3 Rev: -
Job Ref: - Drawn: BC Checked: BC

Proposed Site Plan

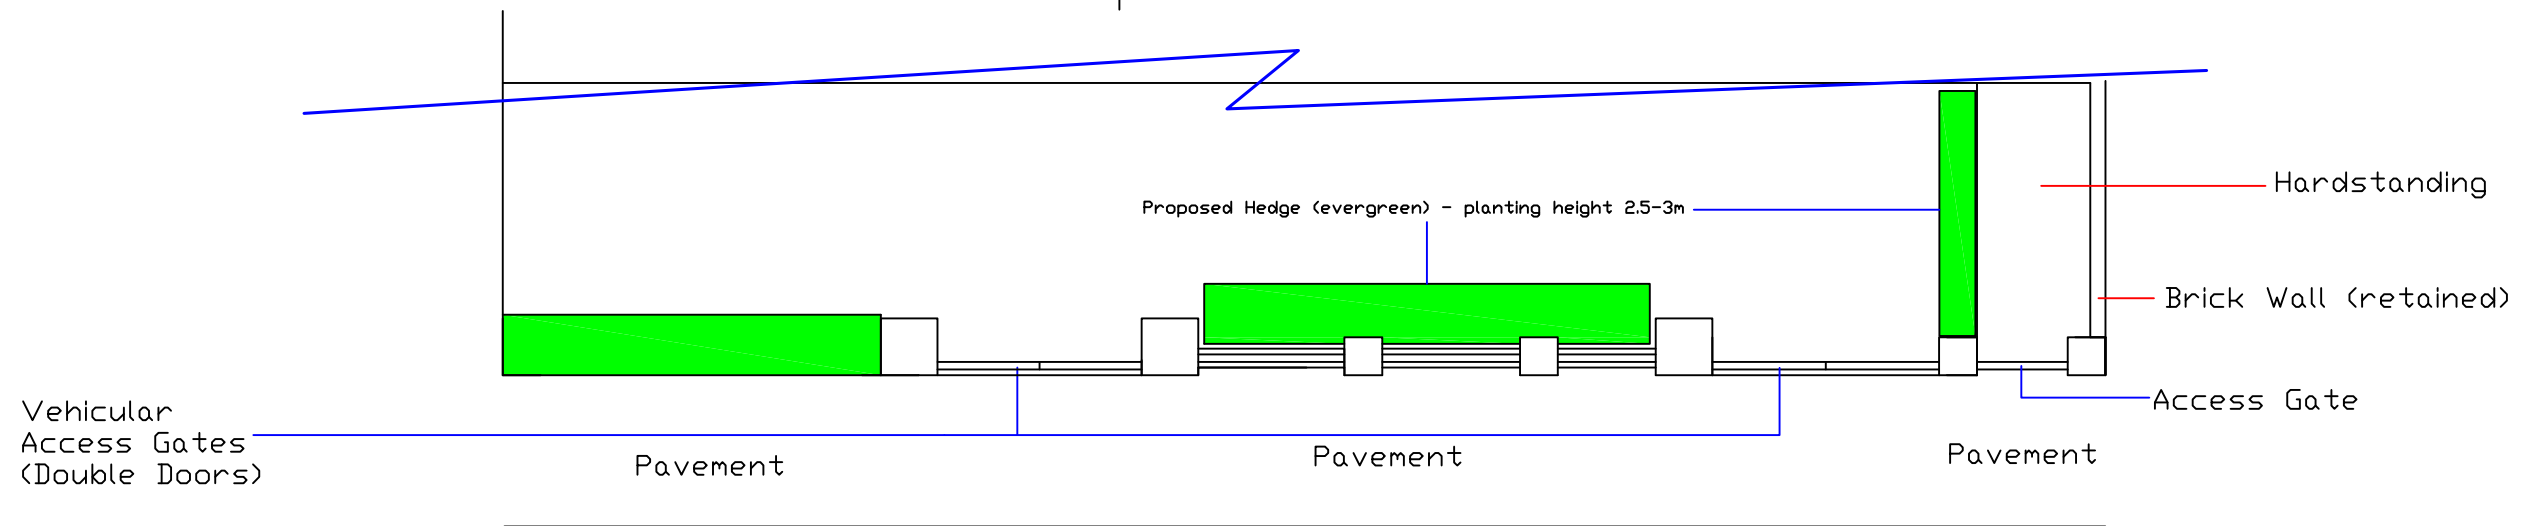


ROAD (OAKHILL AVENUE)

Project:
3 Oakhill Ave, London, NW3 7RD


Title:
Proposed Site Plan

Drawing No:
OA/2015/02/RevA

Date: 12/09/15 Scale: 1:100@A3 Rev: -
Job Ref: - Drawn: BC Checked: BC

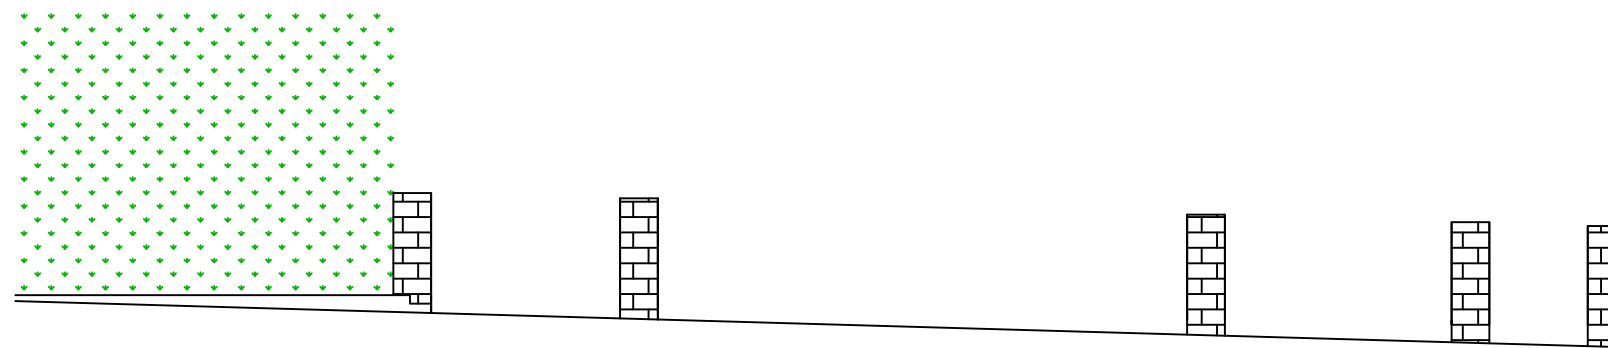

Existing Elevation

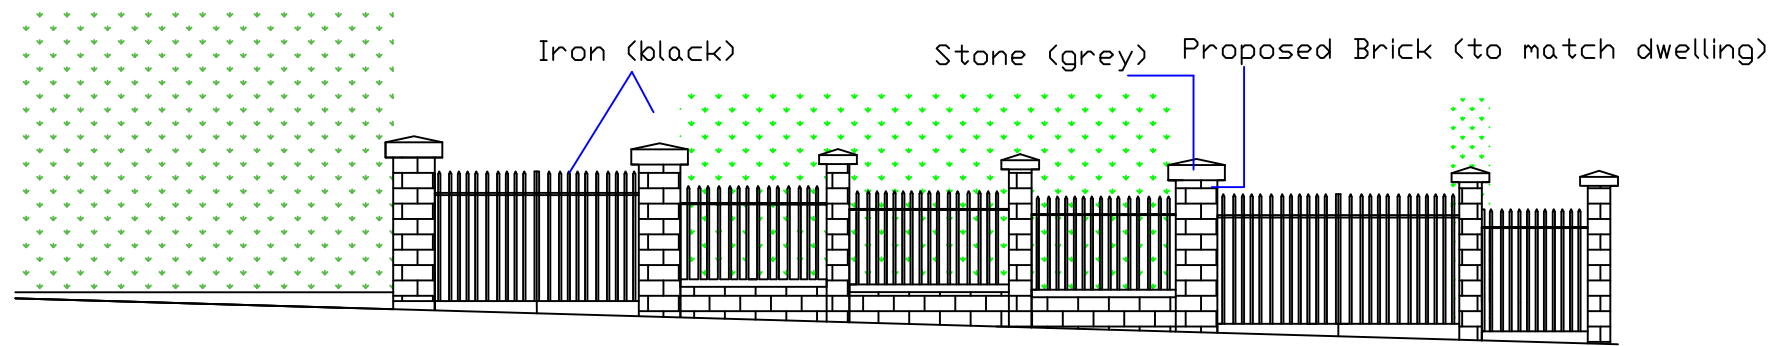

Proposed Elevation

Project:
3 Oakhill Ave, London, NW3 7RD

Title:
Existing and Proposed Side Elevations

Date: 12/09/15 Scale: 1:100@A3 Rev: -
Job Ref: - Drawn: BC Checked: BC

Drawing No:
OA/2015/03/RevA