


DATUM 5.00m

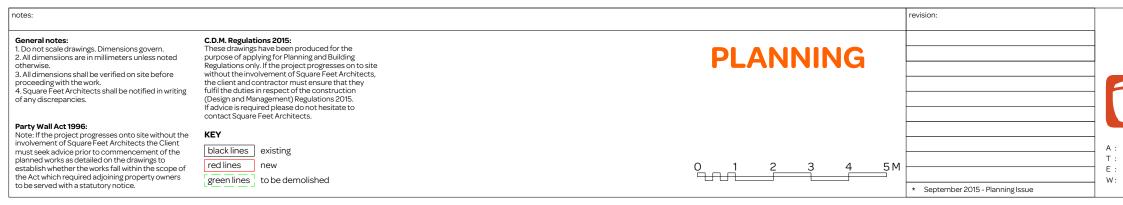

		drawing title: Rear Elevation a:	sexisting
_		client: Adam & Mikhal Taylor	
17	SQUARE FEET ARCHITECTS	project: Flat 2, 4 Belsize Park Gardens London NW3 4LD	
8a Baynes Mews, London NW3 5BH 0207 431 4500 studio@squarefeetarchitects.co.uk www.squarefeetarchitects.co.uk		^{date:} August 2015	scale: 1:100@A3 1:50@A1
		drawing number: 1523 L 020	revision: