


The copyright of this drawing is the property of  
SHAUN KNIGHT ARCHITECTURE LIMITED  
and may not be reproduced in any form without  
prior written consent.

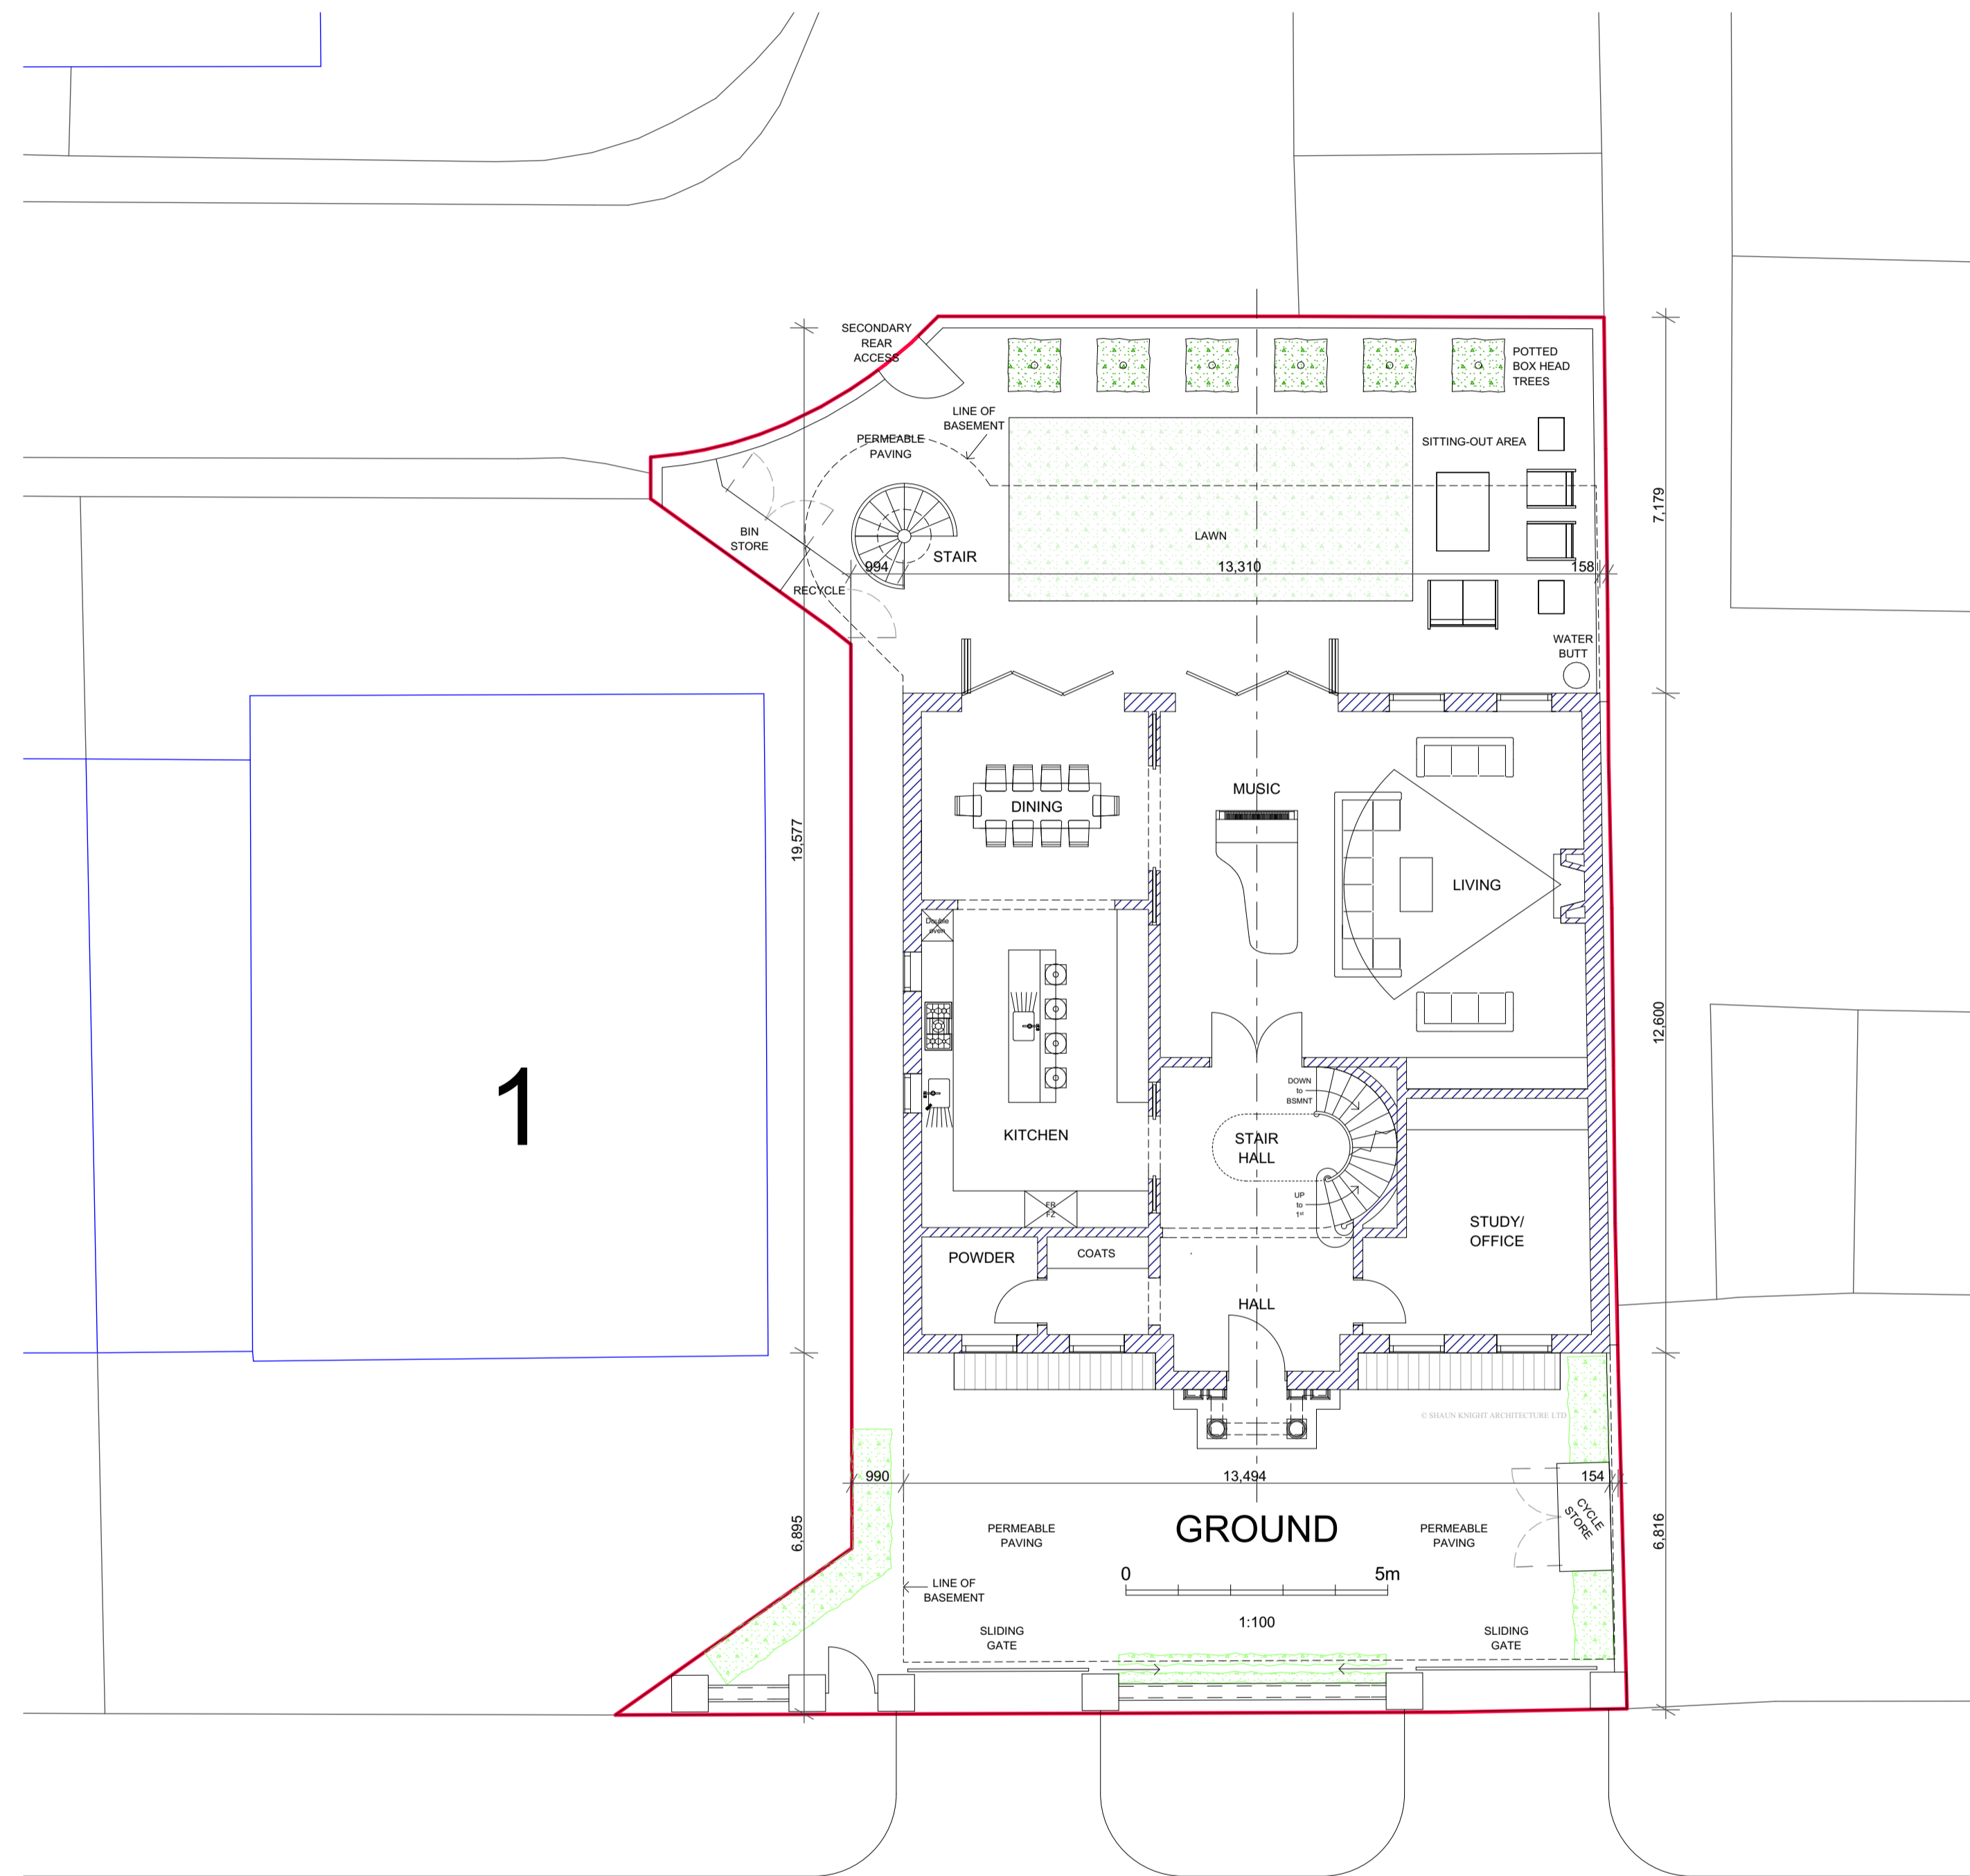

# PROPOSED SITE PLAN



SHAUN KNIGHT  
ARCHITECTURE

40 FALCON ROAD, HAMPTON  
TW12 2RA

07824 815 258M

0208 287 0596T

E:skarchitecture@hotmail.co.uk

W:shaunknightarchitecture.com

PROJECT: LAND ADJACENT  
1 ST JOHN'S WOOD PARK

TITLE : PROPOSED  
SITE PLAN

Date: AUGUST 2015

Scale: 1:100 Drawn: SDK

DRAWING NUMBER: 002A