
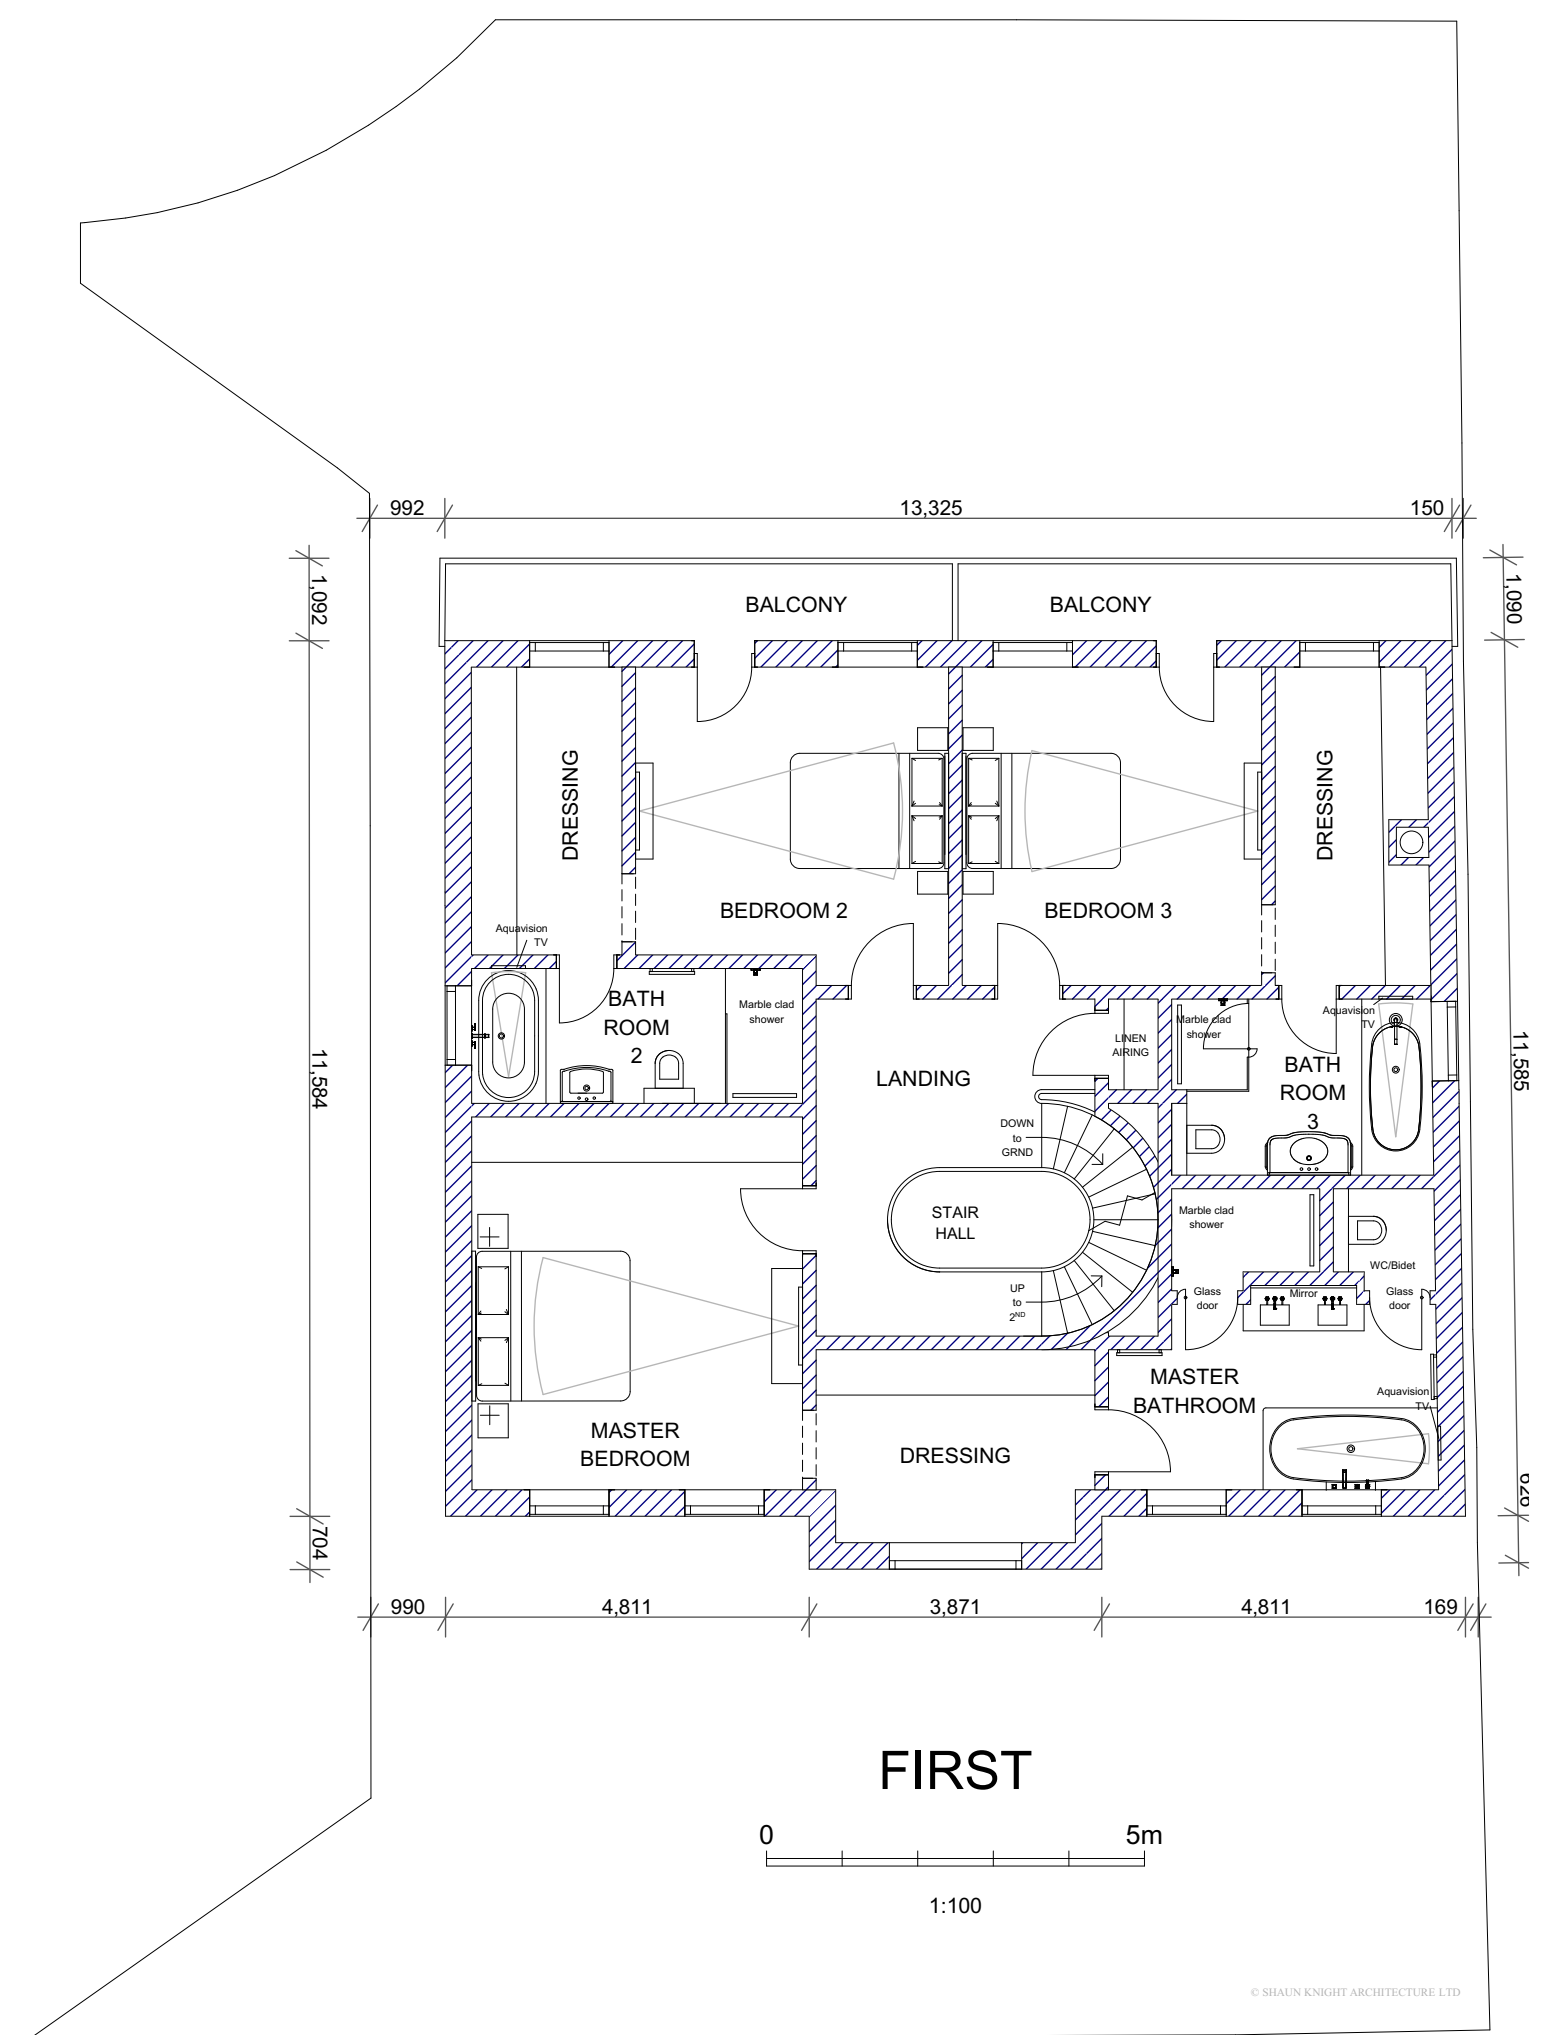
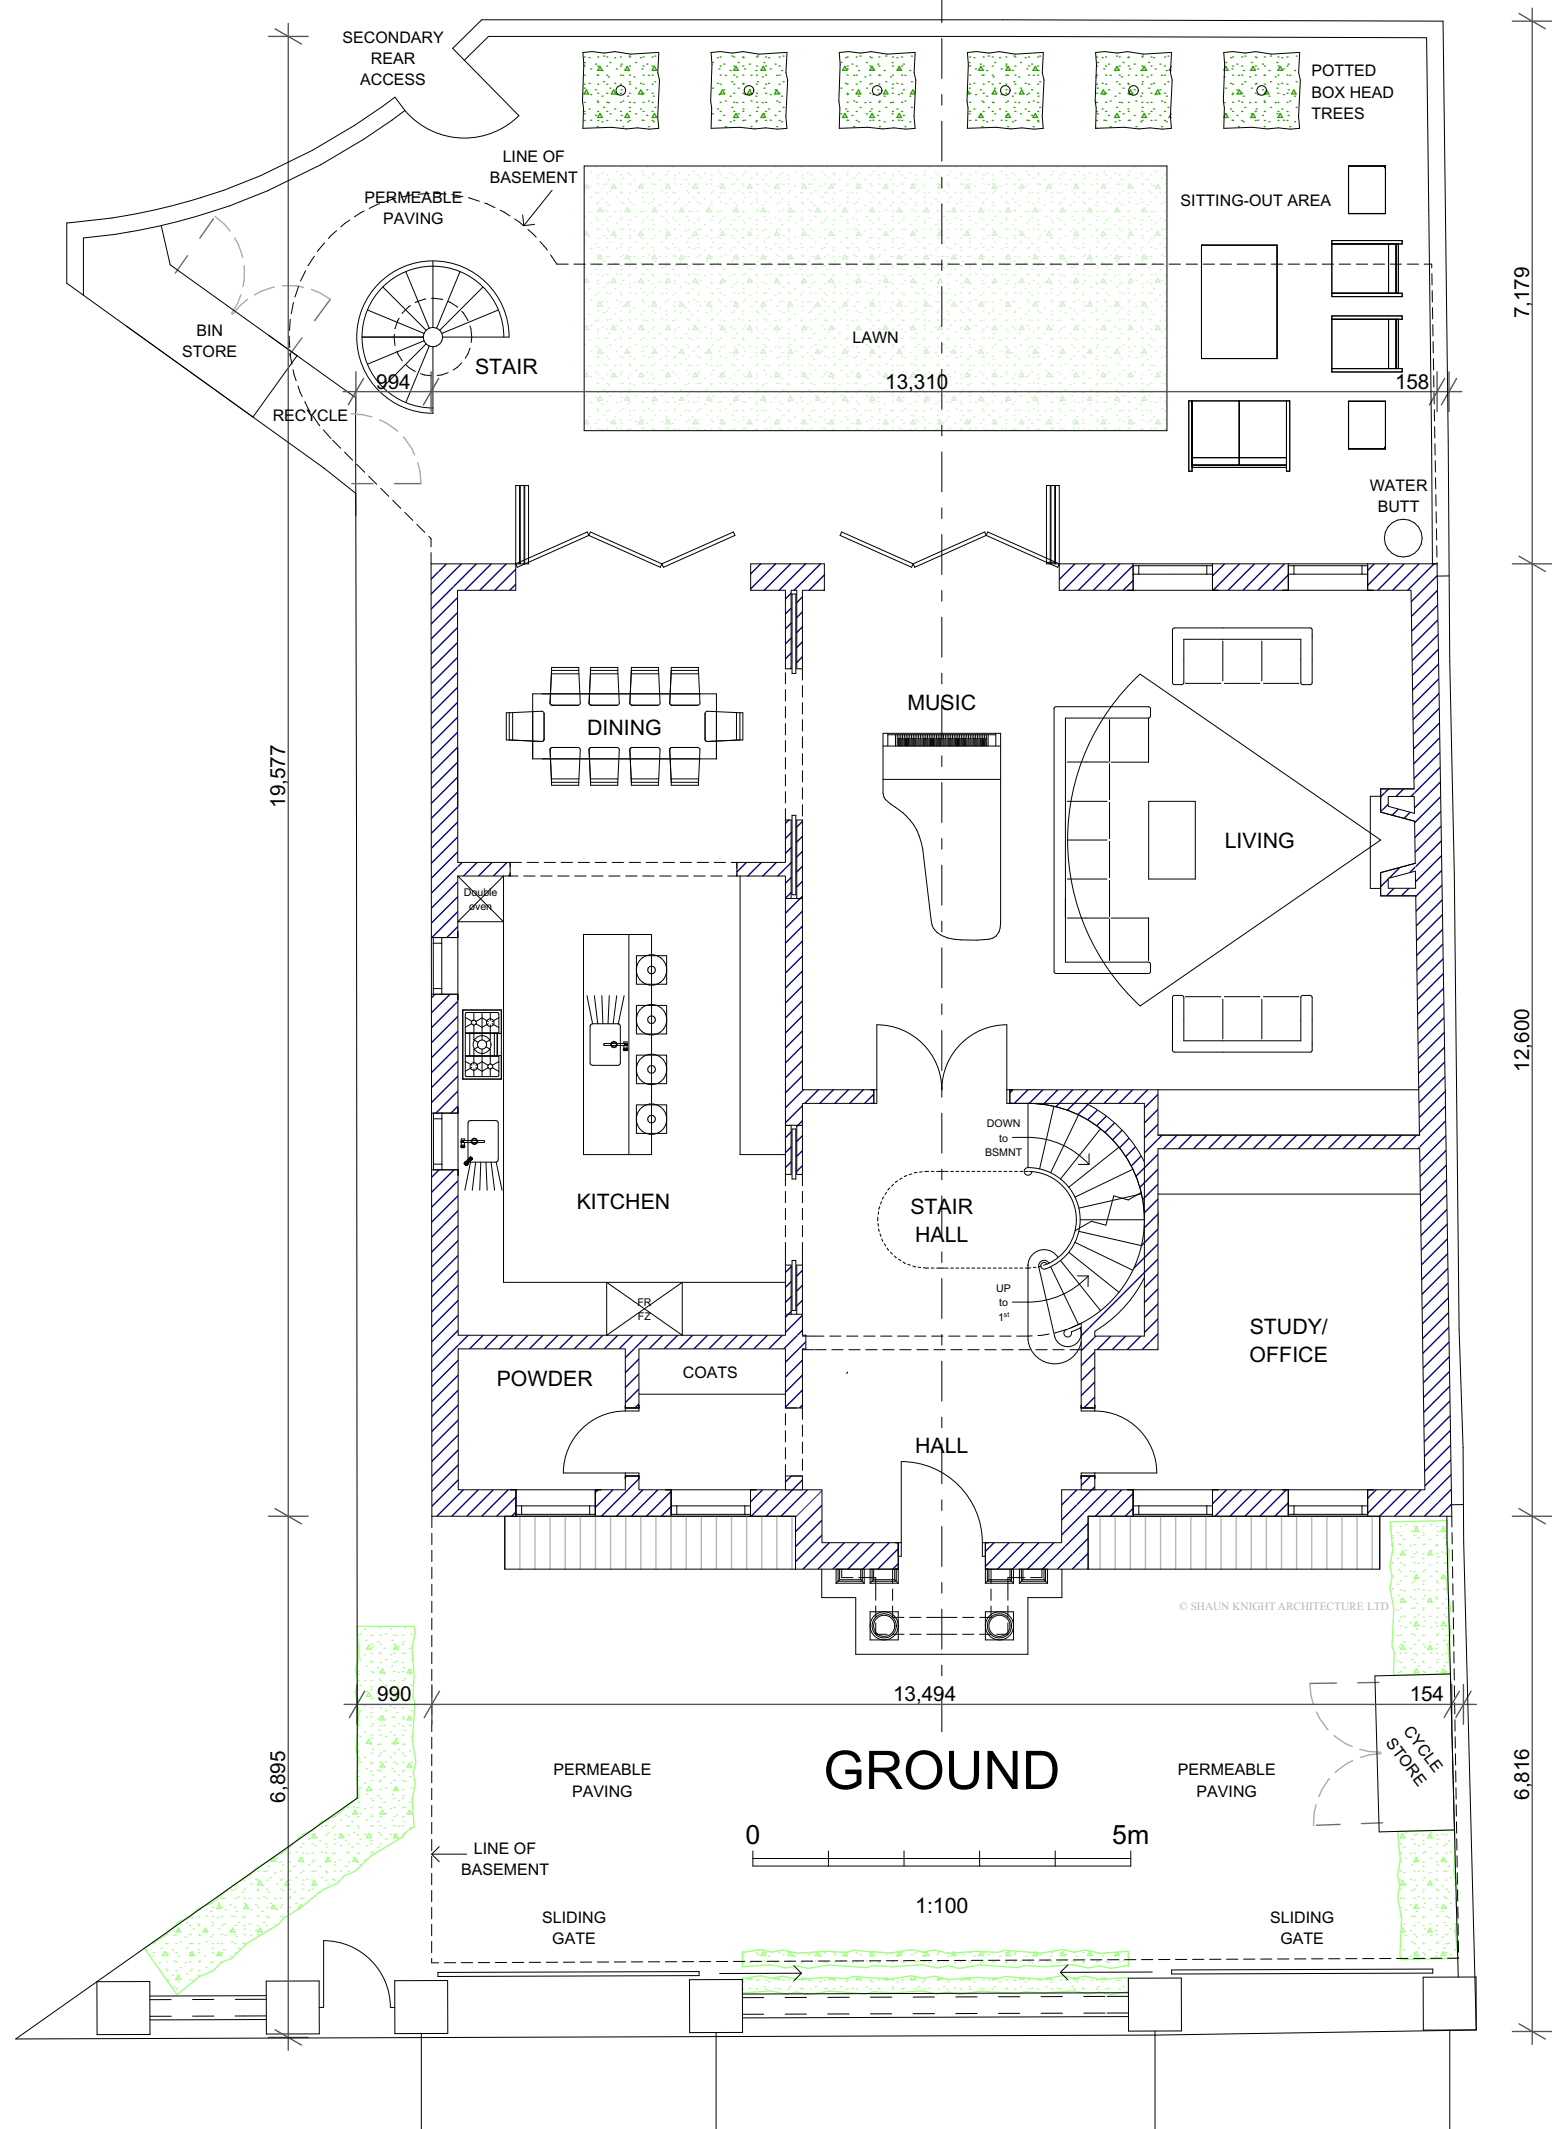
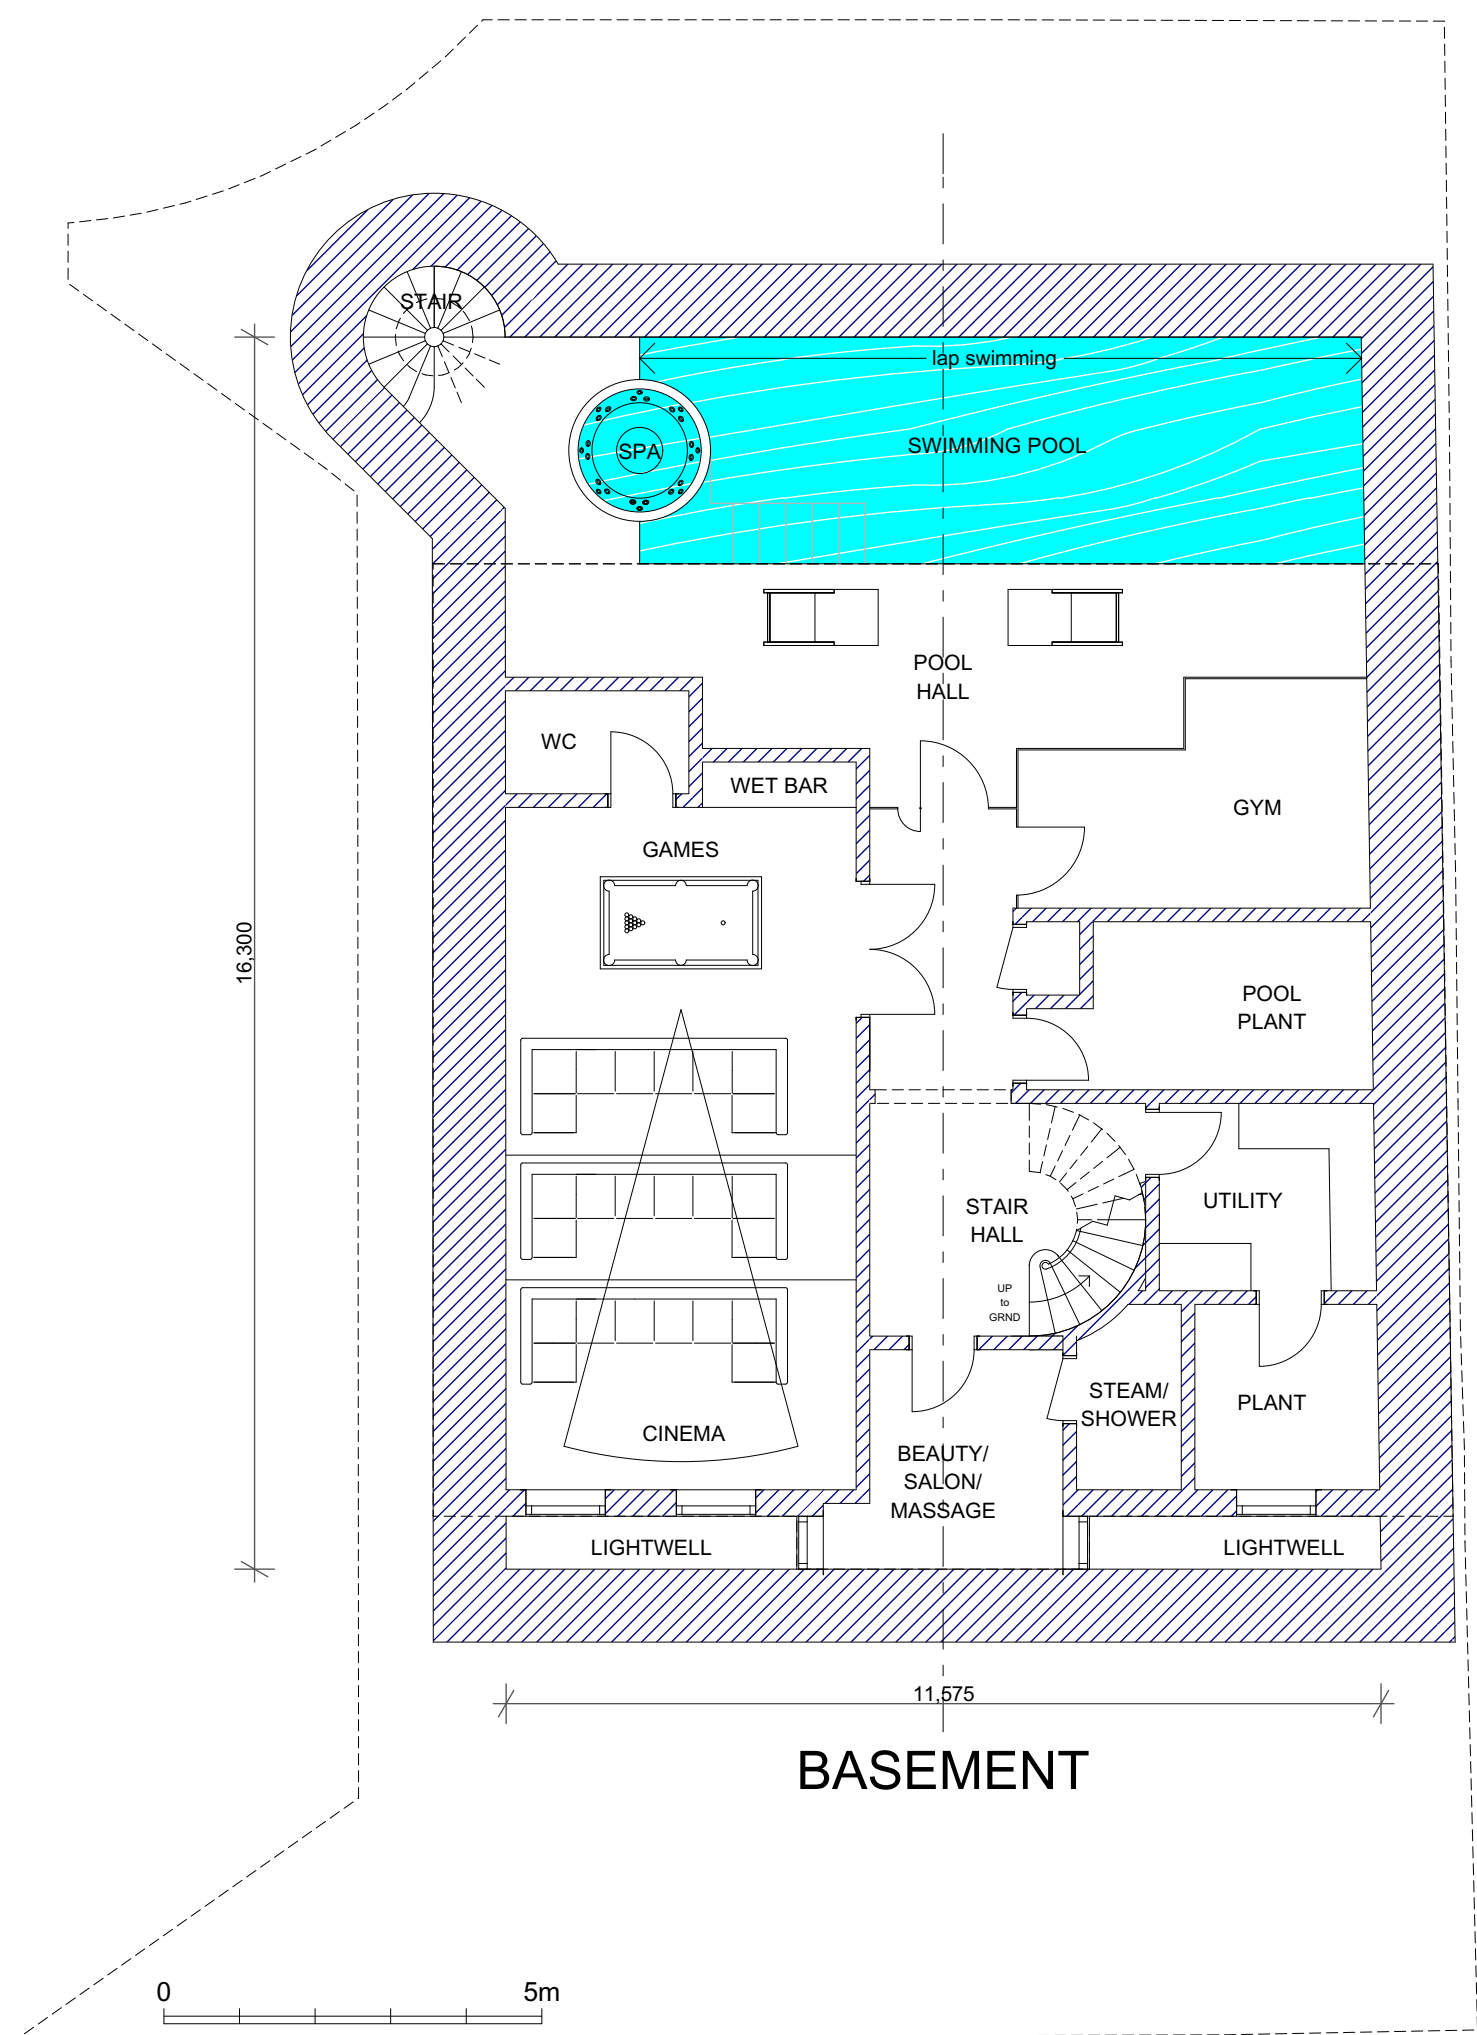
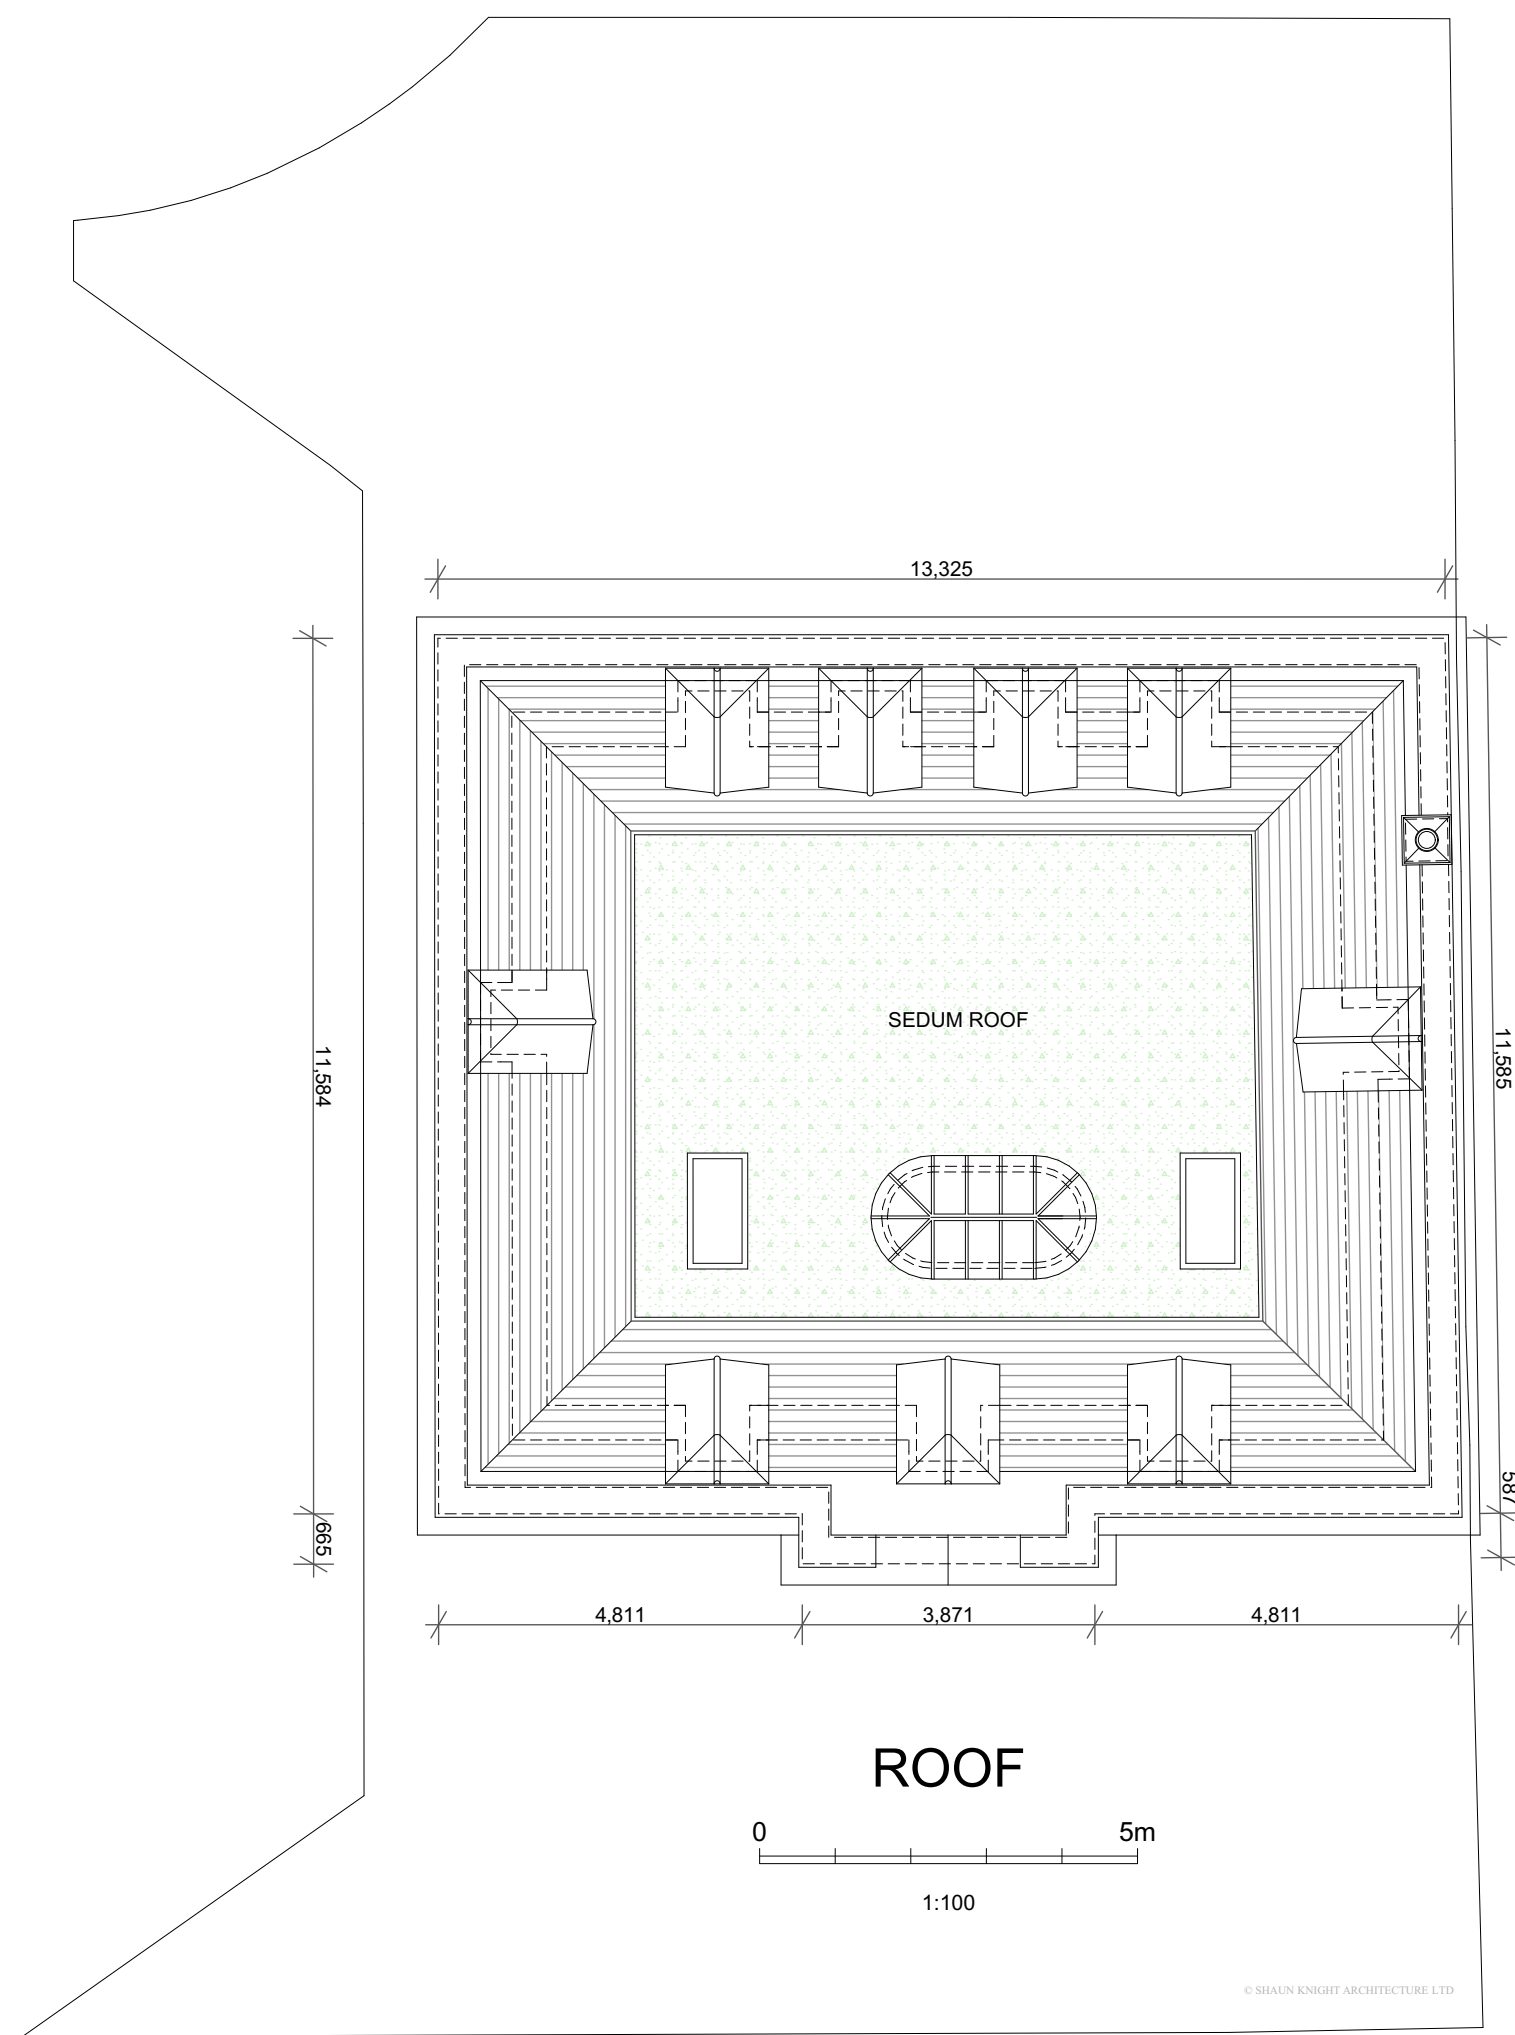


The copyright of this drawing is the property of
SHAUN KNIGHT ARCHITECTURE LIMITED
and may not be reproduced in any form without
prior written consent.

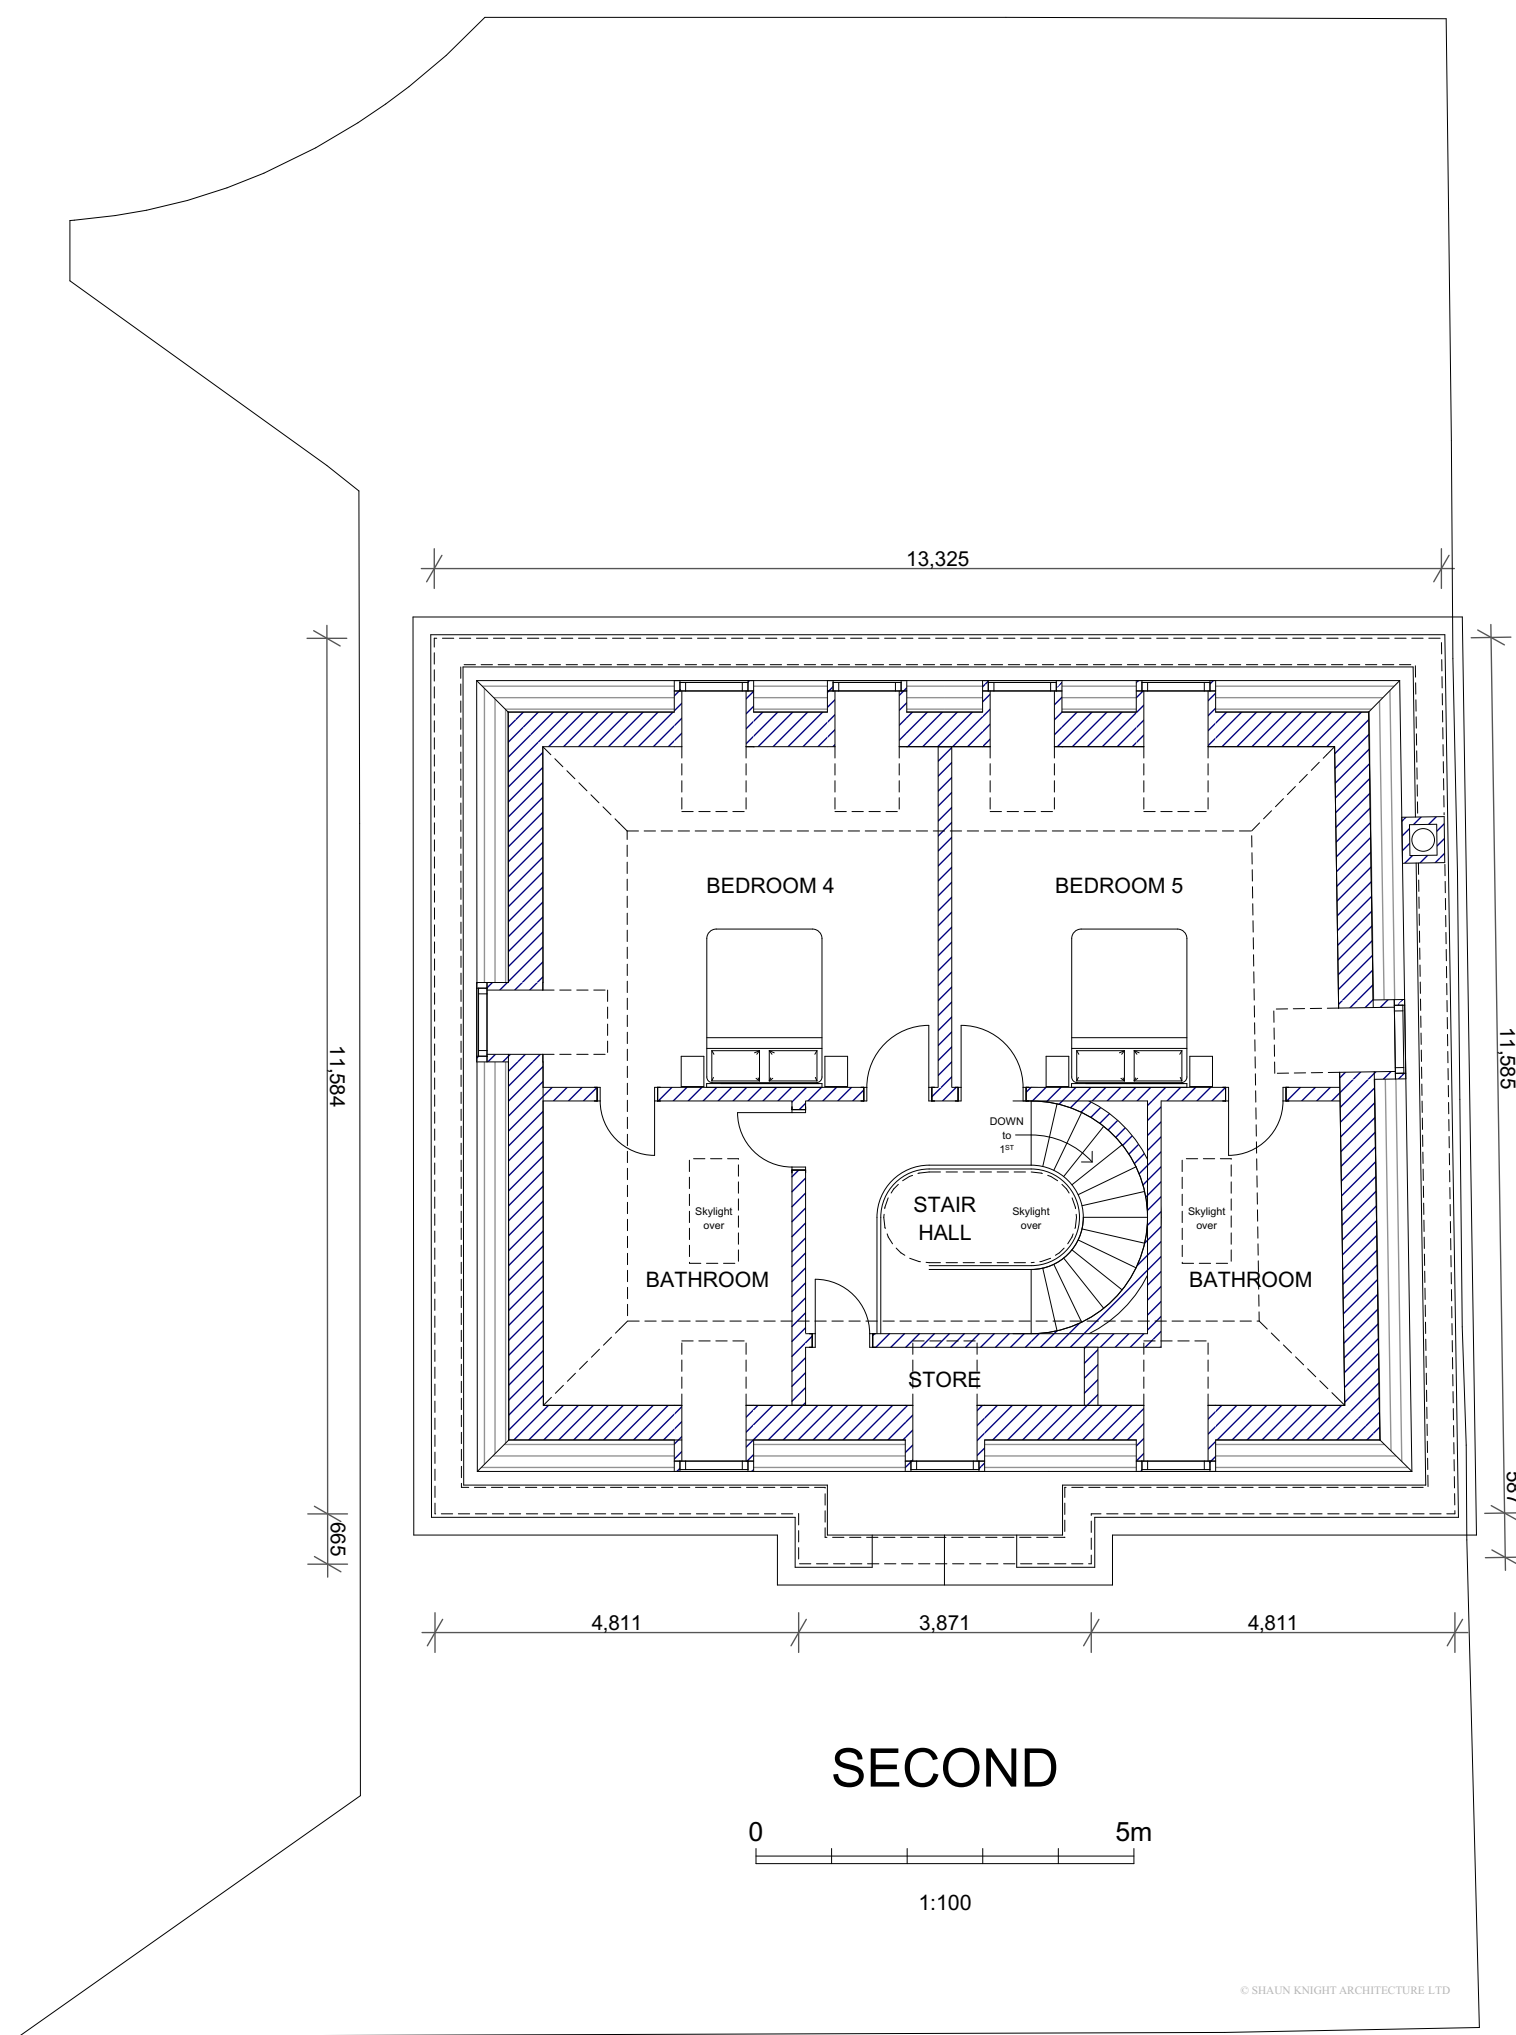

SHAUN KNIGHT
ARCHITECTURE

40 FALCON ROAD, HAMPTON

TW12 2RA

07824 815 258M

0208 287 0596T

E:skarchitecture@hotmail.co.uk

W:shaunknightarchitecture.com

PROJECT: LAND ADJACENT
1 ST JOHN'S WOOD PARK

TITLE : PROPOSED
FLOOR PLANS

Date: AUGUST 2015

Scale: 1:100 Drawn: SDK

DRAWING NUMBER: 003A