



The copyright of this drawing is the property of
SHAUN KNIGHT ARCHITECTURE LIMITED
and may not be reproduced in any form without
prior written consent.

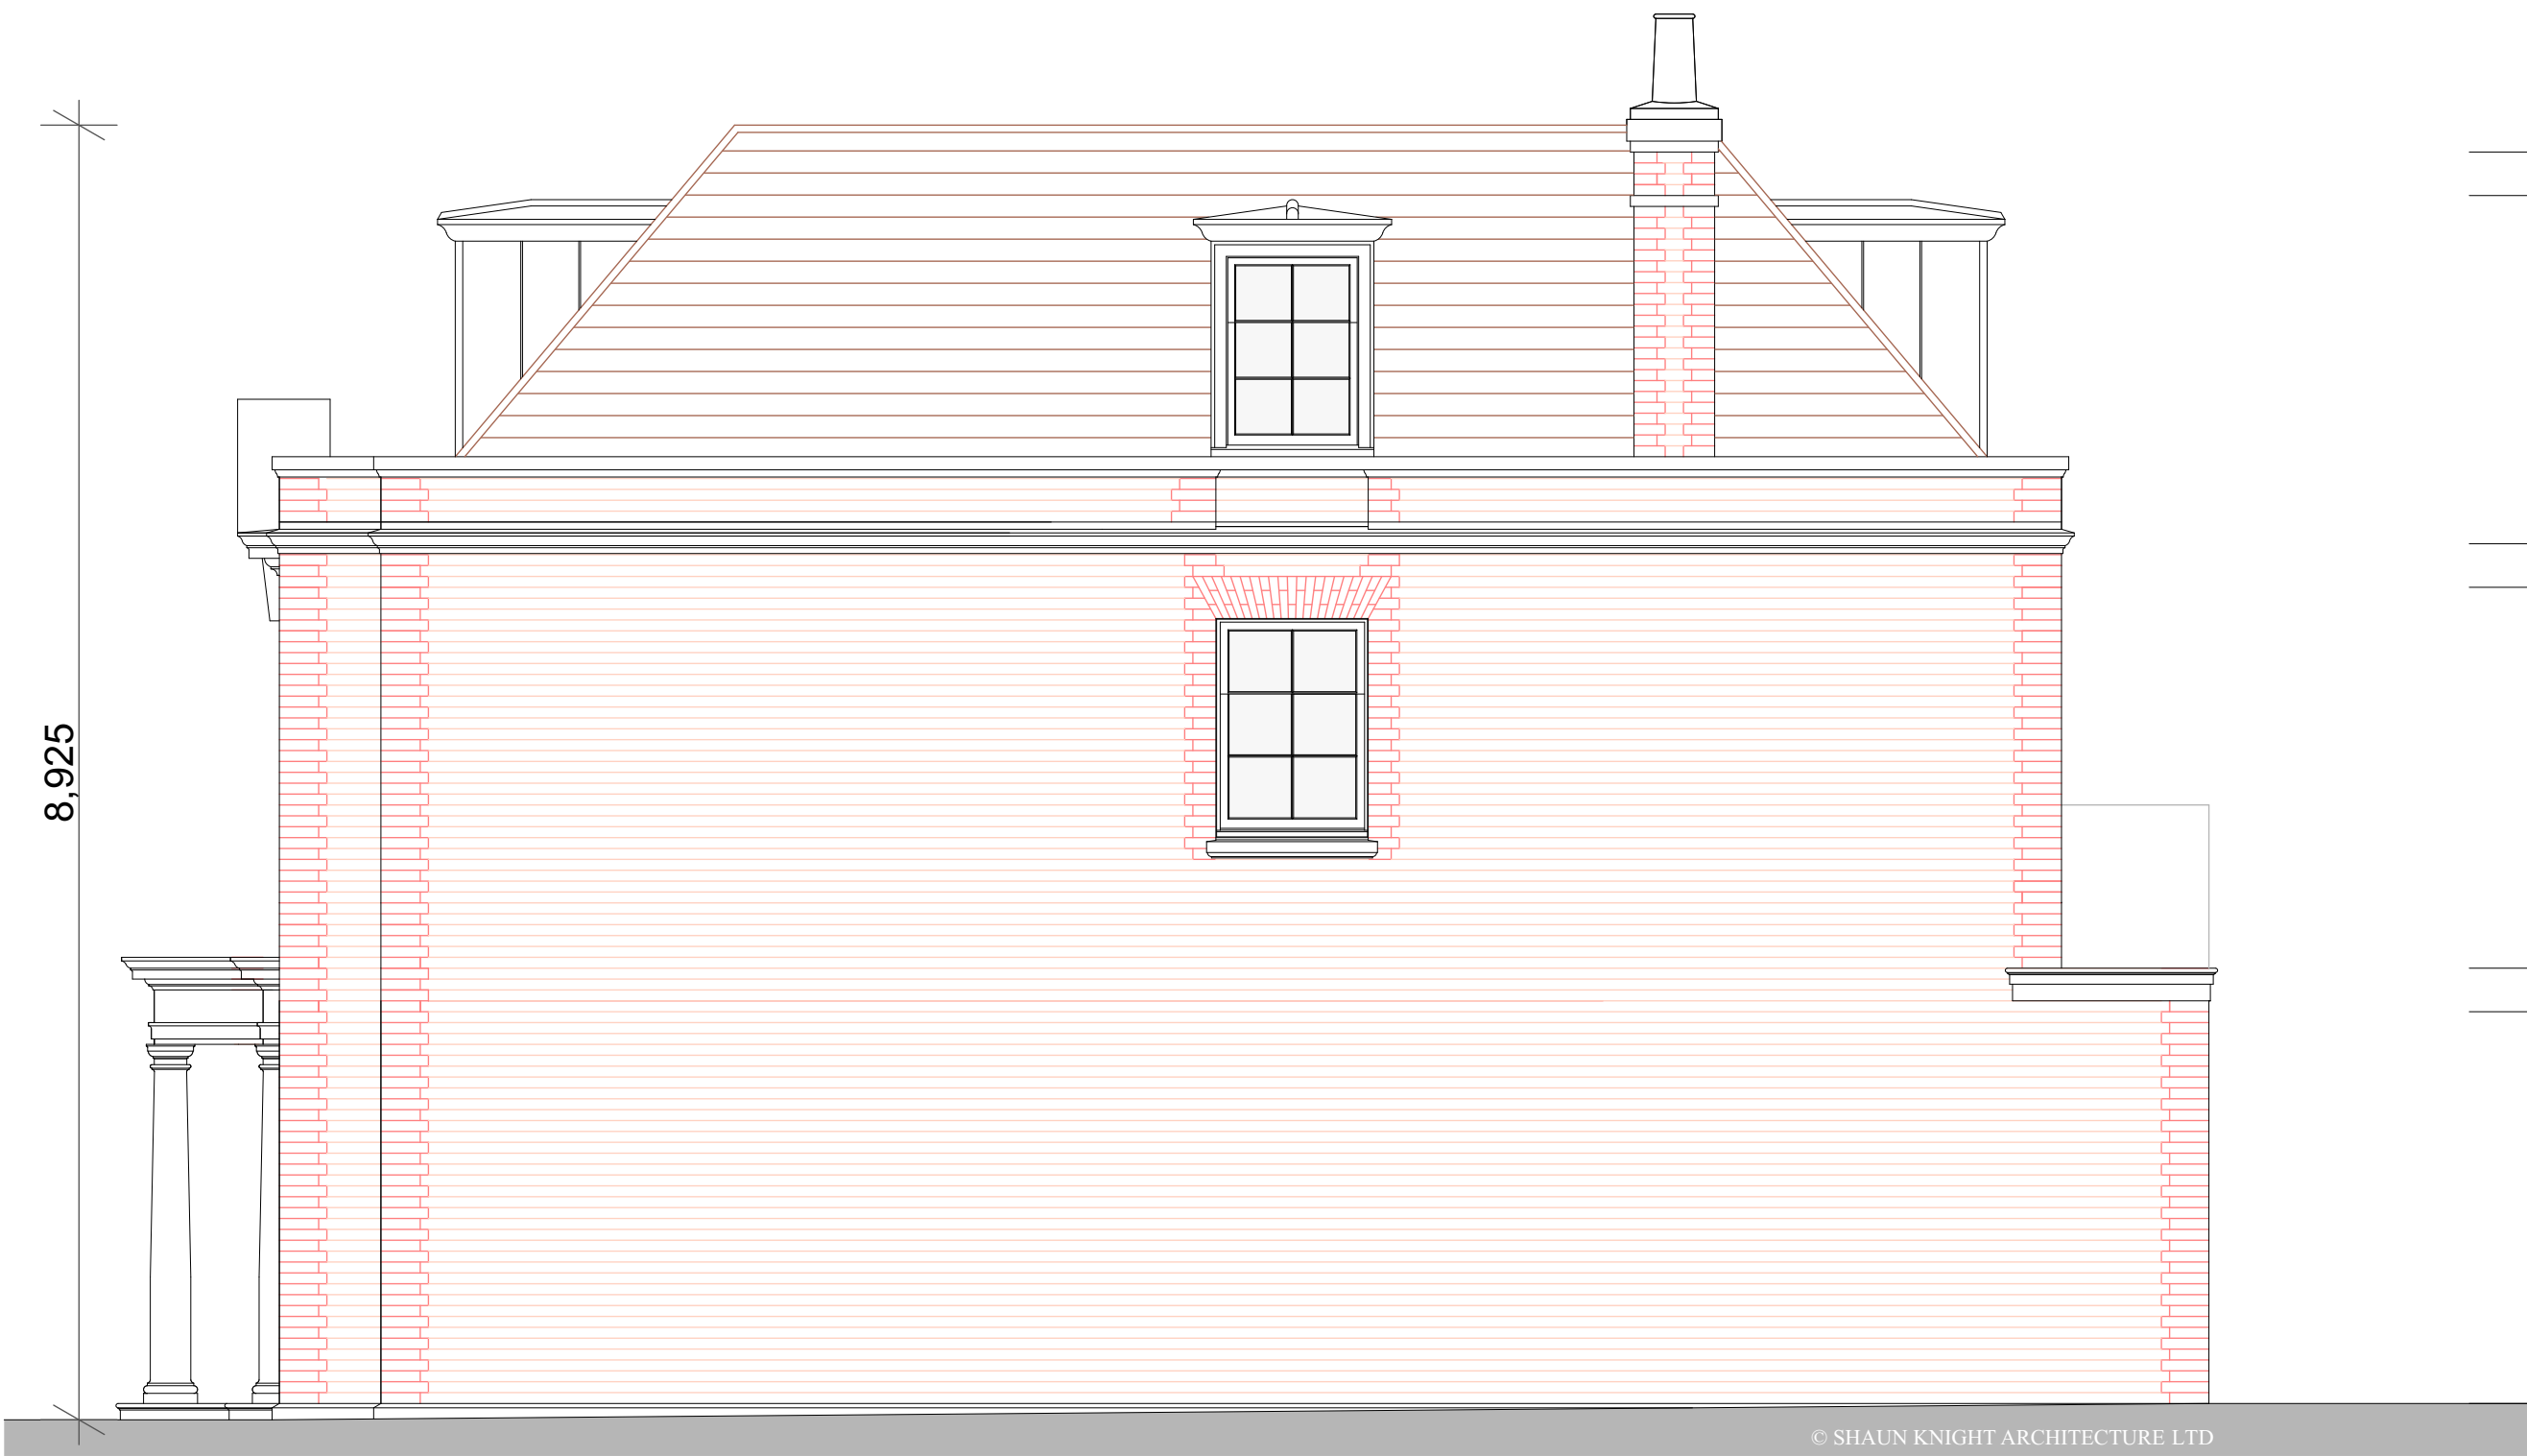

NORTH ELEVATION

0 5m

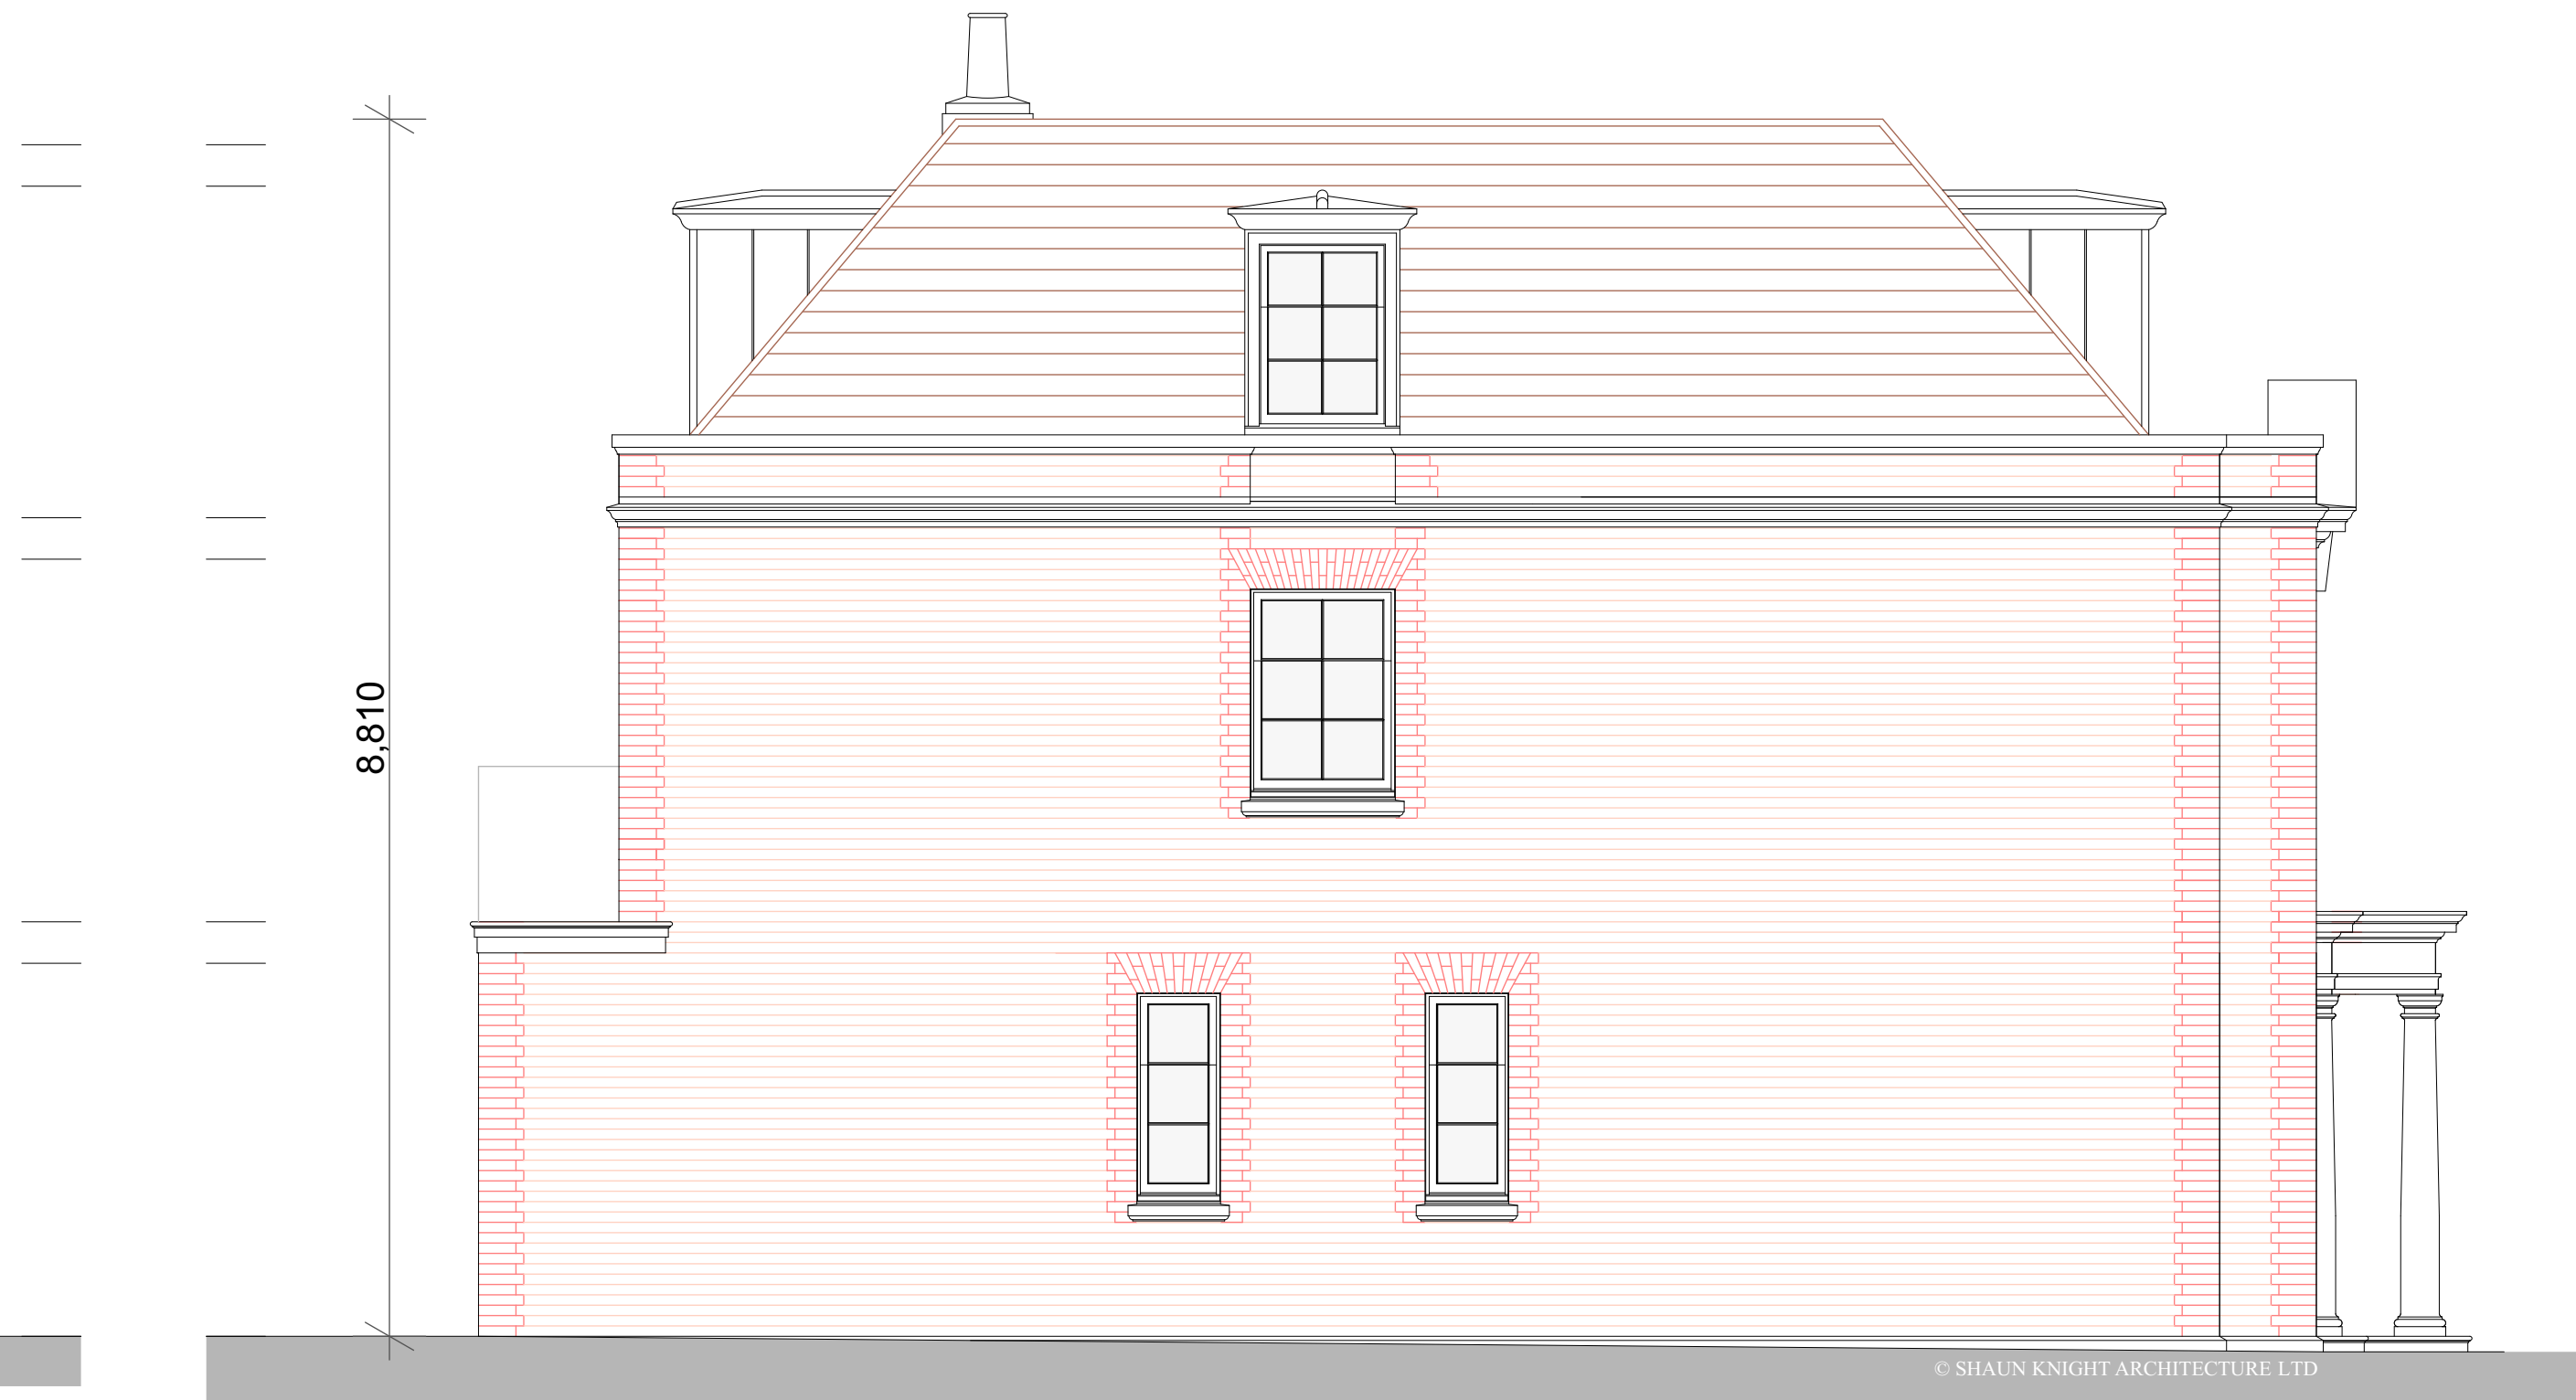

SOUTH ELEVATION

5m 0



FRONT ELEVATION

0 5m



REAR ELEVATION

5m 0

MATERIALS

Roof	Terracotta clay plain tile
Dormer roof	White painted eaves Lead sheet roof
Dormer cheeks	Lead sheet
Gutters/flashings	Lead sheet
Stone dressings	Portland cast stone
Copings	
Cornice	
Pediment	
Porch	
Sills	
Plinth	
Facing brick	Red multi facing
Quoins/margins	Red brick
Arches	Red brick voussiors
Joinery (timber)	White painted Sapele
Rear Balustrade	Structural glass
External steps	York stone
Permeable paving	Drivesette Tegula



SHAUN KNIGHT
ARCHITECTURE

40 FALCON ROAD, HAMPTON
TW12 2RA

07824 815 258M

0208 287 0596T

E:skarchitecture@hotmail.co.uk

W:shaunknightarchitecture.com

PROJECT: LAND ADJACENT
1 ST JOHN'S WOOD PARK

TITLE : PROPOSED
ELEVATIONS

Date: AUGUST 2015

Scale: 1:50

Drawn: SDK

DRAWING NUMBER: 004A