


© This Drawing remains the property of SUNAN architecture+design and shall not be reproduced in part or whole without the written consent of SUNAN Architecture+design.
 Do not scale this drawing.
 All Dimensions to be verified on site by Main Contractor before the commencement of any work.
 The drawing is to be read with all related Design/contractors and Engineers drawings and other relevant information.

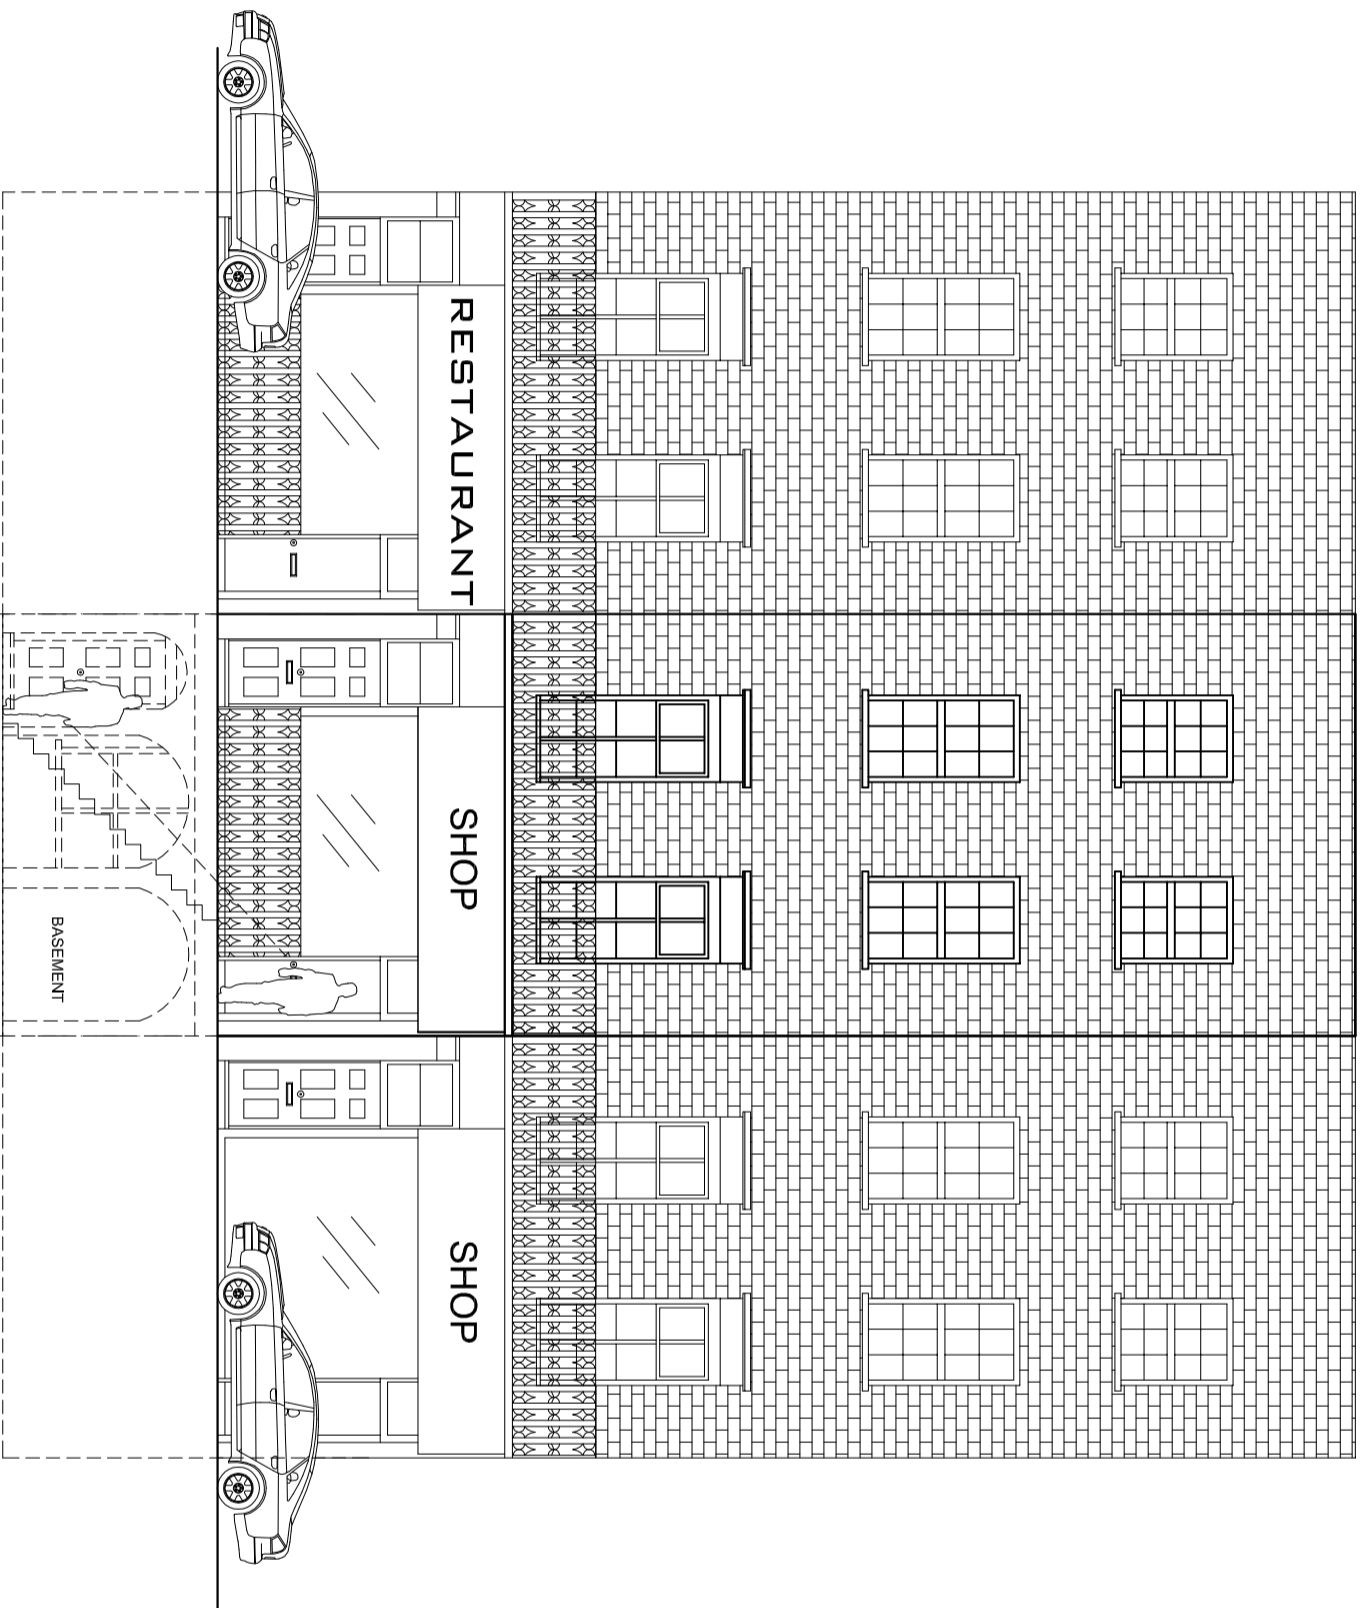

No: 265

No: 267

No: 269

EX. & PRO FRONT ELEVATION
 (no change to proposed)

RESTAURANT

SHOP

SHOP

BASEMENT

Rev.	Description	By	Date

SUNAN
 architecture + design
 94 College Rd. Bromley, Kent BR1 3PF
 t:020 8313 3098 m:078 9876 4423
 info@sunanarchitecture.com / www.sunanarchitecture.com

EXISTING/PROPOSED

Purpose: PLANNING
 Client: Private
 Project: 267 Eversholt Street, London NW1 1BA
 Title: Front Elevation

By: SS	Date: 02.03.15
Project No: 15135	Scale: 1:100@A3
Dwg. No. 15135-X-200	Rev. +

