


ROOF LEVEL

SECOND FLOOR


FIRST FLOOR

GROUND LEVEL 0MM

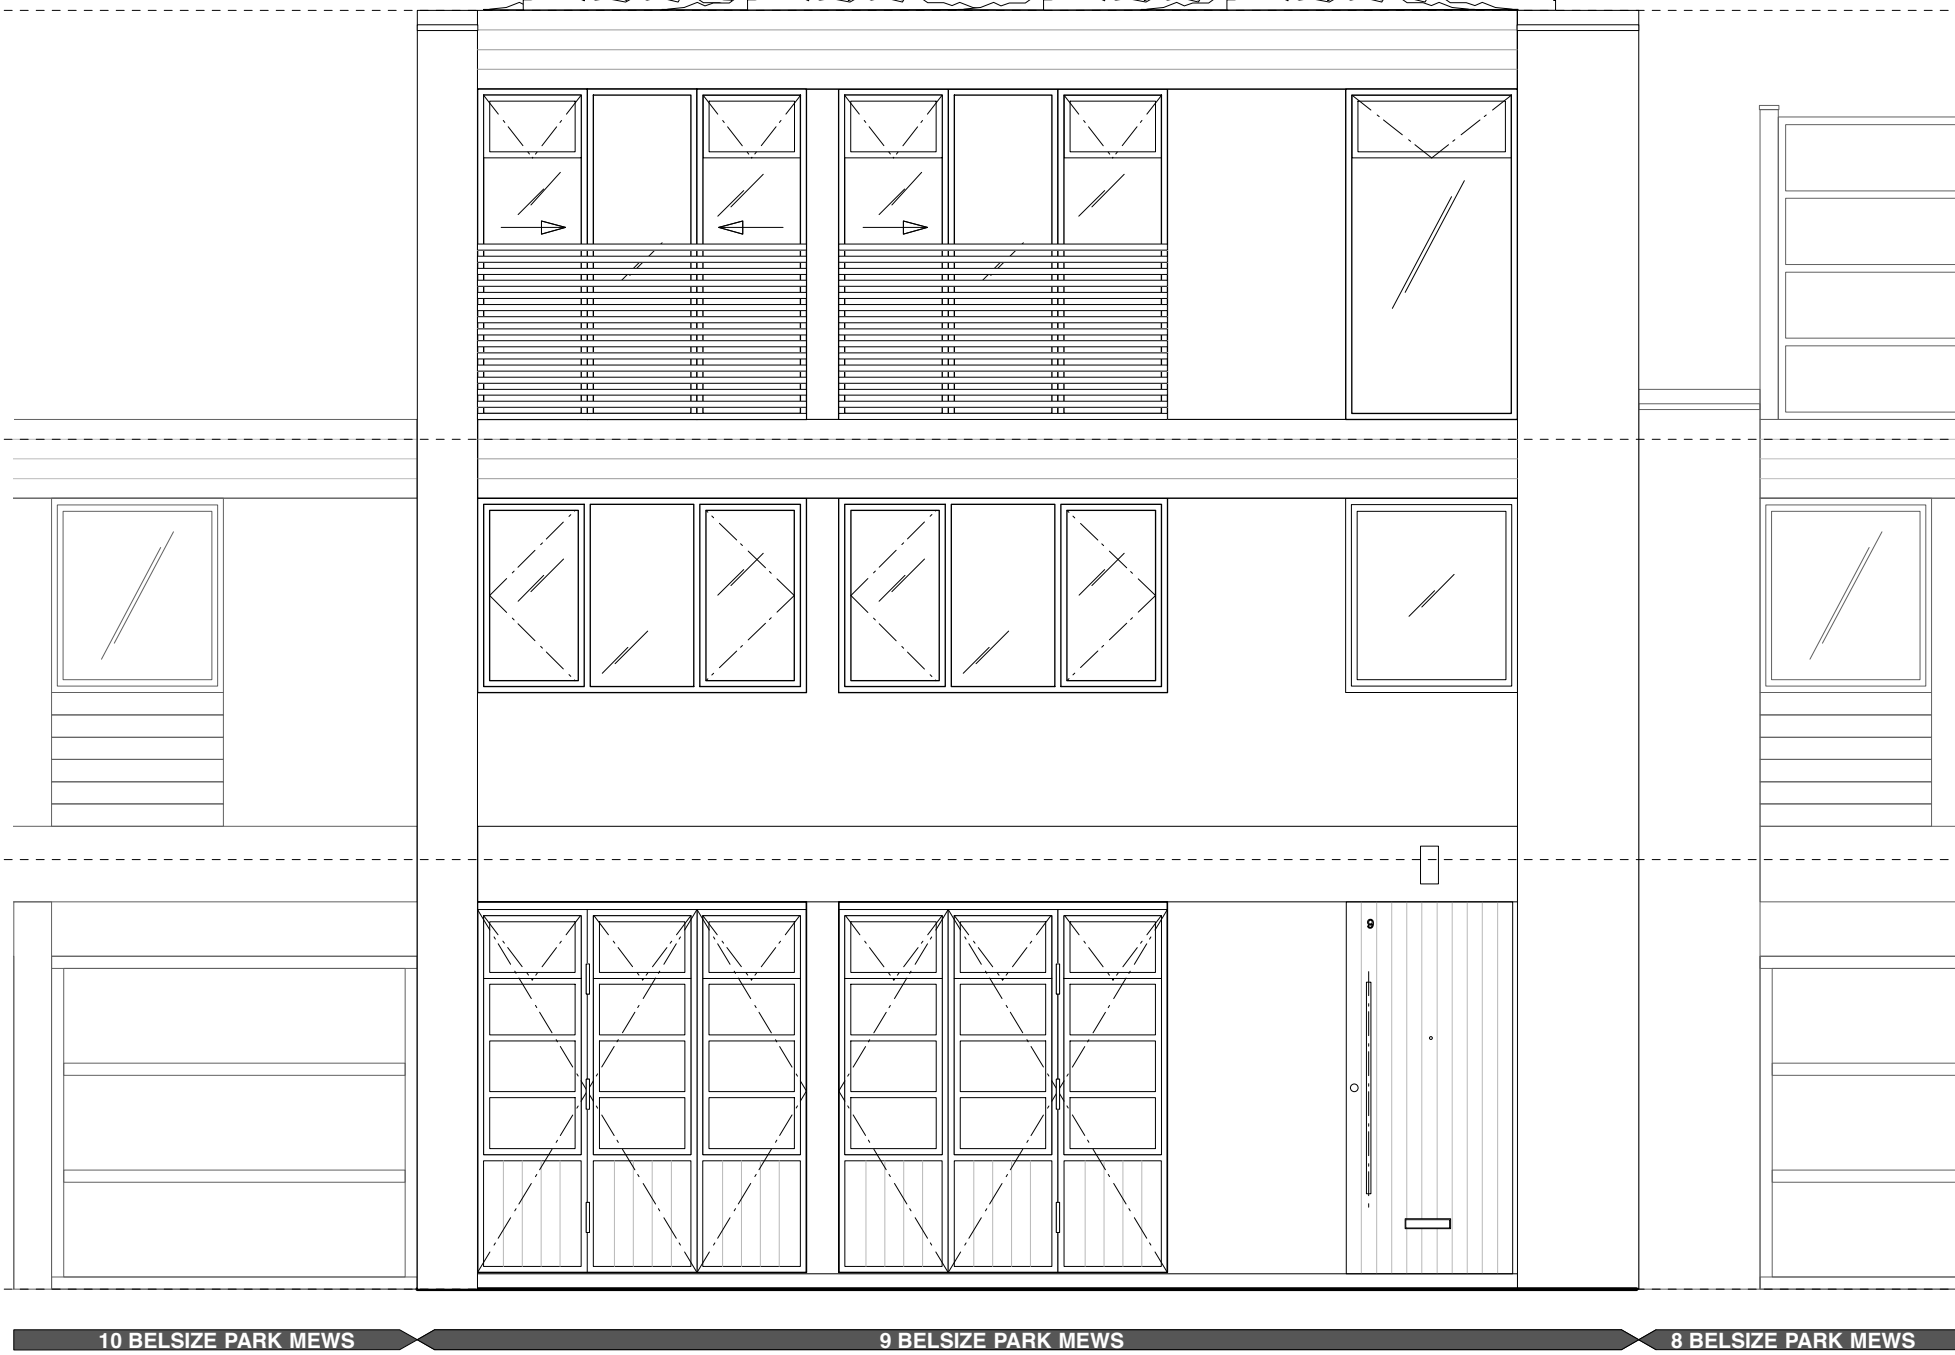

EXISTING - FRONT ELEVATION

SCALE - 1:50

 

REV DATE BY DESCRIP.

REV	DATE	BY	DESCRIP.

REV DATE BY DESCRIP.

REV	DATE	BY	DESCRIP.

NOTES:

THIS DRAWING IS THE PROPERTY OF SHED DESIGN LTD. COPYRIGHT IS RESERVED BY THEM AND THE DRAWING IS ISSUED ON THE CONDITION THAT IT IS NOT COPIED, REPRODUCED, RETAINED OR DISCLOSED TO ANY UNAUTHORISED PERSON, EITHER WHOLLY OR IN PART WITHOUT THE CONSENT IN WRITING OF SHED DESIGN LTD.

DO NOT SCALE THIS DRAWING. FIGURED DIMENSIONS ONLY ARE TO BE USED IN PREFERENCE TO SMALL SCALE DRAWINGS. ALL DIMENSIONS ARE TO BE CHECKED ON SITE BEFORE ANY WORK PROCEEDS. ANY ERRORS OR OMISSIONS ARE TO BE REPORTED TO THE DESIGNER. IF IN DOUBT ASK.

THE CONTRACTOR IS TO PROVIDE FULL SIZED SETTING OUT DRAWINGS BASED ON INFORMATION CONTAINED IN THIS DRAWING FOR THE DESIGNER'S APPROVAL PRIOR TO COMMENCING MANUFACTURE.

THIS DRAWING IS TO BE READ IN CONJUNCTION WITH ALL THE RELEVANT CONSULTANTS AND/OR SPECIALISTS DRAWINGS OR DOCUMENTS AND ANY DISCREPANCIES OR VARIATIONS ARE TO BE NOTIFIED TO THE DESIGNER BEFORE THE AFFECTED WORK COMMENCES.

CLIENT CLAUDIA VIGNALI
 PROJECT 9 BELSIZE PARK MEWS EXISTING ELEVATION 1
 DESCRIPTION
 DATE 15.09.15
 DRAWN BY CG MS
 CHECKED BY MS
 SCALE @ A3 1:50
 SCALE @ A1
 DRAWING NO. 0839.702.00
 JOB NO. 0839
 REVISION

--	--	--	--	--	--	--	--	--	--

Shed.
 17 - 19 Foley Street
 London
 W1W 6DW
 t +44 (0)20 7636 9500
 f +44 (0)20 7636 9501