




PROPOSED FLOOR PLAN
SCALE 1:100

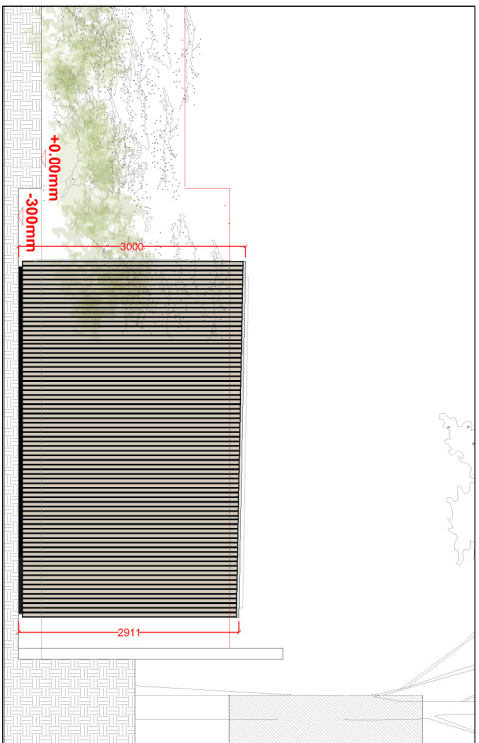


NORTH ELEVATION SCALE 1:100

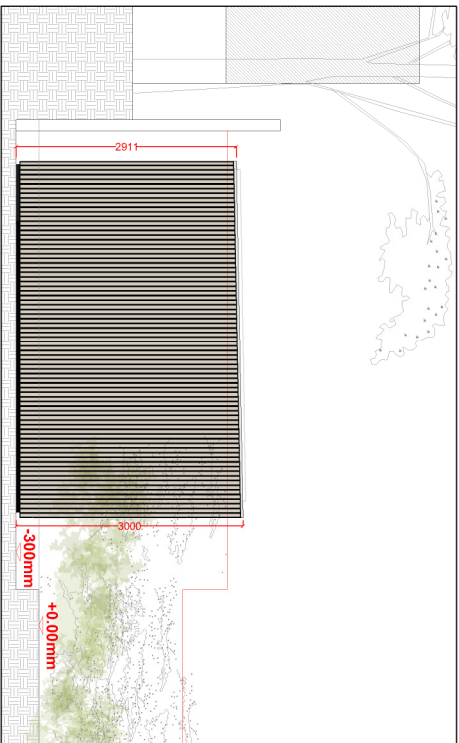


SOUTH ELEVATION SCALE 1:100

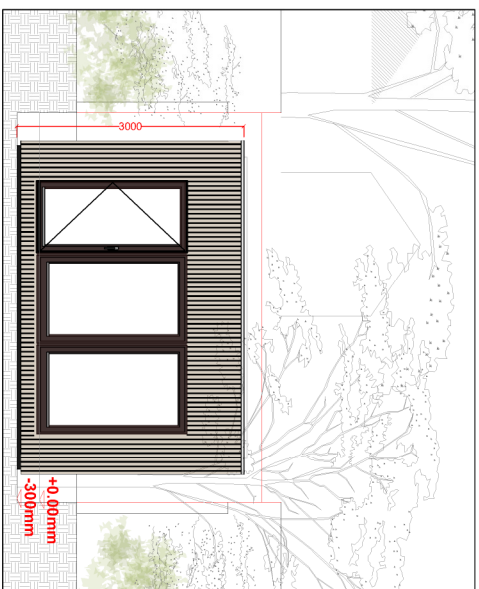

EAST ELEVATION SCALE 1:100

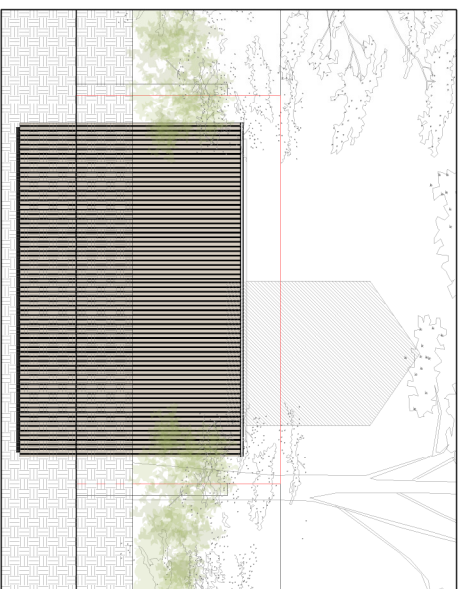

NORTH WEST ELEVATION SCALE 1:100

 

DRAWING	NOTES
PROPOSED FLOOR PLAN & ELEVATIONS	
STATUS	
PRELIMINARY	

DRAWN BY	CHECKED BY	SCALE	DATE
MT		1/100 @ A4	02.09.2015
DRAWING NUMBER	REVISION		
1518.PL.02.D	D		

PROJECT	SITE ADDRESS
LUTTA LIN	61 Gloucester Crescent London NW1 7EG
STAGE	
PLANNING	

ecospace
architecture, naturally

3 LUFFE YARD
LONDON SE17 3QA
T. 020 770 34004
F. 020 770 84750
E. info@ecospacestudios.com