



(c) UKMap Copyright. The GeoInformation Group 2012 Licence No. LANDMLDN100003121118

1 SITE LOCATION PLAN


KEY:
--- LINE OF SITE BOUNDARY

NOTES:
ALL RIGHTS DESCRIBED IN CHAPTER IV OF THE COPYRIGHT AND PATENTS ACT 1988 HAVE BEEN GENERALLY ASSERTED
REPORT ANY DRAWING INCONSISTENCIES TO THE ARCHITECT
DO NOT SCALE - ALL DIMENSIONS TO BE CHECKED ON SITE

Scale 1:500 @ A1 ; 1:1000 @ A3
0 10 20 30 40 50 60 70 80 90 100

REVISIONS:
/ xox,15 Issued for Planning Application

RODIĆ DAVIDSON ARCHITECTS is the trading name of bdAr ltd

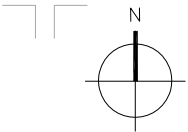


Project No. RD/0881
Date March 2015

Client WAXFLOWER PROPERTIES
Scale 1:500 @ A1 / 1:1000 @ A3


Project 17 Middlefield, St Johns Wood
Drawn by NW
Drawing Title Site Location Plan
Checked by ID
Drawing No. 0881 - P.SLP
Rev /

RODIĆ DAVIDSON ARCHITECTS
1 Pied Bull Yard
London WC1A 2AE
t: +44 (0)207 043 3551
f: +44 (0)207 043 3552
www.rodicdavidson.co.uk

Gross Internal Area Schedule						
	EXISTING			PROPOSED		
	Floor	GIA (sqm)	GIA (sqft)	Floor	GIA (sqm)	GIA (sqft)
				Basement	155.3	1671.6
	Ground	103.8	1117.3	Ground	160.6	1728.7
	First	81.6	878.3	First	94.9	1020.4
TOTAL FLOOR AREA		215.1	2315.3		456.5	4912.6

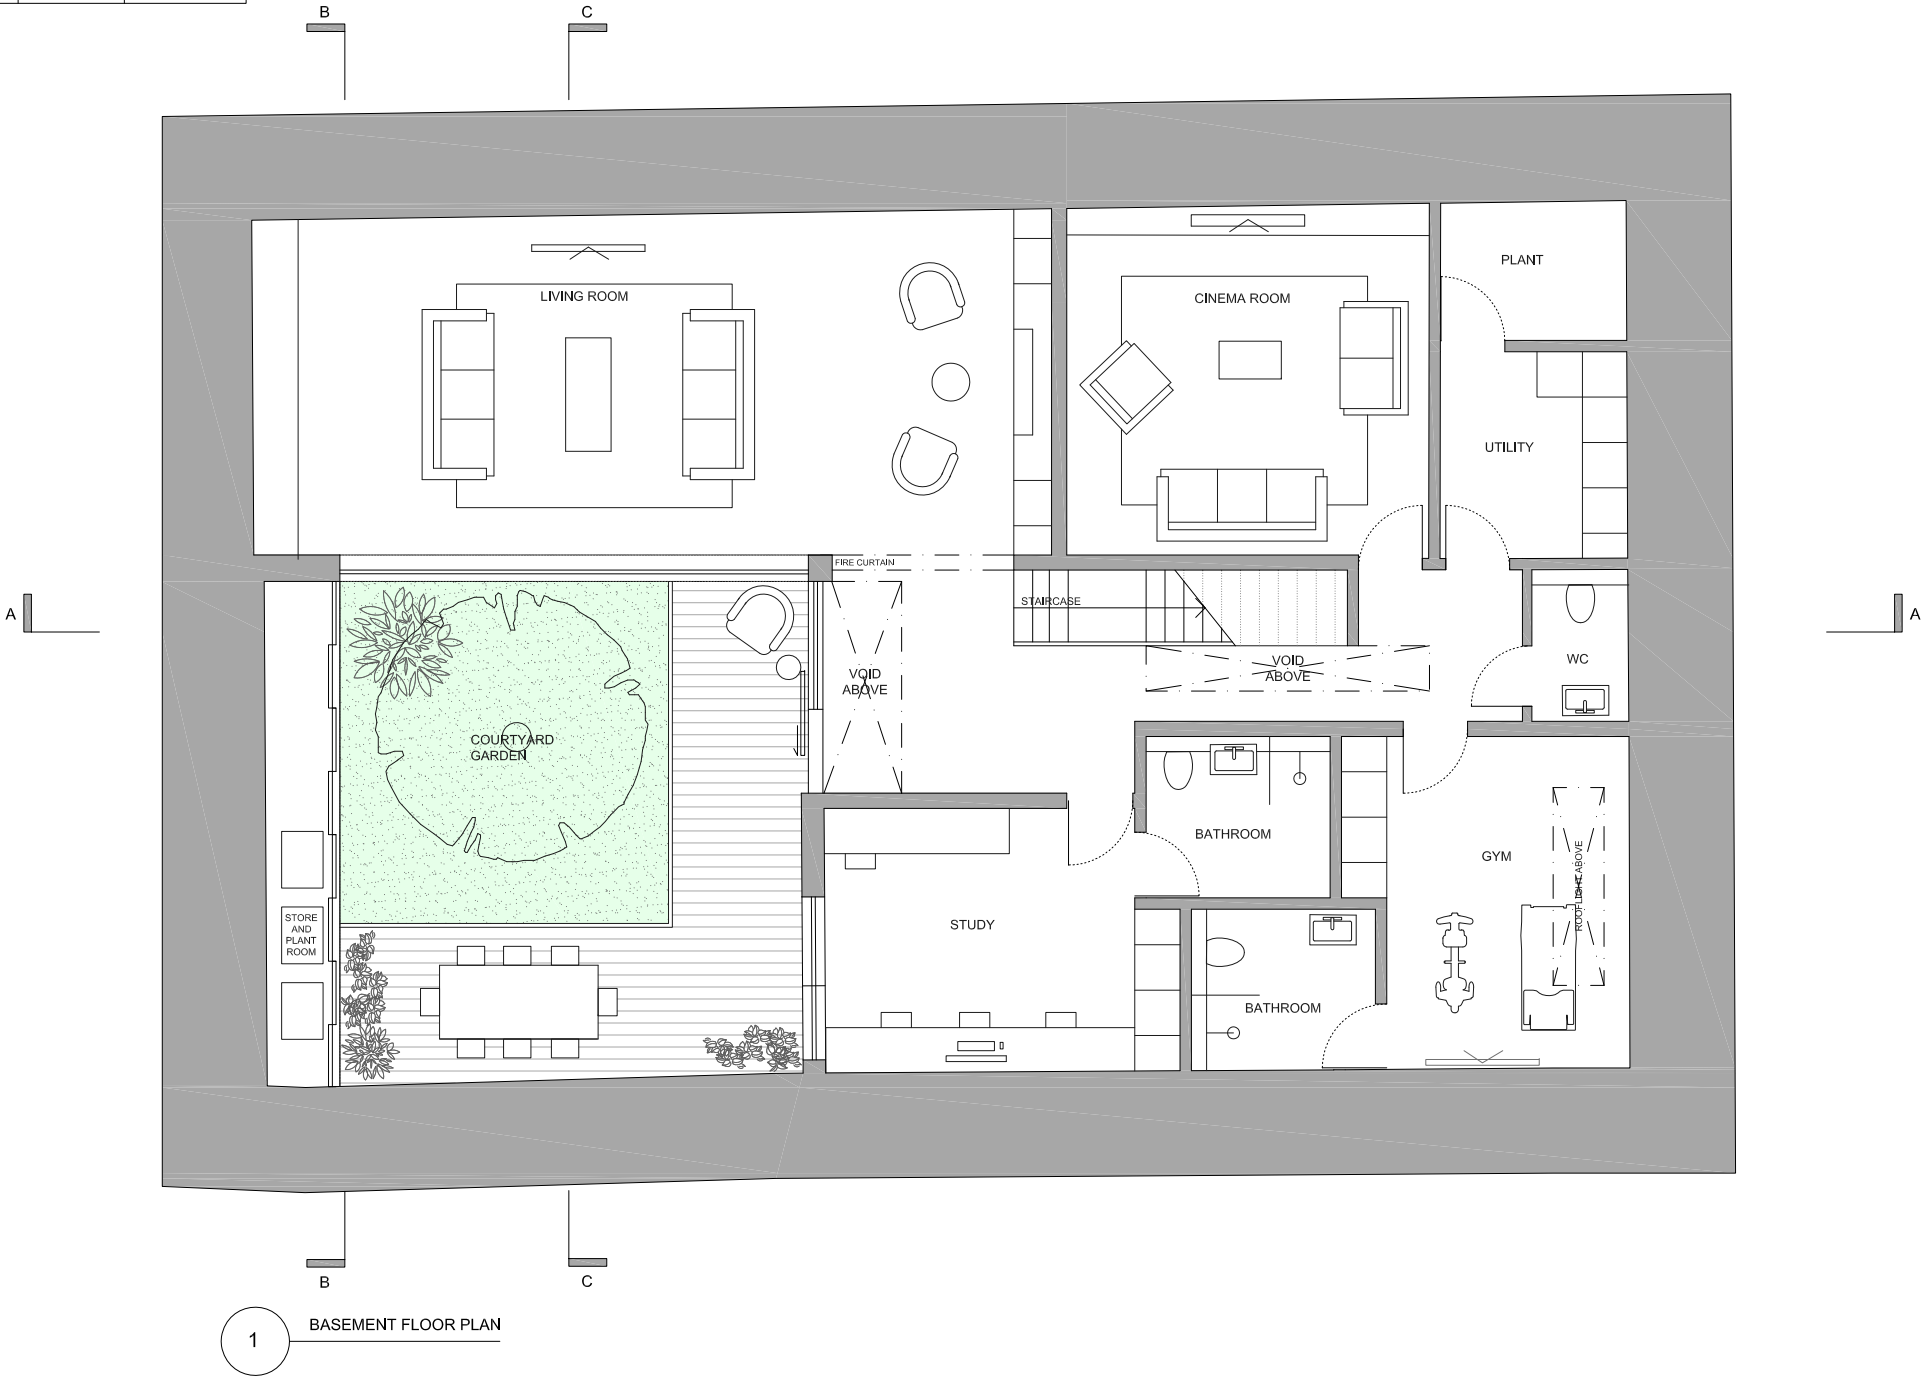


NOTES:
ALL RIGHTS DESCRIBED IN CHAPTER IV OF THE COPYRIGHT AND PATENTS ACT 1988 HAVE BEEN GENERALLY ASSERTED
REPORT ANY DRAWING INCONSISTENCIES TO THE ARCHITECT
DO NOT SCALE - ALL DIMENSIONS TO BE CHECKED ON SITE

 

REVISIONS:
/ 20.03.15 Issued for information
A 27.03.15 Adjustments made
B 31.03.15 Minor adjustments made to plans
C xx.xx.15 Issued for Planning Application

RODIĆ DAVIDSON ARCHITECTS® is the trading name of bdAr ltd

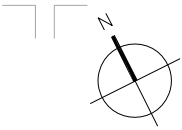

Project No.
RD/0881

Client
WAXFLOWER PROPERTIES

Scale
1:50 @ A1 / 1:100 @ A3

Date
March 2015

Project
17 Middlefield, St Johns Wood

Drawn by
NW

Drawing Title
Basement Plan

Checked by
ID


Drawing No.
0881 - P.001

Rev
C

RODIĆ DAVIDSON ARCHITECTS

1 Pied Bull Yard
London WC1A 2AE
t: +44 (0)207 043 3551
f: +44 (0)207 043 3552

www.rodicdavidson.co.uk

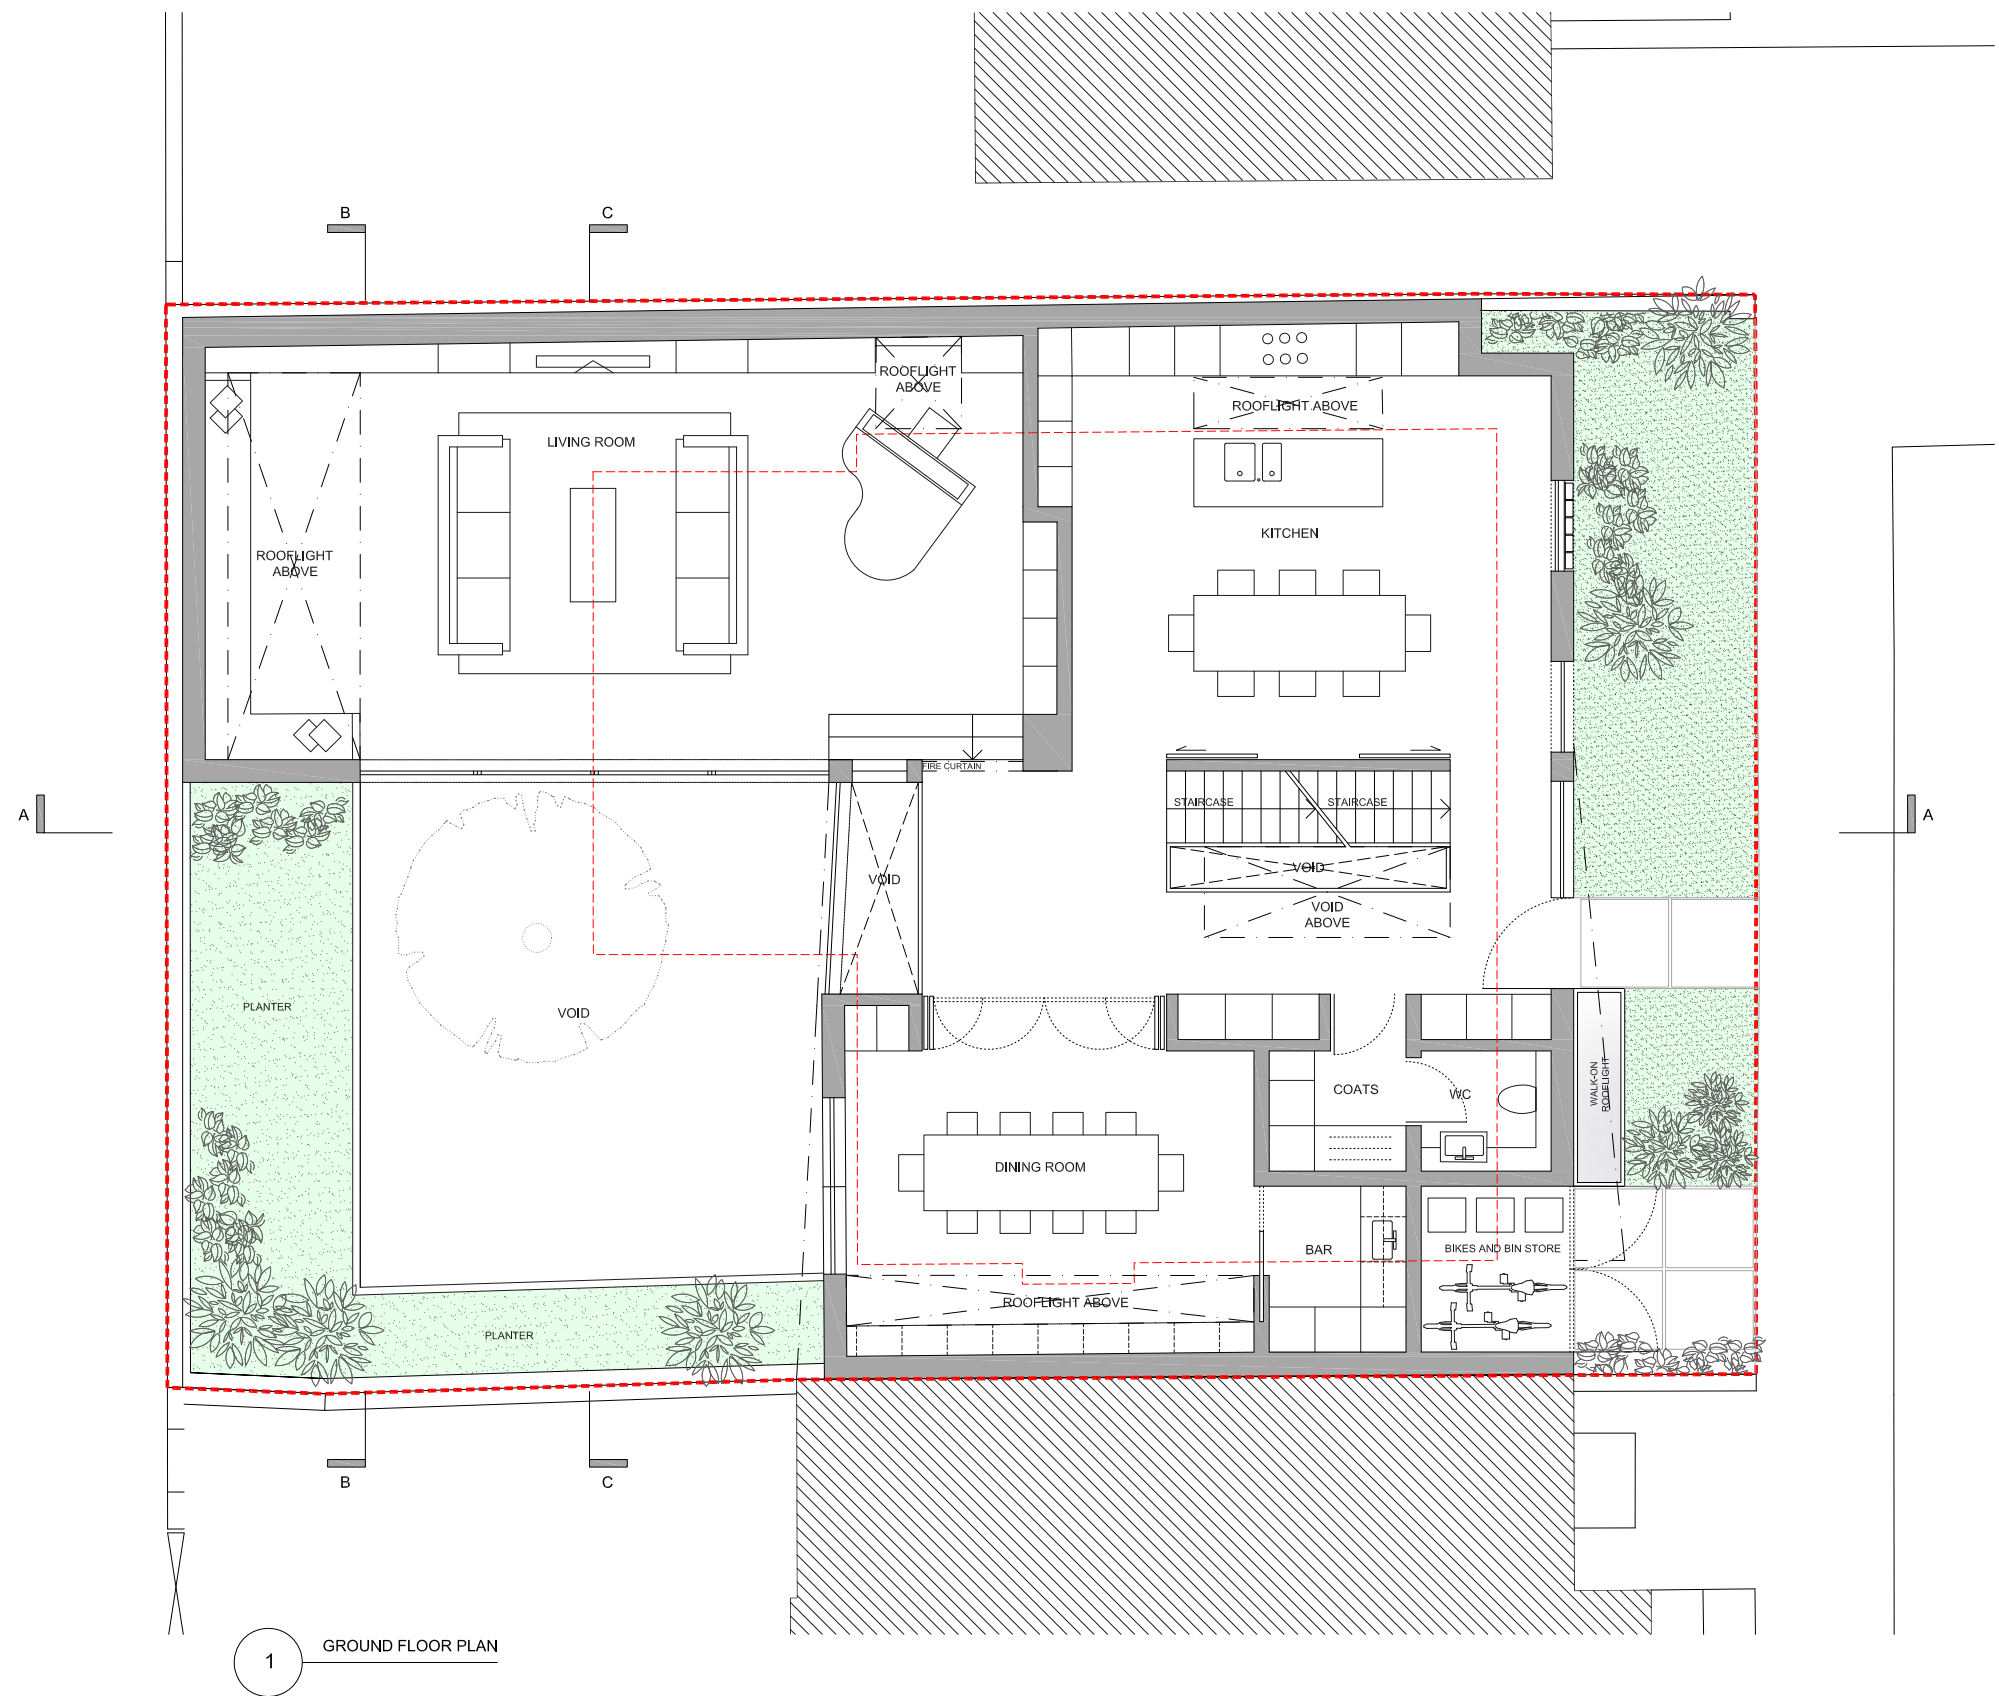


KEY:
--- LINE OF EXISTING BUILDING
--- LINE OF SITE BOUNDARY

NOTES:
ALL RIGHTS DESCRIBED IN CHAPTER IV OF THE COPYRIGHT AND PATENTS ACT 1988 HAVE BEEN GENERALLY ASSERTED
REPORT ANY DRAWING INCONSISTENCIES TO THE ARCHITECT
DO NOT SCALE - ALL DIMENSIONS TO BE CHECKED ON SITE

Scale 1:50 @ A1 : 1:100 @ A3
0 1 2 3 4 5 6 7 8 9 10

REVISIONS:
/ 20.03.15 Issued for information
A 27.03.15 Adjustments made
B 31.03.15 Minor adjustments made to plans
C xx.xx.15 Issued for Planning Application

RODIĆ DAVIDSON ARCHITECTS is the trading name of bdAr Ltd

 

Client
WAXFLOWER PROPERTIES

Scale
1:50 @ A1 / 1:100 @ A3

Project No.
RD/0881

Date
March 2015

Project
17 Middlefield, St Johns Wood

Drawing Title
Ground Floor Plan

Drawn by
NW

Checked by
ID


Drawing No.
0881 - P.002

Rev
C


RODIĆ DAVIDSON ARCHITECTS

1 Pied Bull Yard
London WC1A 2AE
t: +44 (0)207 043 3551
f: +44 (0)207 043 3552

www.rodicdavidson.co.uk

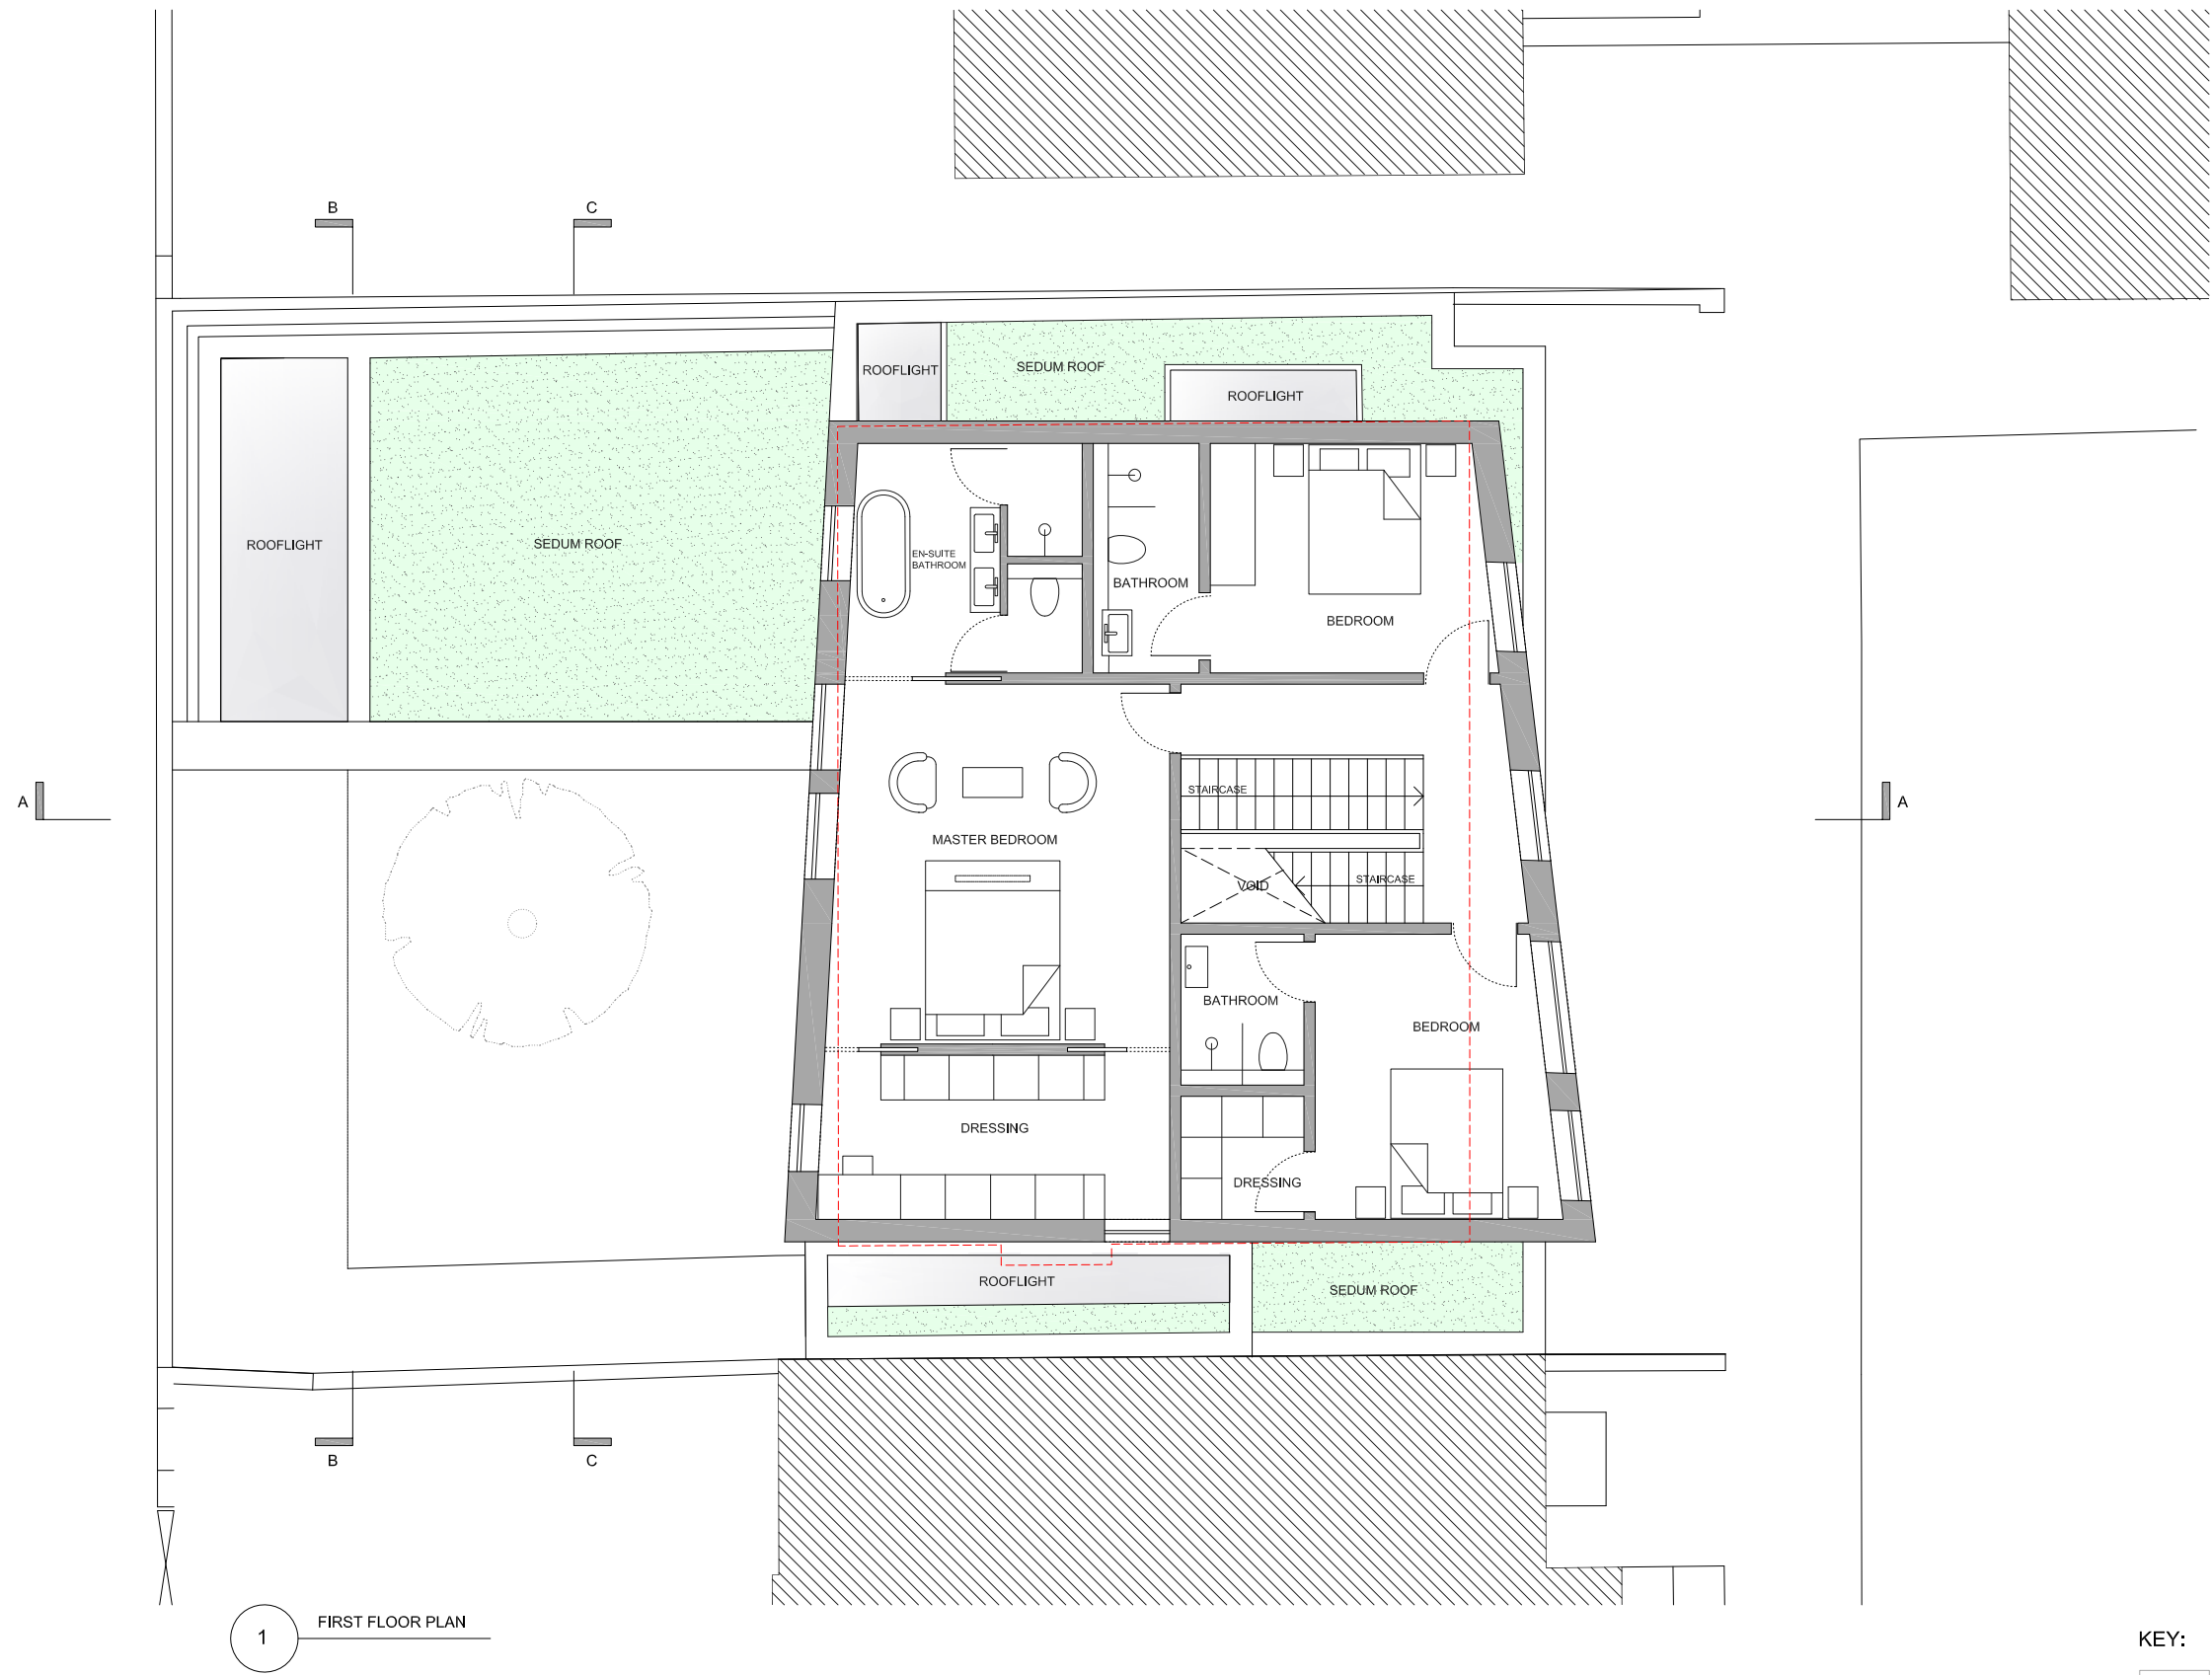


NOTES:
ALL RIGHTS DESCRIBED IN CHAPTER IV OF THE COPYRIGHT AND
PATENTS ACT 1988 HAVE BEEN GENERALLY ASSERTED
REPORT ANY DRAWING INCONSISTENCIES TO THE ARCHITECT
DO NOT SCALE - ALL DIMENSIONS TO BE CHECKED ON SITE

 

REVISIONS:
/ 20.03.15 Issued for information
A 27.03.15 Adjustments made
B 31.03.15 Minor adjustments made to plans
C xx.xx.15 Issued for Planning Application

RODIĆ DAVIDSON ARCHITECTS is the trading name of bdAr Ltd

 

Client
WAXFLOWER PROPERTIES

Scale
1:50 @ A1 / 1:100 @ A3

Project No.
RD/0881

Date
March 2015

Project
17 Middlefield, St Johns Wood

Drawn by
NW

Drawing Title
First Floor Plan

Checked by
ID

Drawing No.
0881 - P.003


Rev
C

KEY:
--- LINE OF EXISTING BUILDING

RODIĆ DAVIDSON ARCHITECTS


1 Pied Bull Yard
London WC1A 2AE
t: +44 (0)207 043 3551
f: +44 (0)207 043 3552

www.rodicdavidson.co.uk

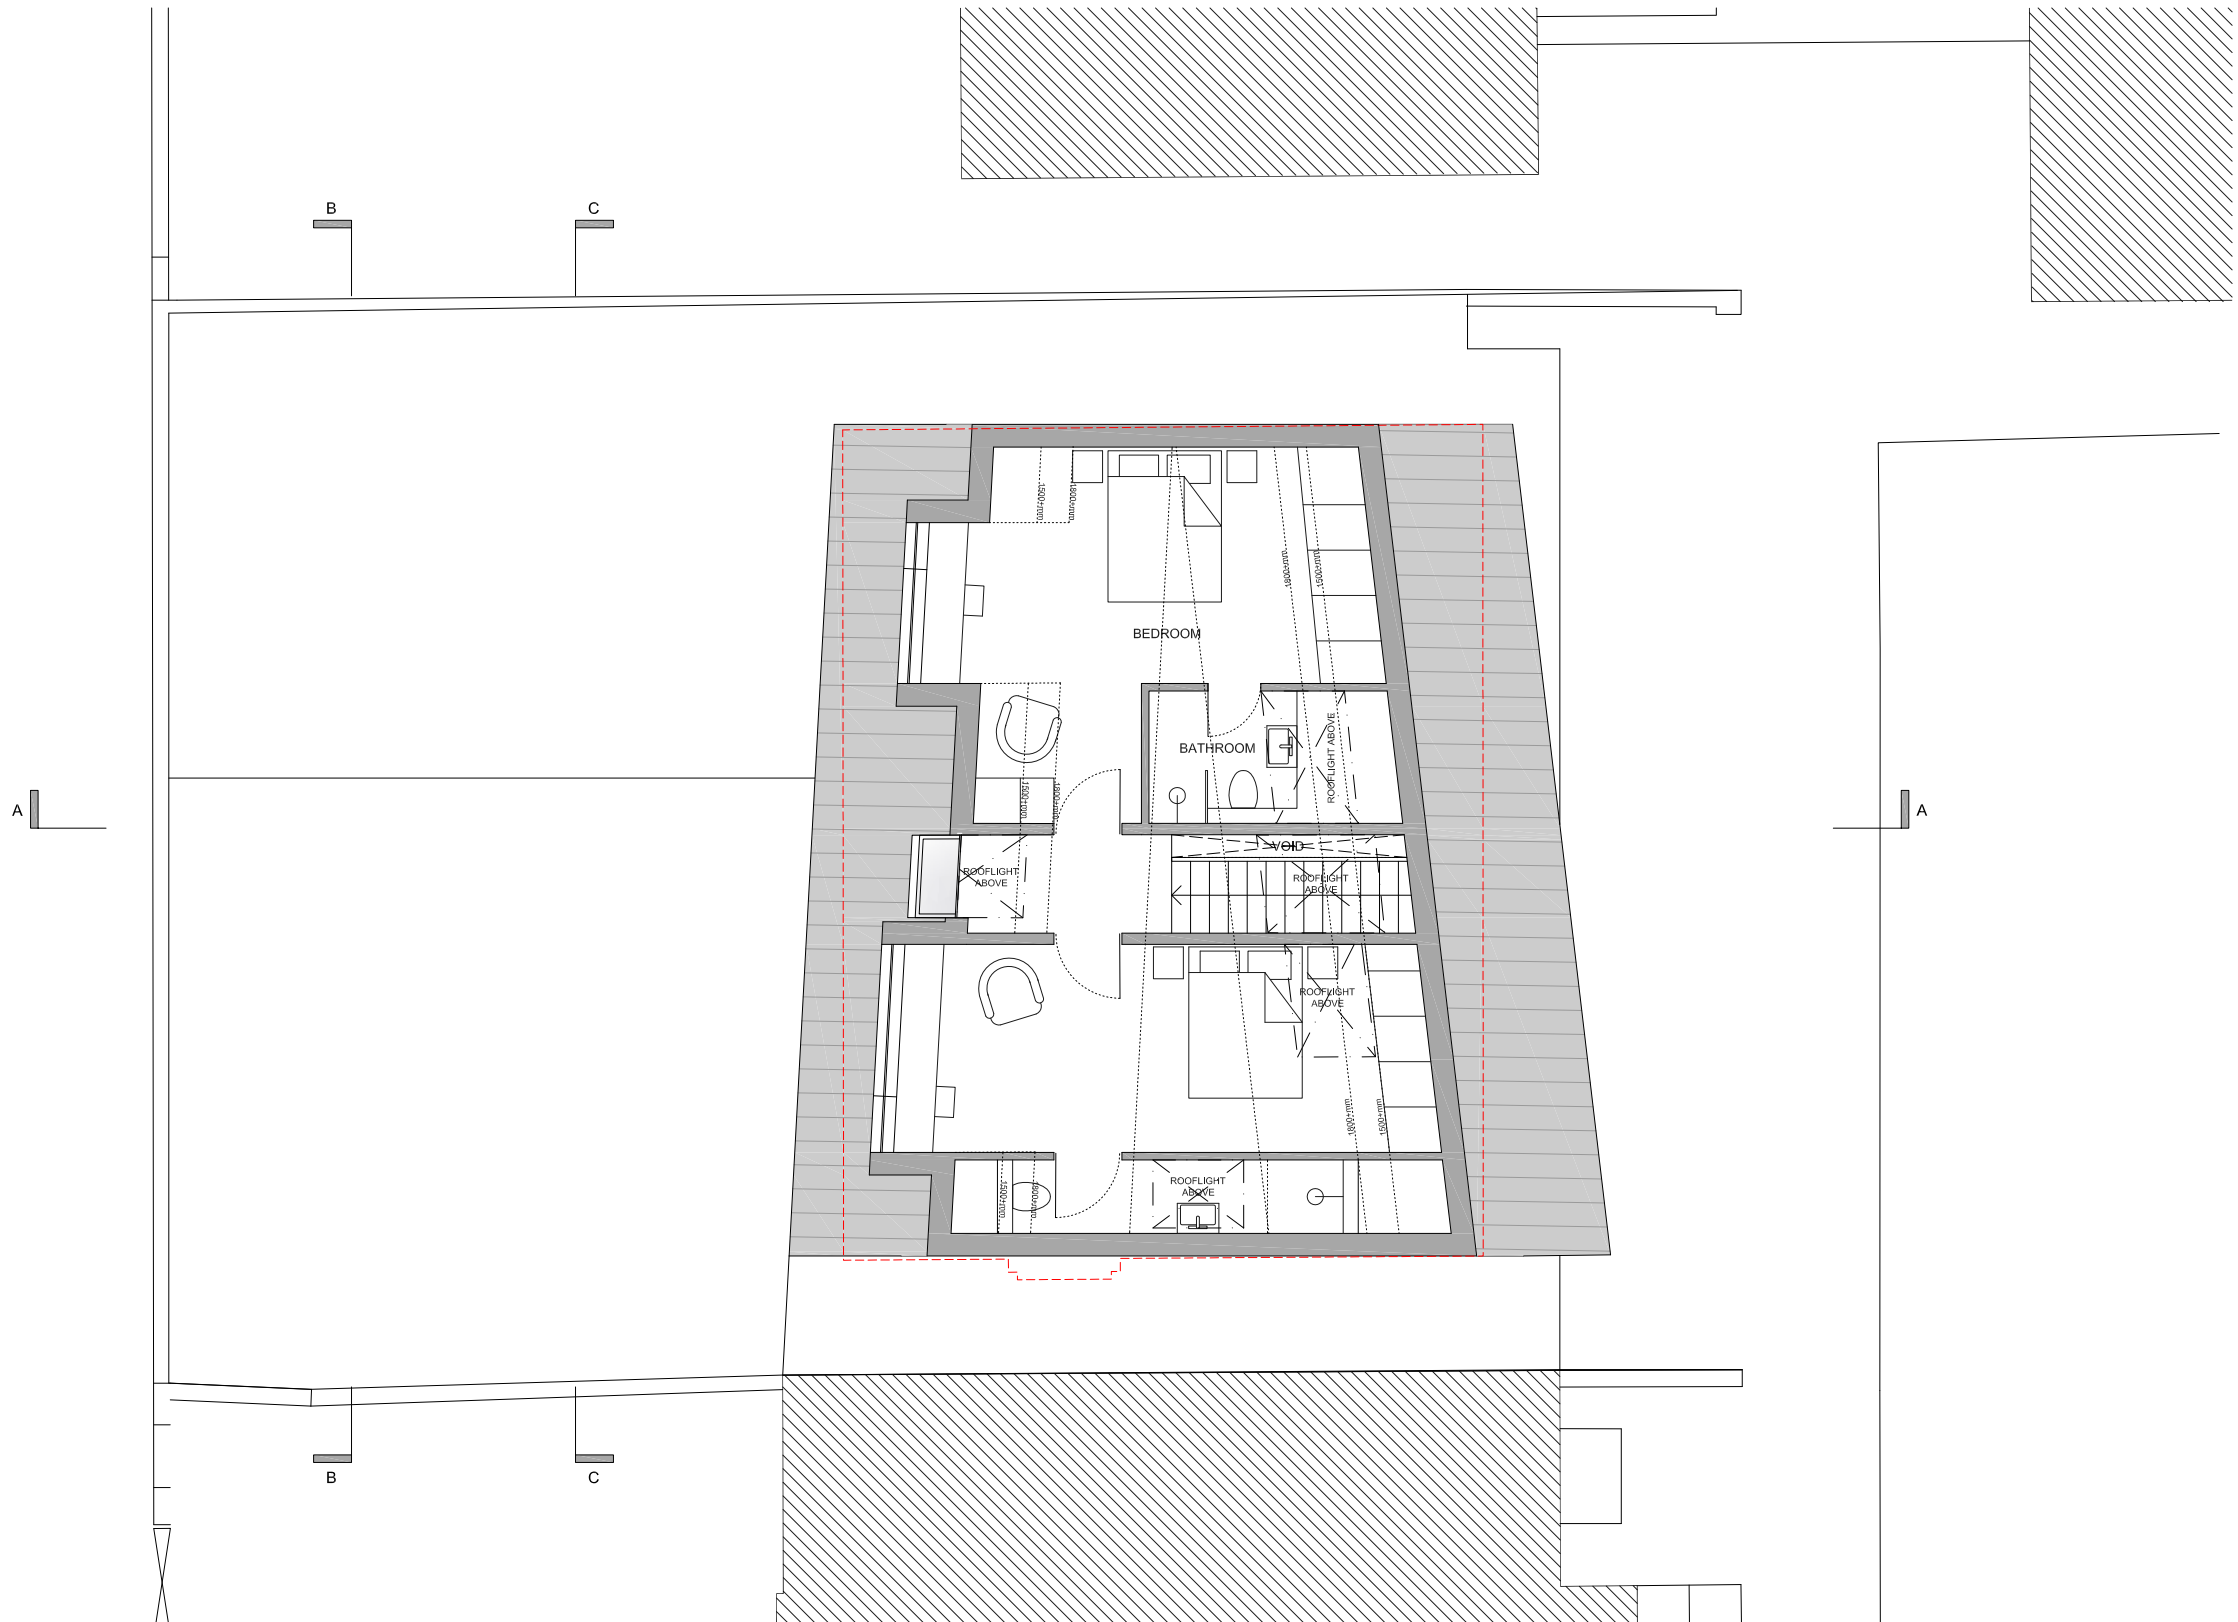


1 SECOND FLOOR PLAN

NOTES:
ALL RIGHTS DESCRIBED IN CHAPTER IV OF THE COPYRIGHT AND
PATENTS ACT 1988 HAVE BEEN GENERALLY ASSERTED
REPORT ANY DRAWING INCONSISTENCIES TO THE ARCHITECT
DO NOT SCALE - ALL DIMENSIONS TO BE CHECKED ON SITE

 

REVISIONS:
/ 20.03.15 Issued for information
A 27.03.15 Adjustments made
B 31.03.15 Minor adjustments made to plans
C xx.xx.15 Issued for Planning

RODIĆ DAVIDSON ARCHITECTS is the trading name of bdAr ltd

 

Client
WAXFLOWER PROPERTIES

Scale
1:50 @ A1 / 1:100 @ A3

Project No.
RD/0881

Date
March 2015

Project
17 Middlefield, St Johns Wood

Drawn by
NW

Drawing Title
Second Floor Plan

Checked by
ID

Drawing No.
0881 - P.004


Rev
C

KEY:
--- LINE OF EXISTING BUILDING

RODIĆ DAVIDSON ARCHITECTS

1 Pied Bull Yard
London WC1A 2AE
t: +44 (0)207 043 3551
f: +44 (0)207 043 3552


www.rodicdavidson.co.uk

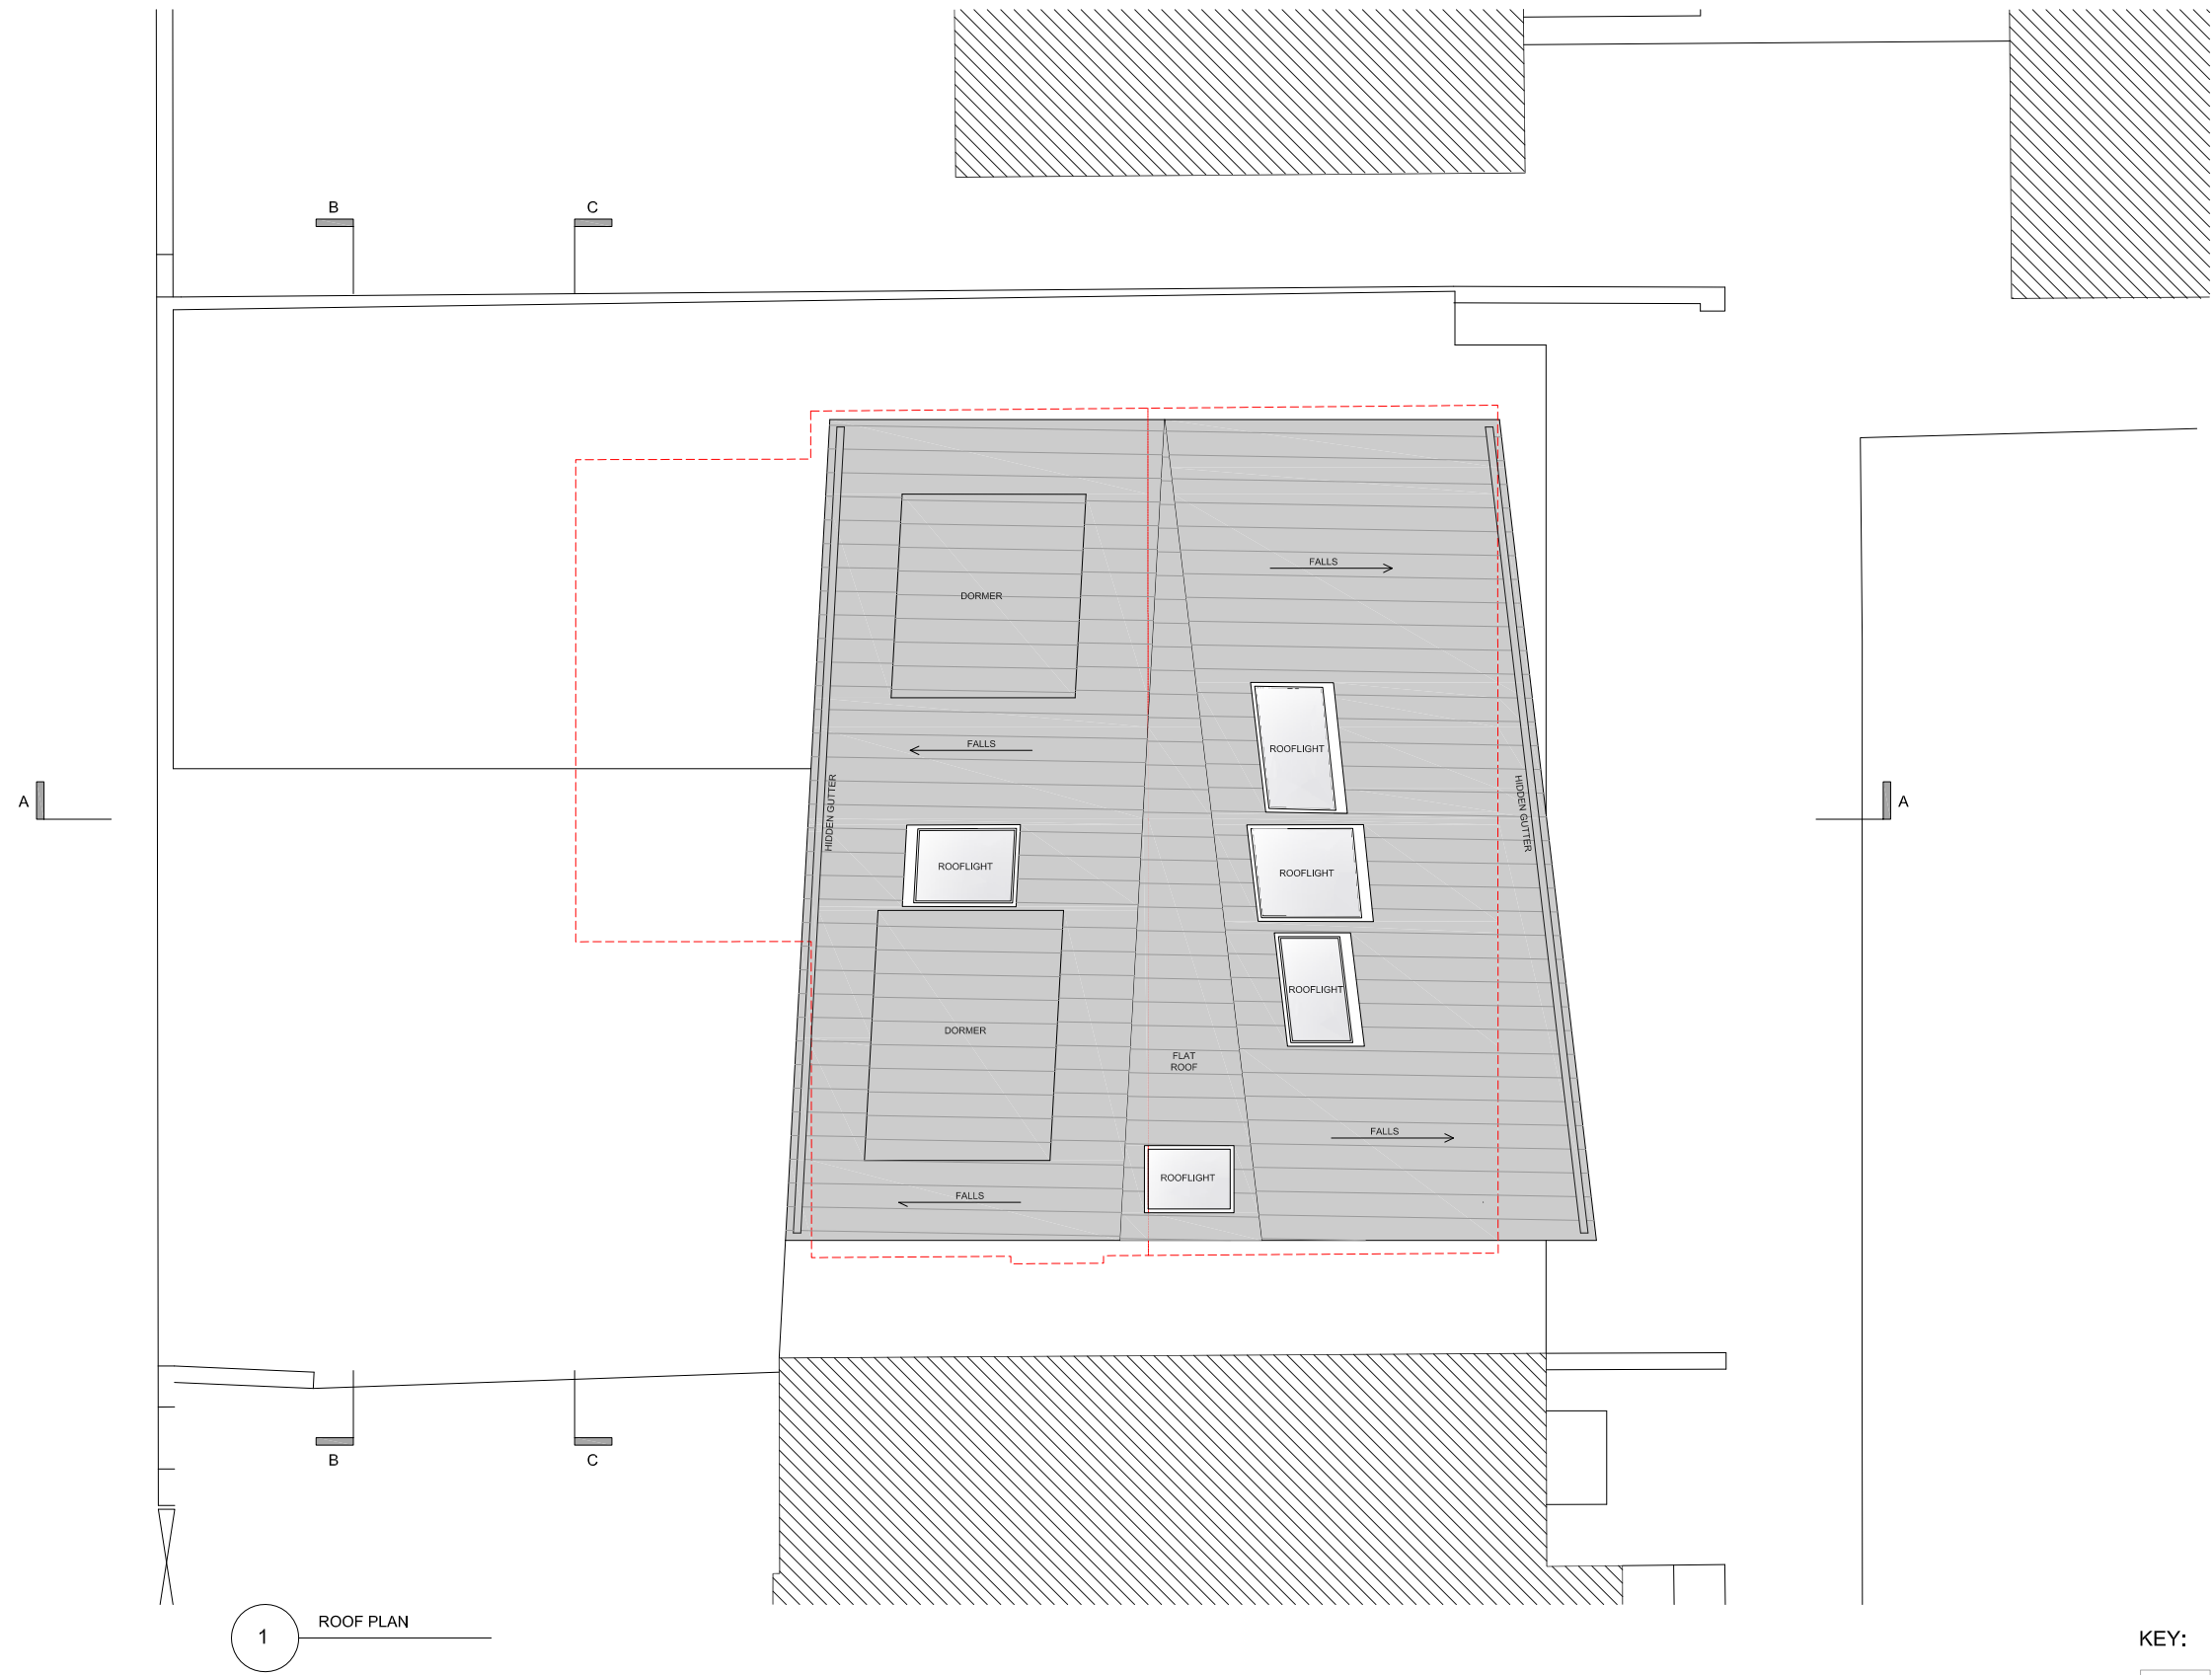

1 ROOF PLAN


KEY:
--- LINE OF EXISTING BUILDING

NOTES:
ALL RIGHTS DESCRIBED IN CHAPTER IV OF THE COPYRIGHT AND PATENTS ACT 1988 HAVE BEEN GENERALLY ASSERTED
REPORT ANY DRAWING INCONSISTENCIES TO THE ARCHITECT
DO NOT SCALE - ALL DIMENSIONS TO BE CHECKED ON SITE

 


REVISIONS:
/ 20.03.15 Issued for information
A xx.xx.15 Issued for Planning Application

RODIĆ DAVIDSON ARCHITECTS is the trading name of bdAr Ltd

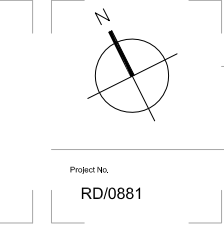

Client WAXFLOWER PROPERTIES	Project 17 Middlefield, St Johns Wood
Scale 1:50 @ A1 / 1:100 @ A3	Drawn by NW
Project No. RD/0881	Checked by ID
Date March 2015	Drawing No. 0881 - P.005
	Rev A

RODIĆ DAVIDSON ARCHITECTS
1 Pied Bull Yard
London WC1A 2AE
t: +44 (0)207 043 3551
f: +44 (0)207 043 3552
www.rodicdavidson.co.uk

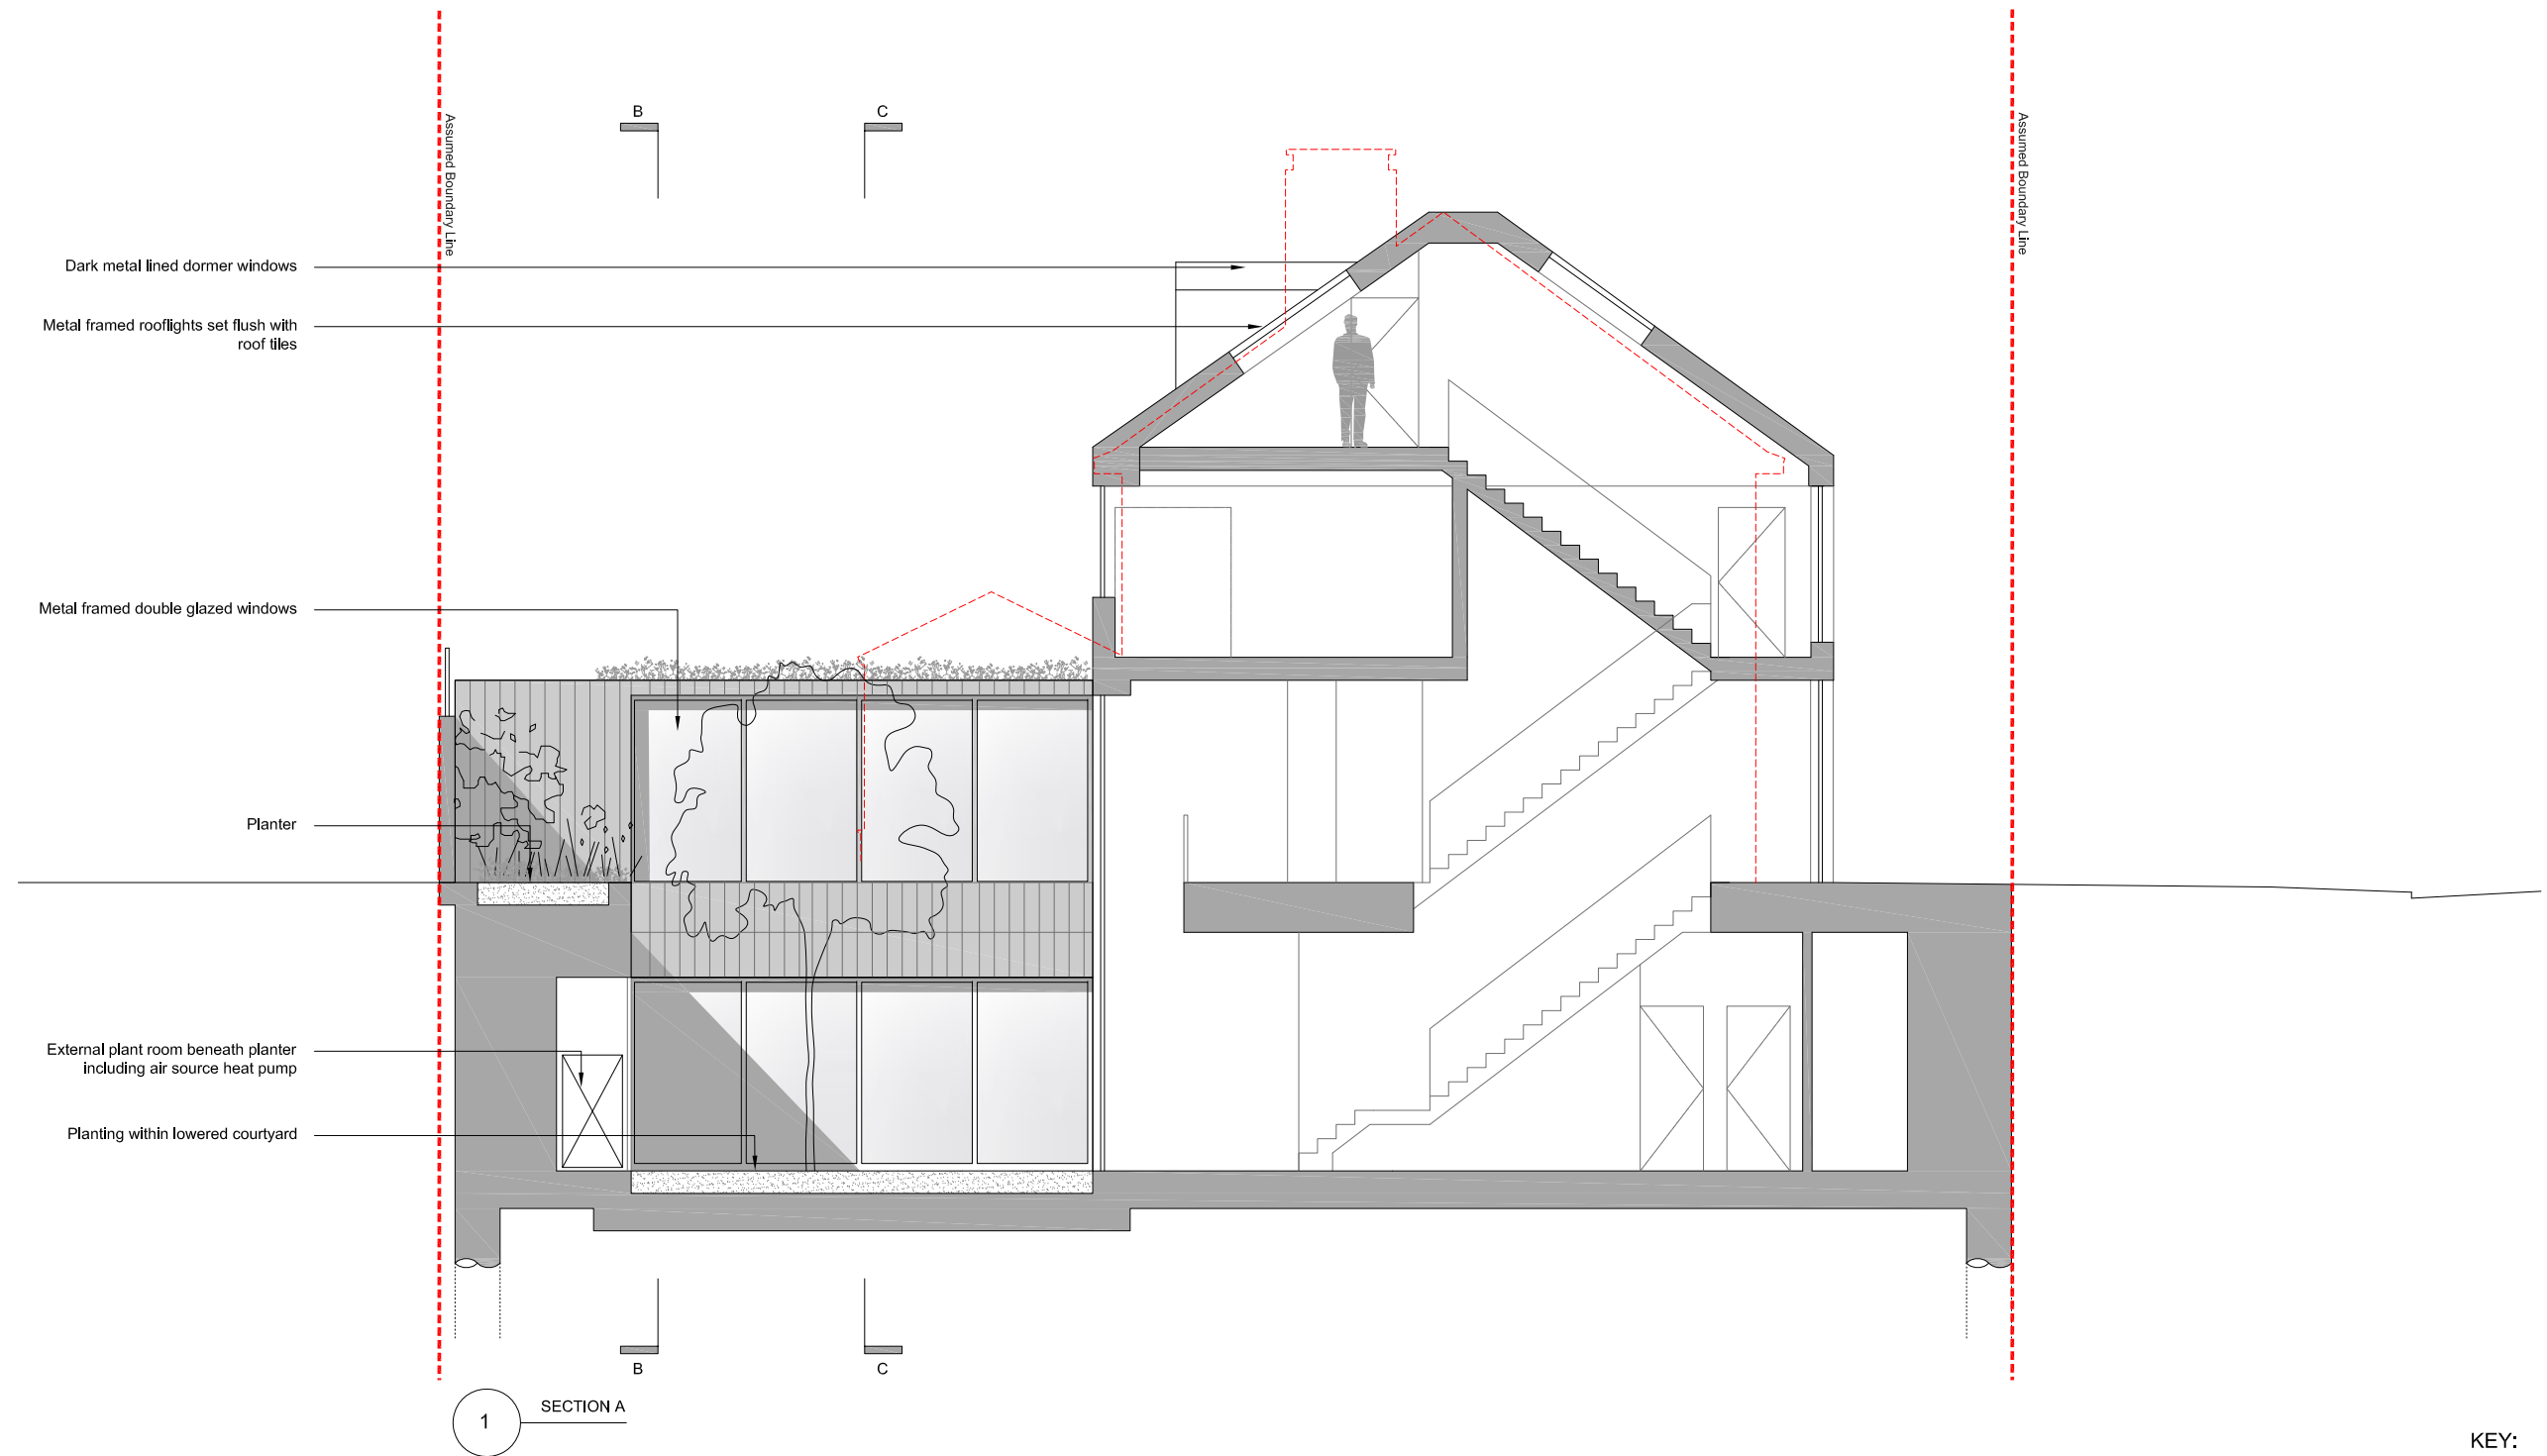

KEY:

--- LINE OF EXISTING BUILDING

NOTES:
ALL RIGHTS DESCRIBED IN CHAPTER IV OF THE COPYRIGHT AND
PATENTS ACT 1988 HAVE BEEN GENERALLY ASSERTED
REPORT ANY DRAWING INCONSISTENCIES TO THE ARCHITECT
DO NOT SCALE - ALL DIMENSIONS TO BE CHECKED ON SITE

Scale 1:50 @ A1 ; 1:100 @ A3
0 1 2 3 4 5 6 7 8 9 10

REVISIONS:
/ 20.03.15 Issued for information
A 27.03.15 Adjustments made
B 31.03.15 Minor adjustments made to elevations
C xx.xx.15 Issued for Planning Application

RODIĆ DAVIDSON ARCHITECTS® is the trading name of bdAr ltd

Client
WAXFLOWER PROPERTIES

Scale
1:50 @ A1 / 1:100 @ A3

Project No.
RD/0881

Date
March 2015

Project
17 Middlefield, St Johns Wood

Drawn by
NW

Drawing Title
Section A

Checked by
ID


Drawing No.
0881 - P.101

Rev
C


RODIĆ DAVIDSON ARCHITECTS

1 Pied Bull Yard
London WC1A 2AE
t: +44 (0)207 043 3551
f: +44 (0)207 043 3552

www.rodicdavidson.co.uk

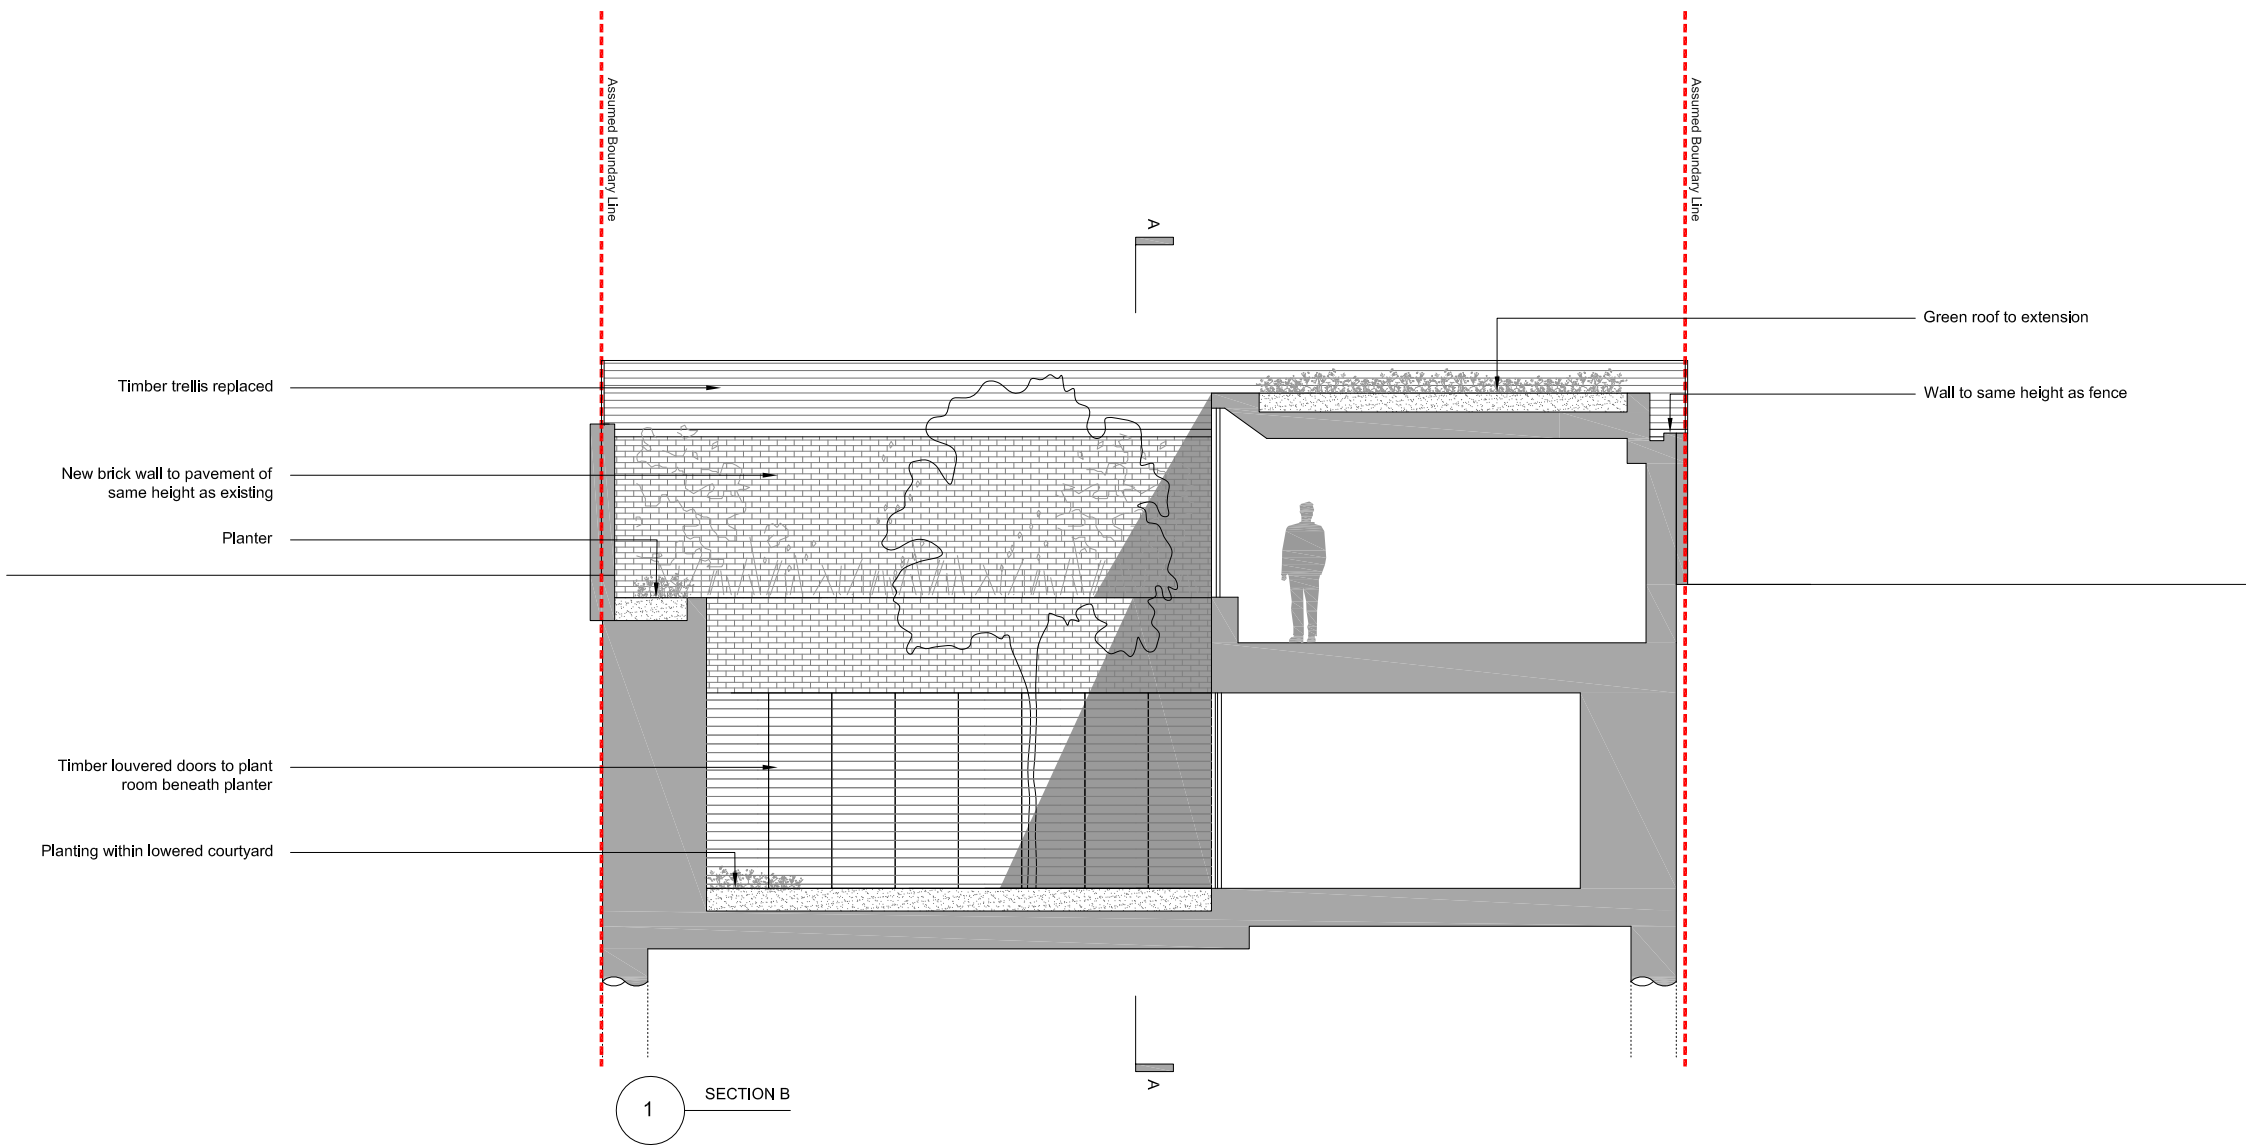

NOTES:
ALL RIGHTS DESCRIBED IN CHAPTER IV OF THE COPYRIGHT AND
PATENTS ACT 1988 HAVE BEEN GENERALLY ASSERTED
REPORT ANY DRAWING INCONSISTENCIES TO THE ARCHITECT
DO NOT SCALE - ALL DIMENSIONS TO BE CHECKED ON SITE

 

REVISIONS:
/ xx.xx.15 Issued for Planning Application


RODIĆ DAVIDSON ARCHITECTS® is the trading name of bdAr ltd

Client	WAXFLOWER PROPERTIES	Project	17 Middlefield, St Johns Wood
Scale	1:50 @ A1 / 1:100 @ A3	Drawn by	NW
Project No.	RD/0881	Checked by	ID
Date	March 2015	Drawing No.	0881 - P.102
		Rev	/

RODIĆ DAVIDSON ARCHITECTS

1 Pied Bull Yard
London WC1A 2AE
t: +44 (0)207 043 3551
f: +44 (0)207 043 3552

www.rodicdavidson.co.uk

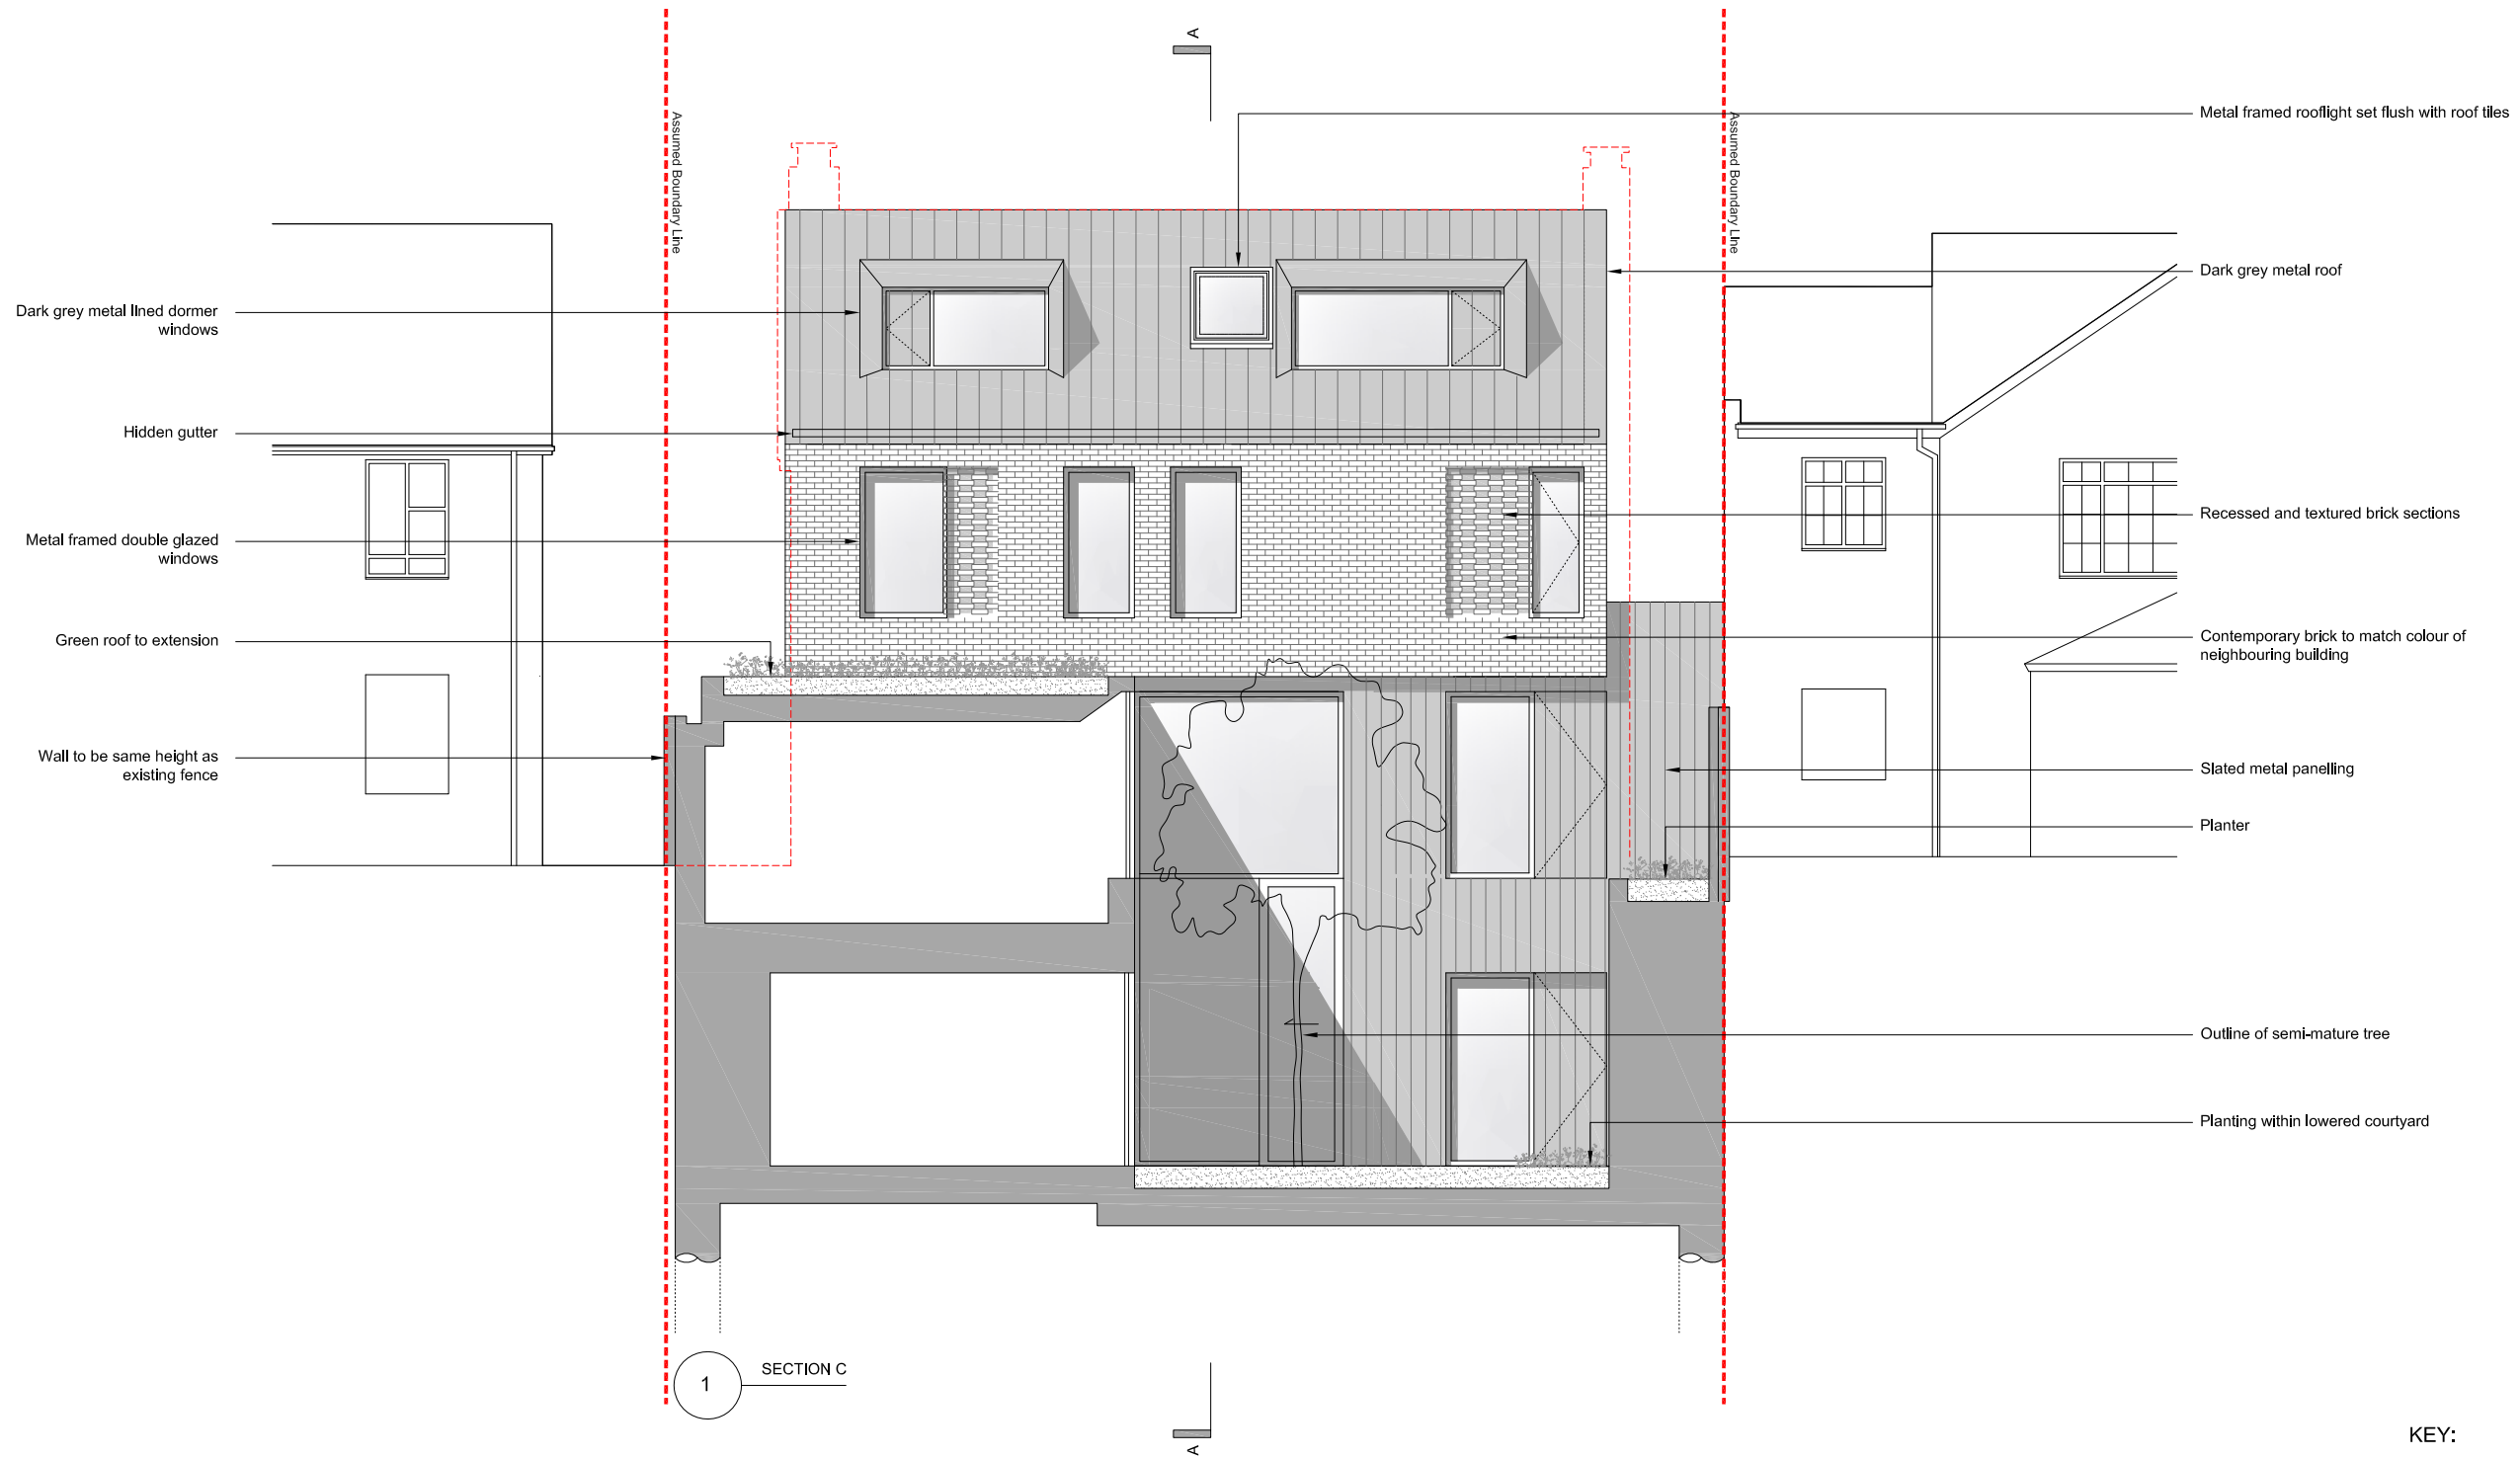

NOTES:
ALL RIGHTS DESCRIBED IN CHAPTER IV OF THE COPYRIGHT AND
PATENTS ACT 1988 HAVE BEEN GENERALLY ASSERTED
REPORT ANY DRAWING INCONSISTENCIES TO THE ARCHITECT
DO NOT SCALE - ALL DIMENSIONS TO BE CHECKED ON SITE

Scale 1:50 @ A1 ; 1:100 @ A3
0 1 2 3 4 5 6 7 8 9 10

REVISIONS:
/ xx/xx/15 Issued for Planning Application

RODIĆ DAVIDSON ARCHITECTS® is the trading name of bdAr ltd


Client	WAXFLOWER PROPERTIES		Project	17 Middlefield, St Johns Wood	
Scale	1:50 @ A1 / 1:100 @ A3		Drawn by	NW	
Project No.	RD/0881		Checked by	ID	
Date	March 2015		Drawing No.	0881 - P.103	
			Rev	/	

KEY:
--- LINE OF EXISTING BUILDING


RODIĆ DAVIDSON ARCHITECTS

1 Pied Bull Yard
London WC1A 2AE
t: +44 (0)207 043 3551
f: +44 (0)207 043 3552

www.rodicdavidson.co.uk

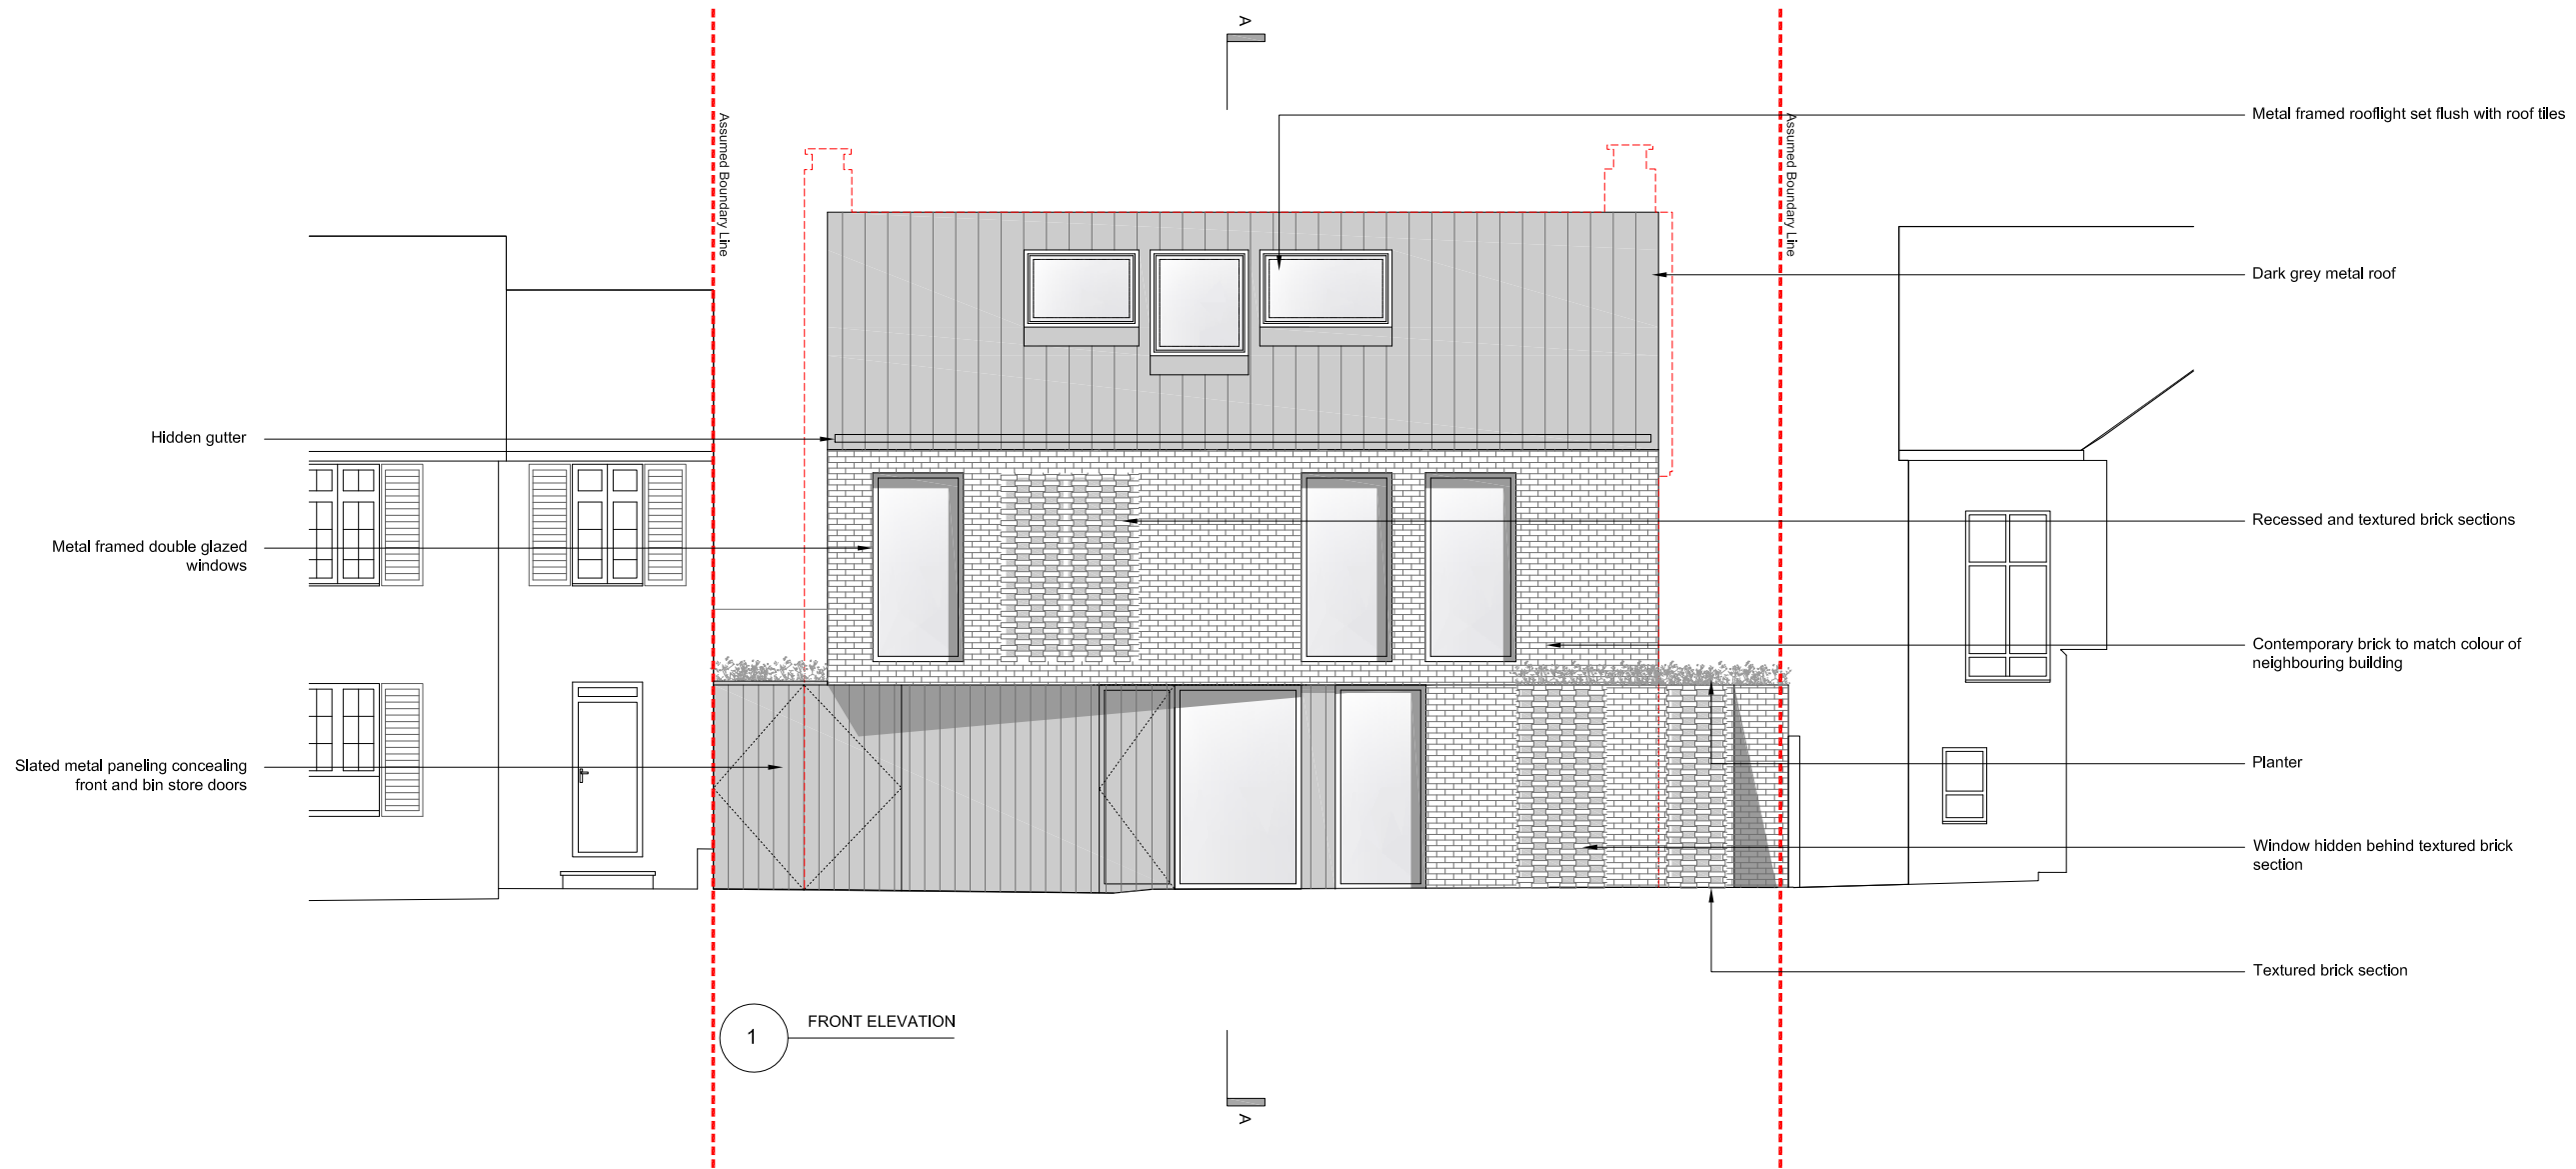

NOTES:
ALL RIGHTS DESCRIBED IN CHAPTER IV OF THE COPYRIGHT AND
PATENTS ACT 1988 HAVE BEEN GENERALLY ASSERTED
REPORT ANY DRAWING INCONSISTENCIES TO THE ARCHITECT
DO NOT SCALE - ALL DIMENSIONS TO BE CHECKED ON SITE

 

REVISIONS:
/ 20.03.15 Issued for information
A 27.03.15 Adjustments made
B 31.03.15 Minor adjustments made to elevations
C xx.xx.15 Issued for Planning Application

RODIĆ DAVIDSON ARCHITECTS is the trading name of bdAr ltd


Client WAXFLOWER PROPERTIES		Project 17 Middlefield, St Johns Wood	
Scale 1:50 @ A1 / 1:100 @ A3		Drawn by NW	Drawing Title Front Elevation
Project No. RD/0881	Date March 2015	Checked by ID	Drawing No. 0881 - P.201 Rev C

KEY:
--- LINE OF EXISTING BUILDING


RODIĆ DAVIDSON ARCHITECTS

1 Pied Bull Yard
London WC1A 2AE
t: +44 (0)207 043 3551
f: +44 (0)207 043 3552

www.rodicdavidson.co.uk

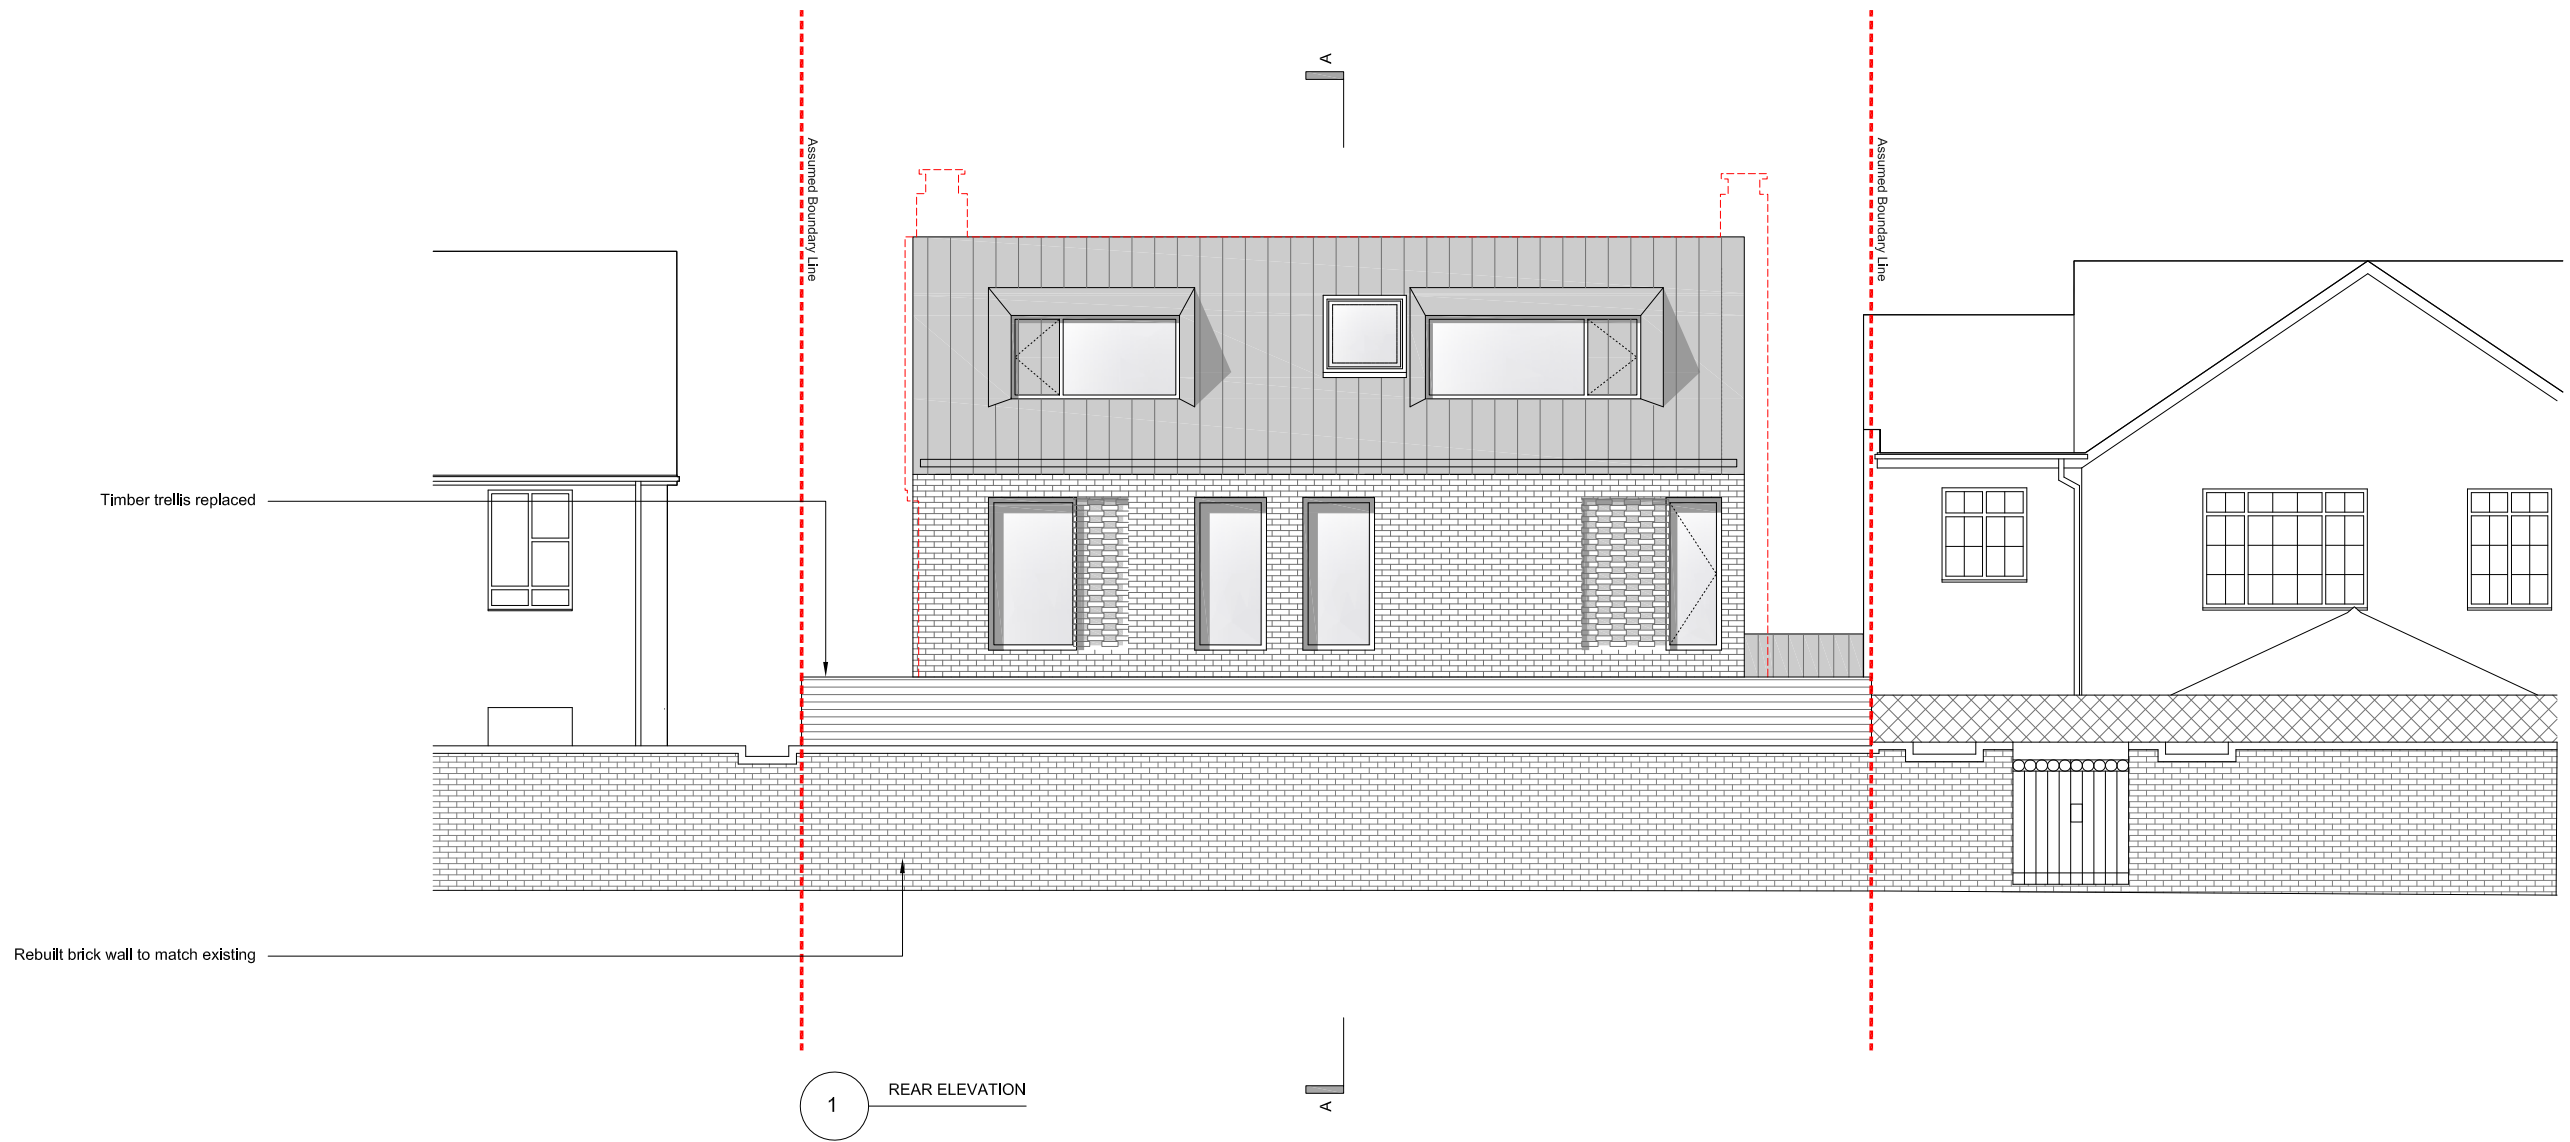

NOTES:
ALL RIGHTS DESCRIBED IN CHAPTER IV OF THE COPYRIGHT AND
PATENTS ACT 1988 HAVE BEEN GENERALLY ASSERTED
REPORT ANY DRAWING INCONSISTENCIES TO THE ARCHITECT
DO NOT SCALE - ALL DIMENSIONS TO BE CHECKED ON SITE

 

REVISIONS:

/	20.03.15	Issued for information
A	27.03.15	Adjustments made
B	31.03.15	Minor adjustments made to elevations
C	xx.xx.15	Issued for Planning Application

RODIĆ DAVIDSON ARCHITECTS® is the trading name of bdAr ltd

Client WAXFLOWER PROPERTIES		Project 17 Middlefield, St Johns Wood	
Scale 1:50 @ A1 / 1:100 @ A3		Drawn by NW	Drawing Title Rear Elevation
Project No. RD/0881	Date March 2015	Checked by ID	Drawing No. 0881 - P.202
			Rev C

KEY:
--- LINE OF EXISTING BUILDING

RODIĆ DAVIDSON ARCHITECTS

1 Pied Bull Yard
London WC1A 2AE
t: +44 (0)207 043 3551
f: +44 (0)207 043 3552

www.rodicdavidson.co.uk