




© UKMap Copyright. The GeoInformation Group 2012 Licence No. LANDMLDN10003121118*

1 SITE LOCATION PLAN

KEY:


--- LINE OF SITE BOUNDARY

NOTES:
 ALL RIGHTS DESCRIBED IN CHAPTER IV OF THE COPYRIGHT AND PATENTS ACT 1988 HAVE BEEN GENERALLY ASSERTED
 REPORT ANY DRAWING INCONSISTENCIES TO THE ARCHITECT
 DO NOT SCALE - ALL DIMENSIONS TO BE CHECKED ON SITE

 

REVISIONS:
 / xx.xx.15 Issued for Planning Application

RODÍO DAVIDSON ARCHITECTS is the trading name of bdr ltd

 

Client
WAXFLOWER PROPERTIES

Scale
 1:500 @ A1 / 1:1000 @ A3

Project No.
 RD/0881

Date
 March 2015

Project
 17 Middlefield, St Johns Wood

Drawn by

NW

Drawing Title
 Site Location Plan

Checked by

ID

Drawing No.
 0881 - P.SLP

Rev


/

RODÍO DAVIDSON ARCHITECTS

1 Pied Bull Yard
 London WC1A 2AE
 t: +44 (0)207 043 3551
 f: +44 (0)207 043 3552


www.rodicdavidson.co.uk

Gross Internal Area Schedule						
	EXISTING		PROPOSED			
	Floor	GIA (sqm)	GIA (sqft)	Floor	GIA (sqm)	GIA (sqft)
	Basement			Basement	155.3	1671.6
	Ground	103.8	1117.3	Ground	160.6	1728.7
	First	81.6	878.3	First	94.9	1020.4
	Second	29.7	319.7	Second	45.7	491.9
TOTAL FLOOR AREA		215.1	2315.3		456.5	4912.6

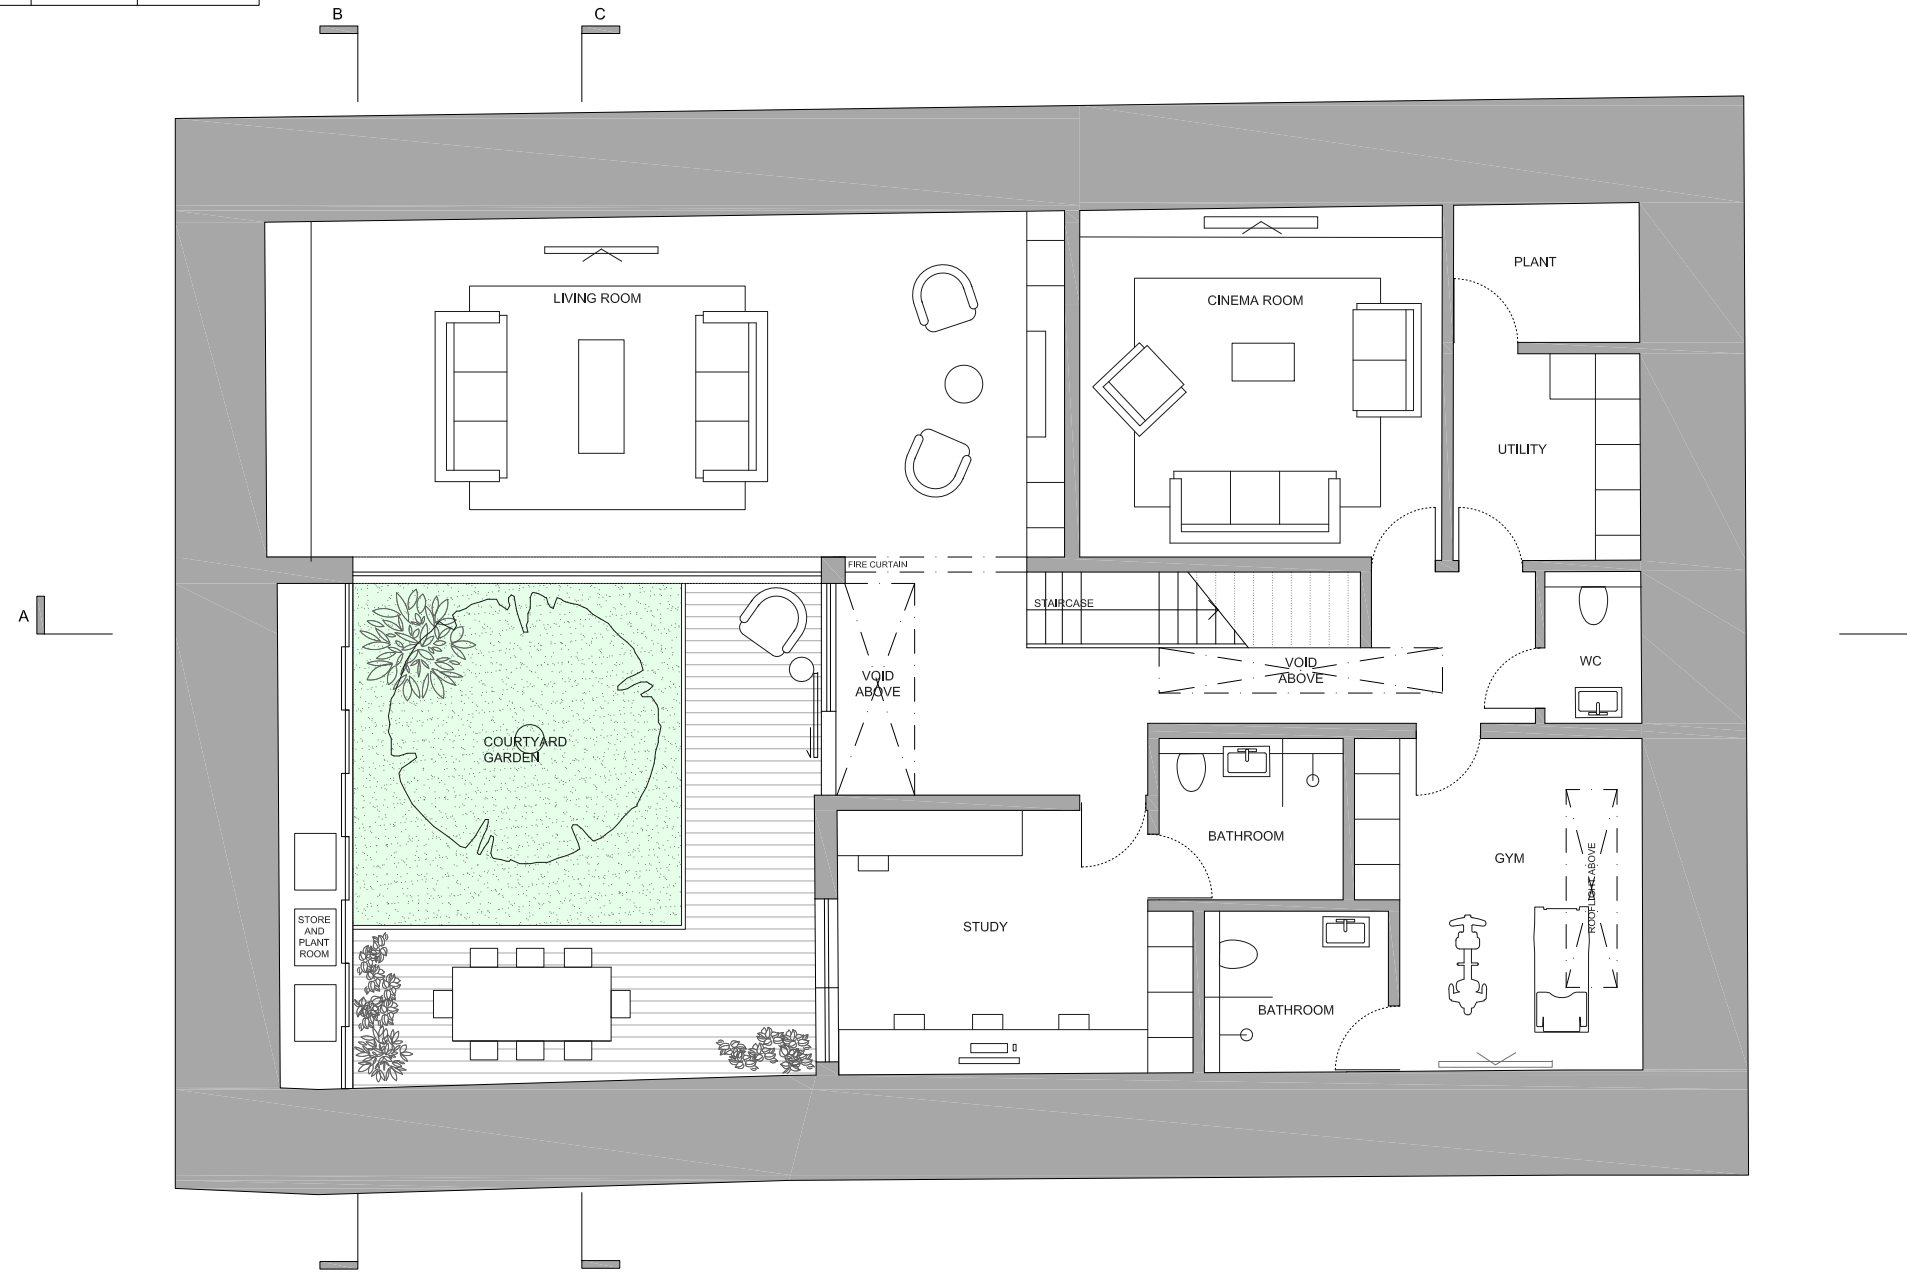

1 BASEMENT FLOOR PLAN


NOTES:
 ALL RIGHTS DESCRIBED IN CHAPTER IV OF THE COPYRIGHT AND PATENTS ACT 1988 HAVE BEEN GENERALLY ASSERTED
 REPORT ANY DRAWING INCONSISTENCIES TO THE ARCHITECT
 DO NOT SCALE - ALL DIMENSIONS TO BE CHECKED ON SITE

 


REVISIONS:

/	20.03.15	Issued for information
A	27.03.15	Adjustments made
B	31.03.15	Minor adjustments made to plans
C	xx.xx.15	Issued for Planning Application

RODIĆ DAVIDSON ARCHITECTS is the trading name of bdAr ltd

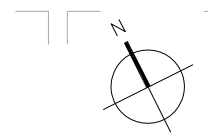


Client WAXFLOWER PROPERTIES	Project 17 Middlefield, St Johns Wood	RODIĆ DAVIDSON ARCHITECTS
Scale 1:50 @ A1 / 1:100 @ A3	Drawn by NW	1 Pied Bull Yard London WC1A 2AE t: +44 (0)207 043 3551 f: +44 (0)207 043 3552
Project No. RD/0881	Date March 2015	Checked by ID
		Drawing Title Basement Plan
		Drawing No. 0881 - P.001
		Rev C
		www.rodicdavidson.co.uk

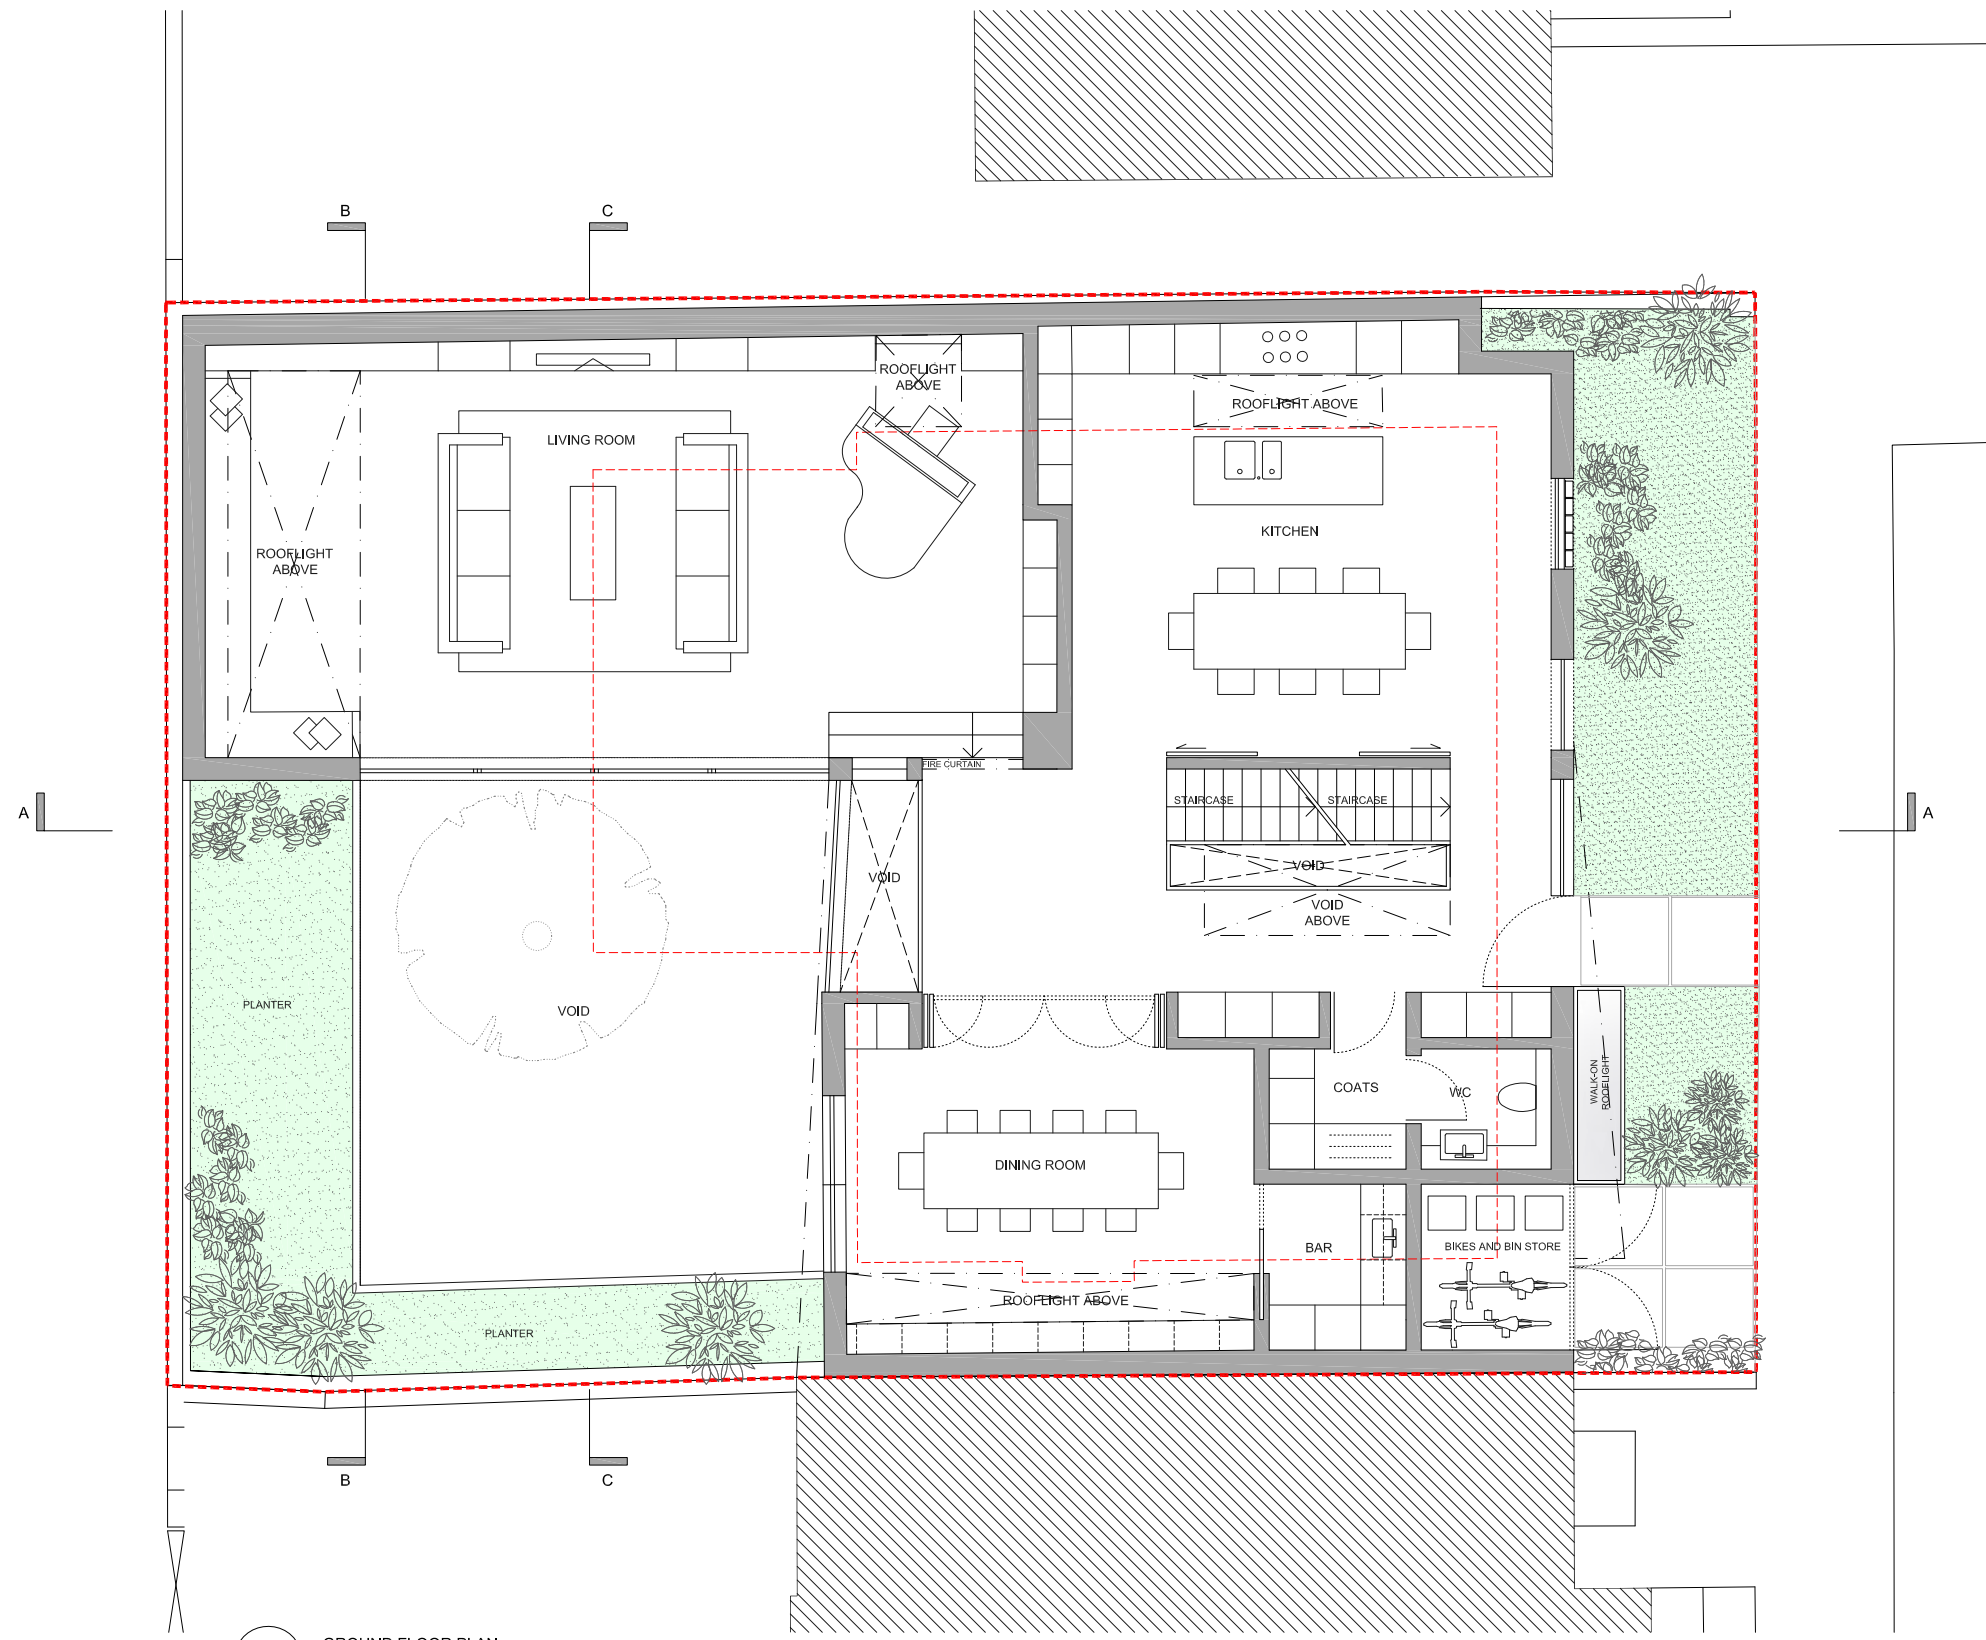


1 GROUND FLOOR PLAN

KEY:
 - - - - - LINE OF EXISTING BUILDING
 - - - - - LINE OF SITE BOUNDARY

NOTES:
 ALL RIGHTS DESCRIBED IN CHAPTER IV OF THE COPYRIGHT AND PATENTS ACT 1988 HAVE BEEN GENERALLY ASSERTED
 REPORT ANY DRAWING INCONSISTENCIES TO THE ARCHITECT
 DO NOT SCALE - ALL DIMENSIONS TO BE CHECKED ON SITE

 

REVISIONS:
 / 20.03.15 Issued for information
 A 27.03.15 Adjustments made
 B 31.03.15 Minor adjustments made to plans
 C xx.xx.15 Issued for Planning Application

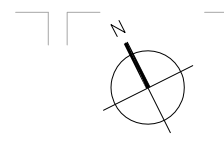

Client
WAXFLOWER PROPERTIES

Scale
 1:50 @ A1 / 1:100 @ A3

Project
 17 Middlefield, St Johns Wood

Drawn by
 NW

Drawing Title
 Ground Floor Plan

RODIĆ DAVIDSON ARCHITECTS

1 Pied Bull Yard
 London WC1A 2AE
 t: +44 (0)207 043 3551
 f: +44 (0)207 043 3552

Project No.
 RD/0881

Date
 March 2015


Checked by
 ID

Drawing No.
 0881 - P.002

Rev
 C

www.rodicdavidson.co.uk


RODIĆ DAVIDSON ARCHITECTS is the trading name of bdAr Ltd

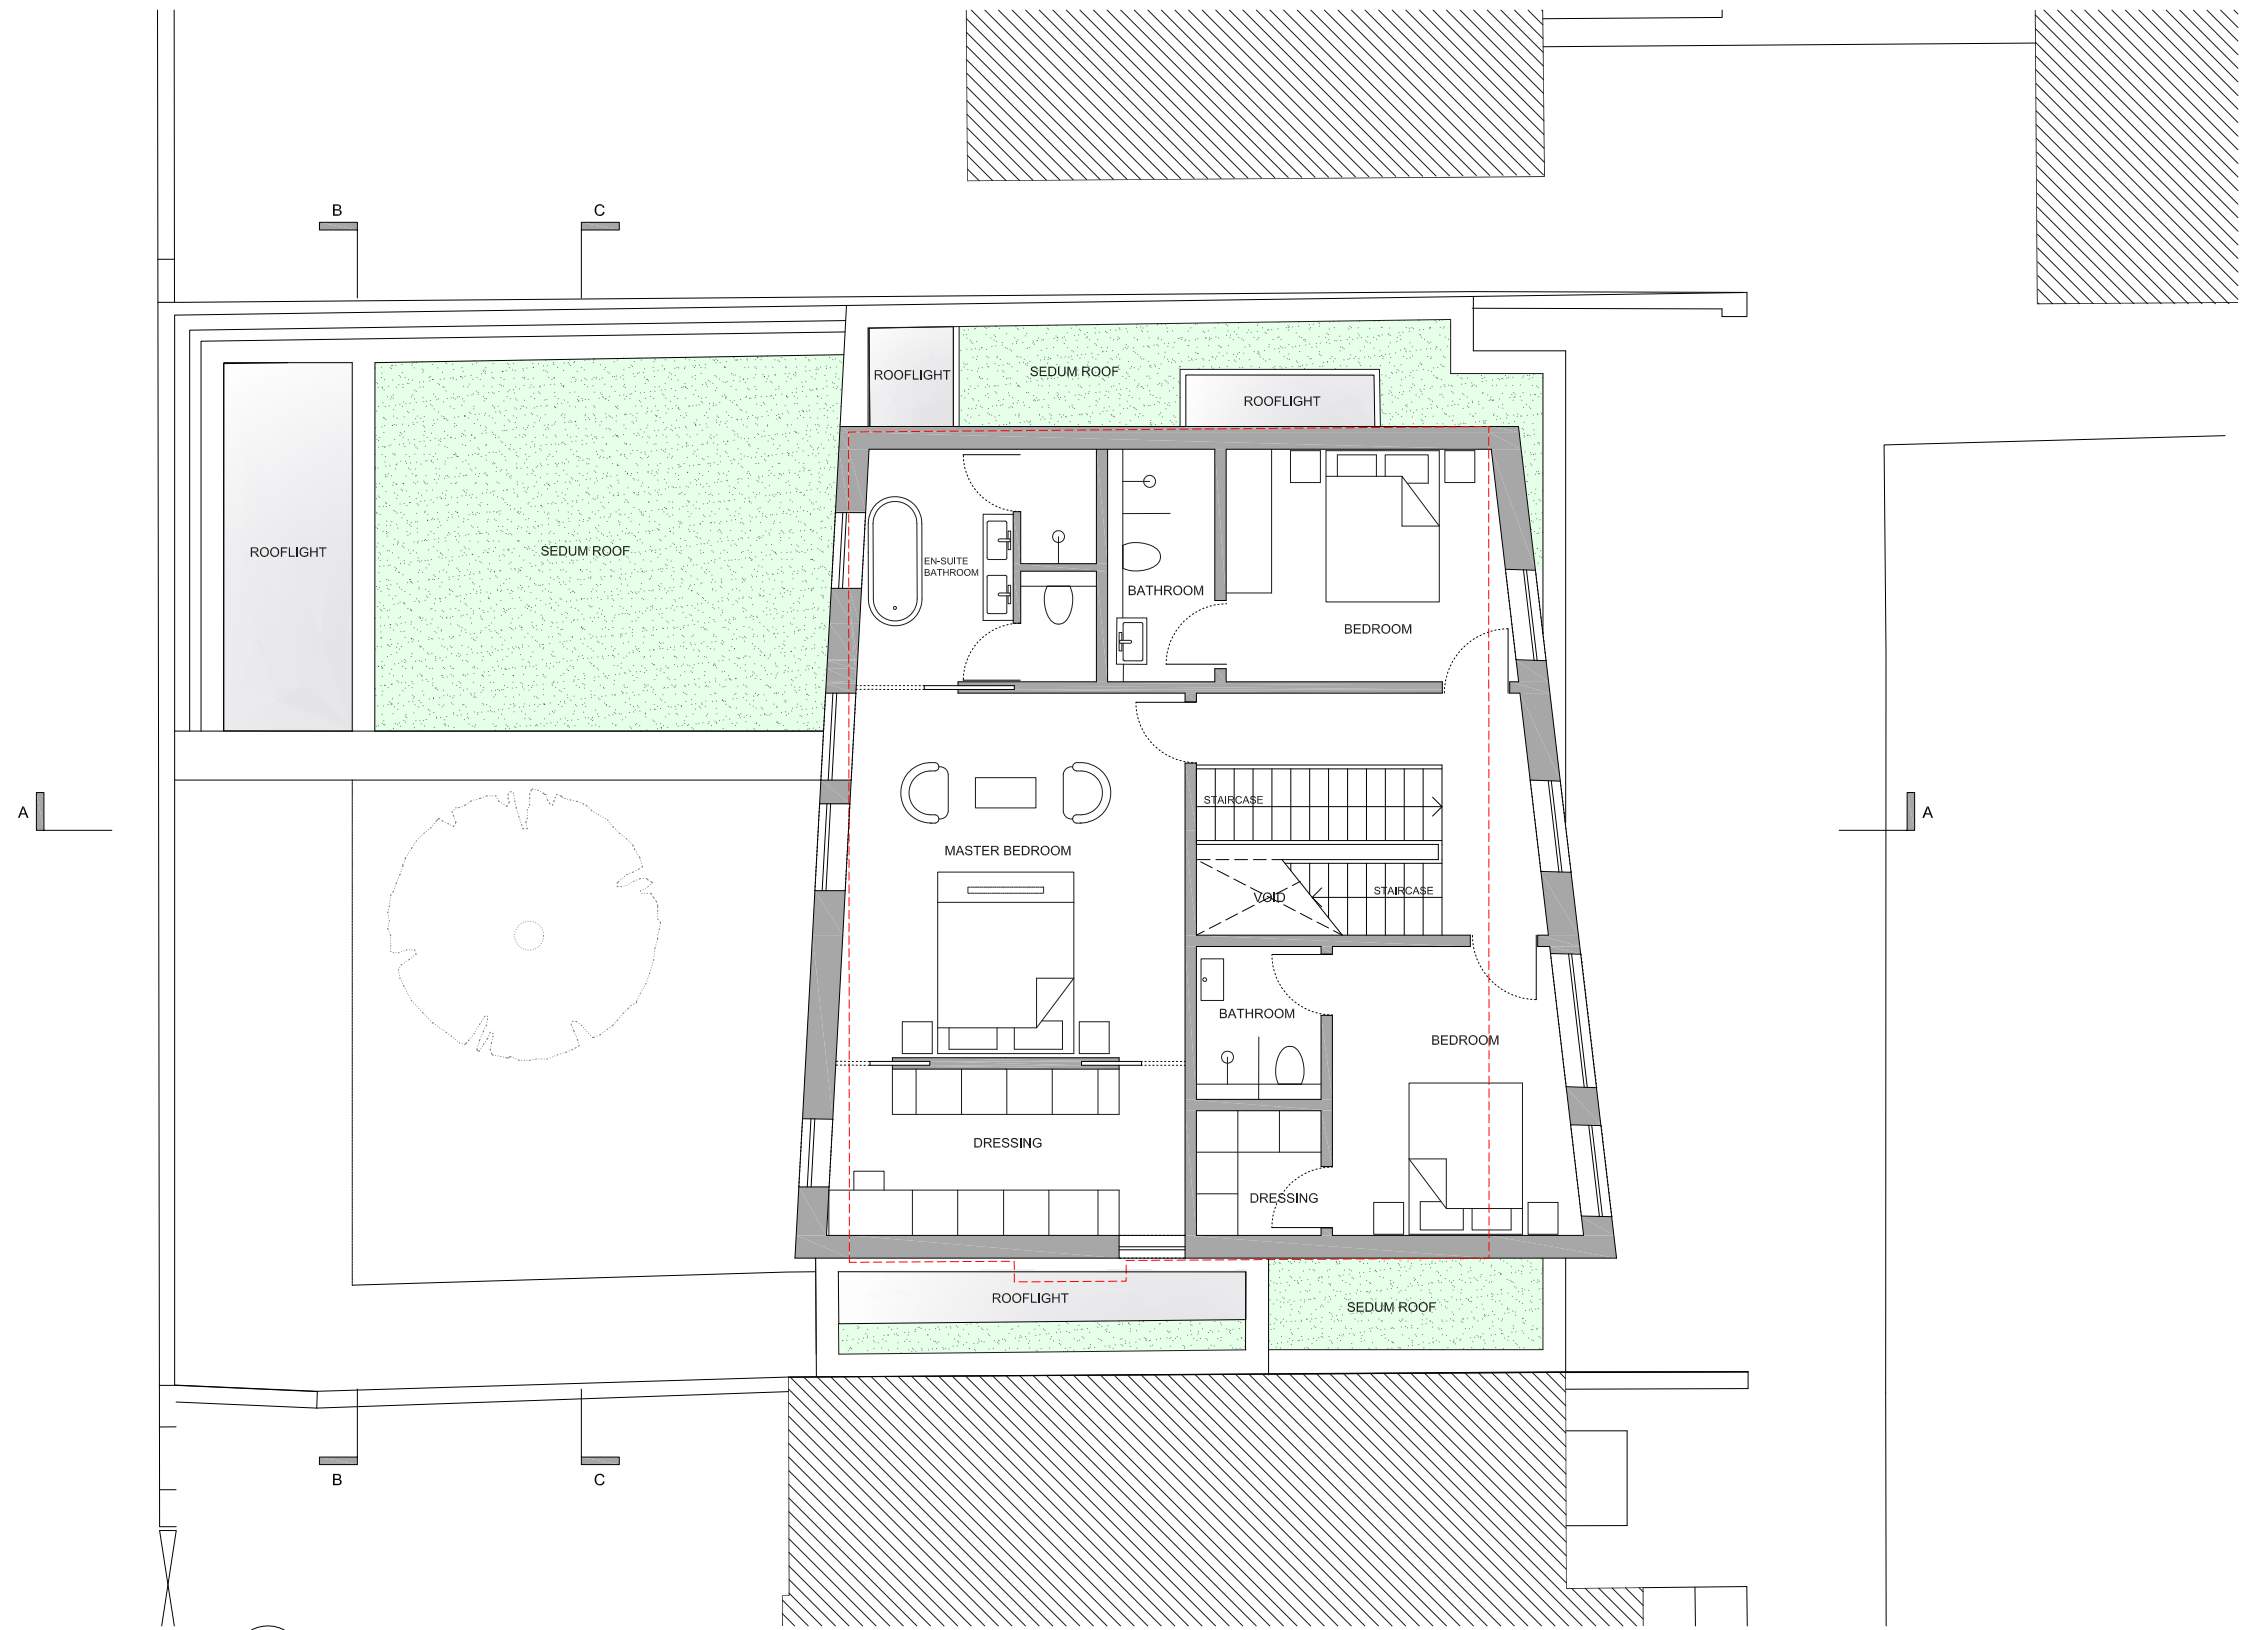


1 FIRST FLOOR PLAN

KEY:
 LINE OF EXISTING BUILDING

NOTES:
 ALL RIGHTS DESCRIBED IN CHAPTER IV OF THE COPYRIGHT AND PATENTS ACT 1988 HAVE BEEN GENERALLY ASSERTED
 REPORT ANY DRAWING INCONSISTENCIES TO THE ARCHITECT
 DO NOT SCALE - ALL DIMENSIONS TO BE CHECKED ON SITE

 

REVISIONS:
 / 20.03.15 Issued for information
 A 27.03.15 Adjustments made
 B 31.03.15 Minor adjustments made to plans
 C xx.xx.15 Issued for Planning Application

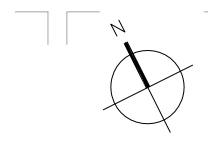

Client
WAXFLOWER PROPERTIES

Scale
 1:50 @ A1 / 1:100 @ A3

Project
 17 Middlefield, St Johns Wood

Drawn by
 NW

Drawing Title
 First Floor Plan

Project No.
 RD/0881

Date
 March 2015

Checked by
 ID


Drawing No.
 0881 - P.003

Rev
 C

RODIĆ DAVIDSON ARCHITECTS

1 Pied Bull Yard
 London WC1A 2AE
 t: +44 (0)207 043 3551
 f: +44 (0)207 043 3552


www.rodicdavidson.co.uk

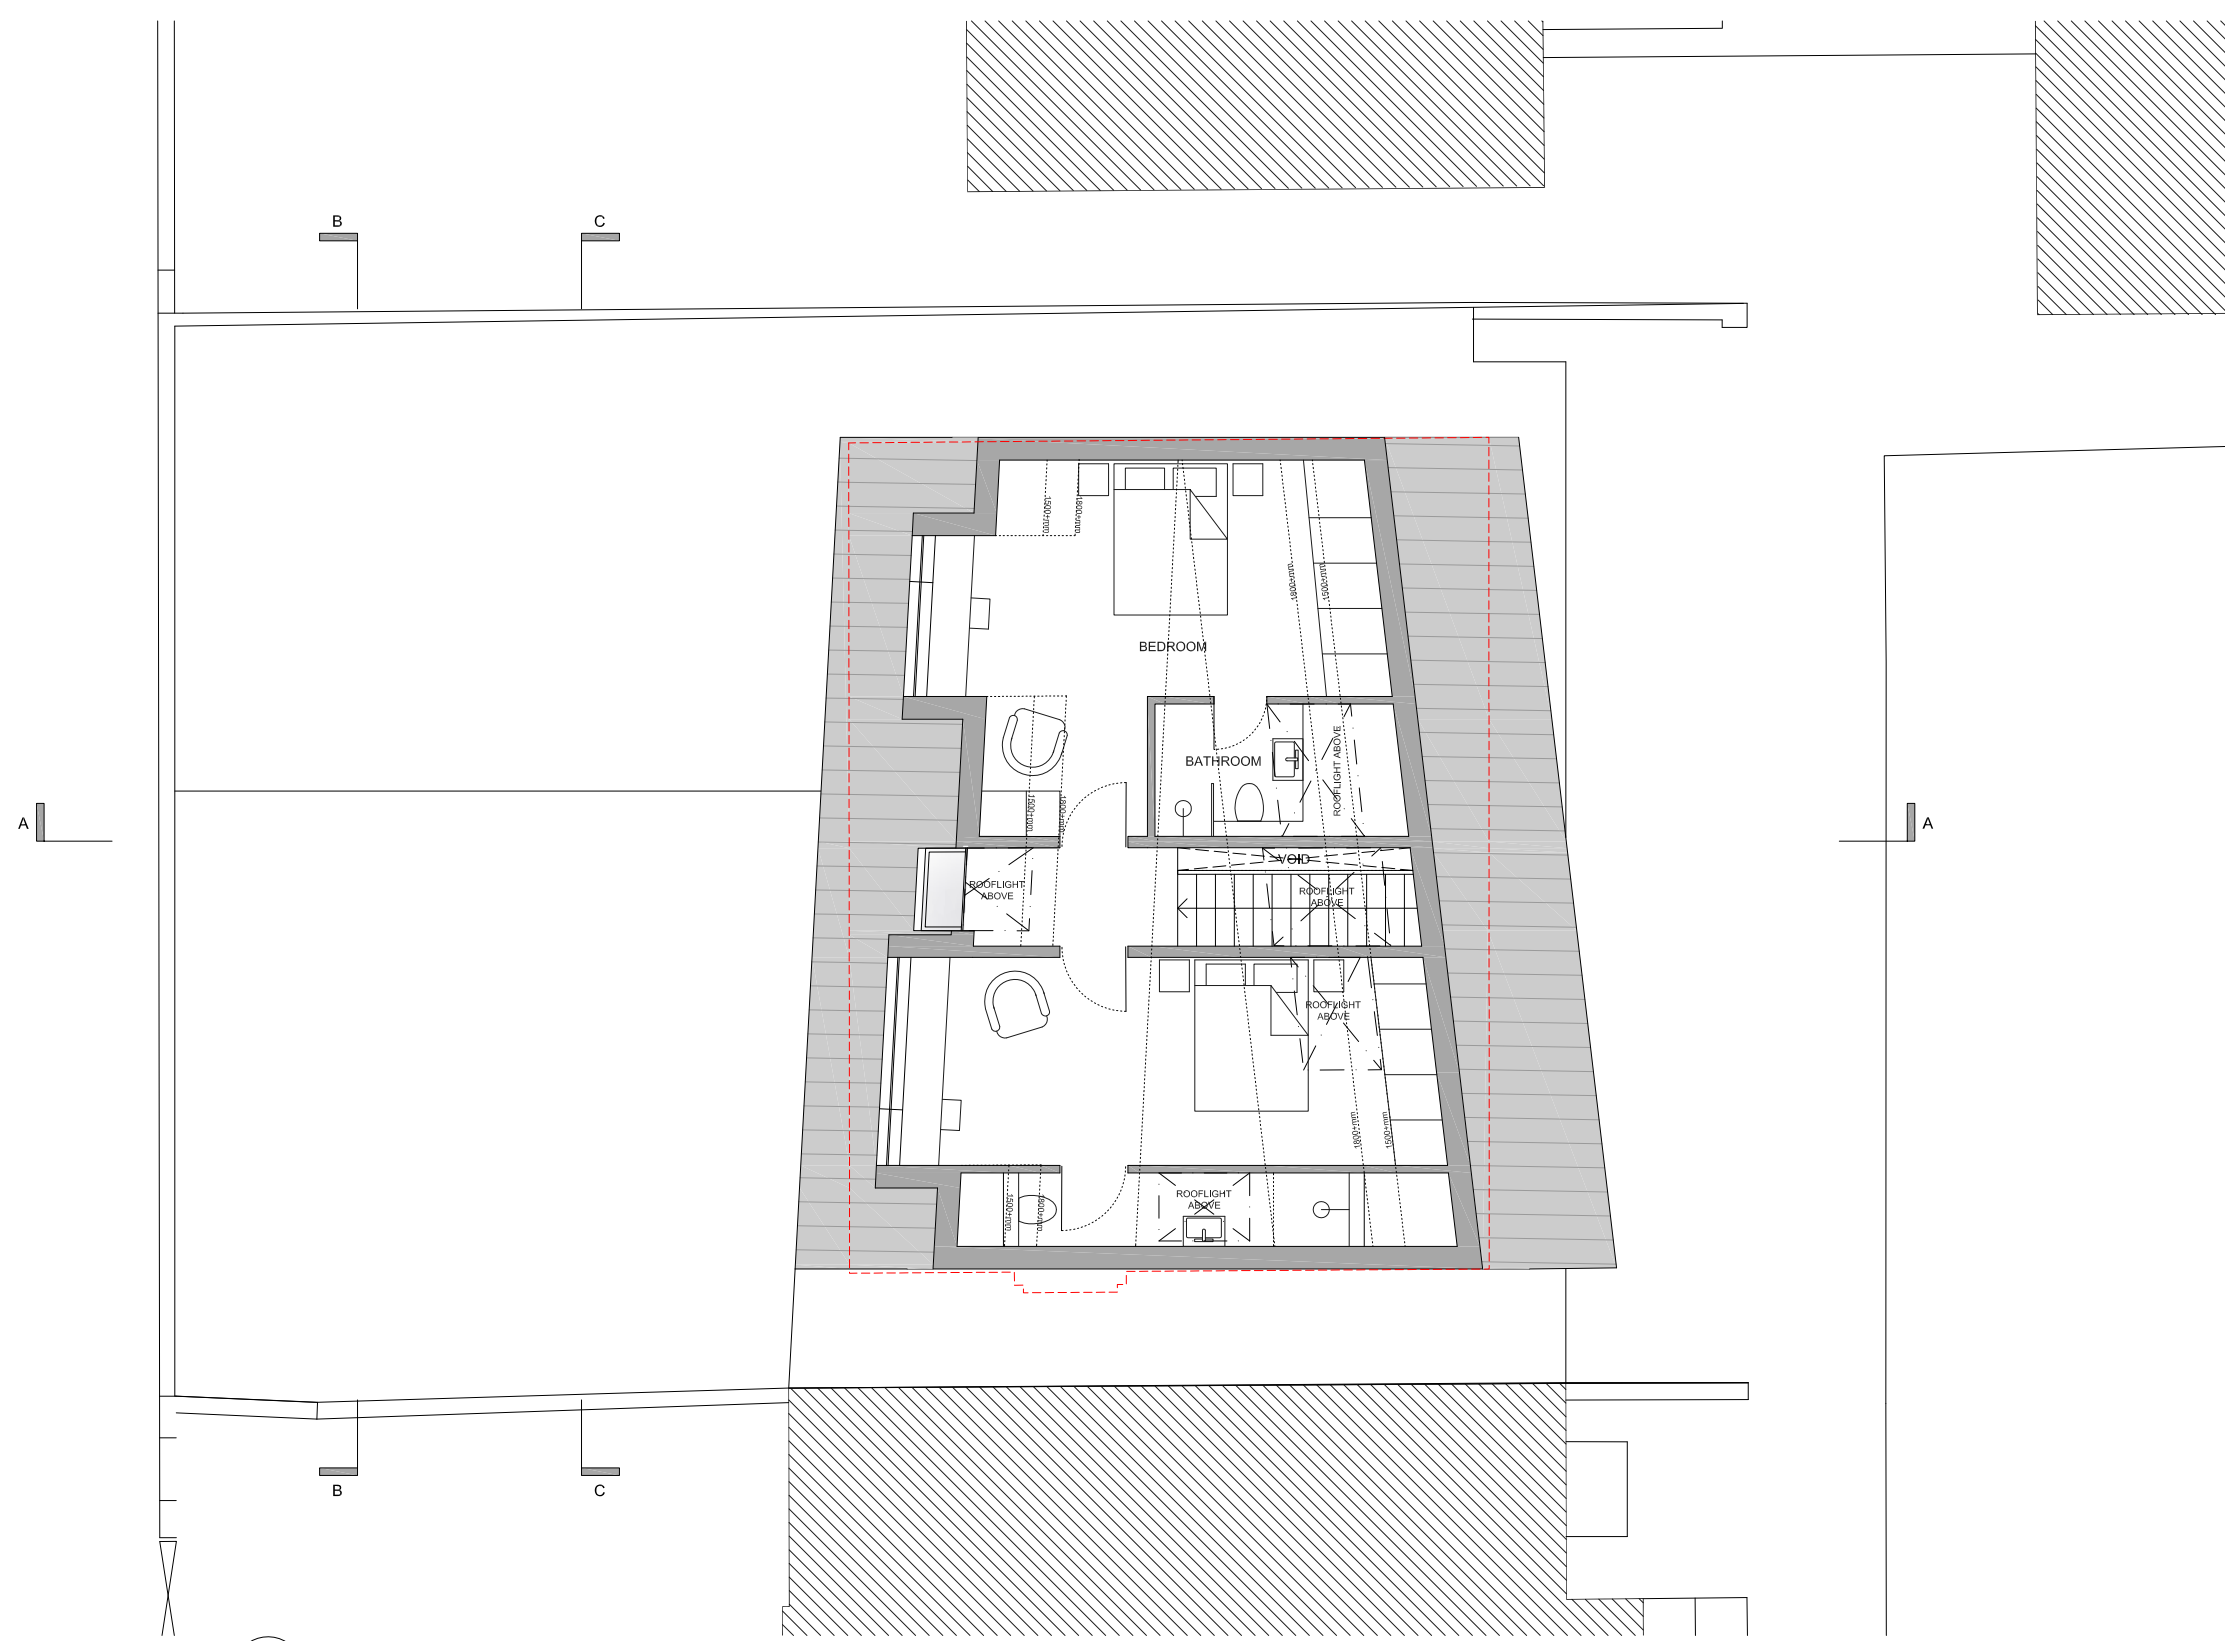

1 SECOND FLOOR PLAN


KEY:
 LINE OF EXISTING BUILDING

NOTES:
 ALL RIGHTS DESCRIBED IN CHAPTER IV OF THE COPYRIGHT AND PATENTS ACT 1988 HAVE BEEN GENERALLY ASSERTED
 REPORT ANY DRAWING INCONSISTENCIES TO THE ARCHITECT
 DO NOT SCALE - ALL DIMENSIONS TO BE CHECKED ON SITE

 

REVISIONS:

J	20.03.15	Issued for information
A	27.03.15	Adjustments made
B	31.03.15	Minor adjustments made to plans
C	xx.xx.15	Issued for Planning

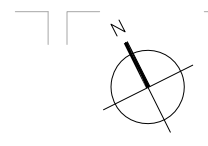

Client
WAXFLOWER PROPERTIES

Scale
 1:50 @ A1 / 1:100 @ A3

Project
 17 Middlefield, St Johns Wood

Drawn by
NW
 Drawing Title
Second Floor Plan


RODIÓ DAVIDSON ARCHITECTS

1 Pied Bull Yard
 London WC1A 2AE
 t: +44 (0)207 043 3551
 f: +44 (0)207 043 3552

Project No.
RD/0881
 Date
March 2015

Checked by
ID
 Drawing No.
0881 - P.004
 Rev
C


www.rodicdavidson.co.uk

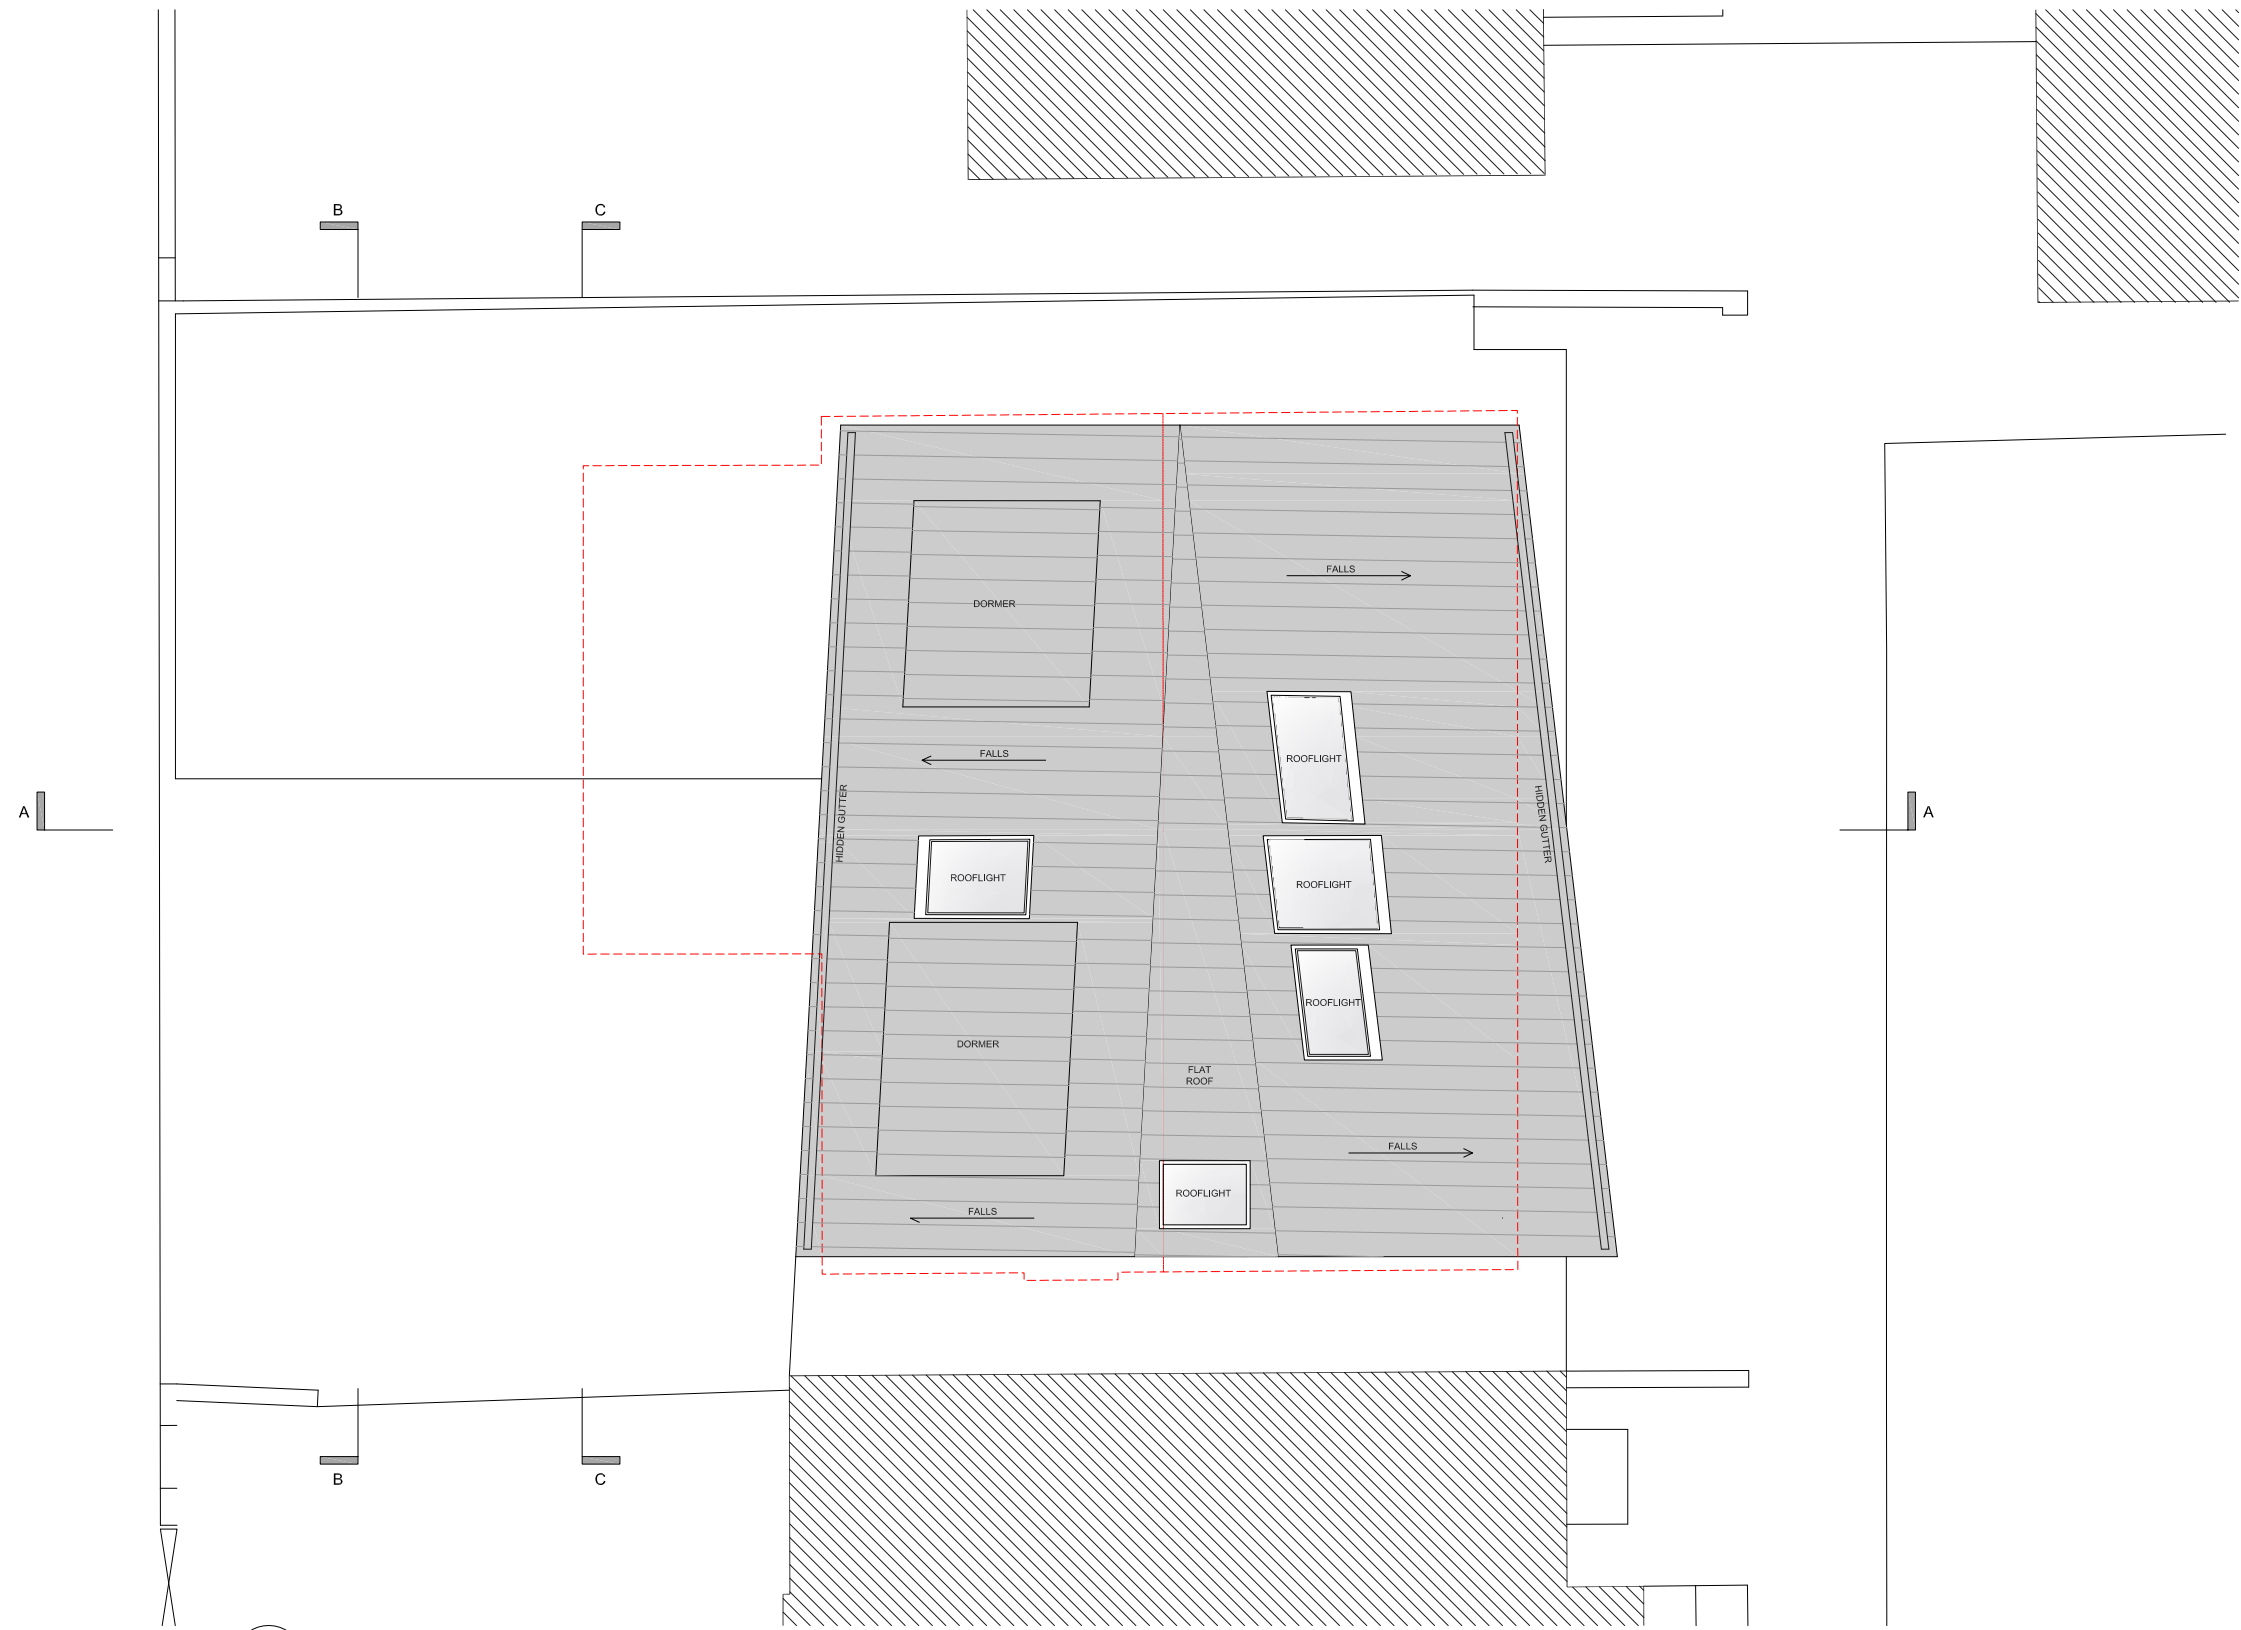

1 ROOF PLAN


KEY:
 LINE OF EXISTING BUILDING

NOTES:
 ALL RIGHTS DESCRIBED IN CHAPTER IV OF THE COPYRIGHT AND PATENTS ACT 1988 HAVE BEEN GENERALLY ASSERTED
 REPORT ANY DRAWING INCONSISTENCIES TO THE ARCHITECT
 DO NOT SCALE - ALL DIMENSIONS TO BE CHECKED ON SITE

 


REVISIONS:
 / 20.03.15 Issued for information
 A xx.xx.15 Issued for Planning Application

RODIÓ DAVIDSON ARCHITECTS is the trading name of bdAr ltd

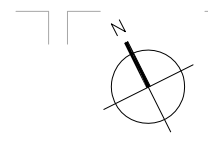


Client WAXFLOWER PROPERTIES	Project 17 Middlefield, St Johns Wood	RODIÓ DAVIDSON ARCHITECTS 1 Pied Bull Yard London WC1A 2AE t: +44 (0)207 043 3551 f: +44 (0)207 043 3552 www.rodicdavidson.co.uk
Scale 1:50 @ A1 / 1:100 @ A3	Drawn by NW Drawing Title Roof Plan	
Project No. RD/0881	Date March 2015	Checked by ID Drawing No. 0881 - P.005 Rev A

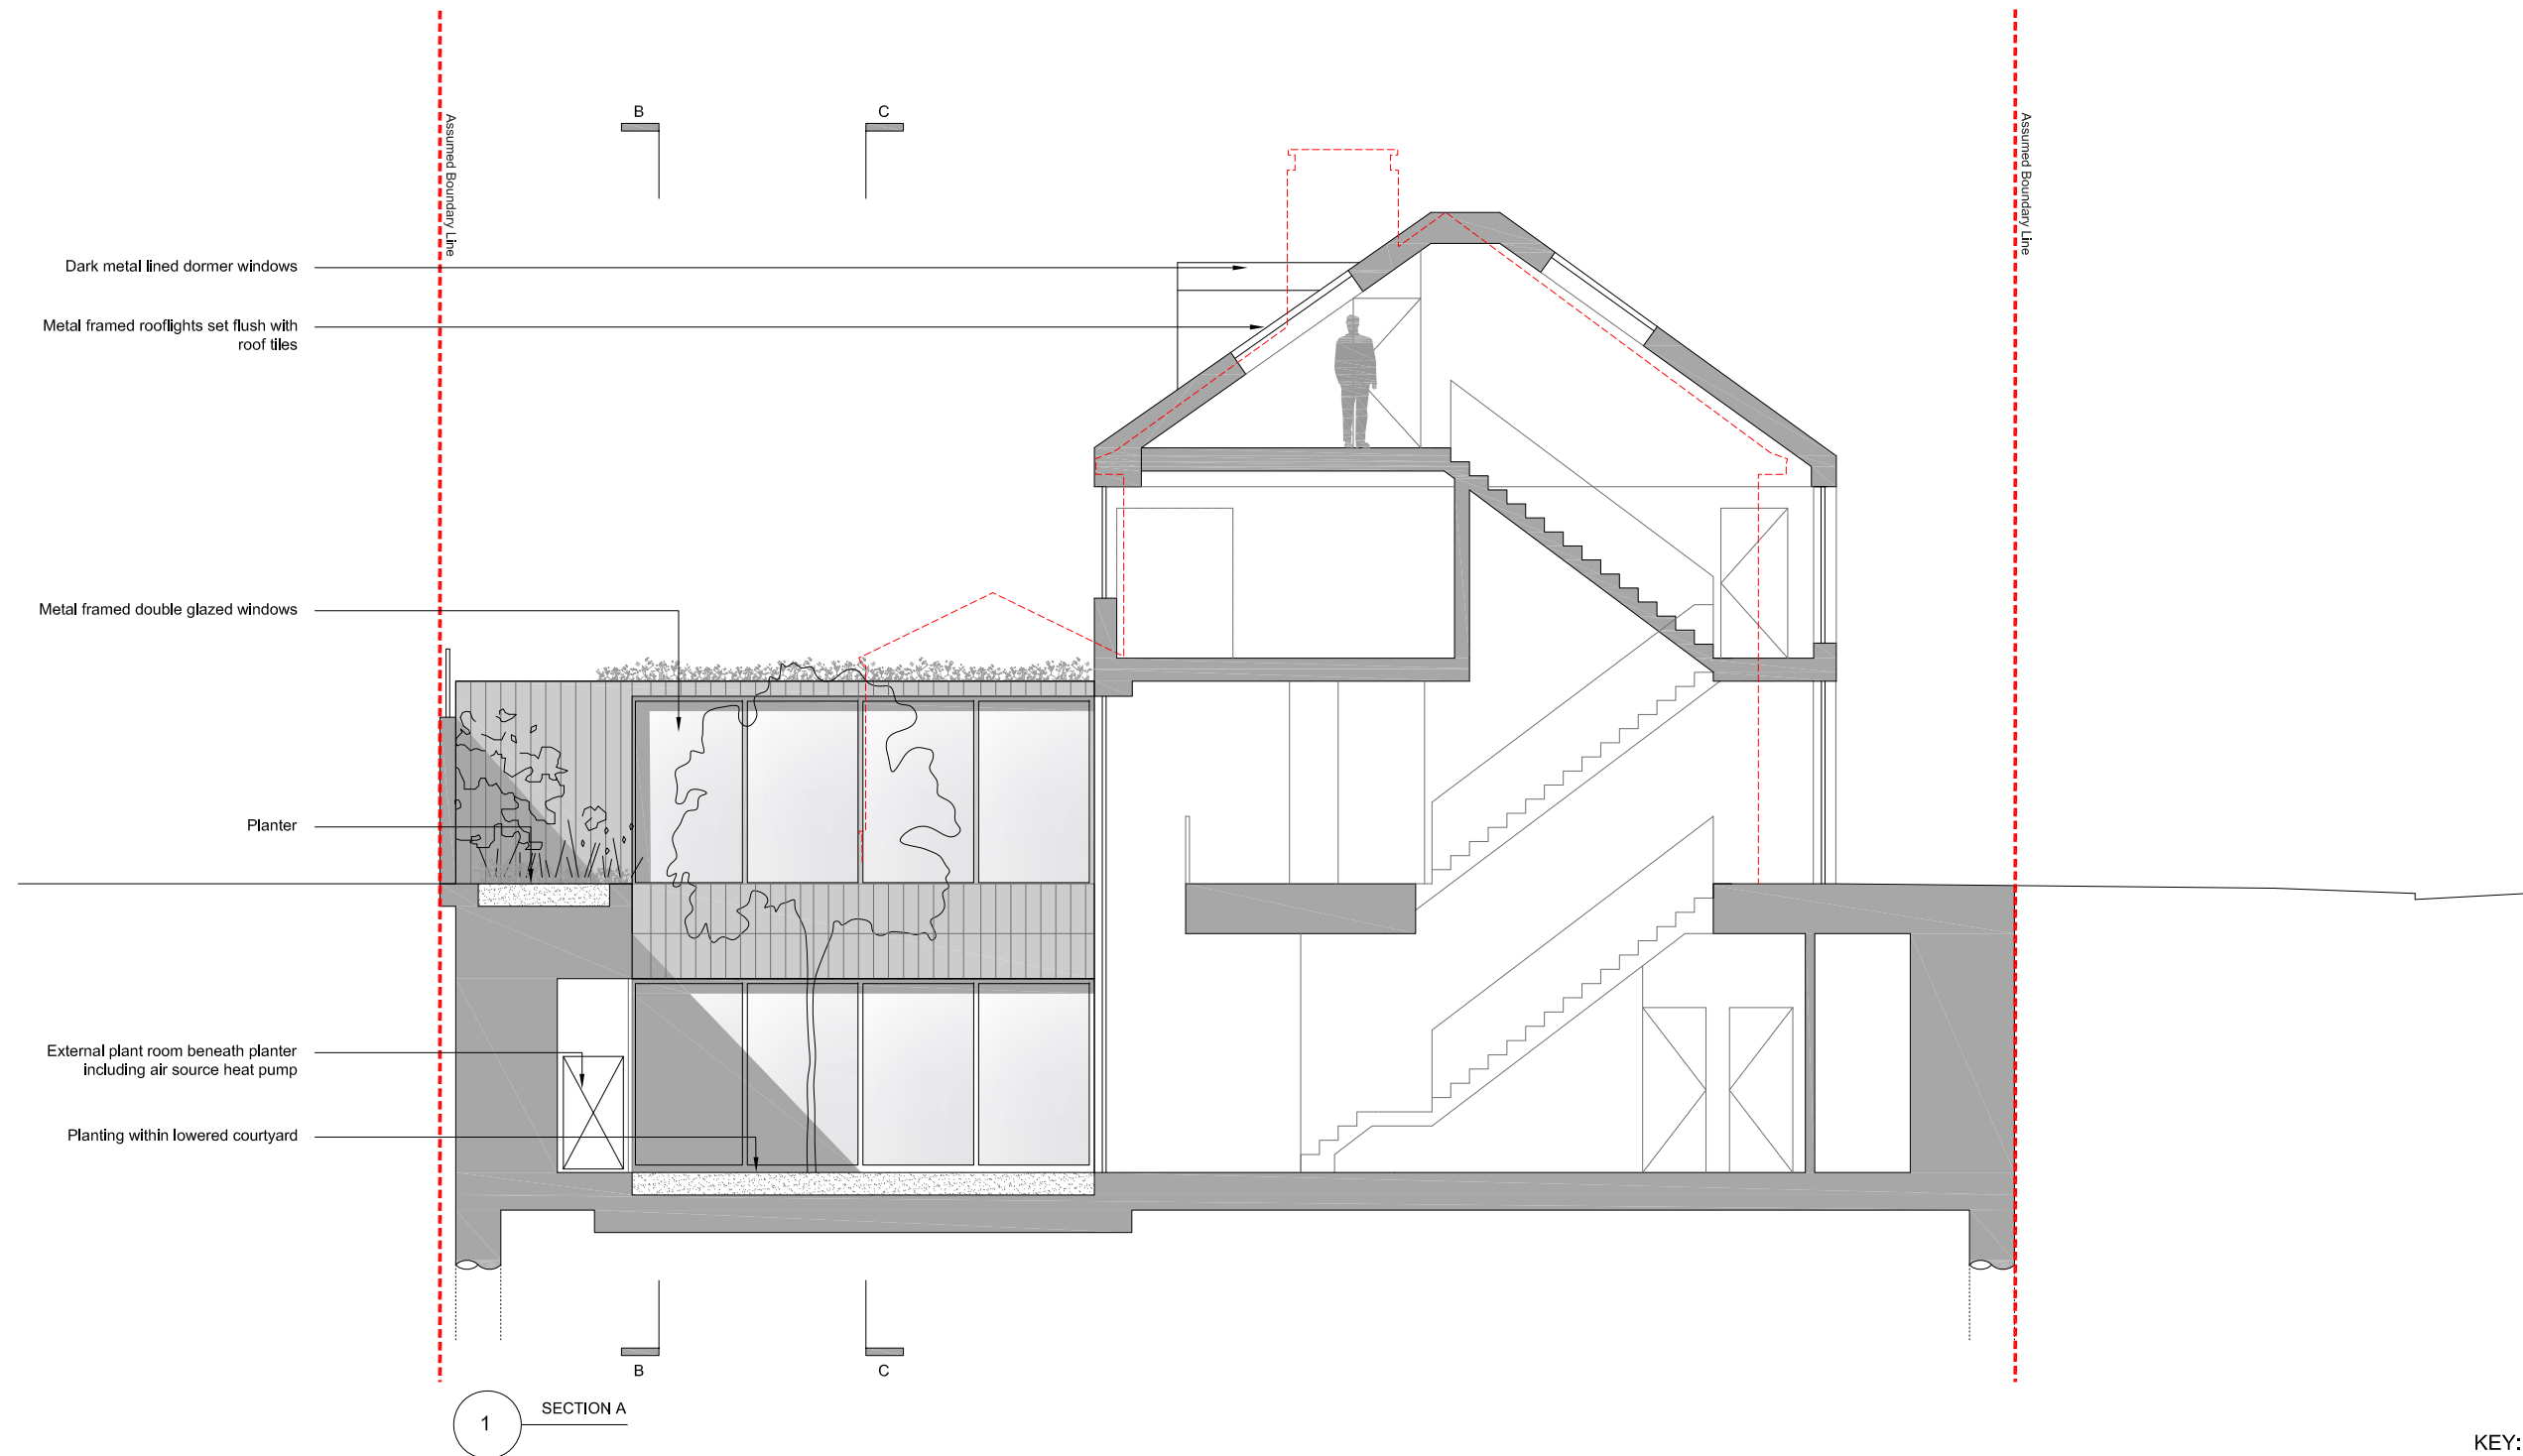

1 SECTION A

KEY:
 LINE OF EXISTING BUILDING

NOTES:
 ALL RIGHTS DESCRIBED IN CHAPTER IV OF THE COPYRIGHT AND PATENTS ACT 1988 HAVE BEEN GENERALLY ASSERTED
 REPORT ANY DRAWING INCONSISTENCIES TO THE ARCHITECT
 DO NOT SCALE - ALL DIMENSIONS TO BE CHECKED ON SITE

 


REVISIONS:

/	20.03.15	Issued for information
A	27.03.15	Adjustments made
B	31.03.15	Minor adjustments made to elevations
C	xx.xx.15	Issued for Planning Application

RODIĆ DAVIDSON ARCHITECTS is the trading name of bdAr ltd

Client WAXFLOWER PROPERTIES		Project 17 Middlefield, St Johns Wood	
Scale 1:50 @ A1 / 1:100 @ A3		Drawn by NW	Drawing Title Section A
Project No. RD/0881	Date March 2015	Checked by ID	Drawing No. 0881 - P.101
		Rev C	

RODIĆ DAVIDSON ARCHITECTS
 1 Pied Bull Yard
 London WC1A 2AE
 t: +44 (0)207 043 3551
 f: +44 (0)207 043 3552
 www.rodicdavidson.co.uk

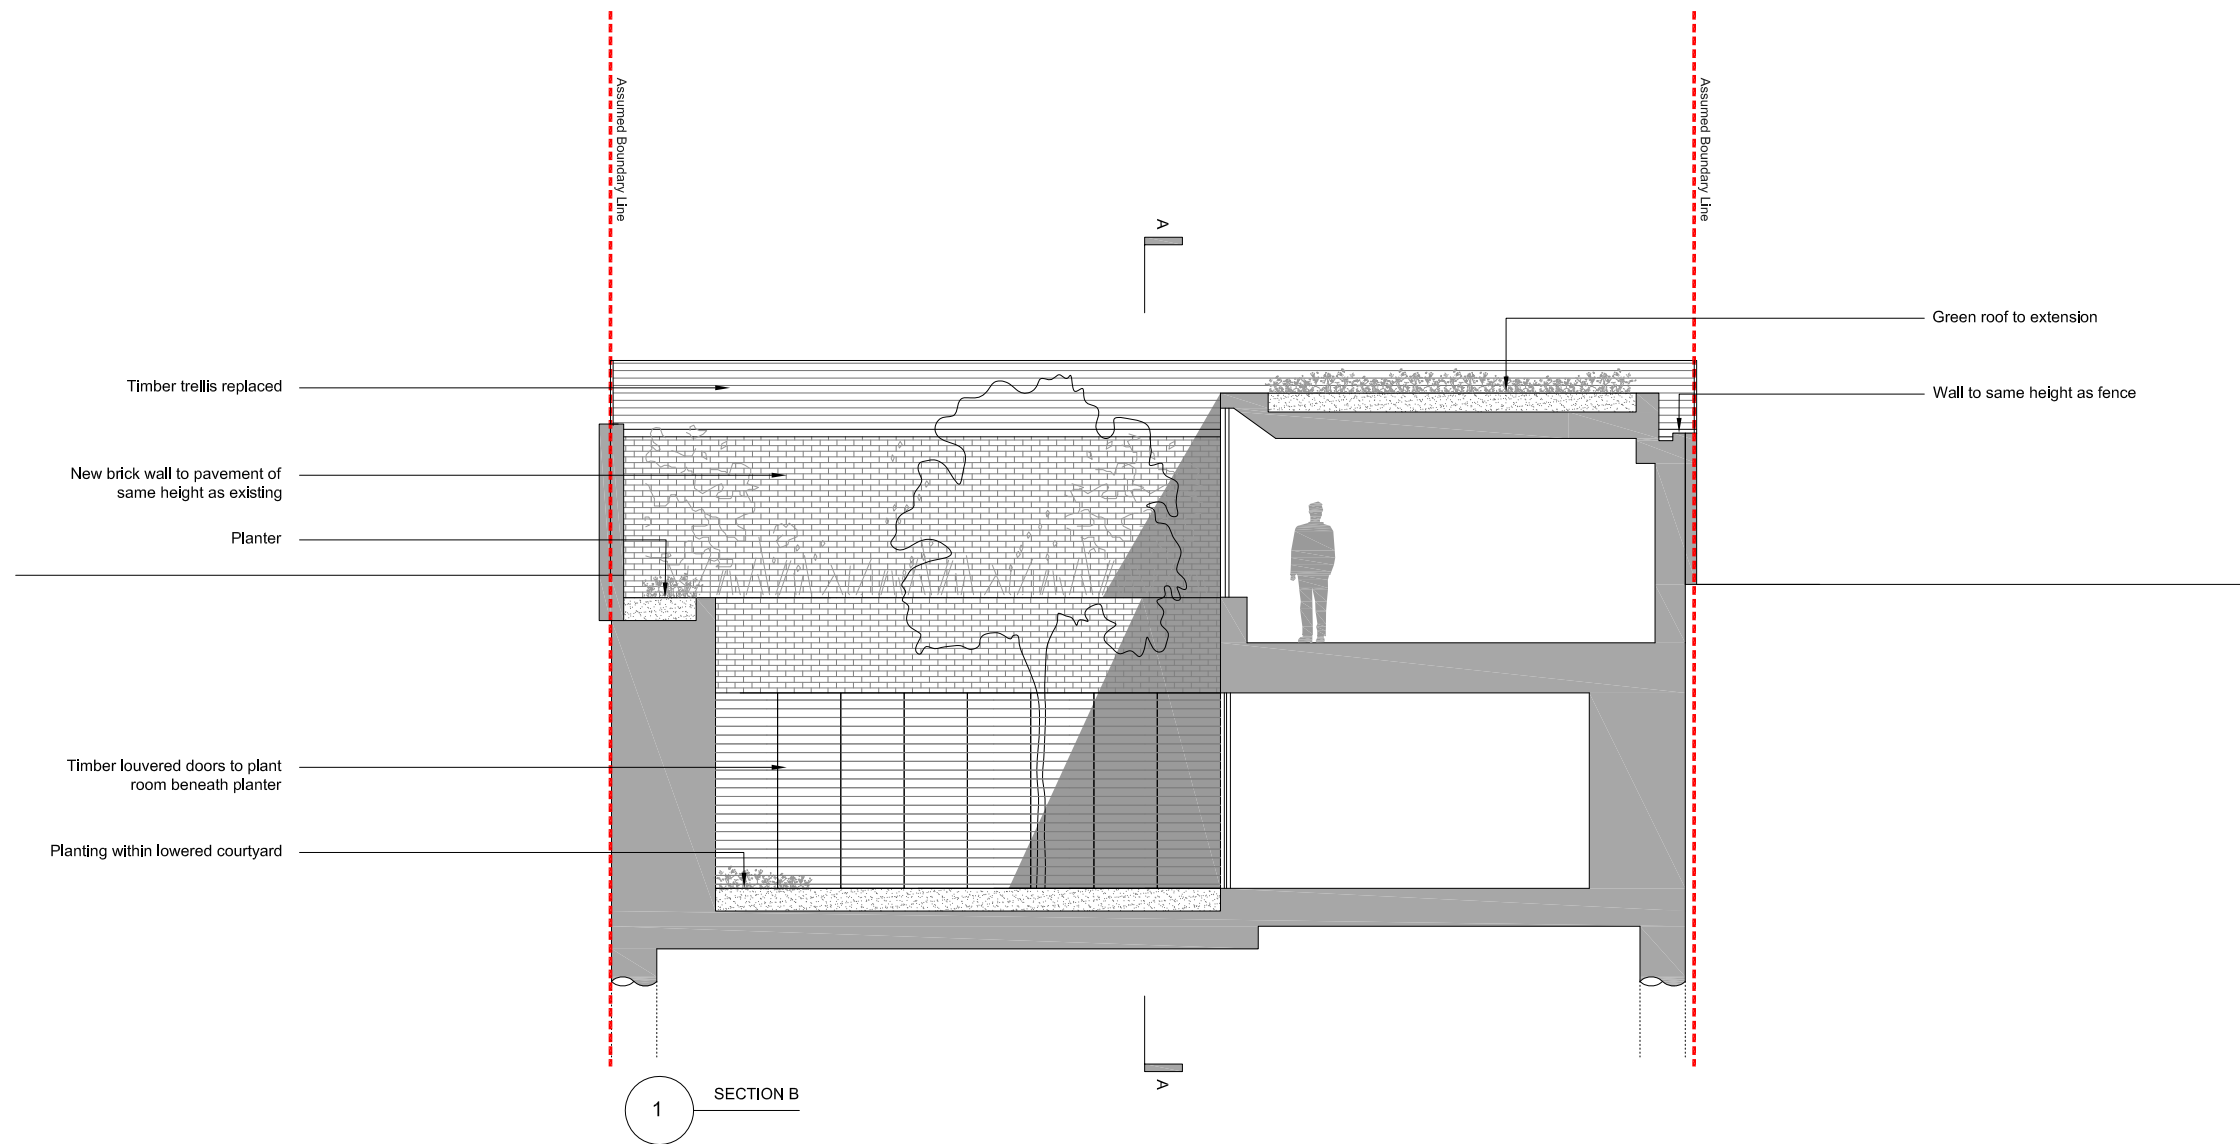


NOTES:

ALL RIGHTS DESCRIBED IN CHAPTER IV OF THE COPYRIGHT AND PATENTS ACT 1988 HAVE BEEN GENERALLY ASSERTED

REPORT ANY DRAWING INCONSISTENCIES TO THE ARCHITECT

DO NOT SCALE - ALL DIMENSIONS TO BE CHECKED ON SITE

Scale 1:50 @ A1 ; 1:100 @ A3

 


REVISIONS:

/ xx.xx.15 Issued for Planning Application


RODIĆ DAVIDSON ARCHITECTS is the trading name of bdAr ltd

Client	WAXFLOWER PROPERTIES	Project	17 Middlefield, St Johns Wood	RODIĆ DAVIDSON ARCHITECTS 1 Pied Bull Yard London WC1A 2AE t: +44 (0)207 043 3551 f: +44 (0)207 043 3552 www.rodicdavidson.co.uk
Scale	1:50 @ A1 / 1:100 @ A3	Drawn by	NW	
Project No.	RD/0881	Date	March 2015	Drawing Title Section B
		Checked by	ID	Drawing No. 0881 - P.102
				Rev /

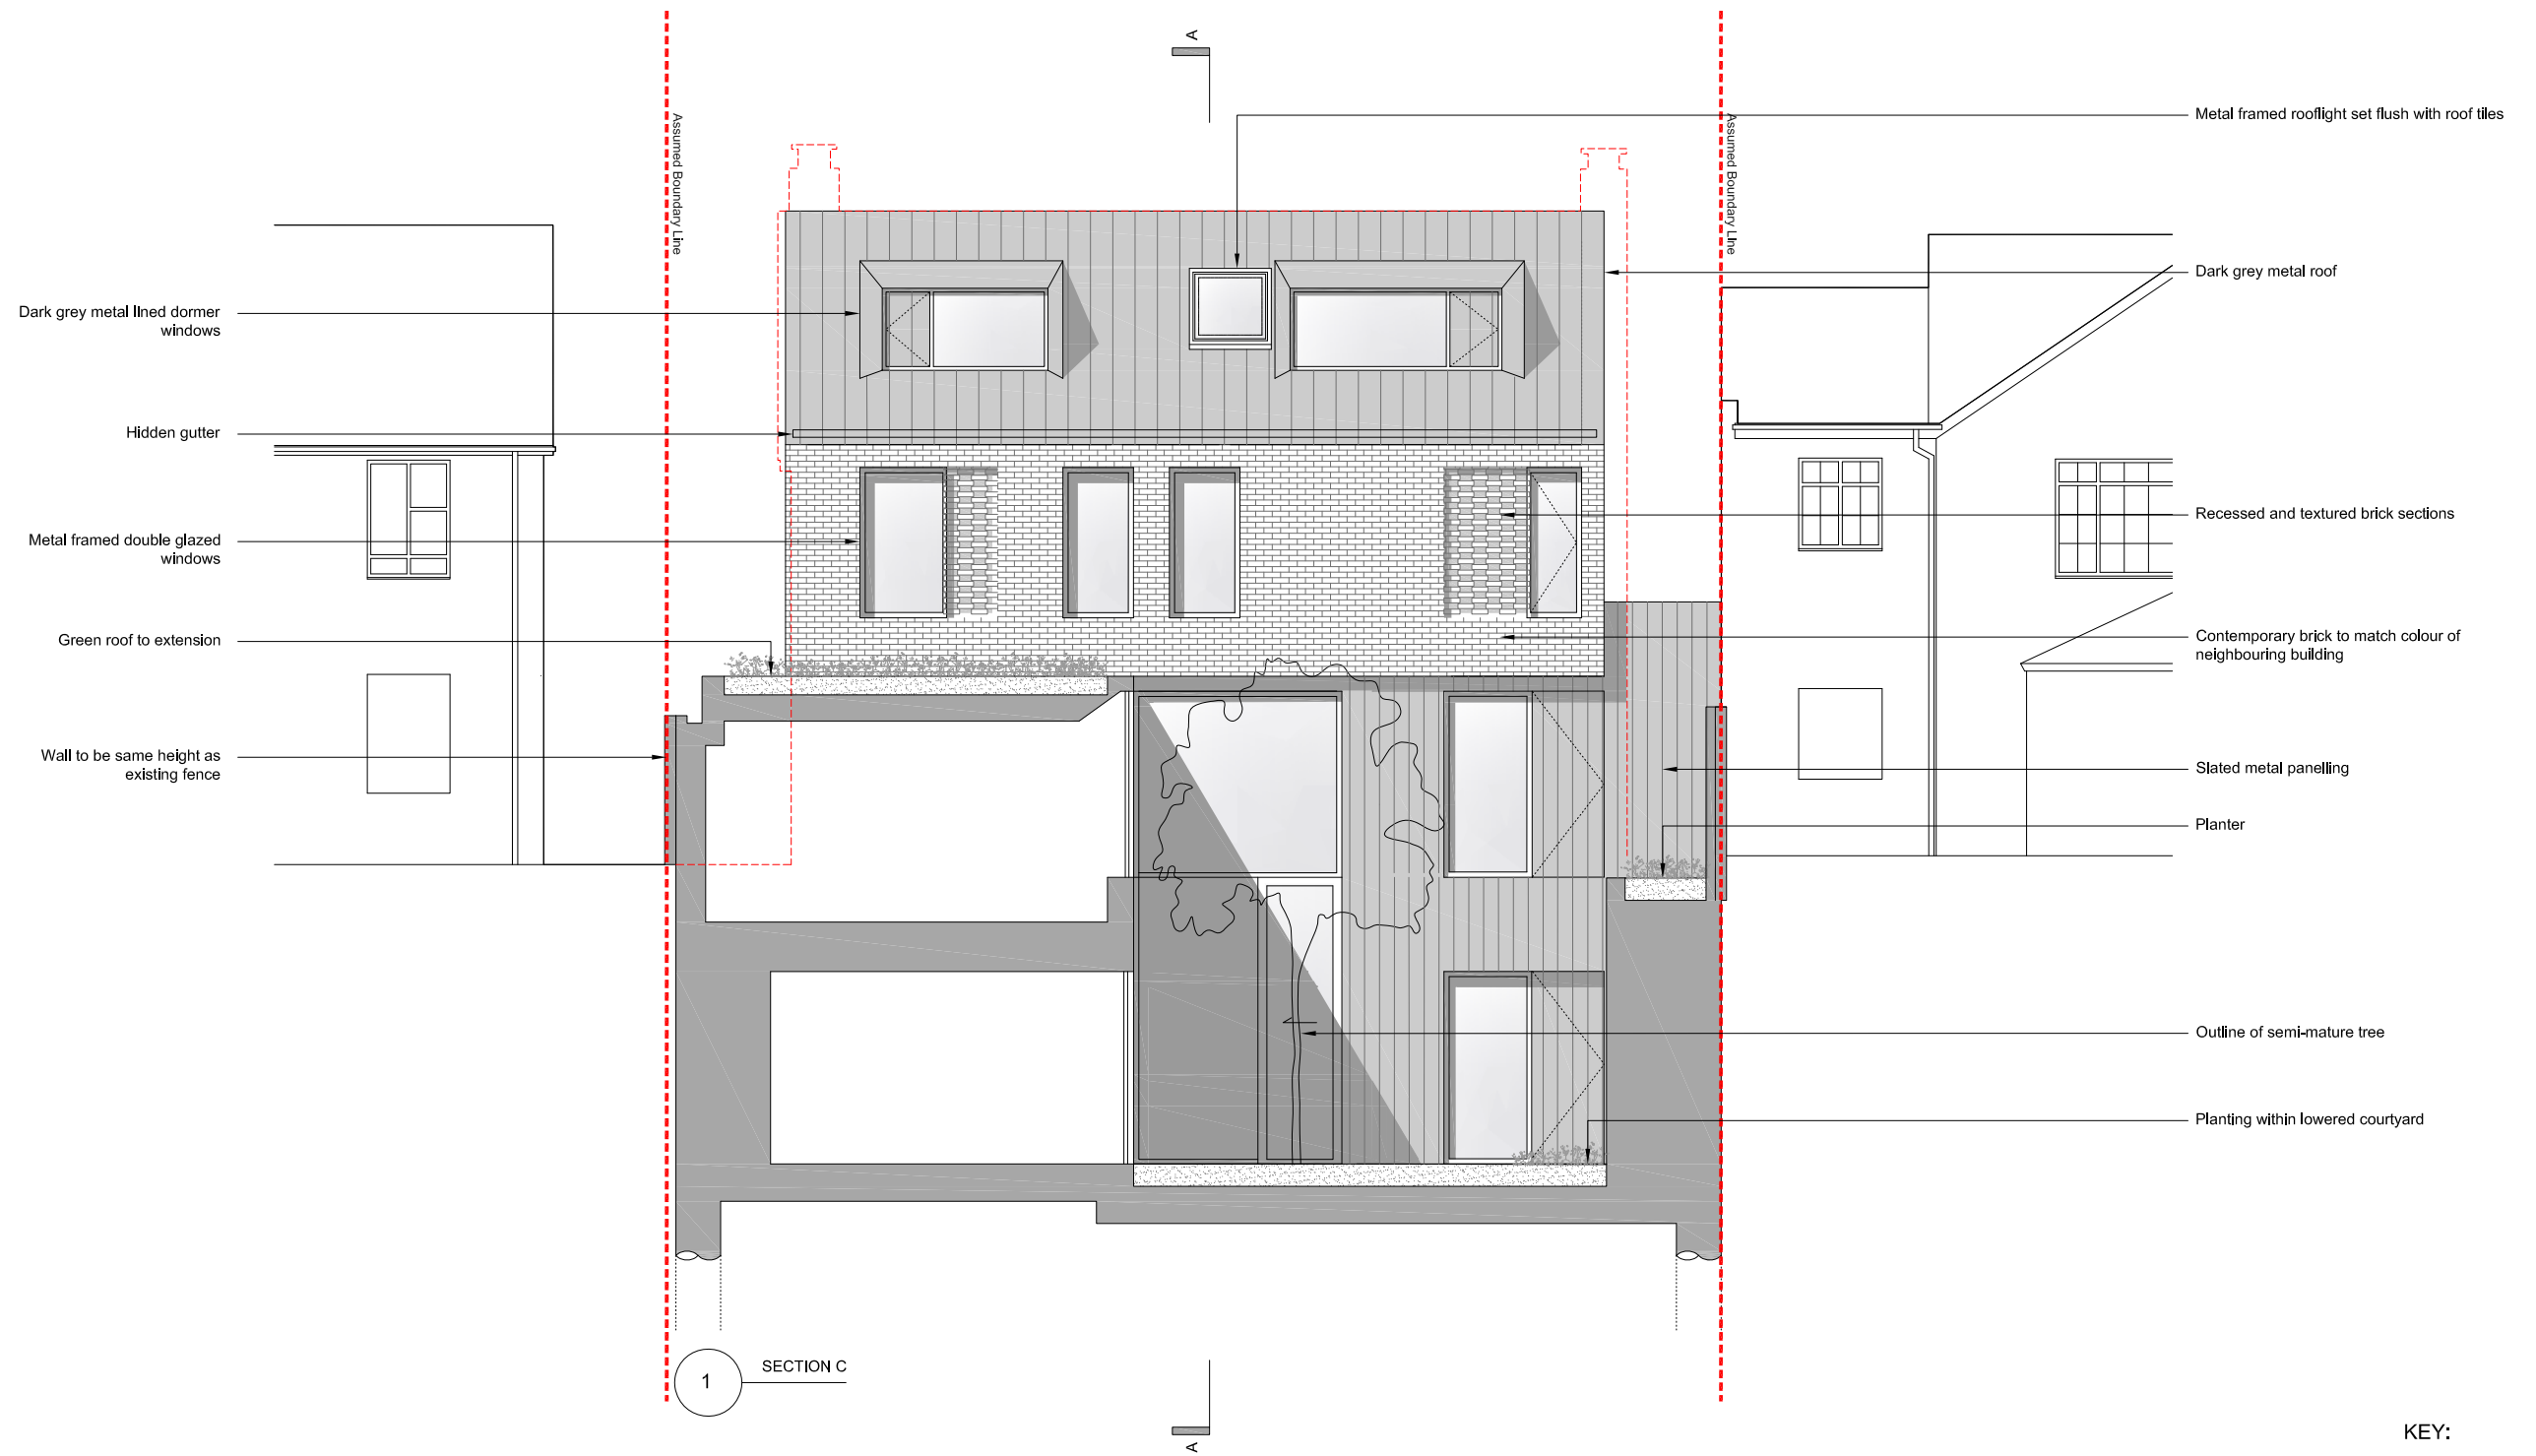

KEY:
 LINE OF EXISTING BUILDING

NOTES:
 ALL RIGHTS DESCRIBED IN CHAPTER IV OF THE COPYRIGHT AND PATENTS ACT 1988 HAVE BEEN GENERALLY ASSERTED
 REPORT ANY DRAWING INCONSISTENCIES TO THE ARCHITECT
 DO NOT SCALE - ALL DIMENSIONS TO BE CHECKED ON SITE

 


REVISIONS:
 / xx.xx.15 Issued for Planning Application

RODIĆ DAVIDSON ARCHITECTS is the trading name of bdAr ltd

Client WAXFLOWER PROPERTIES	Project 17 Middlefield, St Johns Wood
Scale 1:50 @ A1 / 1:100 @ A3	Drawn by NW
Project No. RD/0881	Date March 2015
Checked by ID	Drawing No. 0881 - P.103
	Rev /

RODIĆ DAVIDSON ARCHITECTS


1 Pied Bull Yard
 London WC1A 2AE
 t: +44 (0)207 043 3551
 f: +44 (0)207 043 3552
 www.rodicdavidson.co.uk

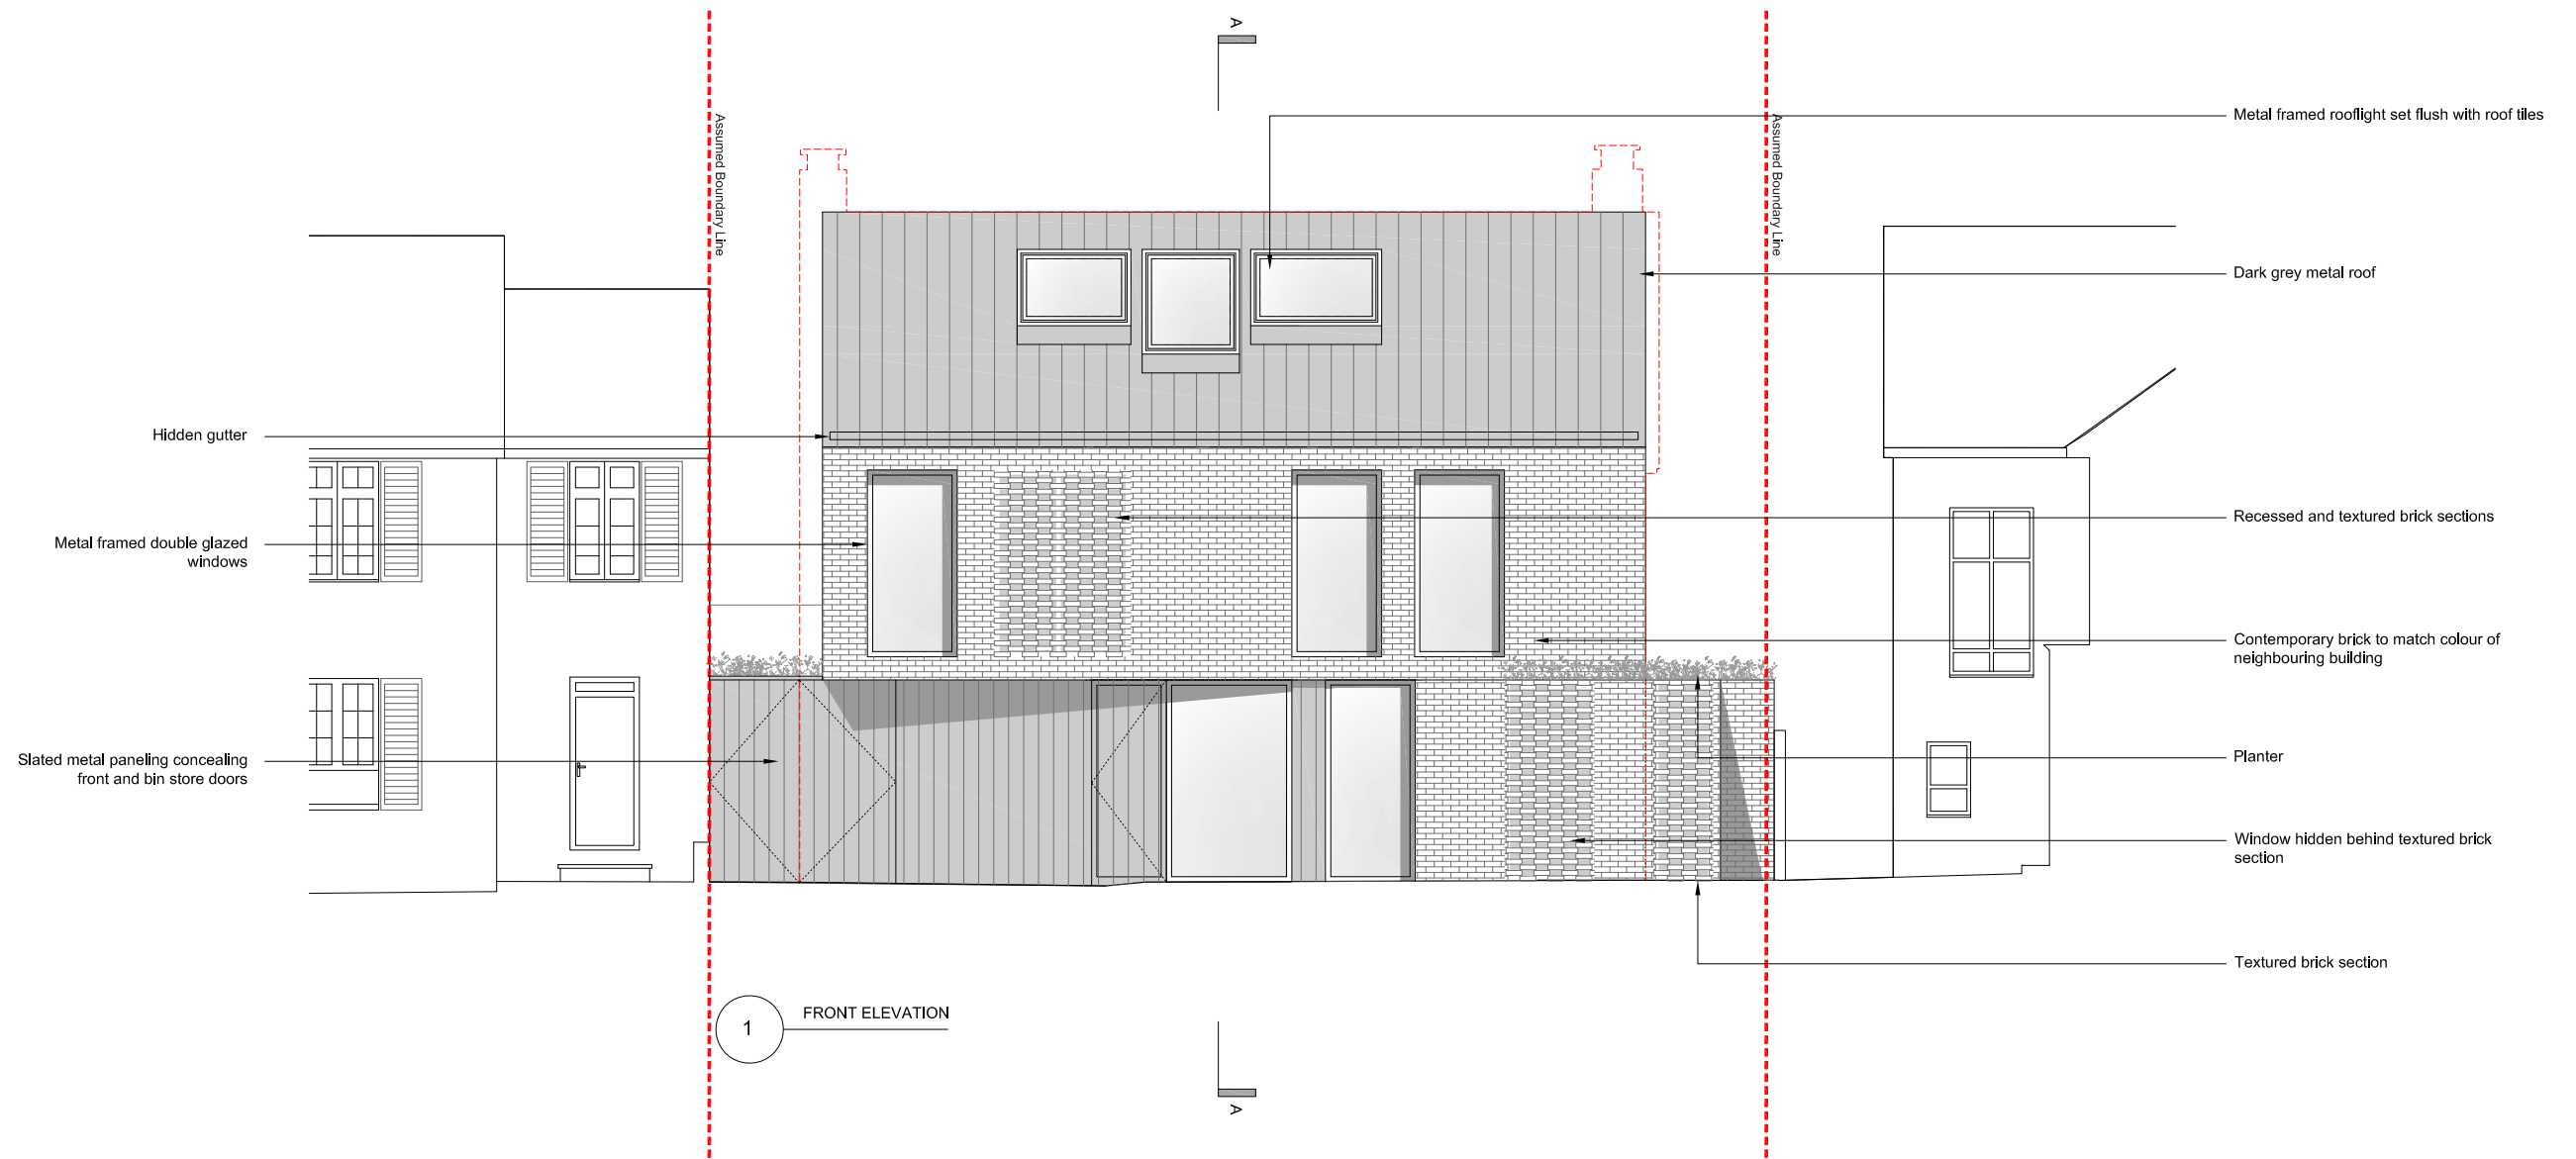

1 FRONT ELEVATION

KEY:
 LINE OF EXISTING BUILDING

NOTES:
 ALL RIGHTS DESCRIBED IN CHAPTER IV OF THE COPYRIGHT AND PATENTS ACT 1988 HAVE BEEN GENERALLY ASSERTED
 REPORT ANY DRAWING INCONSISTENCIES TO THE ARCHITECT
 DO NOT SCALE - ALL DIMENSIONS TO BE CHECKED ON SITE

 


REVISIONS:

/	20.03.15	Issued for information
A	27.03.15	Adjustments made
B	31.03.15	Minor adjustments made to elevations
C	xx.xx.15	Issued for Planning Application


RODIĆ DAVIDSON ARCHITECTS is the trading name of bAr ltd

Client	WAXFLOWER PROPERTIES	Project	17 Middlefield, St Johns Wood
Scale	1:50 @ A1 / 1:100 @ A3	Drawn by	NW
Project No.	RD/0881	Checked by	ID
Date	March 2015	Drawing No.	0881 - P.201
		Rev	C

RODIĆ DAVIDSON ARCHITECTS
 1 Pied Bull Yard
 London WC1A 2AE
 t: +44 (0)207 043 3551
 f: +44 (0)207 043 3552
 www.rodicdavidson.co.uk

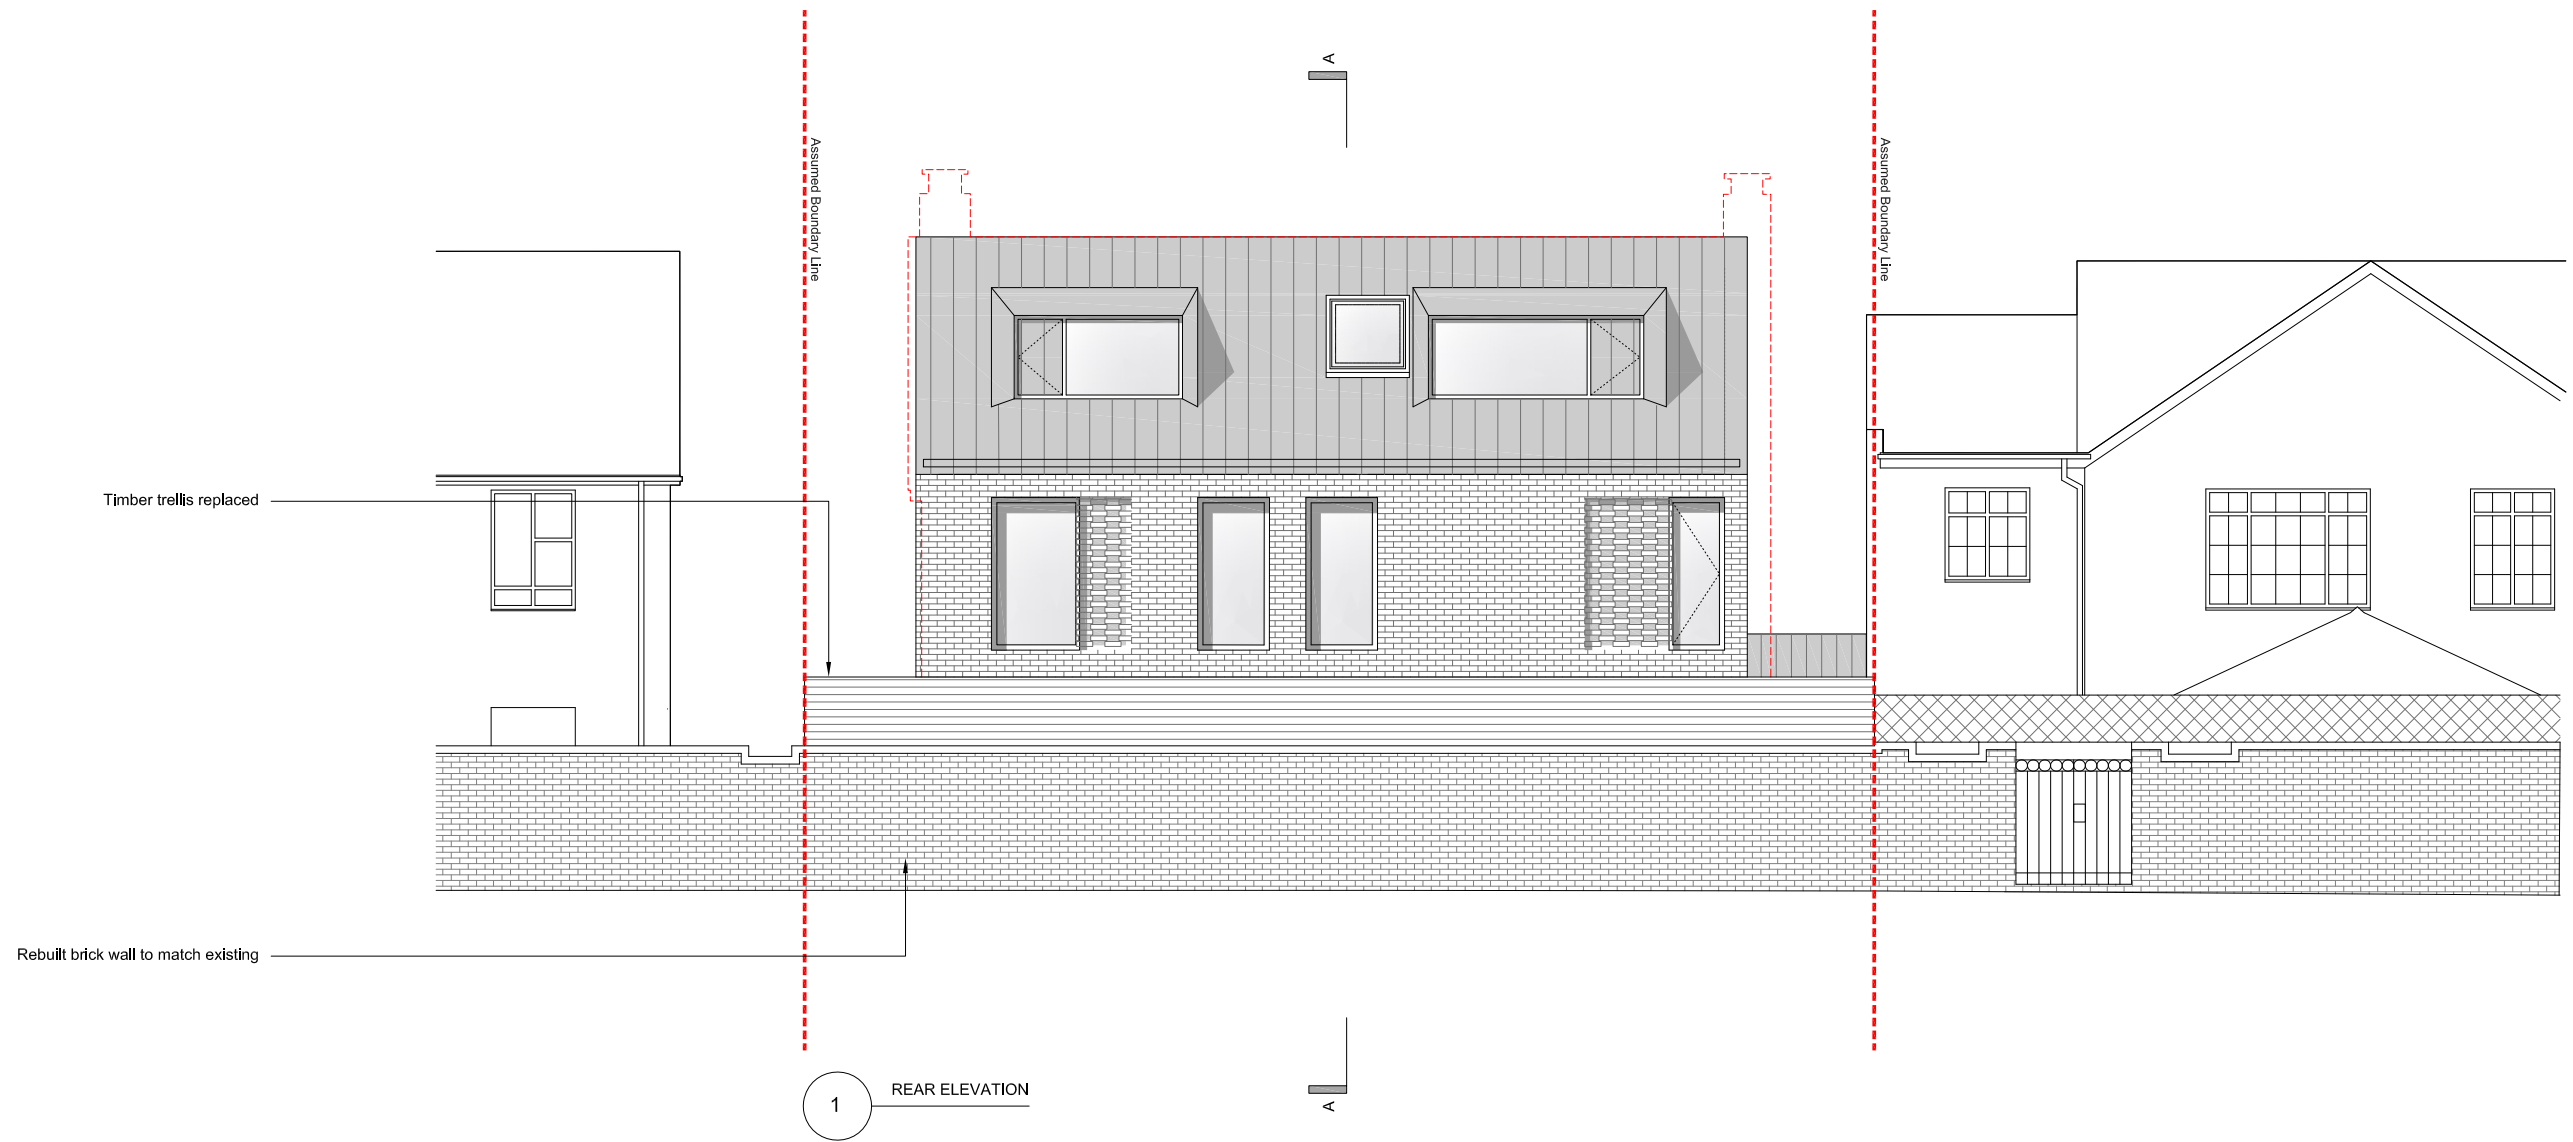

NOTES:
 ALL RIGHTS DESCRIBED IN CHAPTER IV OF THE COPYRIGHT AND PATENTS ACT 1988 HAVE BEEN GENERALLY ASSERTED
 REPORT ANY DRAWING INCONSISTENCIES TO THE ARCHITECT
 DO NOT SCALE - ALL DIMENSIONS TO BE CHECKED ON SITE

 

REVISIONS:

/	20.03.15	Issued for information
A	27.03.15	Adjustments made
B	31.03.15	Minor adjustments made to elevations
C	xx.xx.15	Issued for Planning Application

RODIĆ DAVIDSON ARCHITECTS is the trading name of bdAr ltd

Client	WAXFLOWER PROPERTIES	Project	17 Middlefield, St Johns Wood
Scale	1:50 @ A1 / 1:100 @ A3	Drawn by	NW
Project No.	RD/0881	Checked by	ID
Date	March 2015	Drawing No.	0881 - P.202
		Rev	C

KEY:
 LINE OF EXISTING BUILDING

RODIĆ DAVIDSON ARCHITECTS

1 Pied Bull Yard
 London WC1A 2AE
 t: +44 (0)207 043 3551
 f: +44 (0)207 043 3552

www.rodicdavidson.co.uk