



A1 A B C D E F G H I J K L M N

1 2 3 4 5 6 7 8 9 10 11

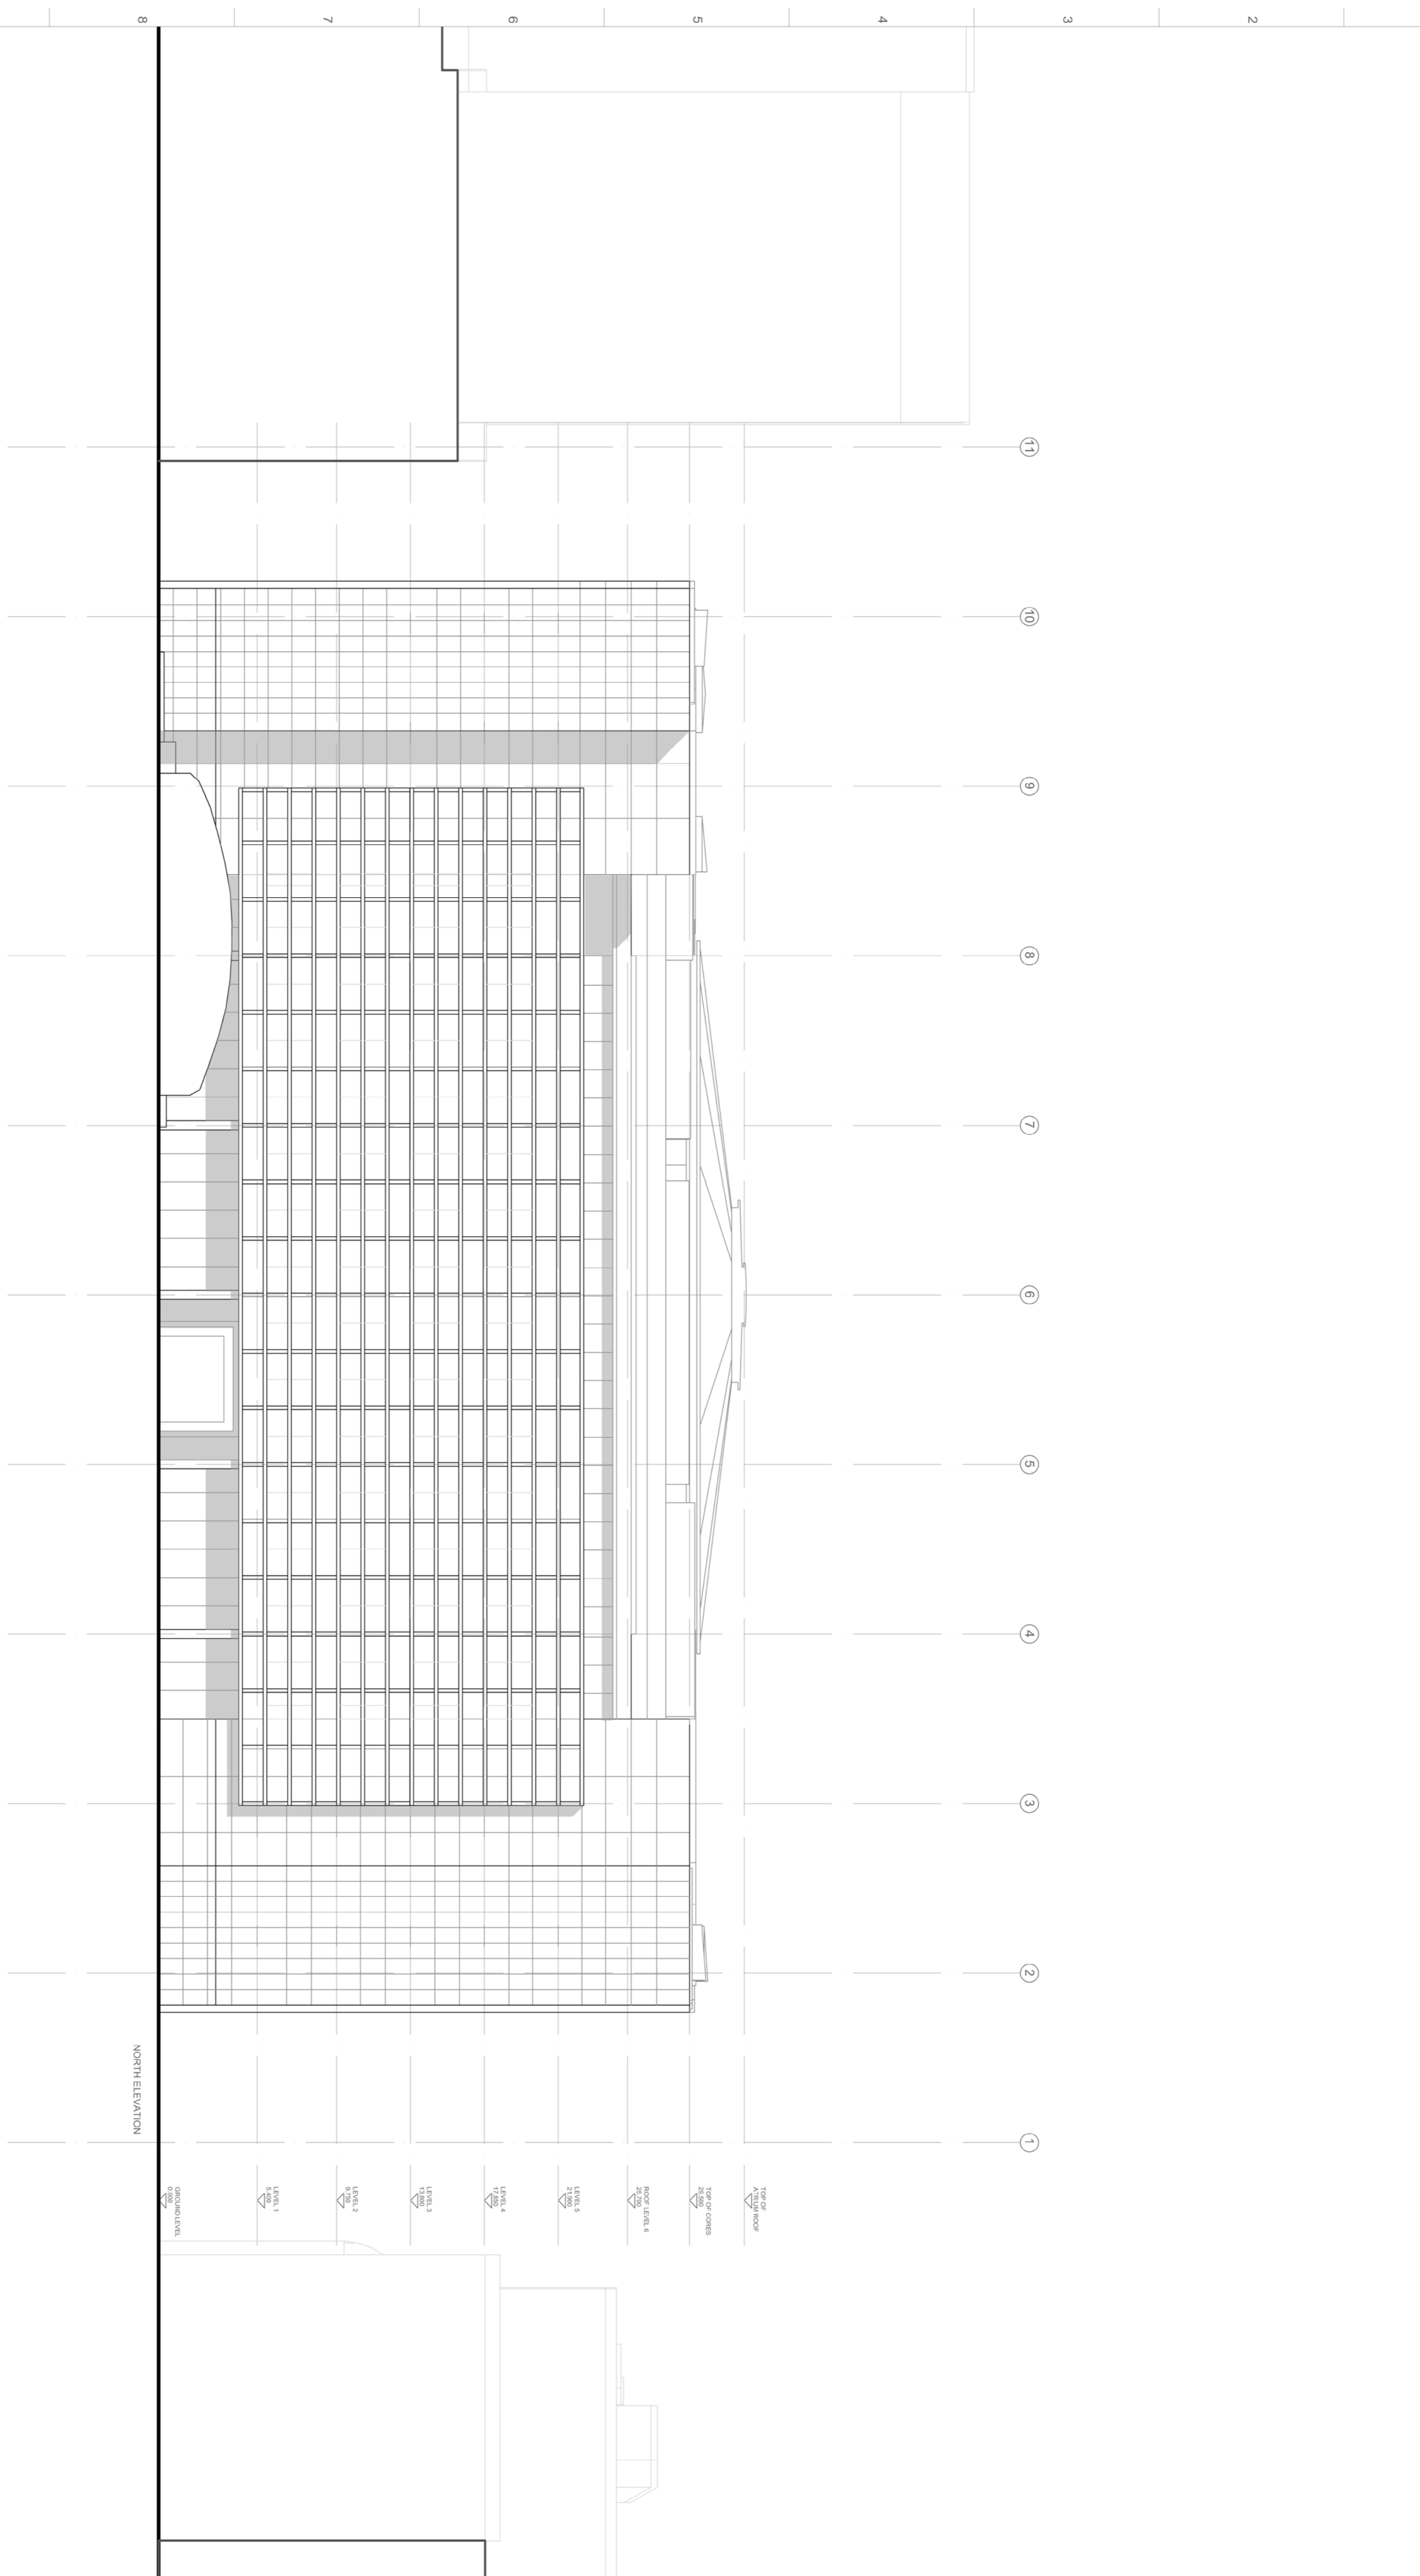

NORTH ELEVATION

- ROOF LEVEL 6
- TOP OF CORNER
- ROOF LEVEL 4
- LEVEL 6
- LEVEL 5
- LEVEL 4
- LEVEL 3
- LEVEL 2
- LEVEL 1
- GROUND LEVEL

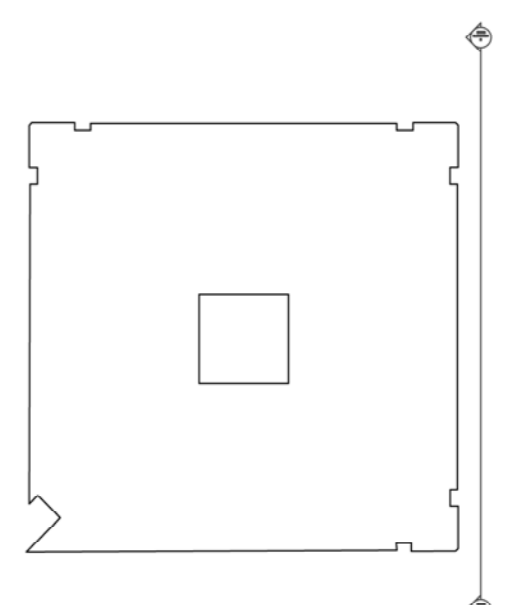

FIGURED DIMENSIONS ONLY TO BE USED

Safety, Health and Environmental Information
 In addition to the hazards already associated with the types of work detailed on this drawing and noted in the following:
 • It is assumed that all works on this drawing will be carried out by a competent contractor working, where appropriate, to an approved method statement.
 • Where applicable, significant residual risks are highlighted in the body of the drawing.

Issue	Date	Drawn	Checked
2	08.09.15	CLOPUD/FINAL ISSUE	
1	04.09.15	CLOPUD/DRAWN	

Key Plan (NTS)

ARUP ASSOCIATES
 8 Fitzroy Street
 W1T 4BQ
 Tel: 020 7765 2525
 Fax: 020 7755 2561
 email: rlh@arupassociates.com

Client
British Land


Job Title
Triton Square

Drawing Title
**General Arrangement Plan
 Proposed
 Elevation North**

Scale at A1 1:200 Scale at A3 1:400

Discipline Architecture
 Job No. Drawing Status
244617 CLOPUD

Drawing No. **244617-A_A-XX-XX-DR-AX-30521** Issue
P1

 

Do not scale