



A1 A B C D E F G H I J K L M N

1 2 3 4 5 6 7 8 9 10 11

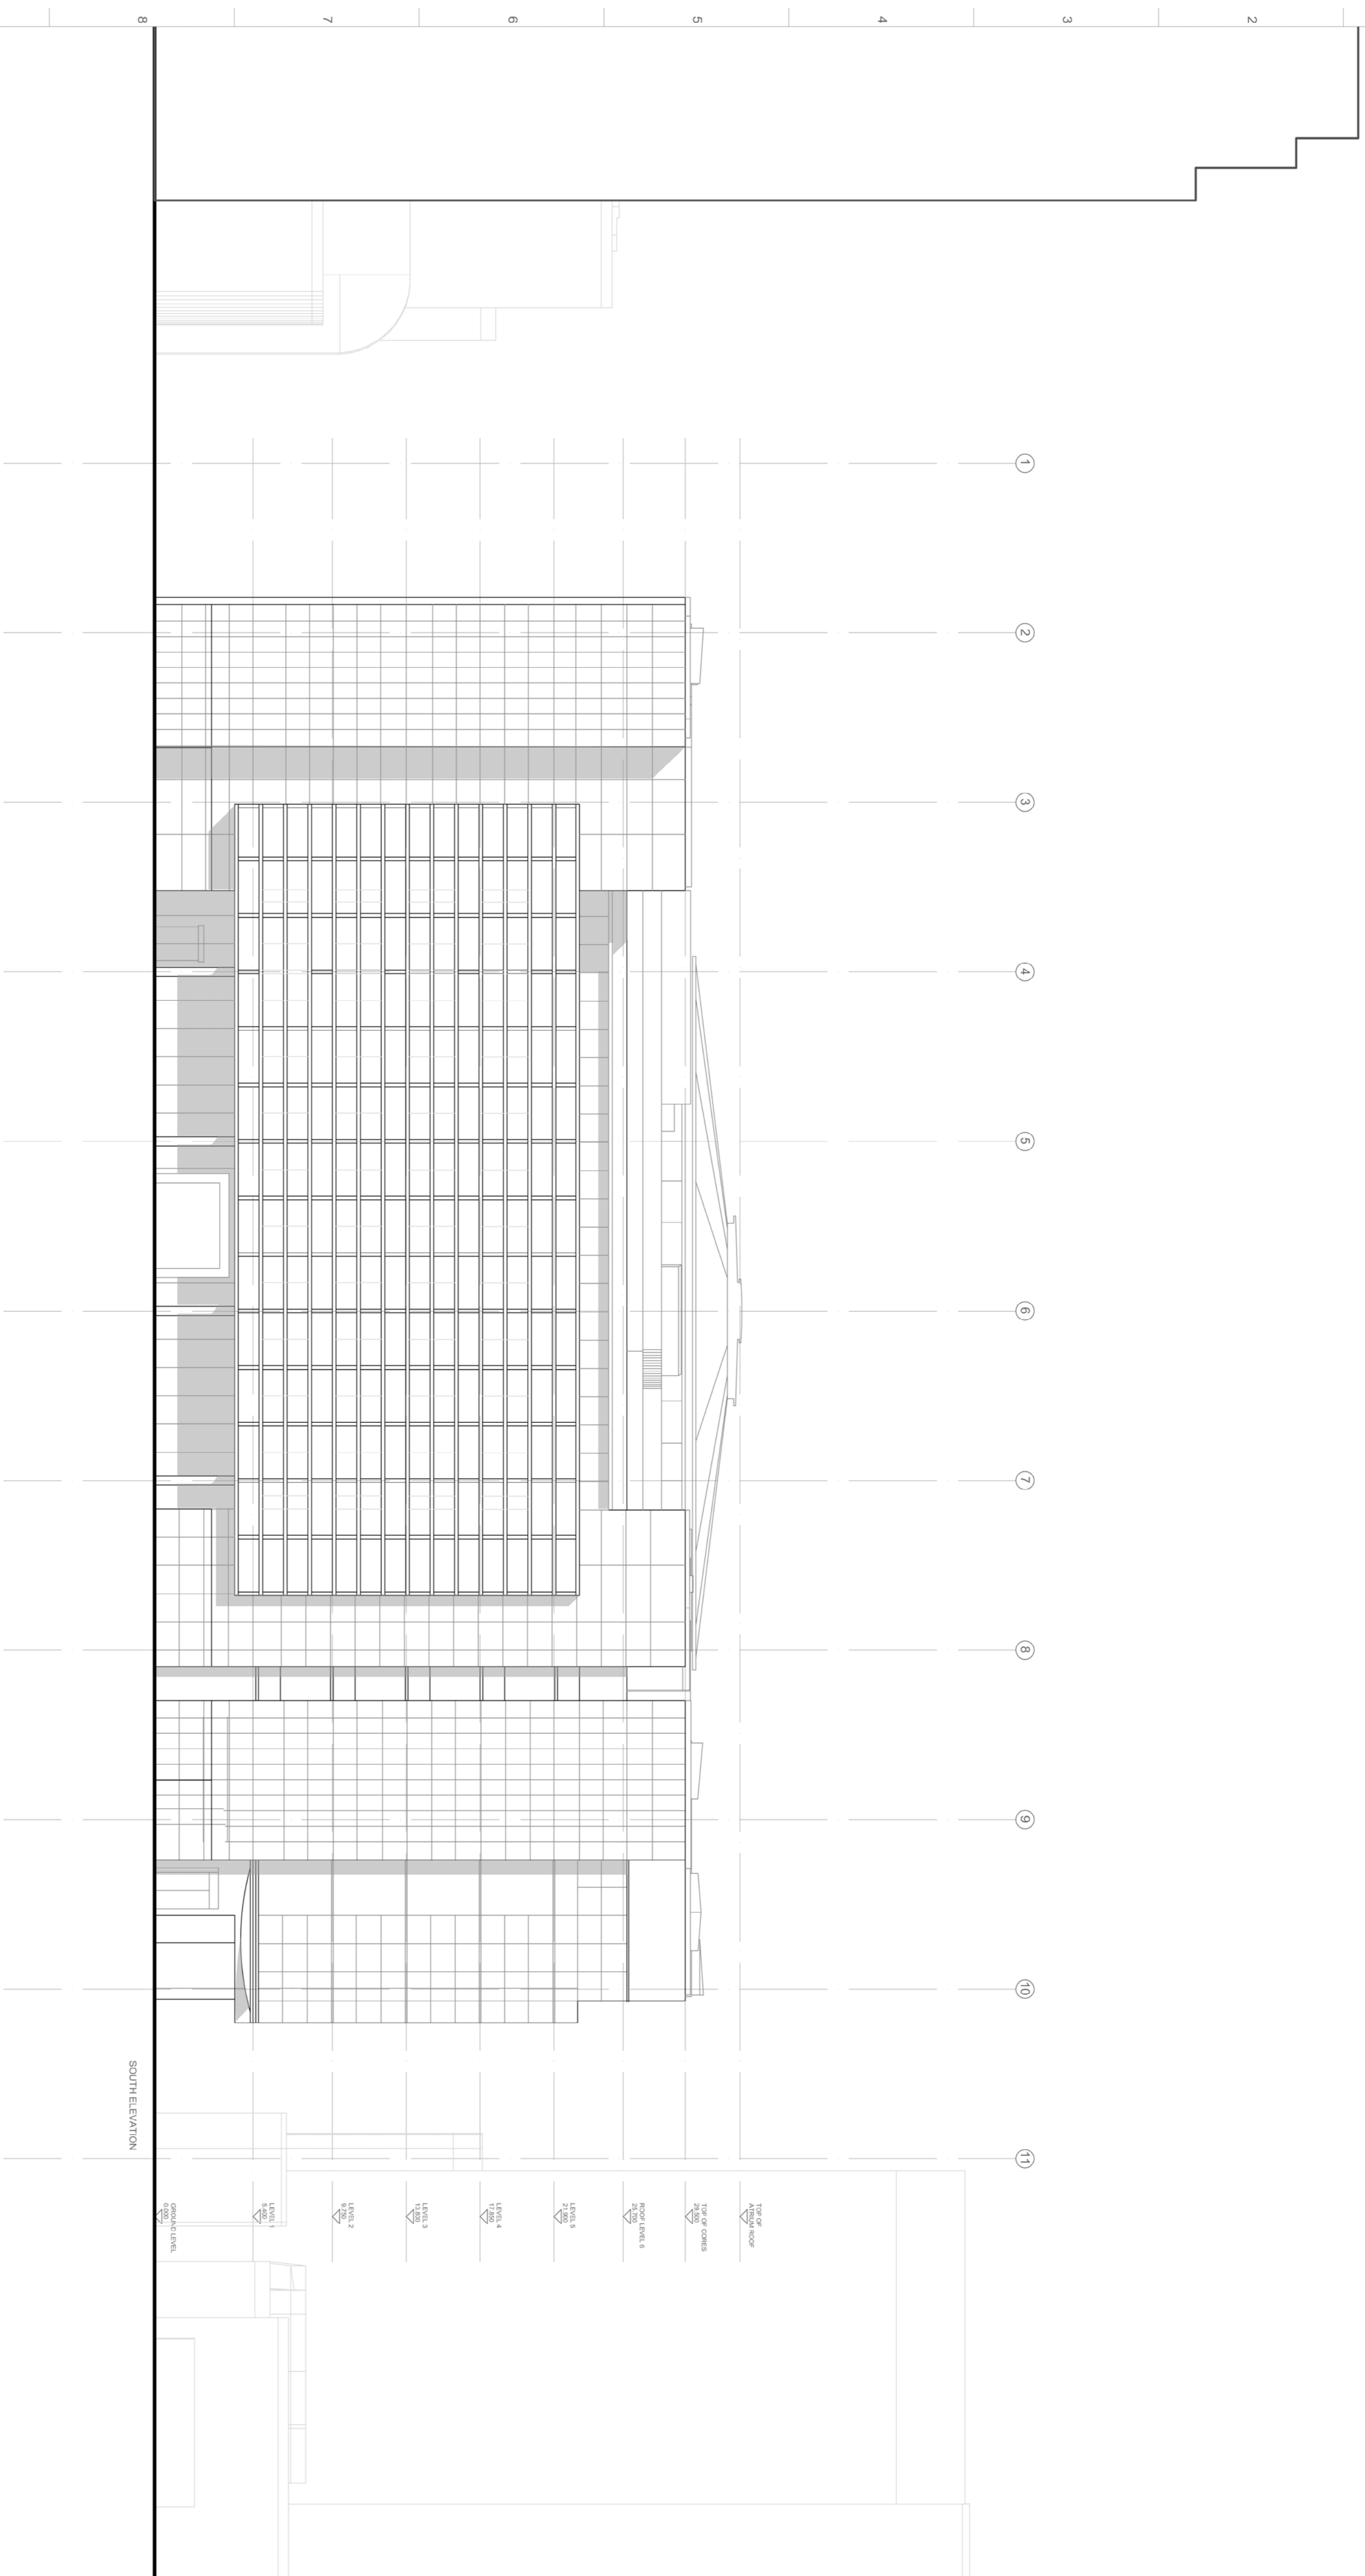


SOUTH ELEVATION

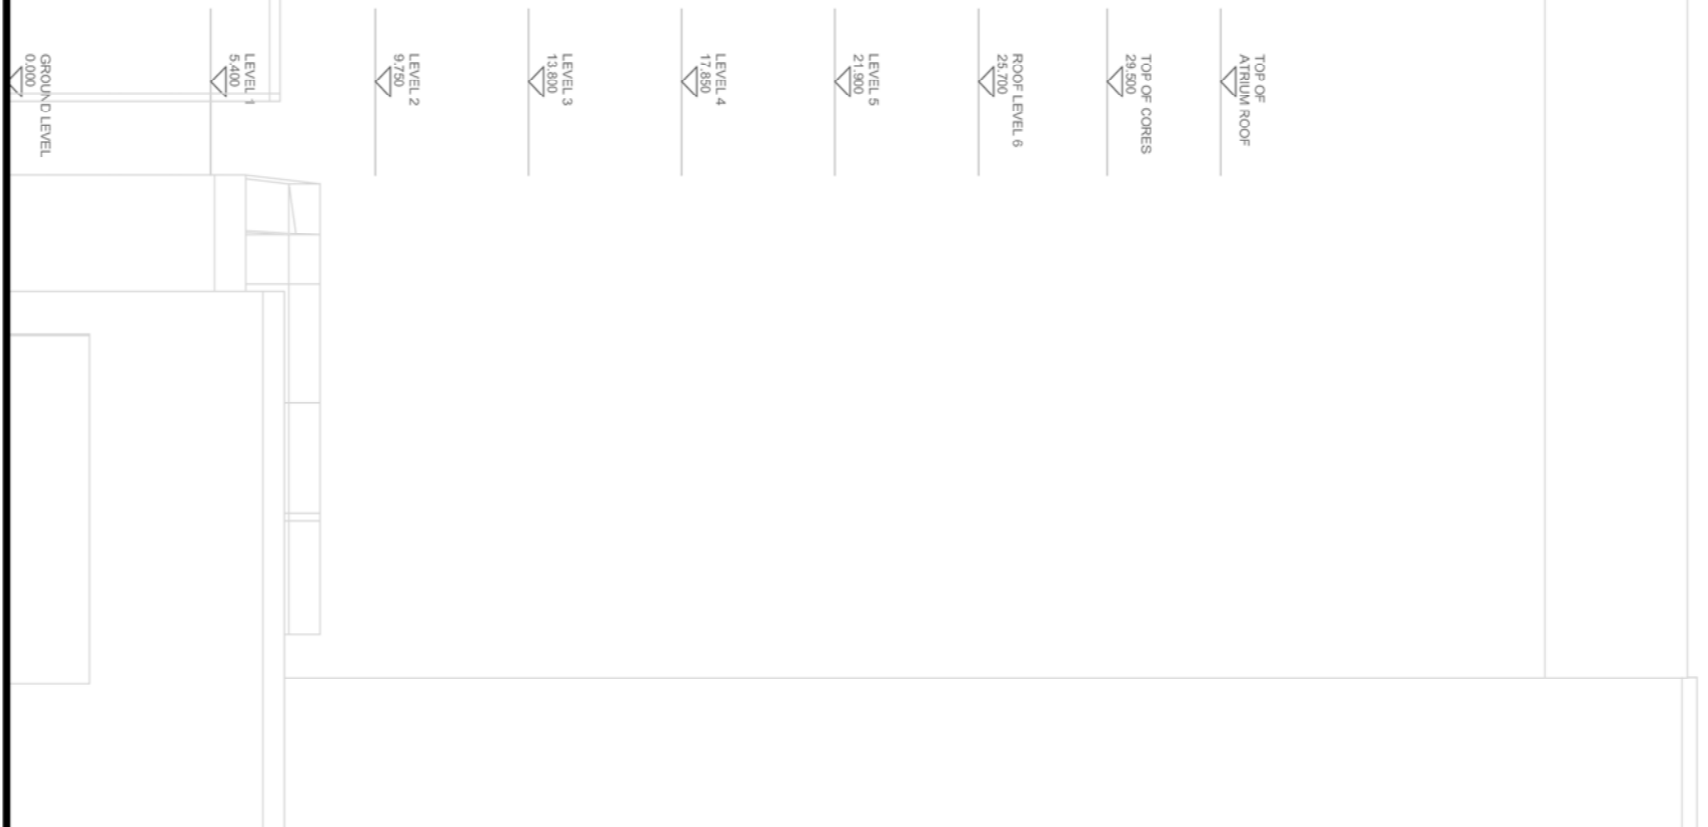

- TOP OF ROOF
- TOP OF CORNER
- ROOF LEVEL 4
- LEVEL 4
- LEVEL 3
- LEVEL 2
- LEVEL 1
- LEVEL 0
- ROOF LEVEL 0

FIGURED DIMENSIONS ONLY TO BE USED

Safety, Health and Environmental Information
 In addition to the hazards already associated with the types of work detailed on this drawing and noted in the role the following:
 • It is assumed that all works on this drawing will be carried out by a competent contractor working, where appropriate, to an approved method statement.
 • Where applicable, significant residual risks are highlighted in the body of the drawing.

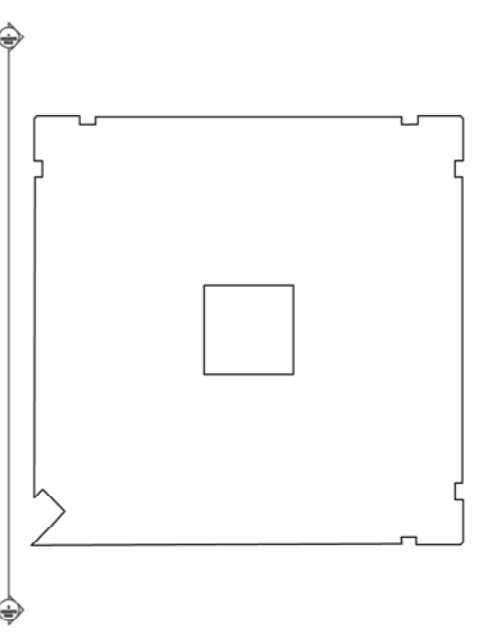

Issue	Date	Description
2	08.09.15	CLOP/D-FINAL ISSUE
1	04.09.15	CLOP/D-DRAWN

Key Plan (NTS)

ARUP ASSOCIATES
 8 Fitzroy Street
 W1T 4BQ
 Tel: 020 7765 2525
 fax: 020 7755 2561
 email: rlh@arupassociates.com

Client: **British Land**

Job Title: **Triton Square**

Drawing Title: **General Arrangement Plan Proposed Elevation South**

Scale at A1: 1:200 Scale at A3: 1:400
 Discipline: Architecture
 Job No: 244617
 Drawing Status: CLOPUD
 Drawing No: 244617-A_A-XX-XX-DR-AX-30501
 Issue: P1

