


Do not scale off drawing!
Work only to noted dimensions

Check all dimensions on site prior to commencement

Notify the architect immediately of any discrepancy

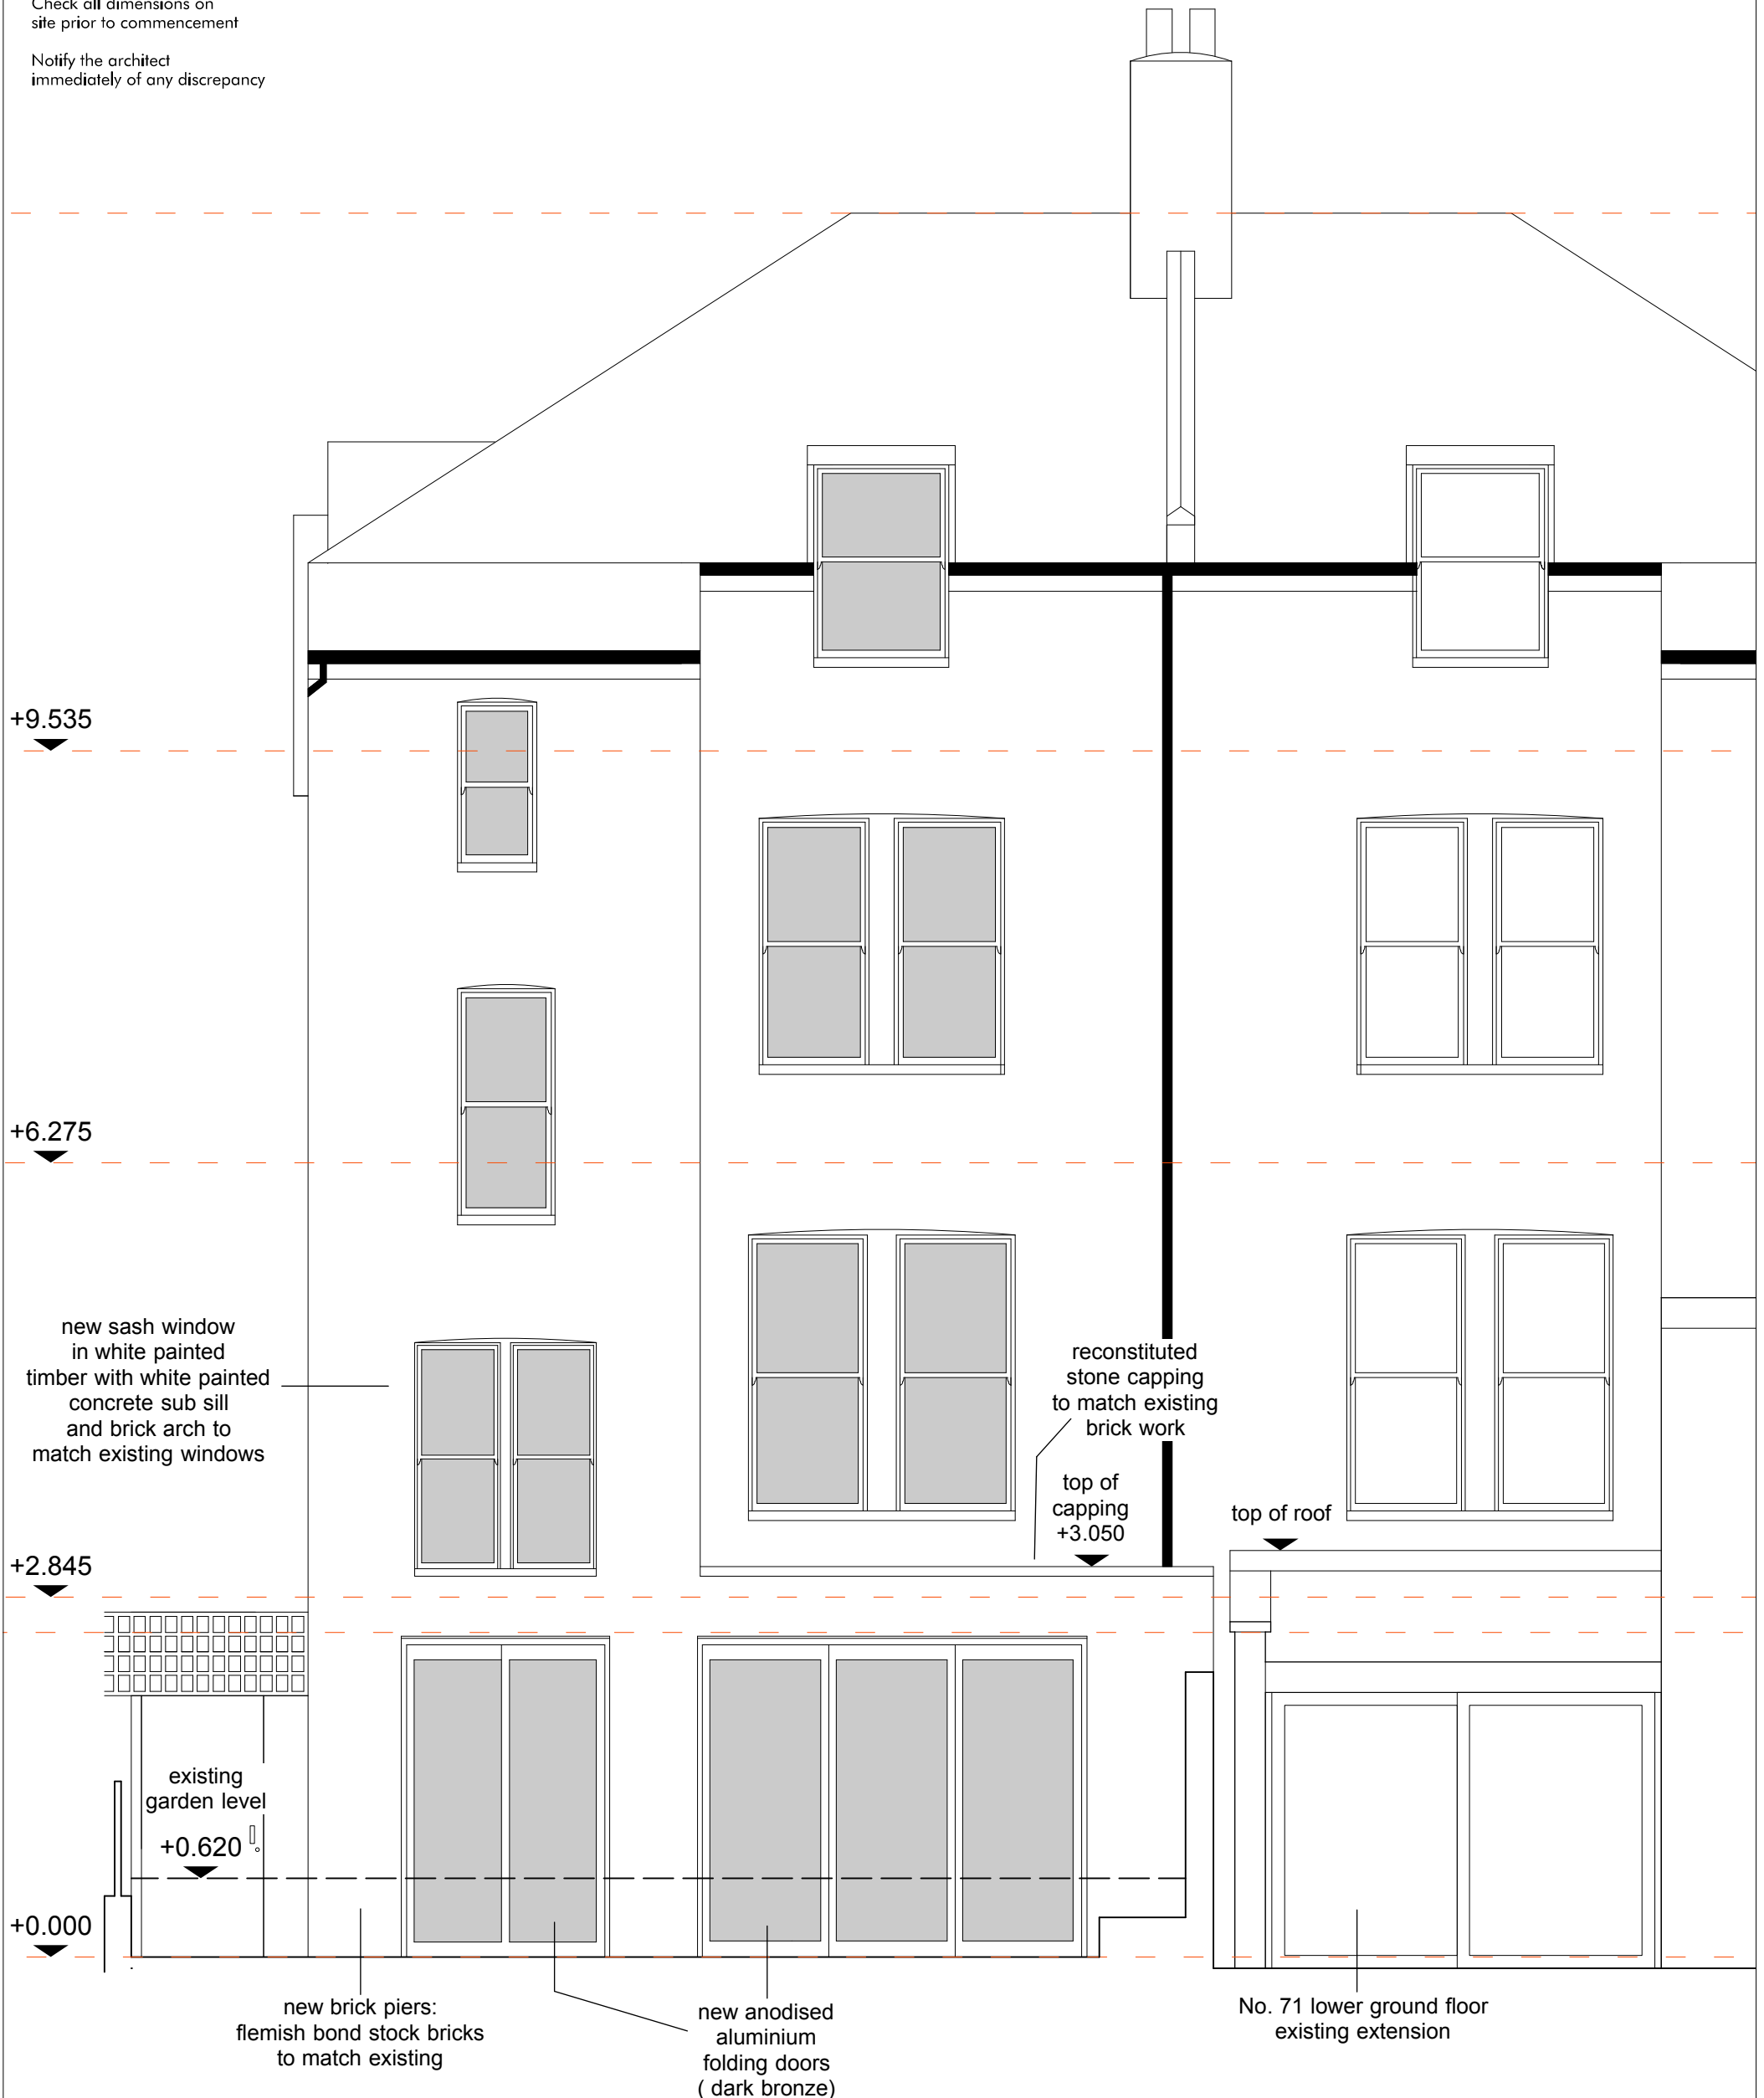

Notes:



Project:
69 Dartmouth Park Road

Drawing Title:
Rear Elevation
Proposed

Drawing No.:	1503DART_1230	Revision:	C
Scale@A1:	100	Rev. Date:	15.09.15
Scale@A3:	50	Checked:	RP
Drawn:	RP	First Drawn:	13.09.15

ROMAN PARDON
ARCHITECTURE & DESIGN