


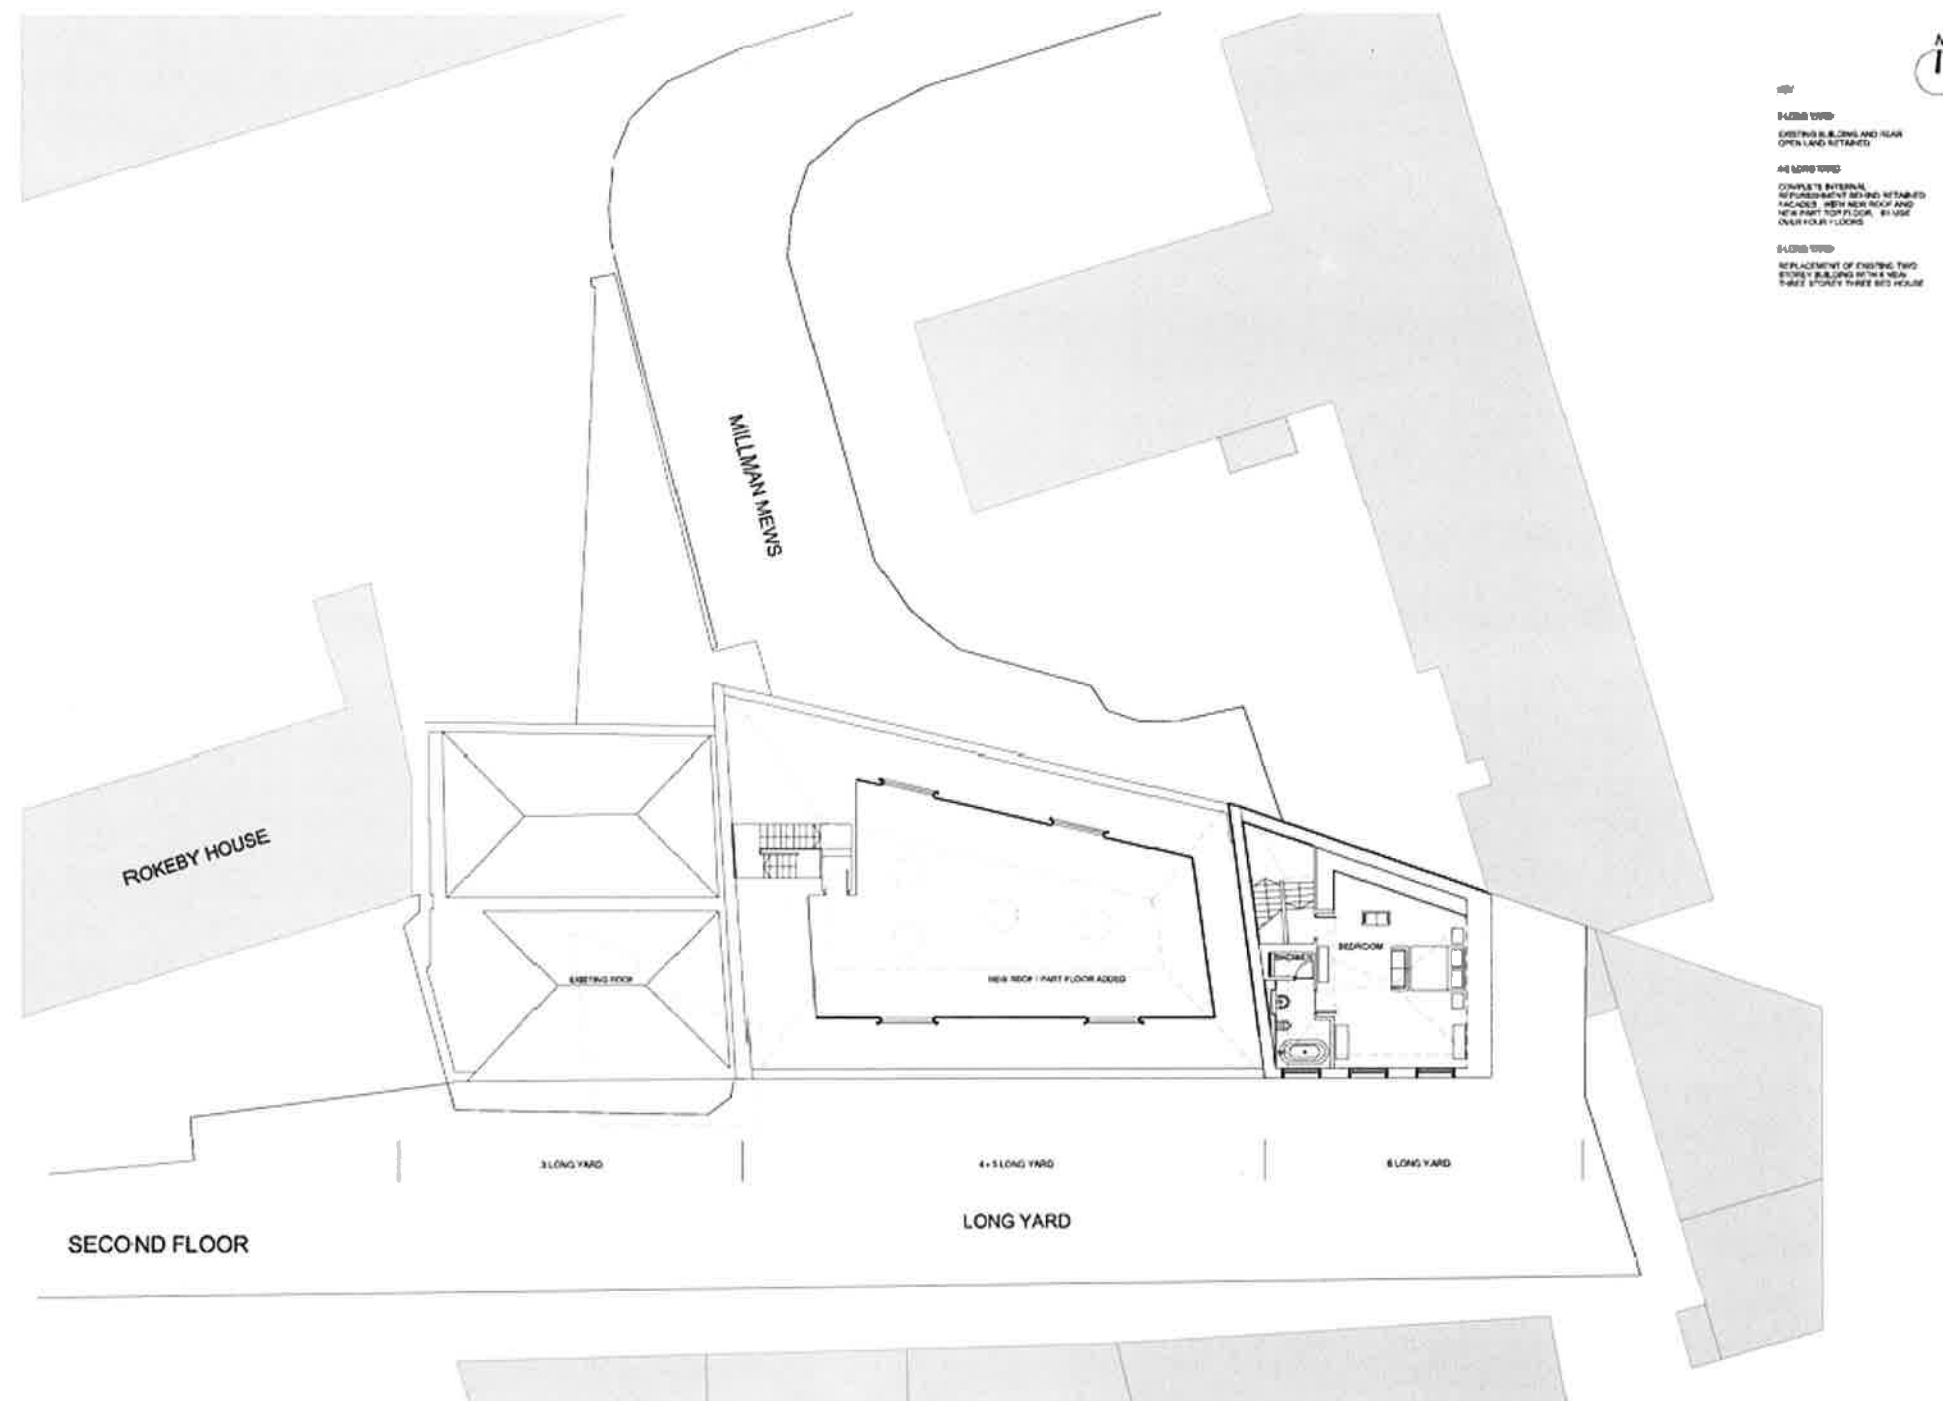

Revision	Date	tectus Architecture & Design 8-6 Stephen Mews London W1T 1AF T +44(0)207 438 4080 F +44(0)207 438 0481 E architecture@tectus.co.uk	Page	3, 4-5 & 6 LONG YARD / MILLMAN MEWS		
1	ISSUED FOR PLANNING APPLICATION		Drawing No	Second Floor Plan - As Proposed		
2	REVISED FOLLOWING COMMENTS FROM LBC		Drawing No	1440 GA 02		
3	LAPSED AT REAR OF 1 LONG YARD RETAINED		Scale	1:50	Drawn	CONRAD
		10/07/2015	Drawn	CONRAD	10/07/2015	Checked

Do not scale. Corrections to printed drawings are not valid. This drawing is copyright.