



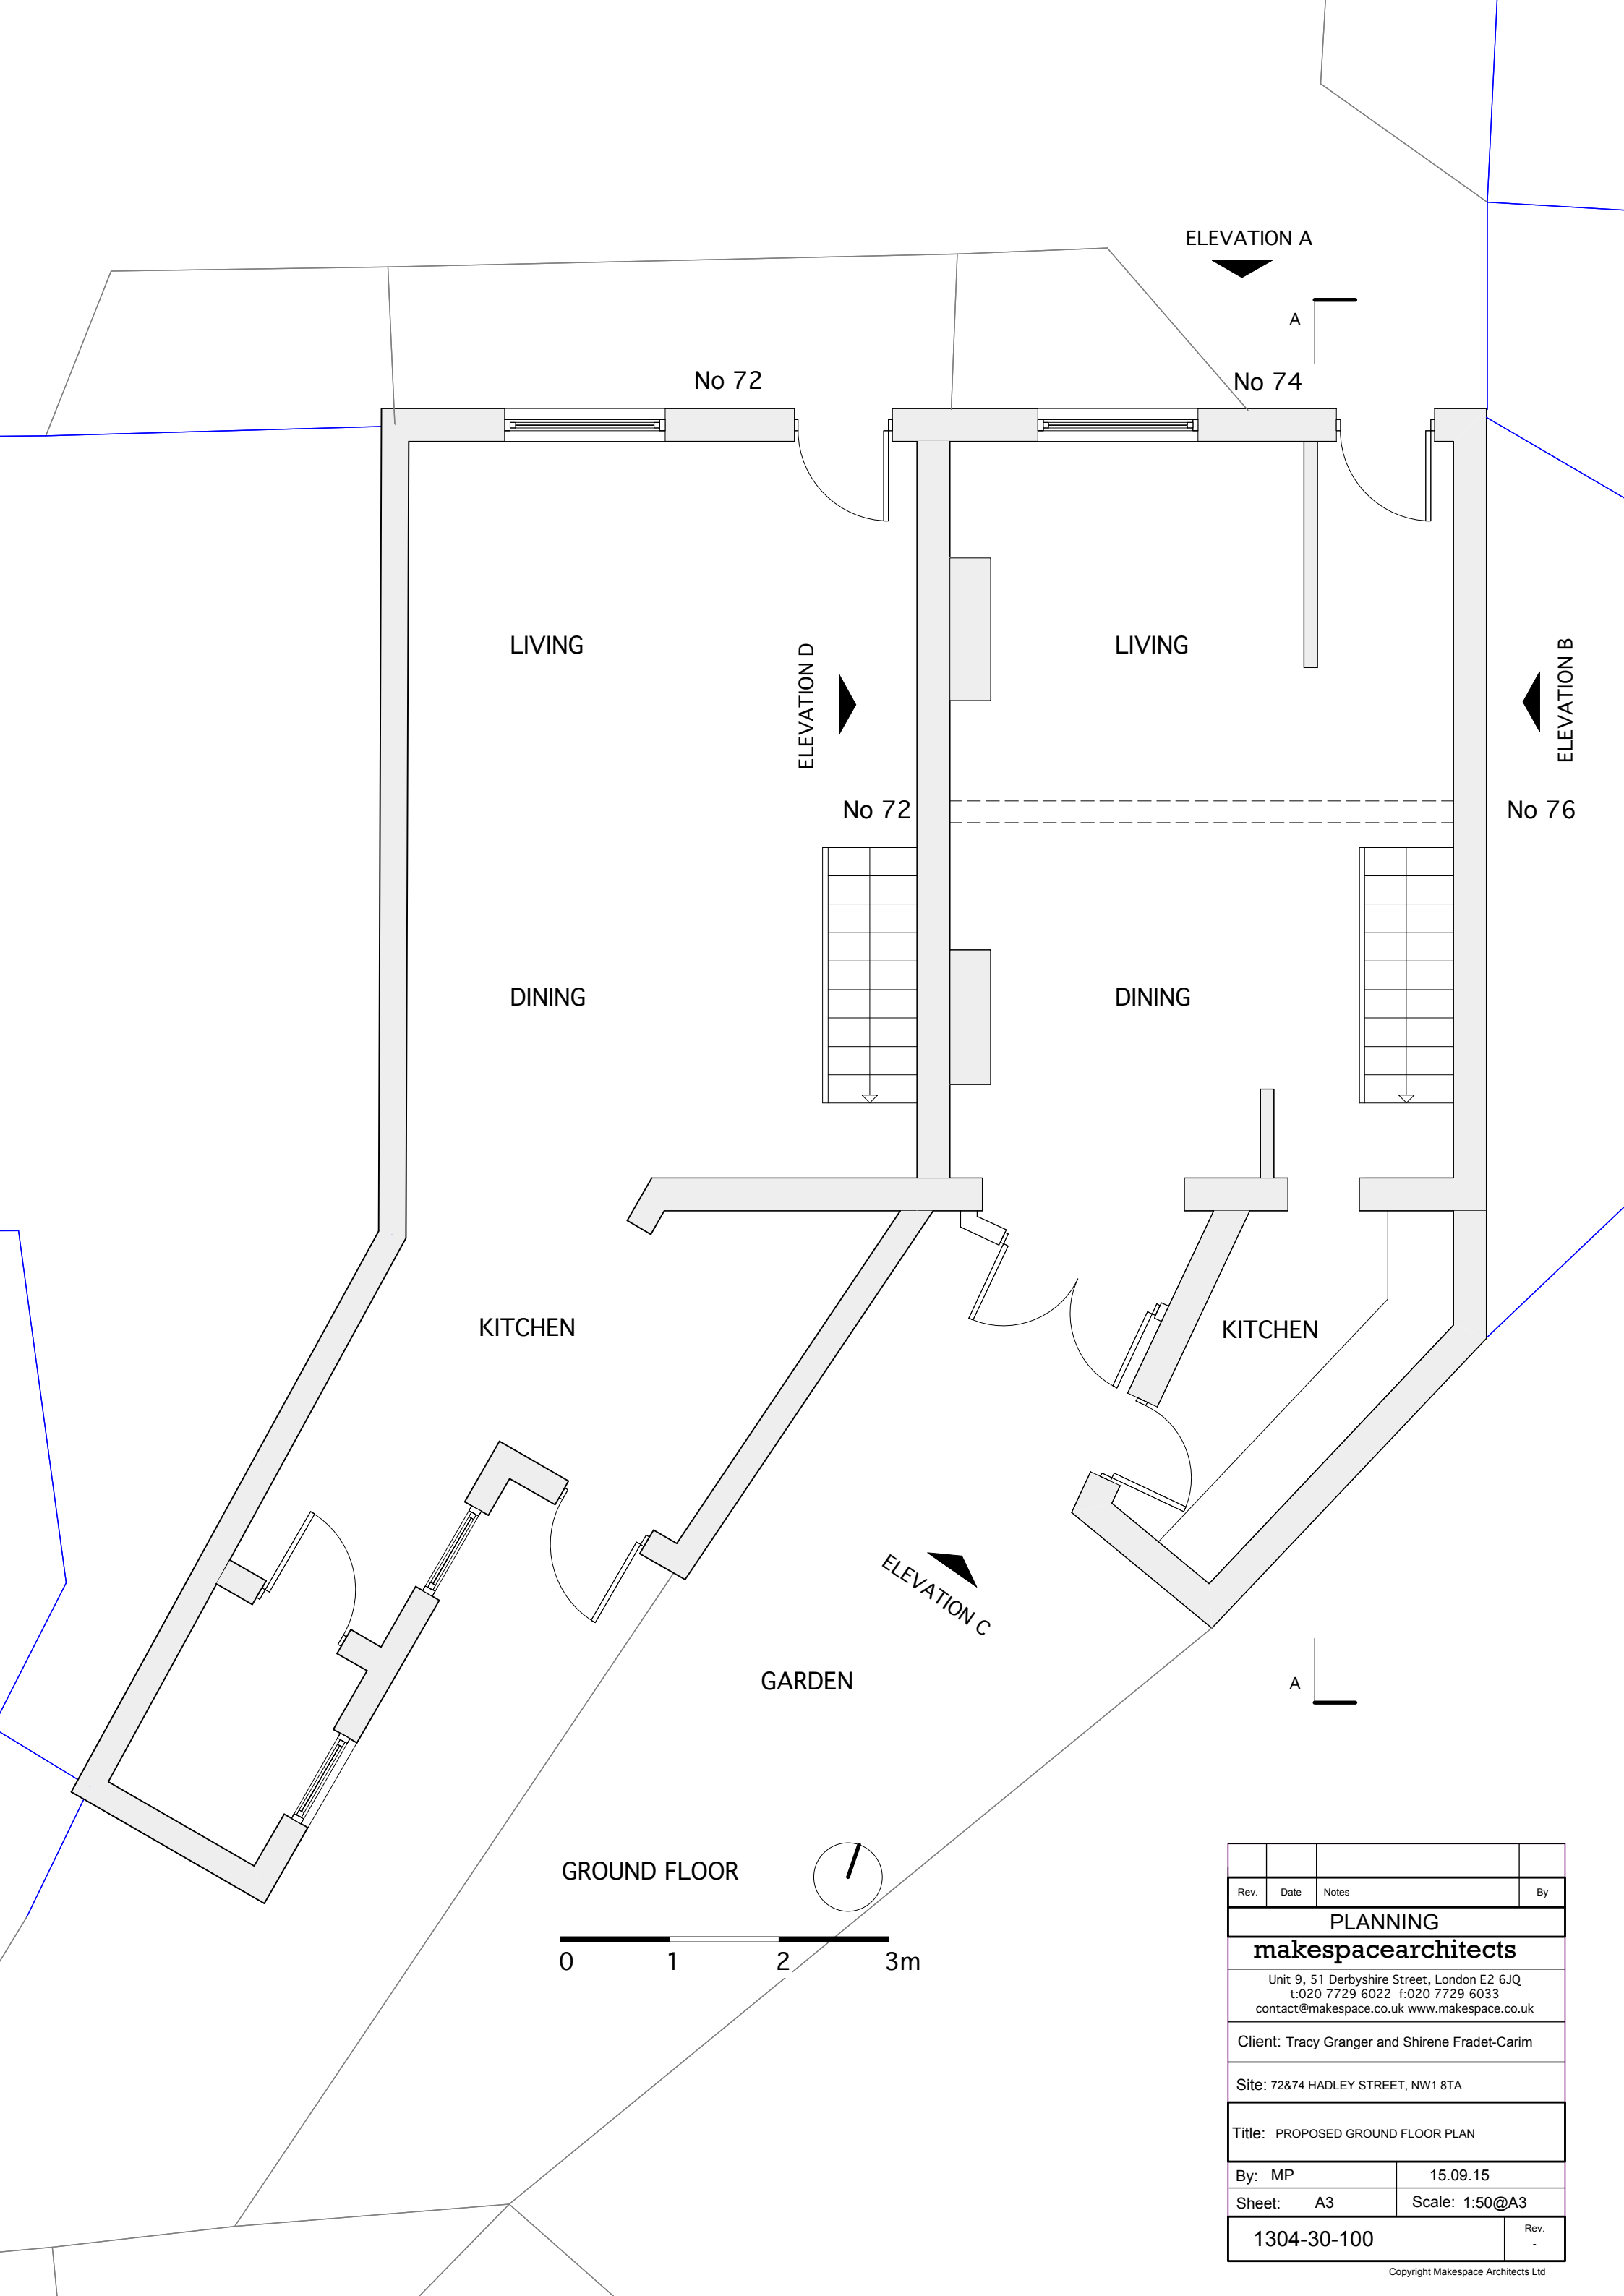



Rev.	Date	Notes	By
PLANNING			
makespacearchitects			
Unit 9, 51 Derbyshire Street, London E2 6JQ t:020 7729 6022 f:020 7729 6033 contact@makespace.co.uk www.makespace.co.uk			
Client: Tracy Granger and Shirene Fradet-Carim			
Site: 72&74 HADLEY STREET, NW1 8TA			
Title: PROPOSED GROUND FLOOR PLAN			
By: MP		15.09.15	
Sheet: A3		Scale: 1:50@A3	
1304-30-100			Rev. -

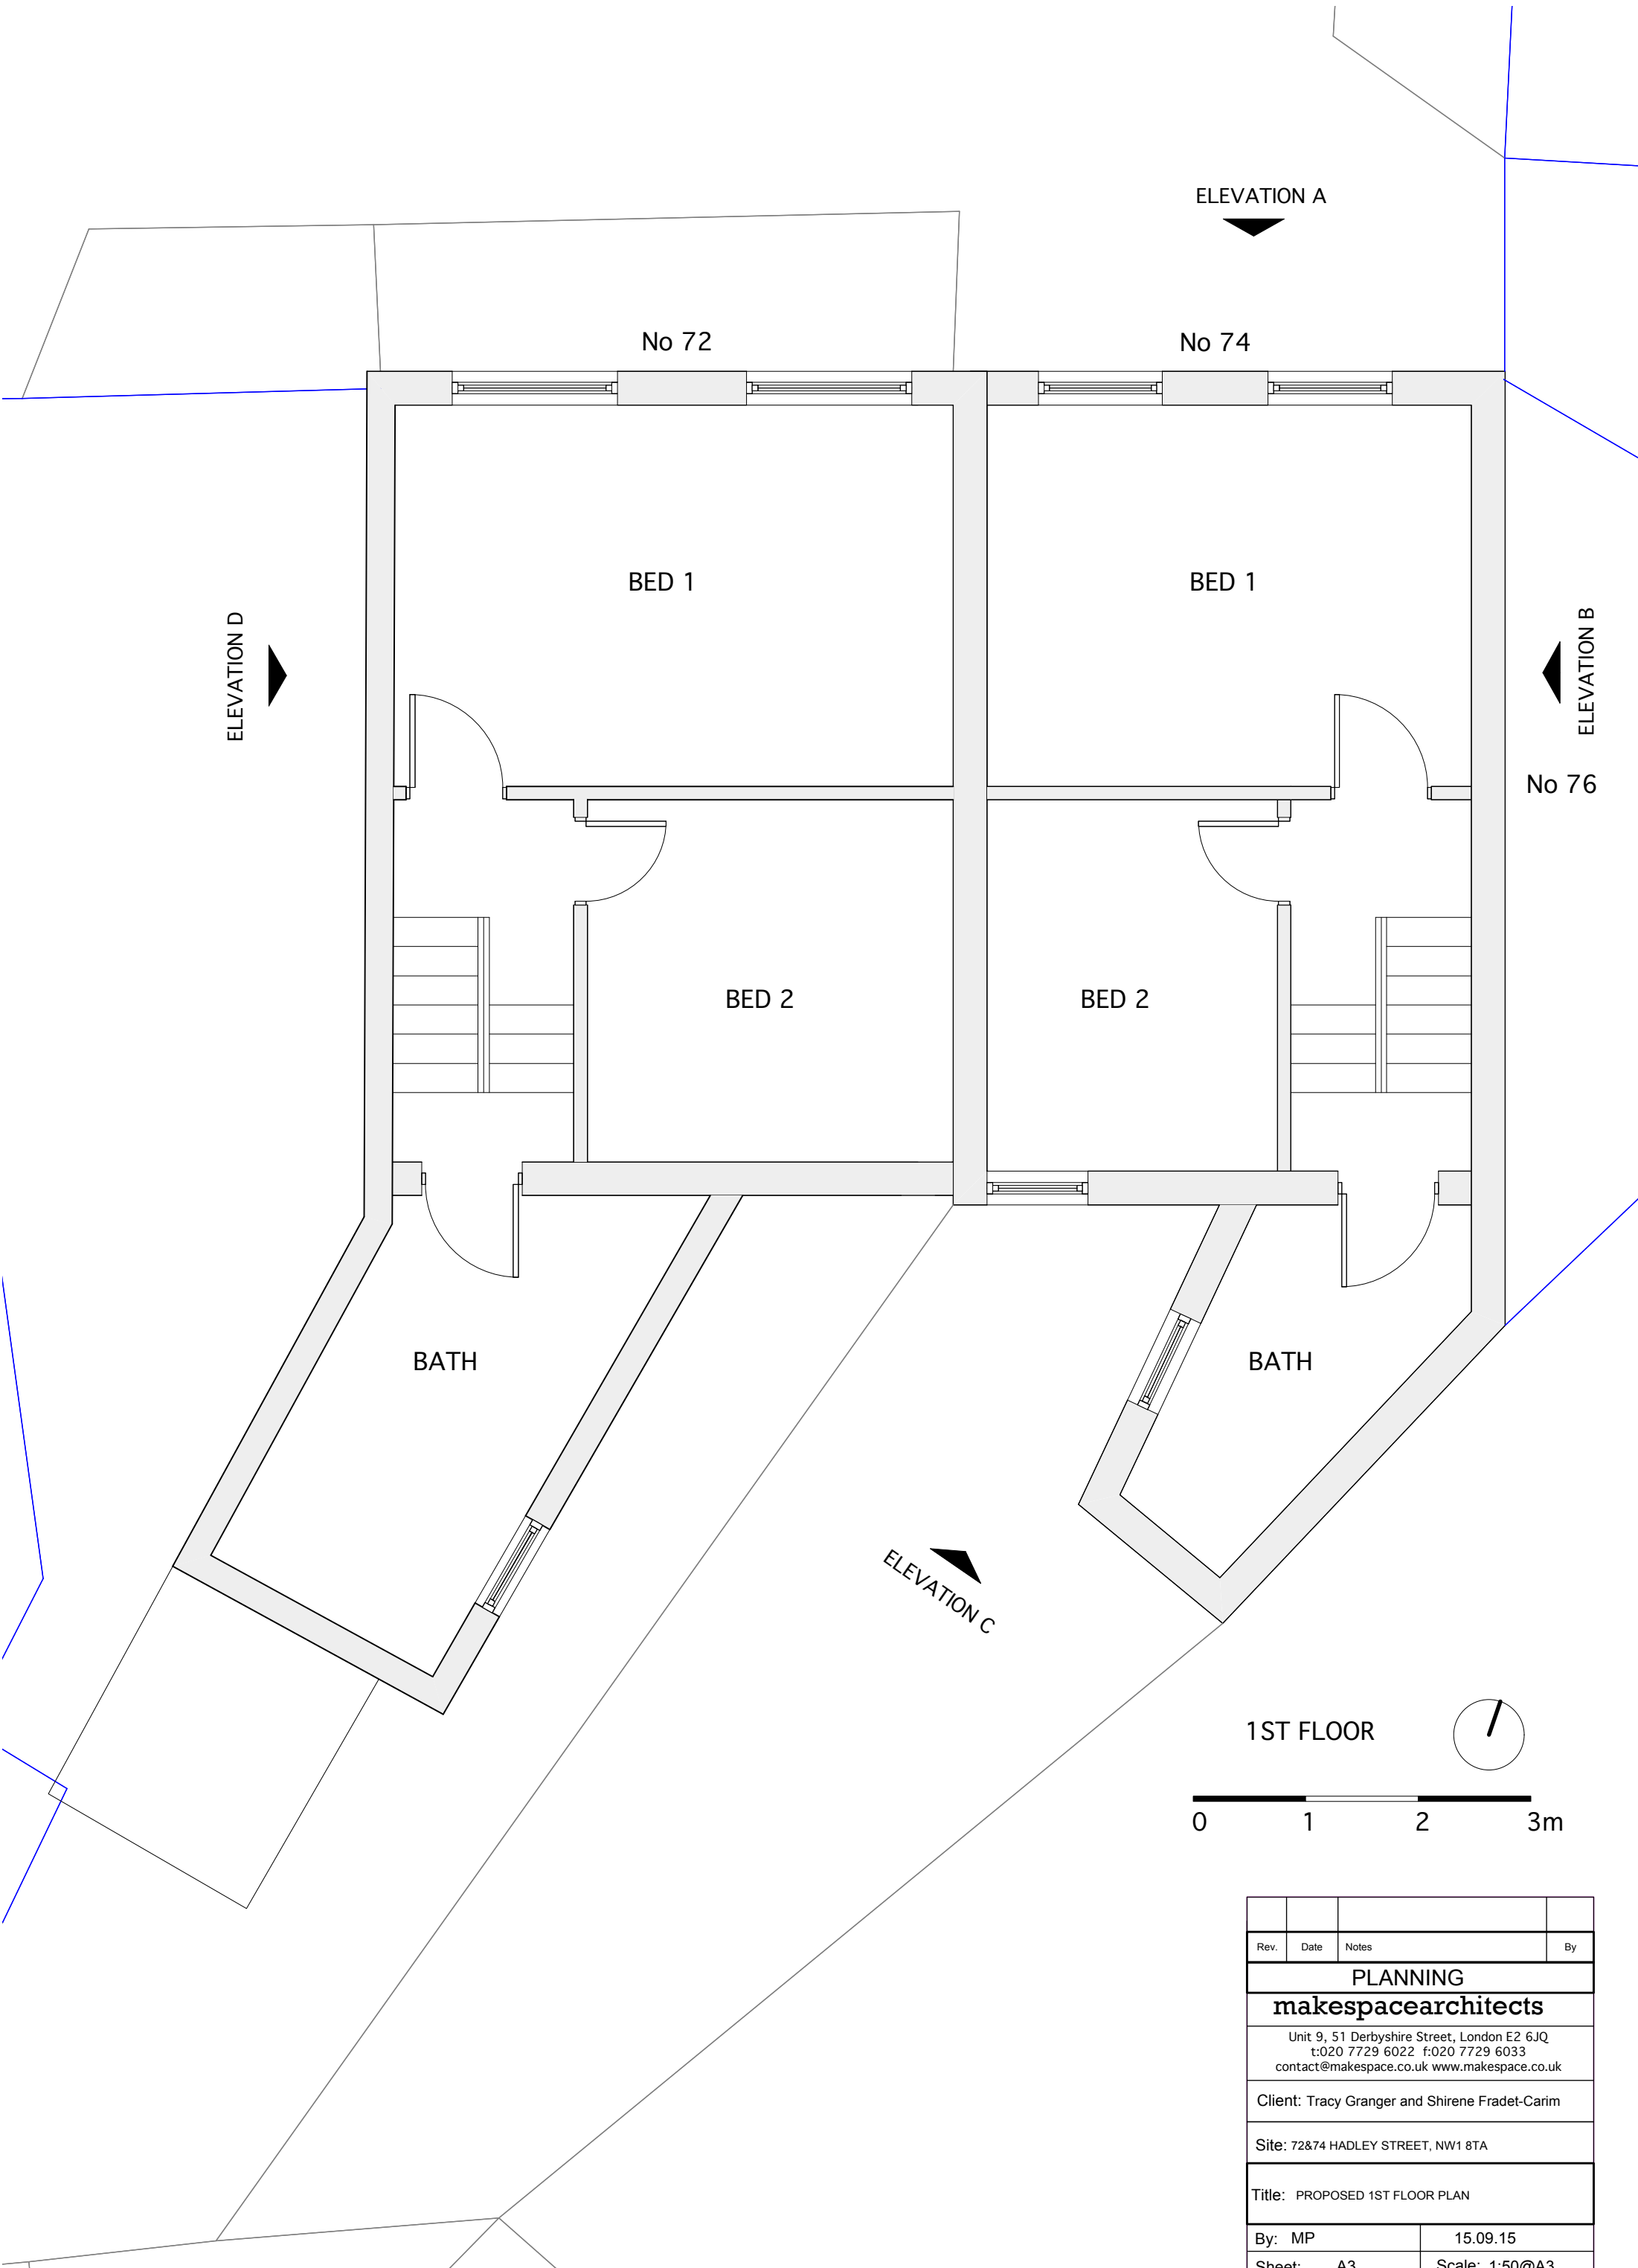

1ST FLOOR

0 1 2 3m

Rev.	Date	Notes	By
PLANNING			
makespacearchitects			
Unit 9, 51 Derbyshire Street, London E2 6JQ t:020 7729 6022 f:020 7729 6033 contact@makespace.co.uk www.makespace.co.uk			
Client: Tracy Granger and Shirene Fradet-Carim			
Site: 72&74 HADLEY STREET, NW1 8TA			
Title: PROPOSED 1ST FLOOR PLAN			
By: MP		15.09.15	
Sheet: A3		Scale: 1:50@A3	
1304-30-101			Rev. -

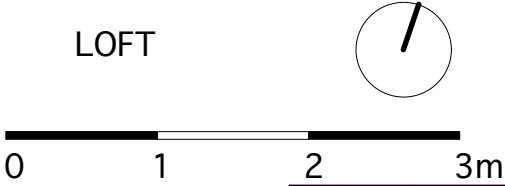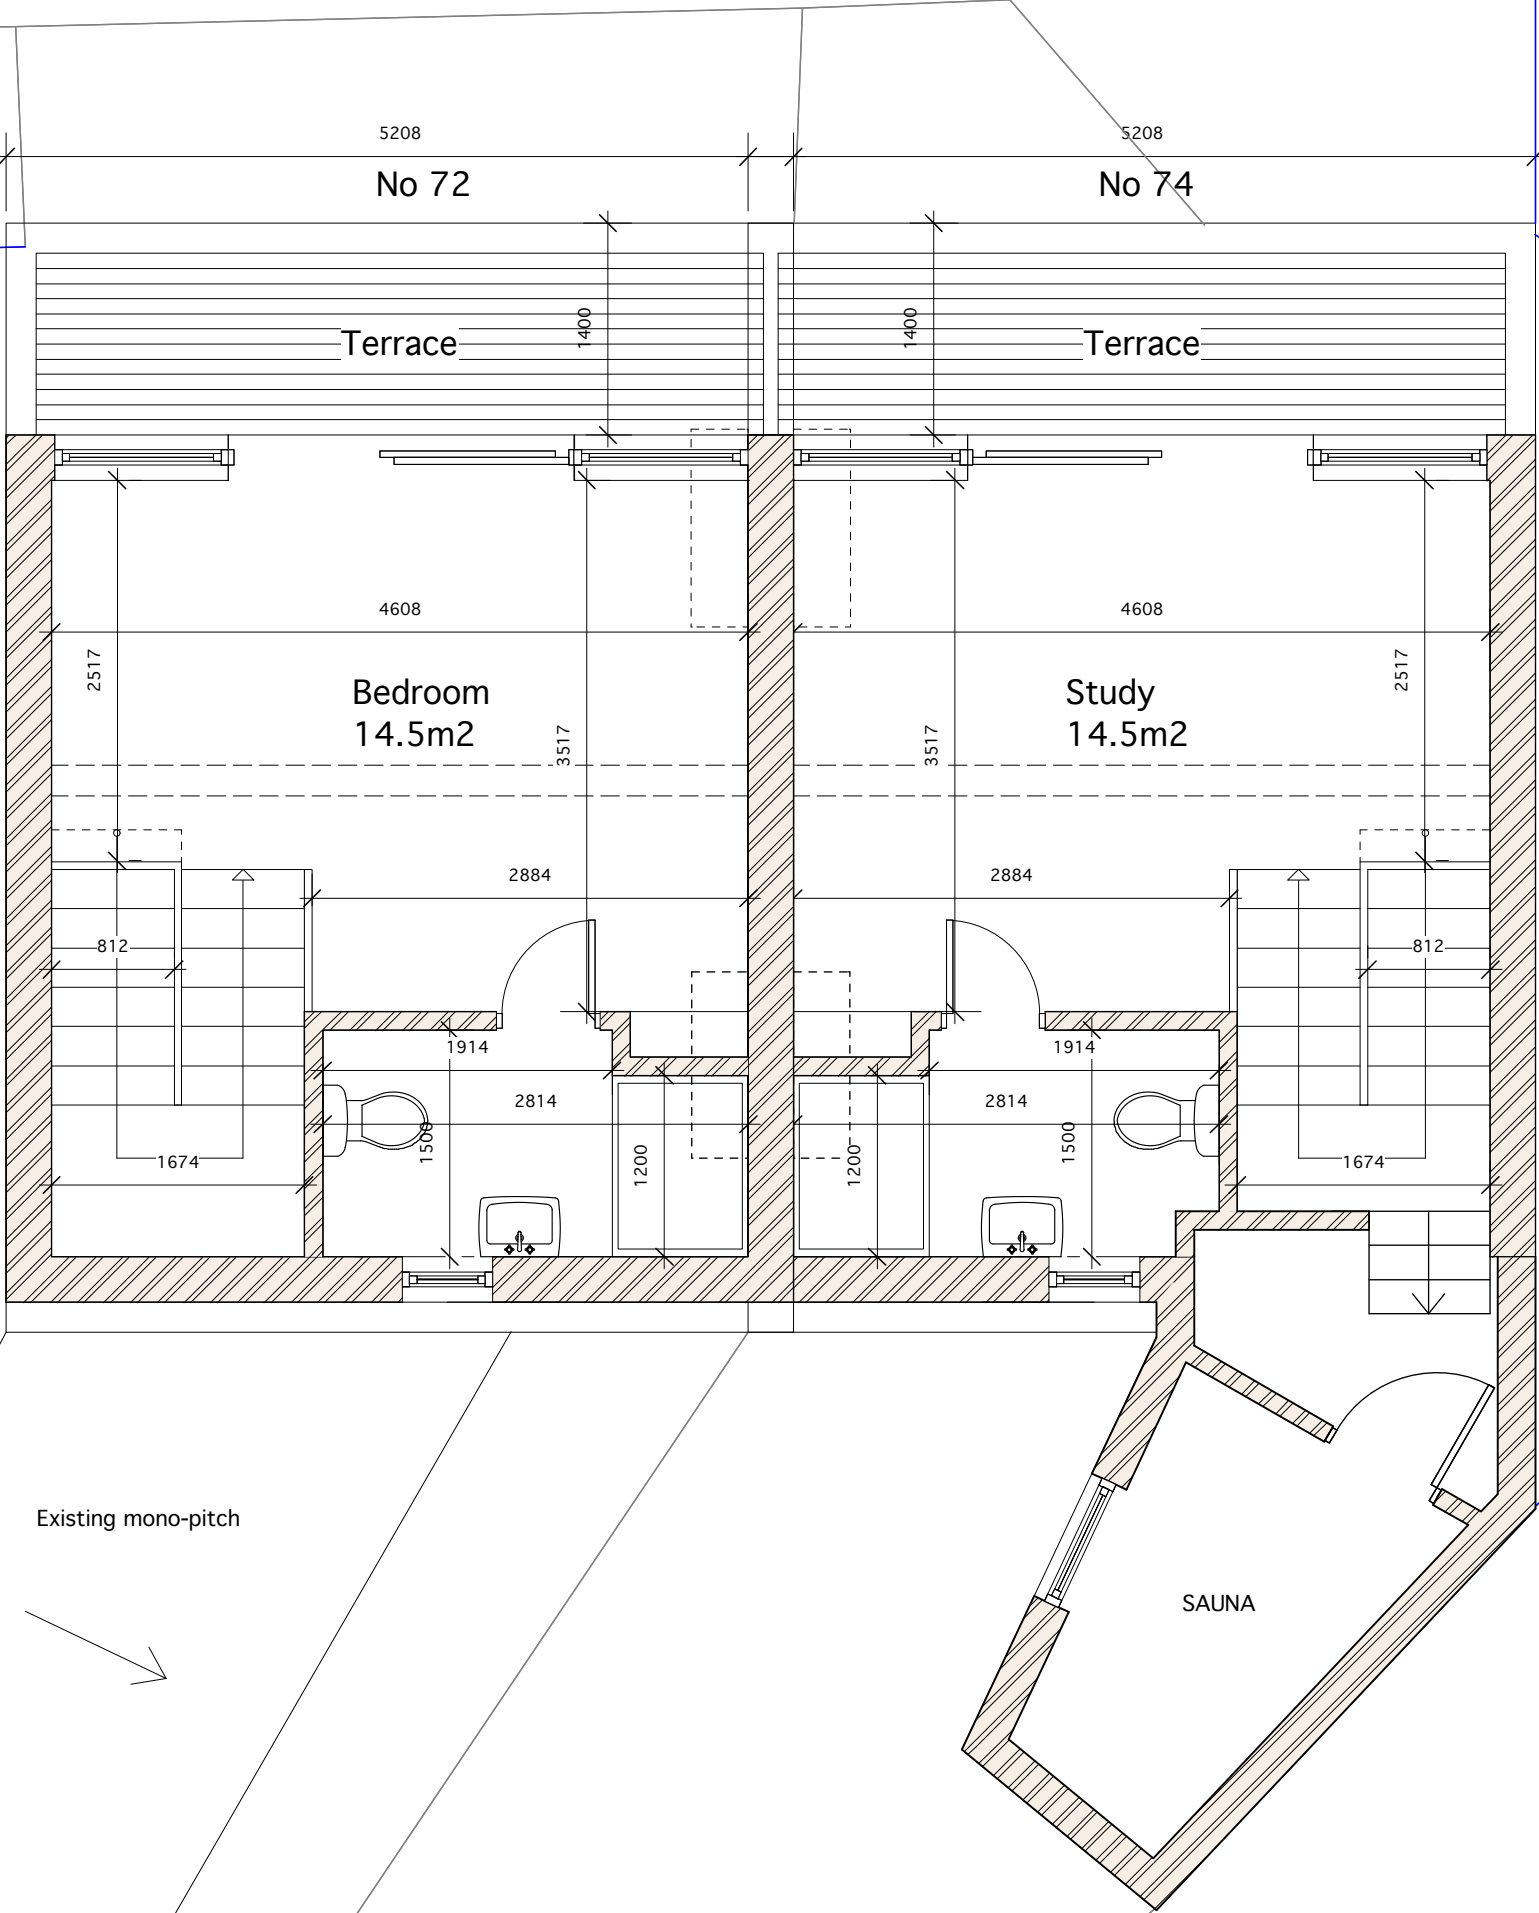


Rev.	Date	Notes	By
PLANNING			
makespacearchitects			
Unit 9, 51 Derbyshire Street, London E2 6JQ t:020 7729 6022 f:020 7729 6033 contact@makespace.co.uk www.makespace.co.uk			
Client: Tracy Granger and Shirene Fradet-Carim			
Site: 72&74 HADLEY STREET, NW1 8TA			
Title: PROPOSED LOFT PLAN			
By: MP		15.09.15	
Sheet: A3		Scale: 1:50@A3	
1304-30-101			Rev. -




FRONT ELEVATION A



Rev.	Date	Notes	By
PLANNING			
makespacearchitects			
Unit 9, 51 Derbyshire Street, London E2 6JQ t:020 7729 6022 f:020 7729 6033 contact@makespace.co.uk www.makespace.co.uk			
Client: Tracy Granger and Shirene Fradet-Carim			
Site: 72&74 HADLEY STREET, NW1 8TA			
Title: PROPOSED FRONT ELEVATION			
By: MP		15.09.15	
Sheet: A3		Scale: 1:50@A3	
1304-30-200			Rev. -

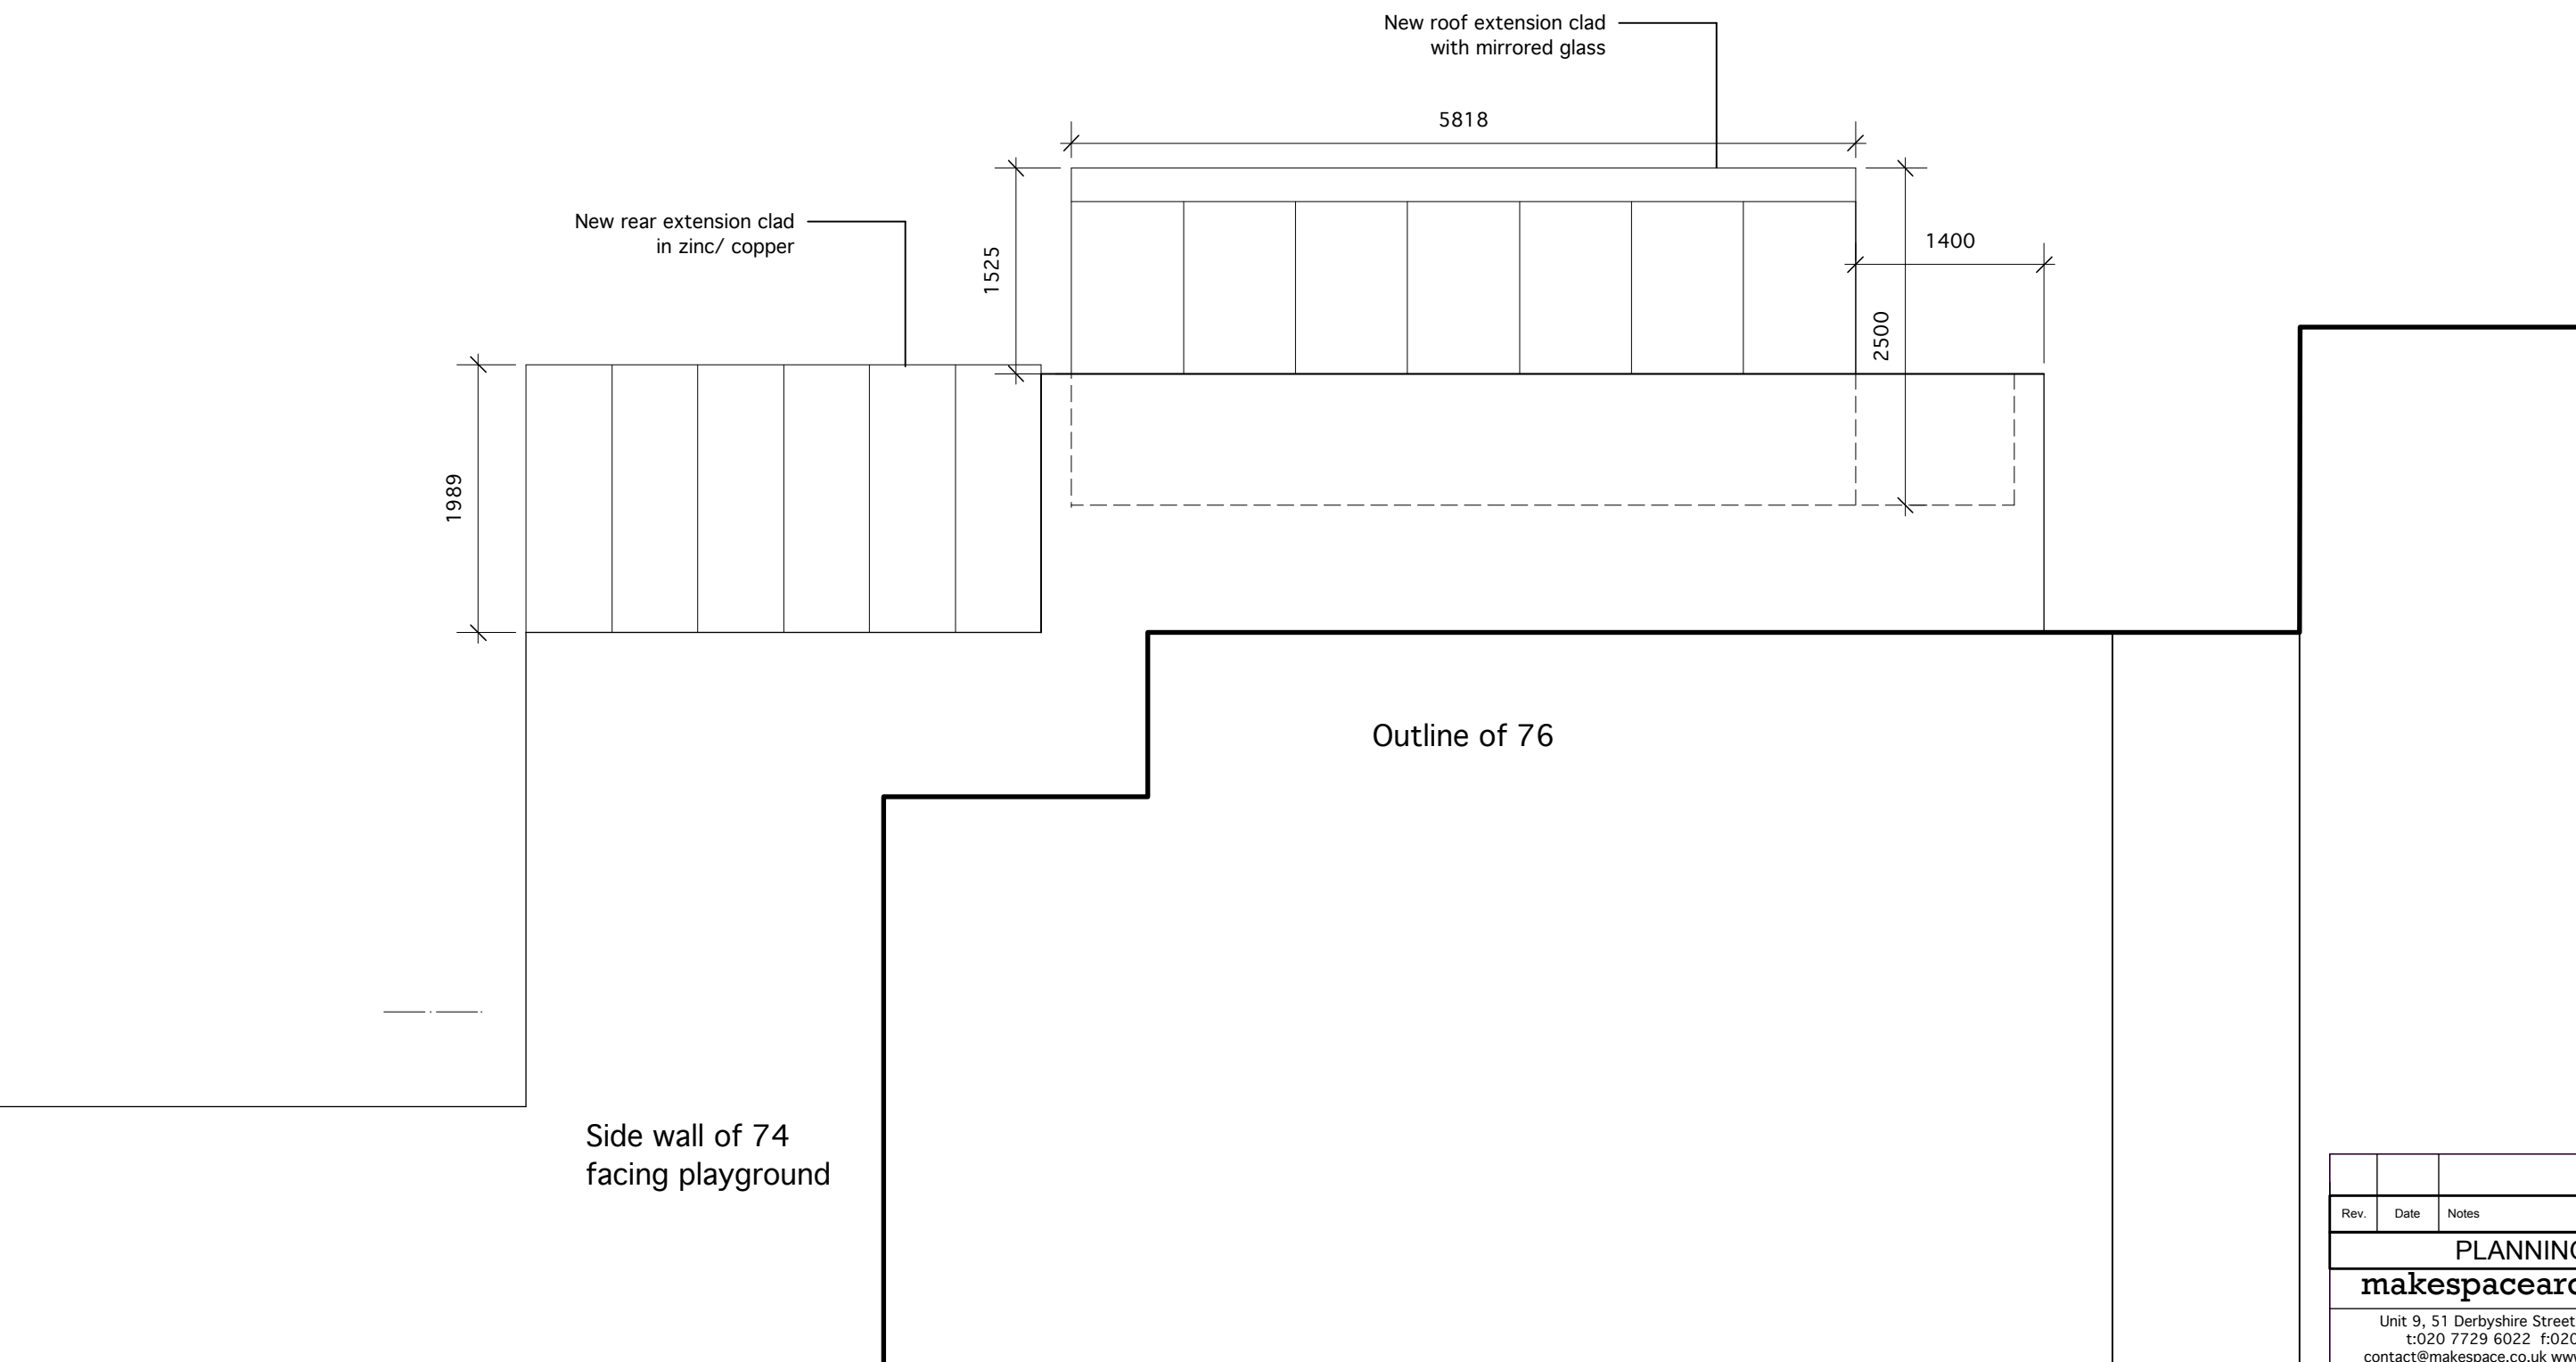


SIDE ELEVATION B

 

Rev.	Date	Notes	By
PLANNING			
makespacearchitects			
Unit 9, 51 Derbyshire Street, London E2 6JQ t:020 7729 6022 f:020 7729 6033 contact@makespace.co.uk www.makespace.co.uk			
Client: Tracy Granger and Shirene Fradet-Carim			
Site: 74 HADLEY STREET, NW1 8TA			
Title: PROPOSED SIDE ELEVATION			
By: MP		15.09.15	
Sheet: A3		Scale: 1:50@A3	
1304-30-201			Rev. -



Rev.	Date	Notes	By
PLANNING			
makespacearchitects			
Unit 9, 51 Derbyshire Street, London E2 6JQ t:020 7729 6022 f:020 7729 6033 contact@makespace.co.uk www.makespace.co.uk			
Client: Tracy Granger and Shirene Fradet-Carim			
Site: 72&74 HADLEY STREET, NW1 8TA			
Title: PROPOSED REAR ELEVATION			
By: MP		15.09.15	
Sheet: A3		Scale: 1:50@A3	
1304-30-202			Rev. -

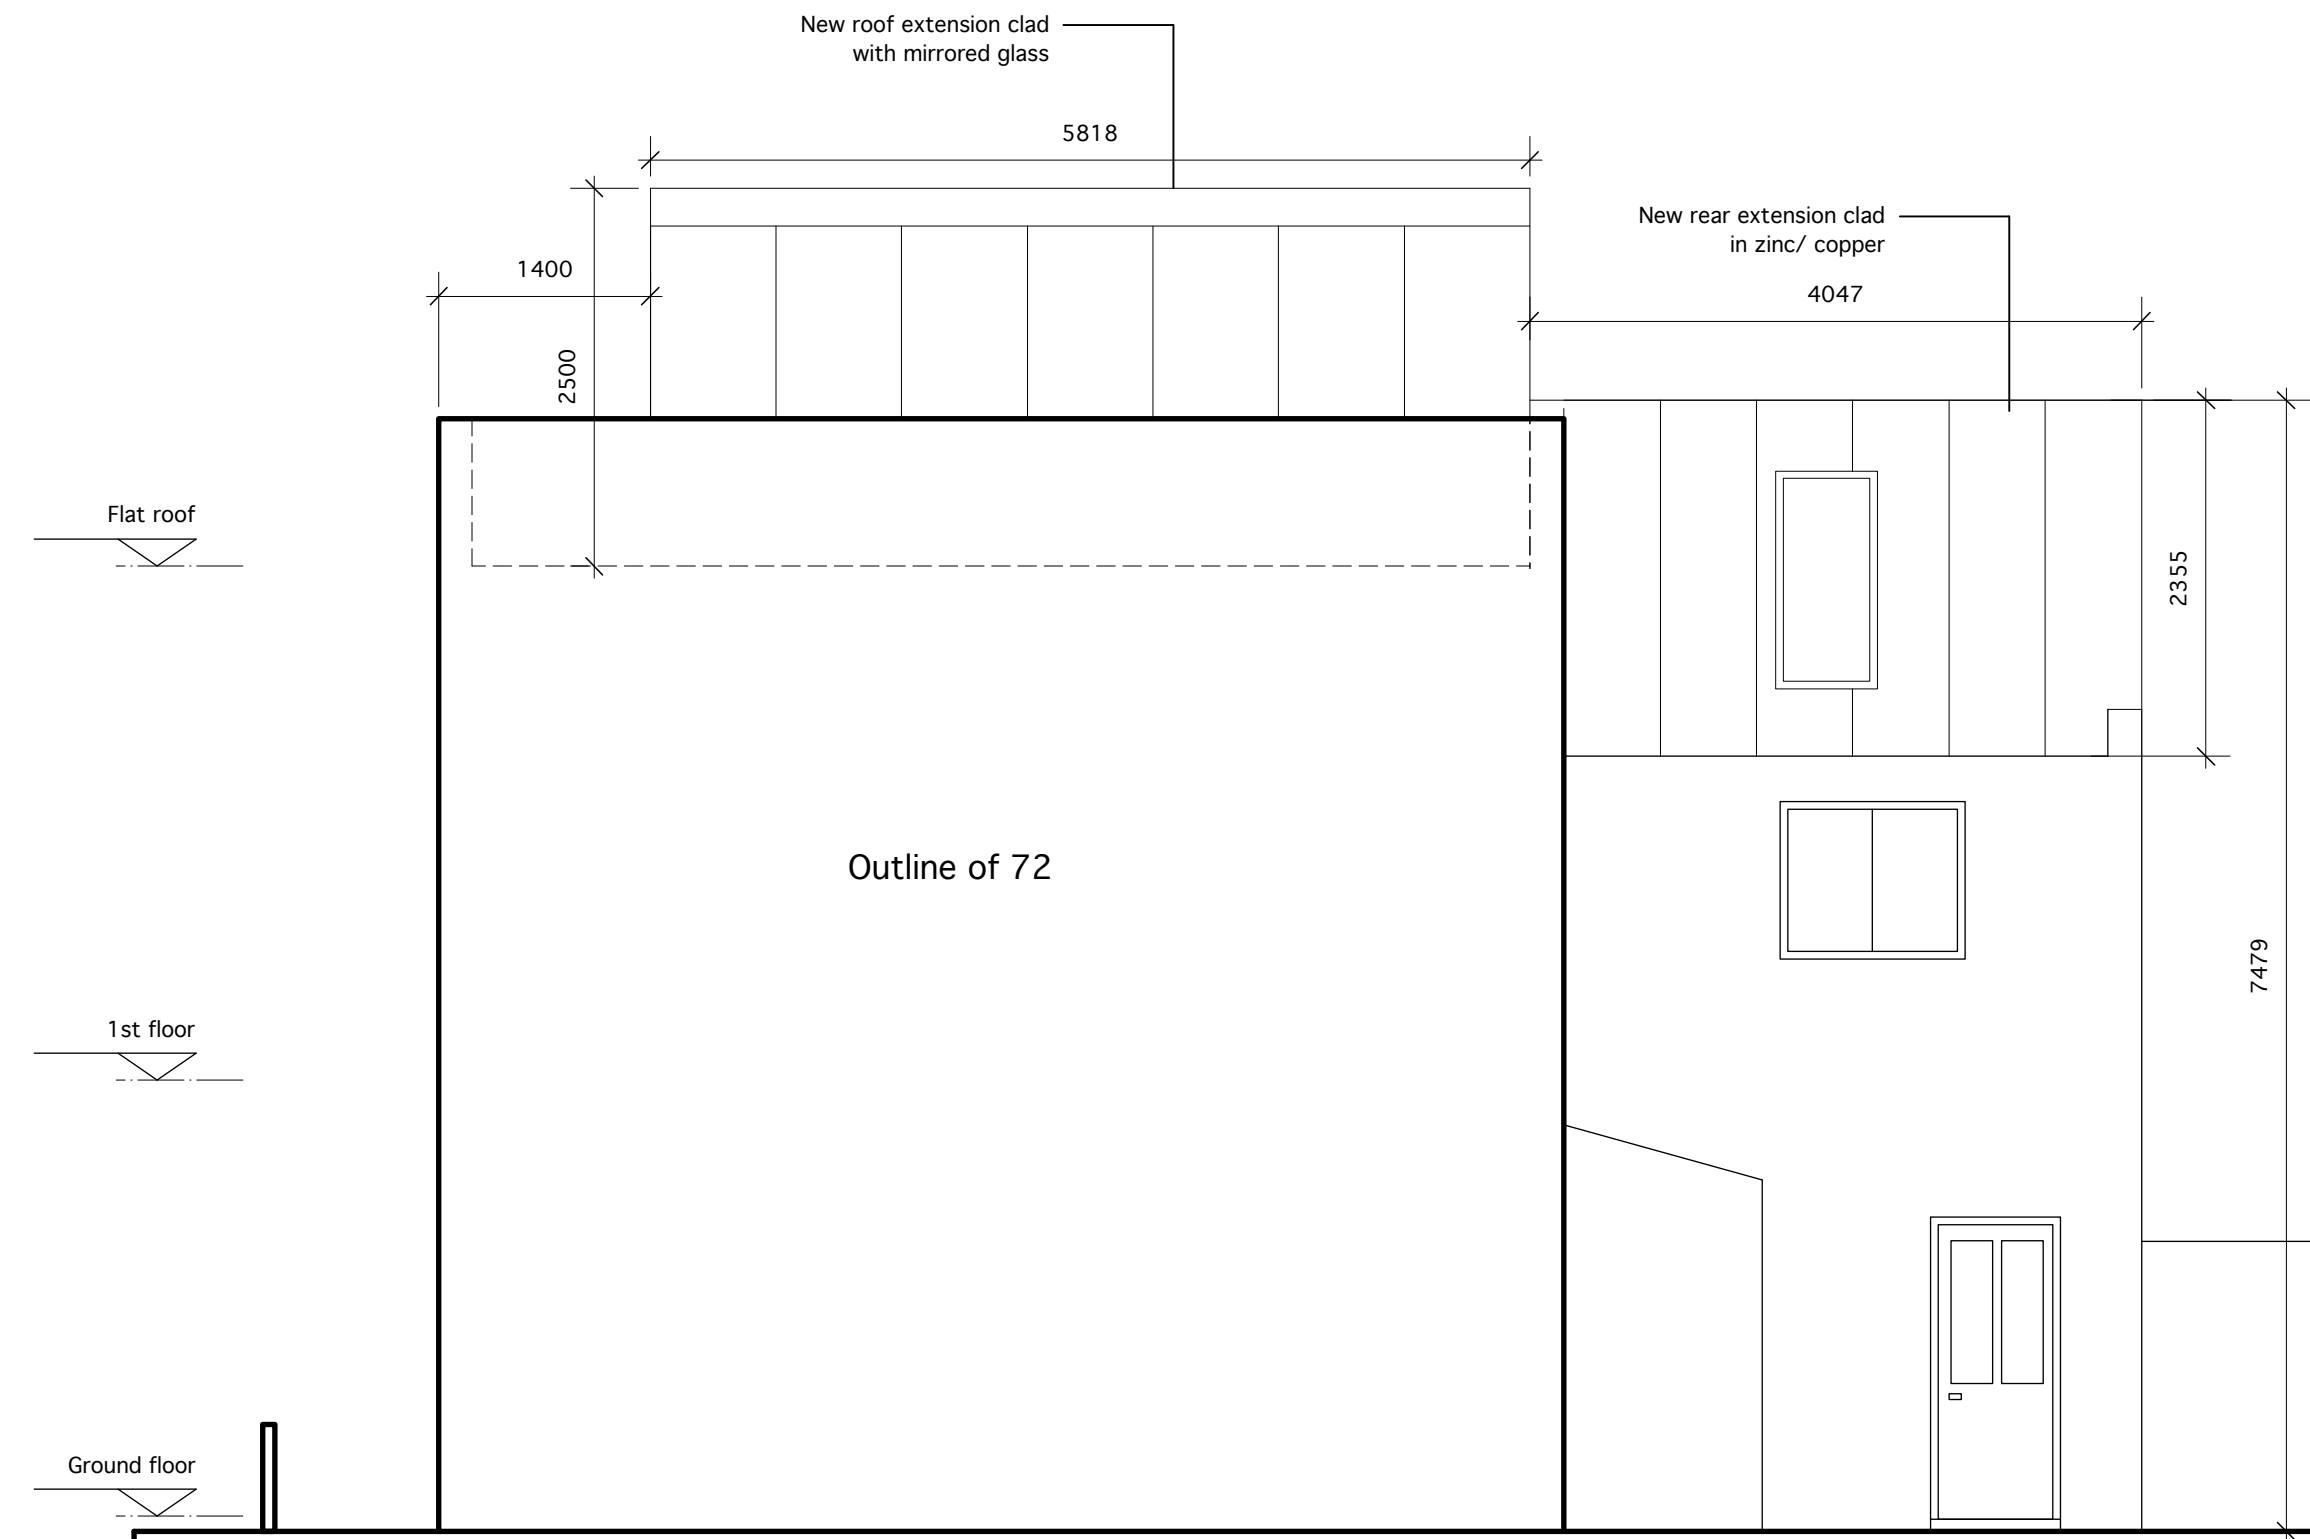


SIDE ELEVATION D



74 Garden			
Rev.	Date	Notes	By
PLANNING			
makespacearchitects			
Unit 9, 51 Derbyshire Street, London E2 6JQ t:020 7729 6022 f:020 7729 6033 contact@makespace.co.uk www.makespace.co.uk			
Client: Tracy Granger and Shirene Fradet-Carim			
Site: 72&74 HADLEY STREET, NW1 8TA			
Title: PROPOSED SIDE ELEVATION D			
By: MP		15.09.15	
Sheet: A3		Scale: 1:50@A3	
1304-30-203			Rev. -

Parapet of houses along
Hadley Street

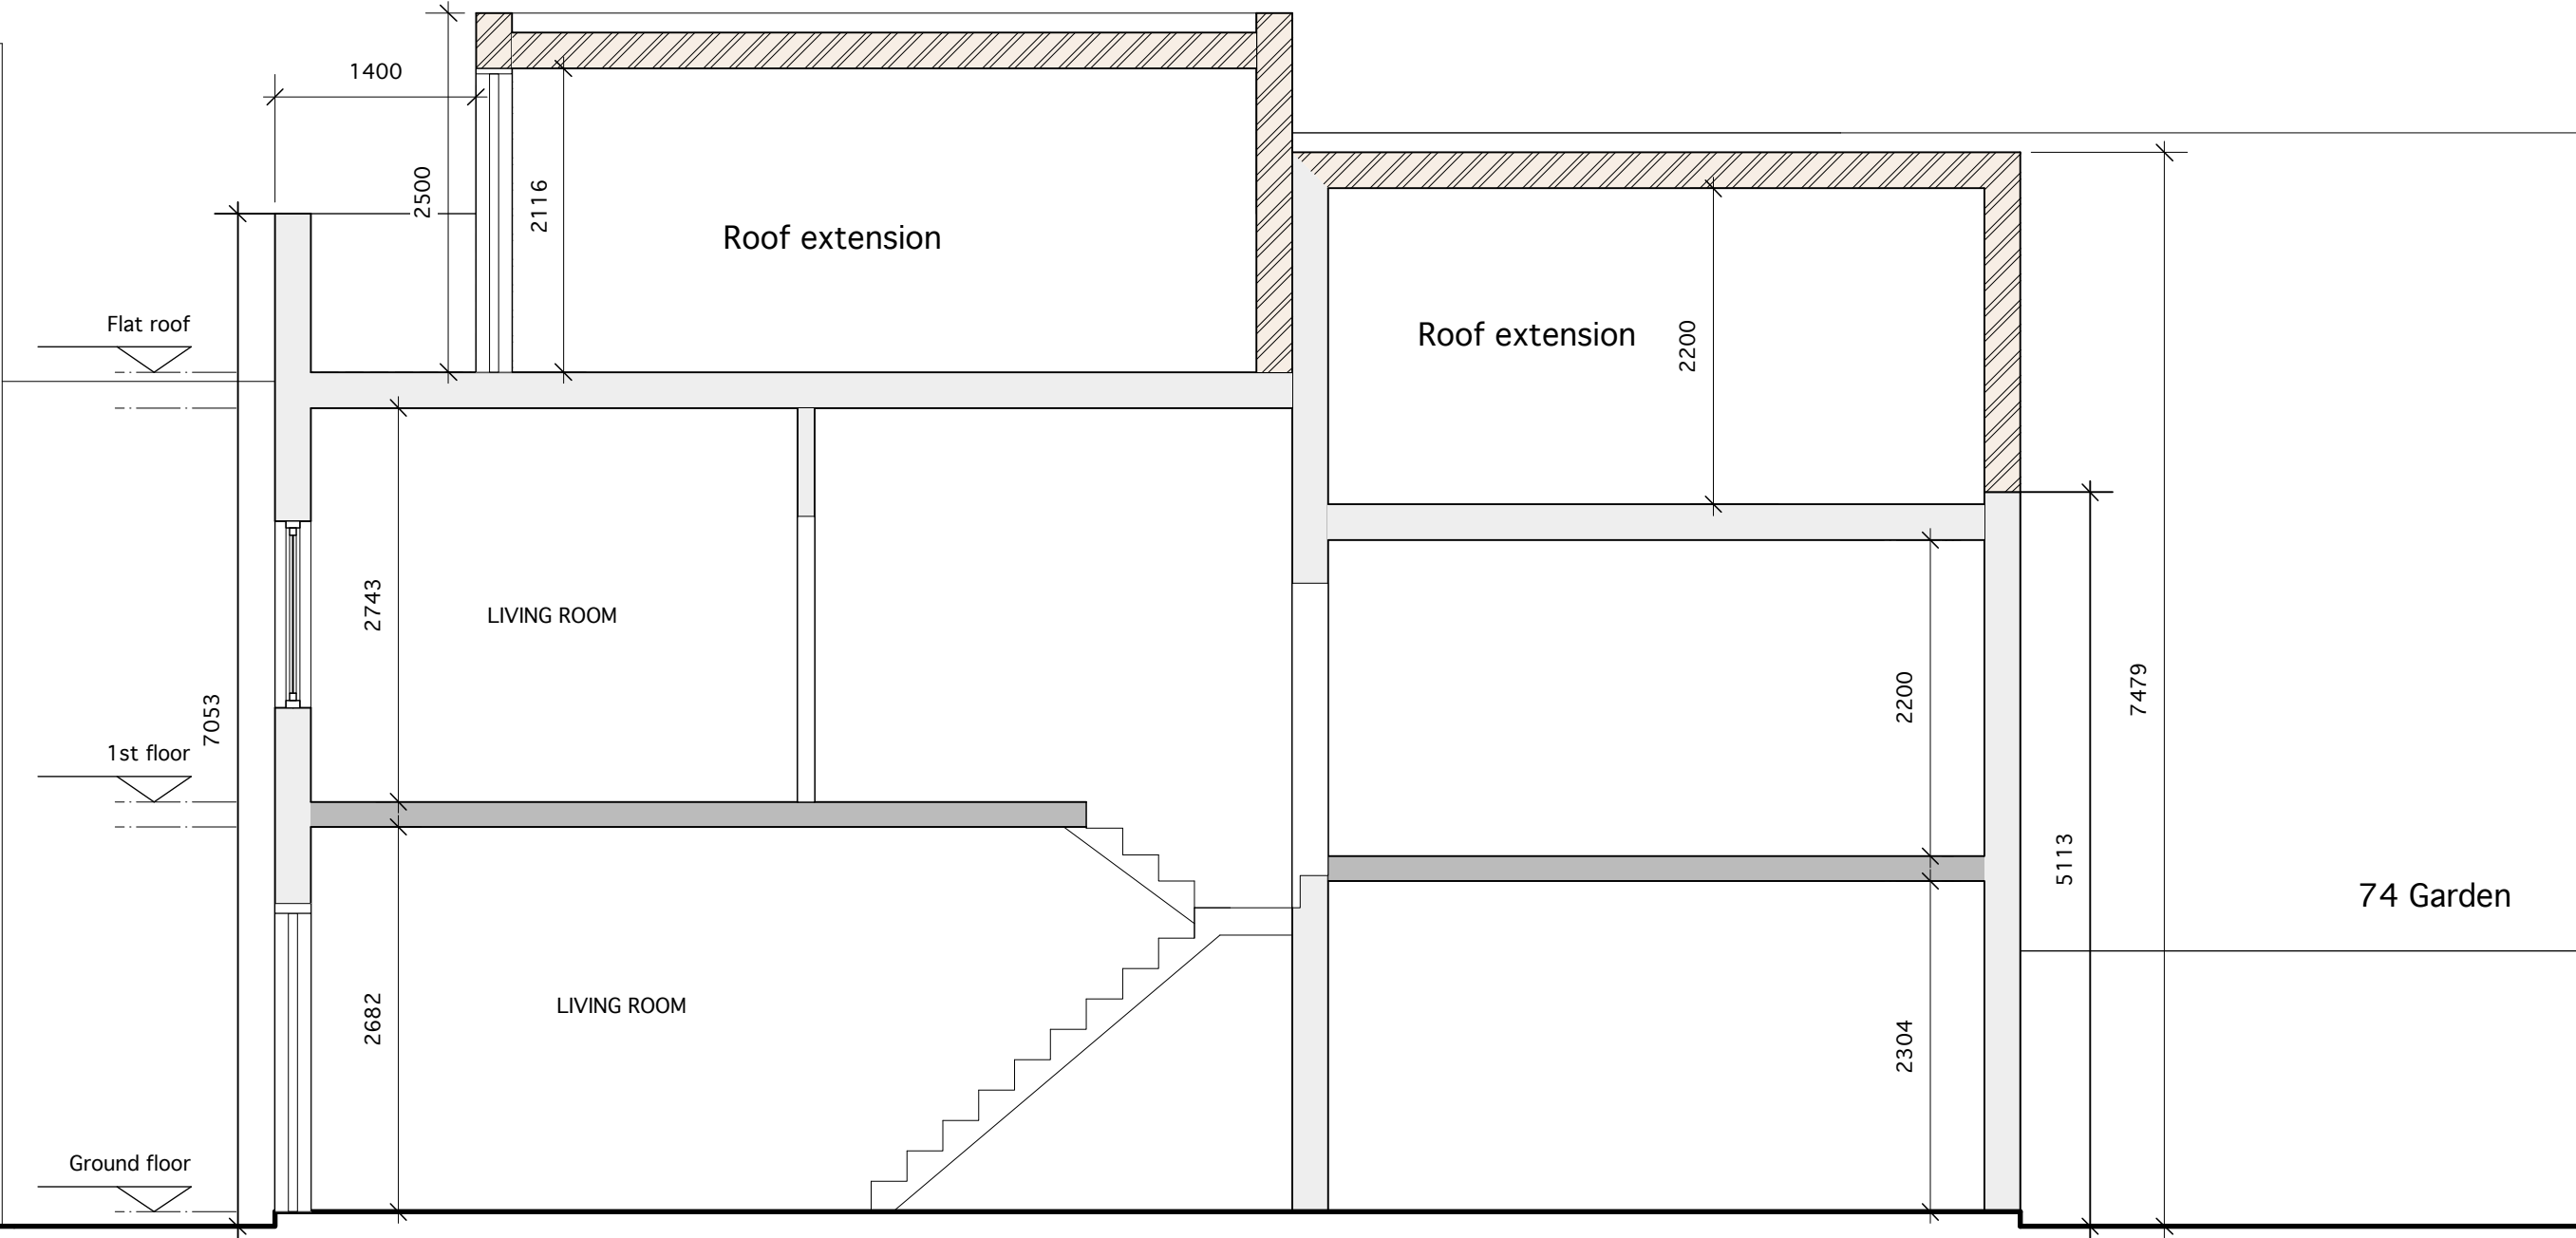

SECTION A



				Client: Tracy Granger and Shirene Fradet-Carim	
				Site: 72&74 HADLEY STREET, NW1 8TA	
				Title: PROPOSED SECTION A-A	
Rev.	Date	Notes	By	By: MP 15.09.15	
PLANNING				Sheet: A3 Scale: 1:50@A3	
makespacearchitects				1304-30-203	
Unit 9, 51 Derbyshire Street, London E2 6JQ t:020 7729 6022 f:020 7729 6033 contact@makespace.co.uk www.makespace.co.uk				Rev. -	