


---


---

NOTES

1 This drawing is to be read in conjunction with the Architects drawings and the project specification. Do not scale off the drawing.

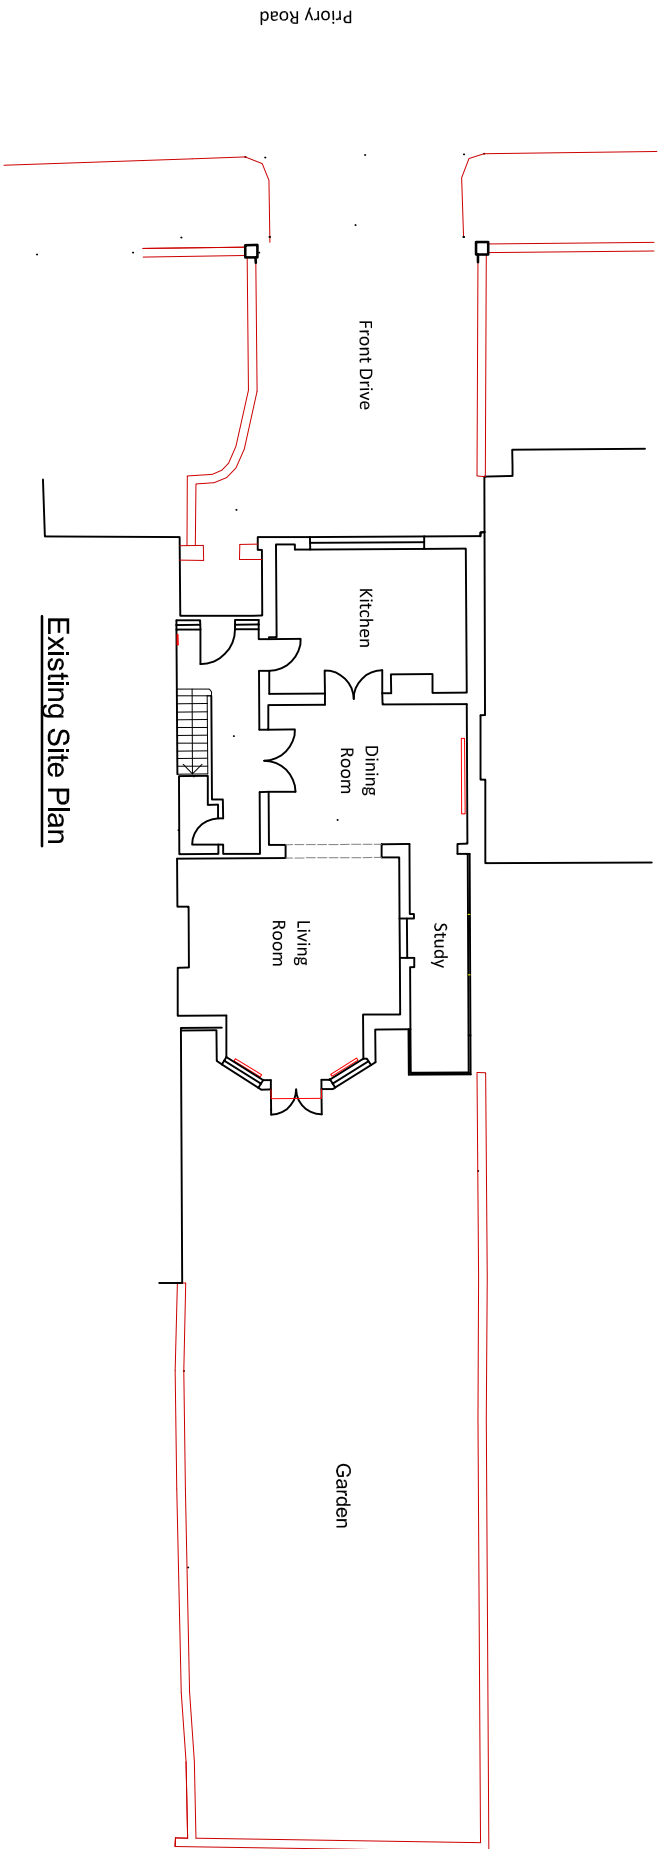

## Existing Site Plan

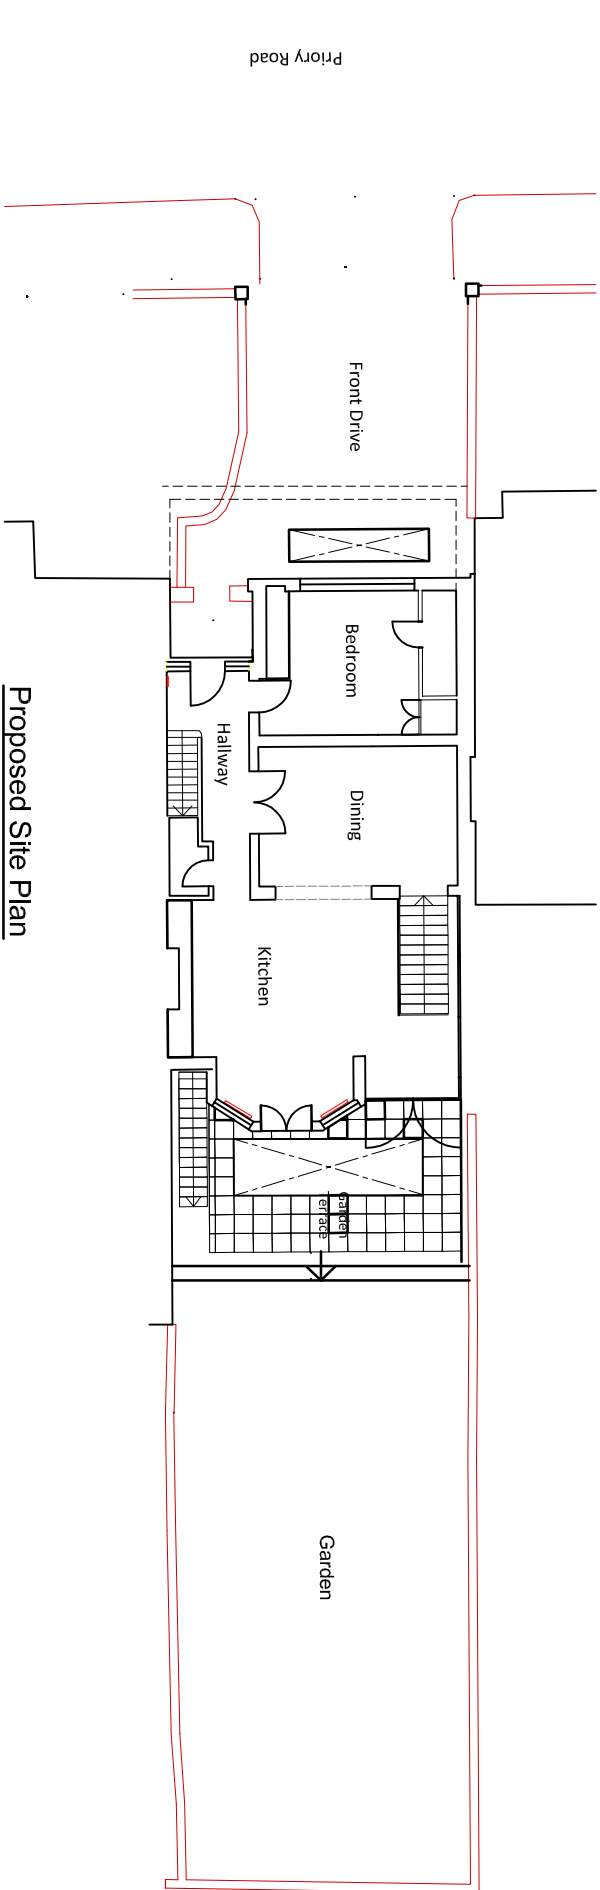

## Proposed Site Plan

[illegible]

**COOPER ASSOCIATES**  
CONSULTING CIVIL AND STRUCTURAL ENGINEERS

6 Bartholomew Place  
LONDON, EC1A 7HH  
Tel: 020 7606 0192  
post@engcooper.com

[www.englishcooper.com](http://www.englishcooper.com)

ARCHITECT

Nicholas Lee Architects

PROJECT
---------

107A Priory Road,  
London, NW6 3NN

DRAWING TITLE

Existing and proposed  
site plans

ISSUE STATUS	Payment	Information	Tender	For Use	Record
DRAMA	SCALE	DATE	CHECKED		
M.M.	1:00@A1	June 15			

DRAWING NUMBER	REVISION
----------------	----------

CA4603/01

REVISION