

This drawing is copyright and may not be copied or reproduced without the written consent of this practice



The contractor is responsible for setting out and must check all levels and dimensions prior to work being put in hand

This drawing should not be scaled. Only written dimensions are to be taken in respect of this project


The Architect is to be immediately notified of any suspected omissions or discrepancies

REV DATE COMMENT


REV BY

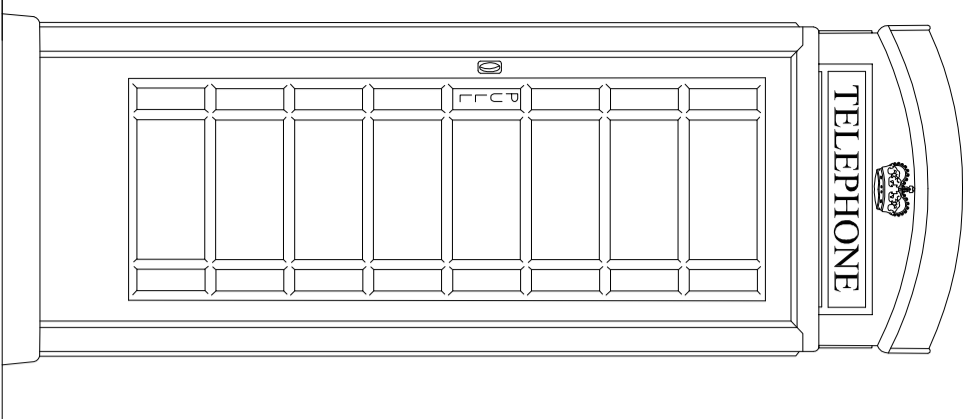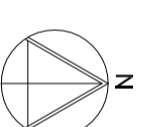


Existing Front Elevation
@ 1 : 20

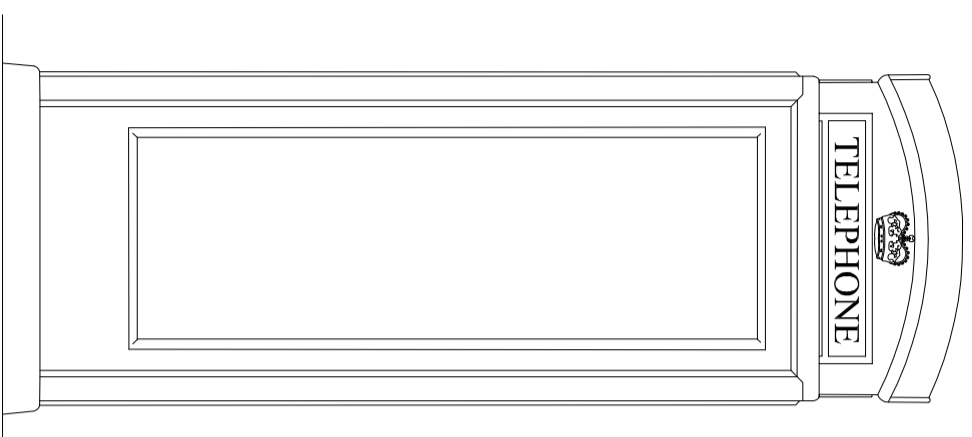


Existing Rear Elevation
@ 1 : 20

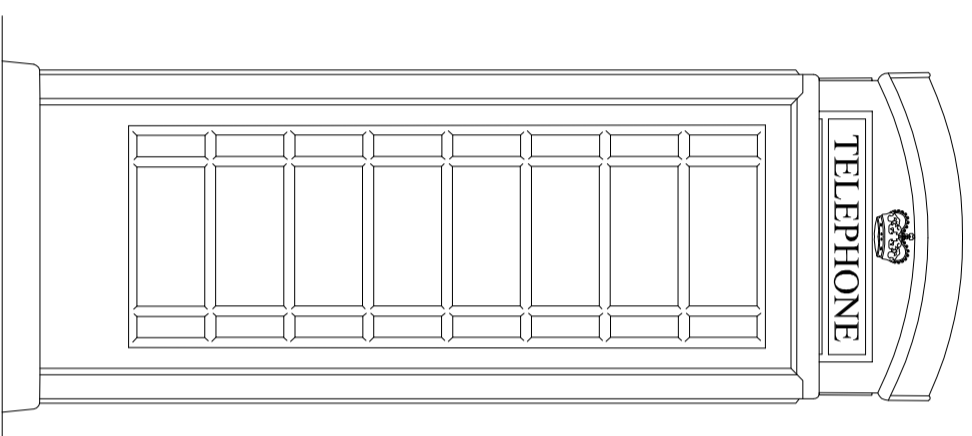


Existing Side Elevation 1
@ 1 : 20

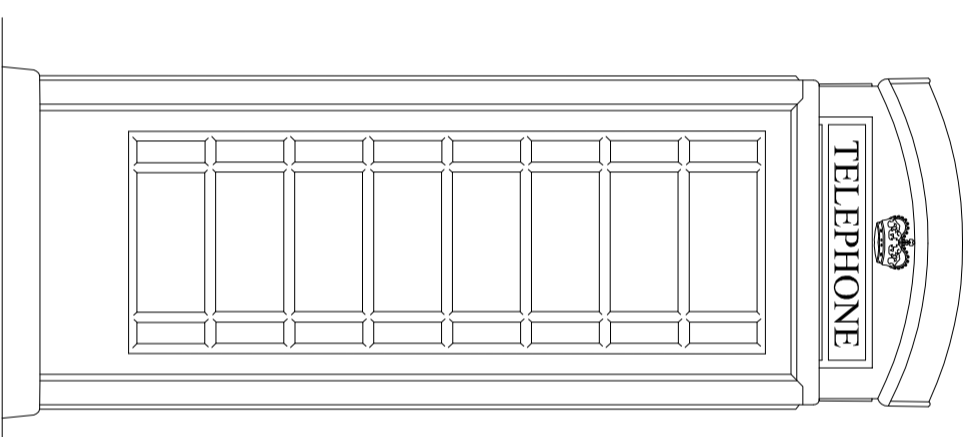


Existing Side Elevation 2
@ 1 : 20

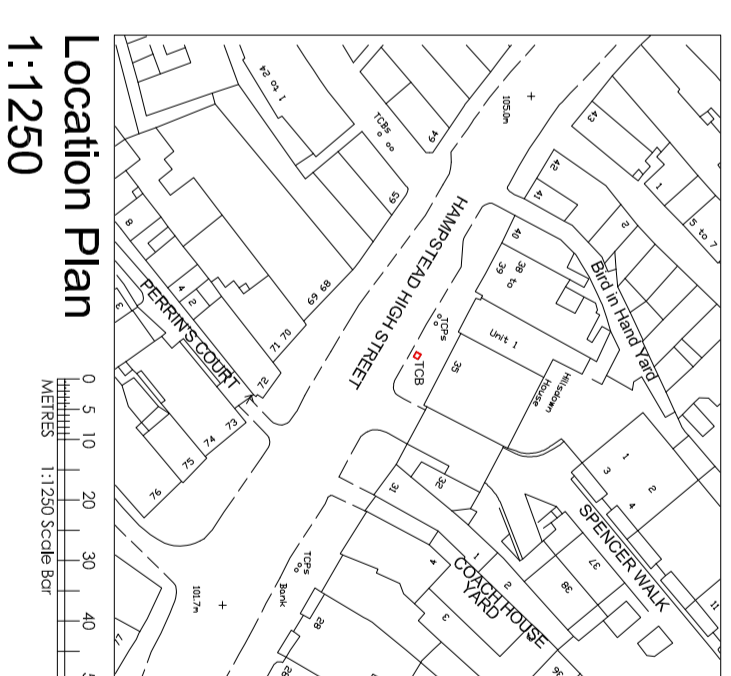

Location Plan
1:1250

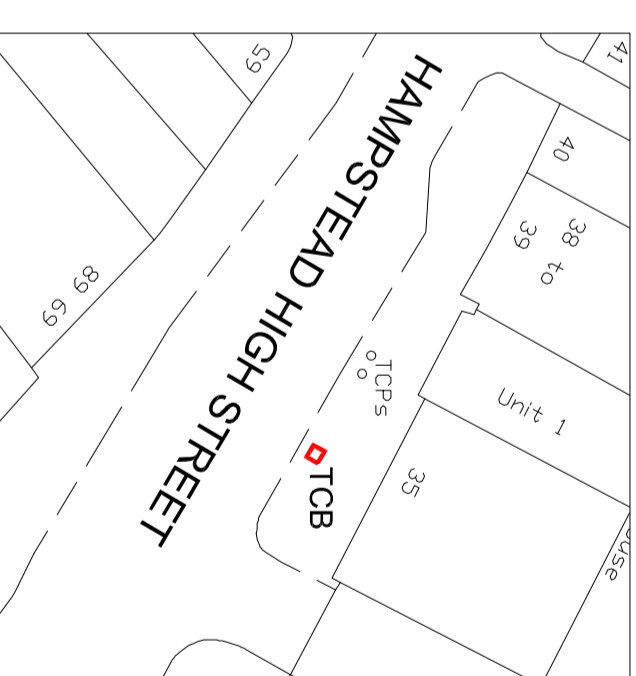

Block Plan
1:500

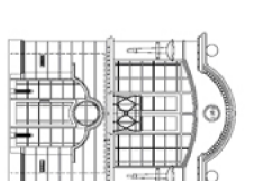

MILES BROE ARCHITECTURE LLP
CHARTERED ARCHITECTS AND PLANNING CONSULTANTS

Sussex Innovation Centre,
Suite 18, Science Park Square,
Falmer, Brighton,
East Sussex. BN1 9SB
Telephone: 01273 880677
www.milesbroearchitects.co.uk

CLIENT THINKING OUTSIDE THE BOX

PROJECT CHANGE OF USE FROM 1NO.
PHONE BOX TO 1NO. RETAIL
KIOSK


@ OUTSIDE 35 HAMPSTEAD HIGH
STREET, LONDON, NW3 1QE

DRAWING


EXISTING PLANS, ELEVATIONS &
SECTIONS AND EXISTING BLOCK
& LOCATION PLANS - K6 KIOSK

scale	date	drawn
1:20, 1:500	May 2014	FMB
1:1250 @ A2		

job no	drawing no	revision
9232-16.2	EX01	A

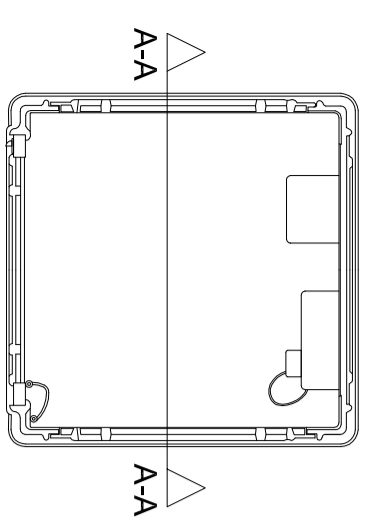

Existing Plan
@ 1 : 20

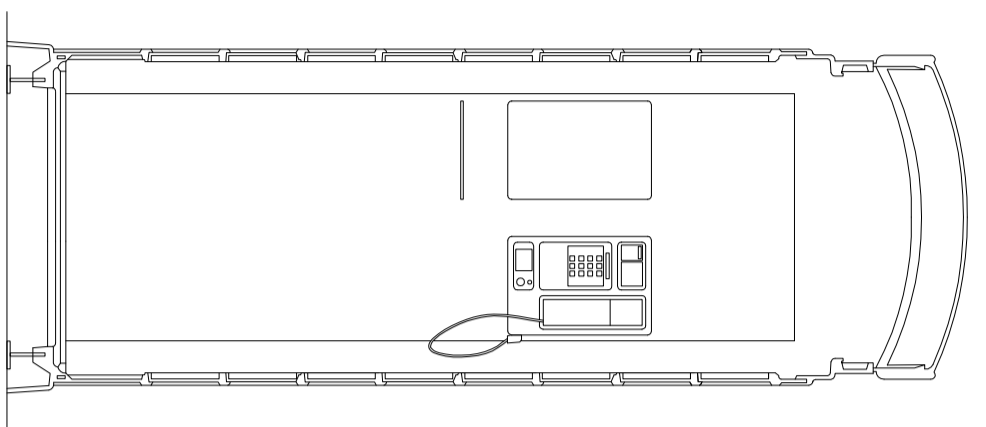

Existing Section A-A
@ 1 : 20

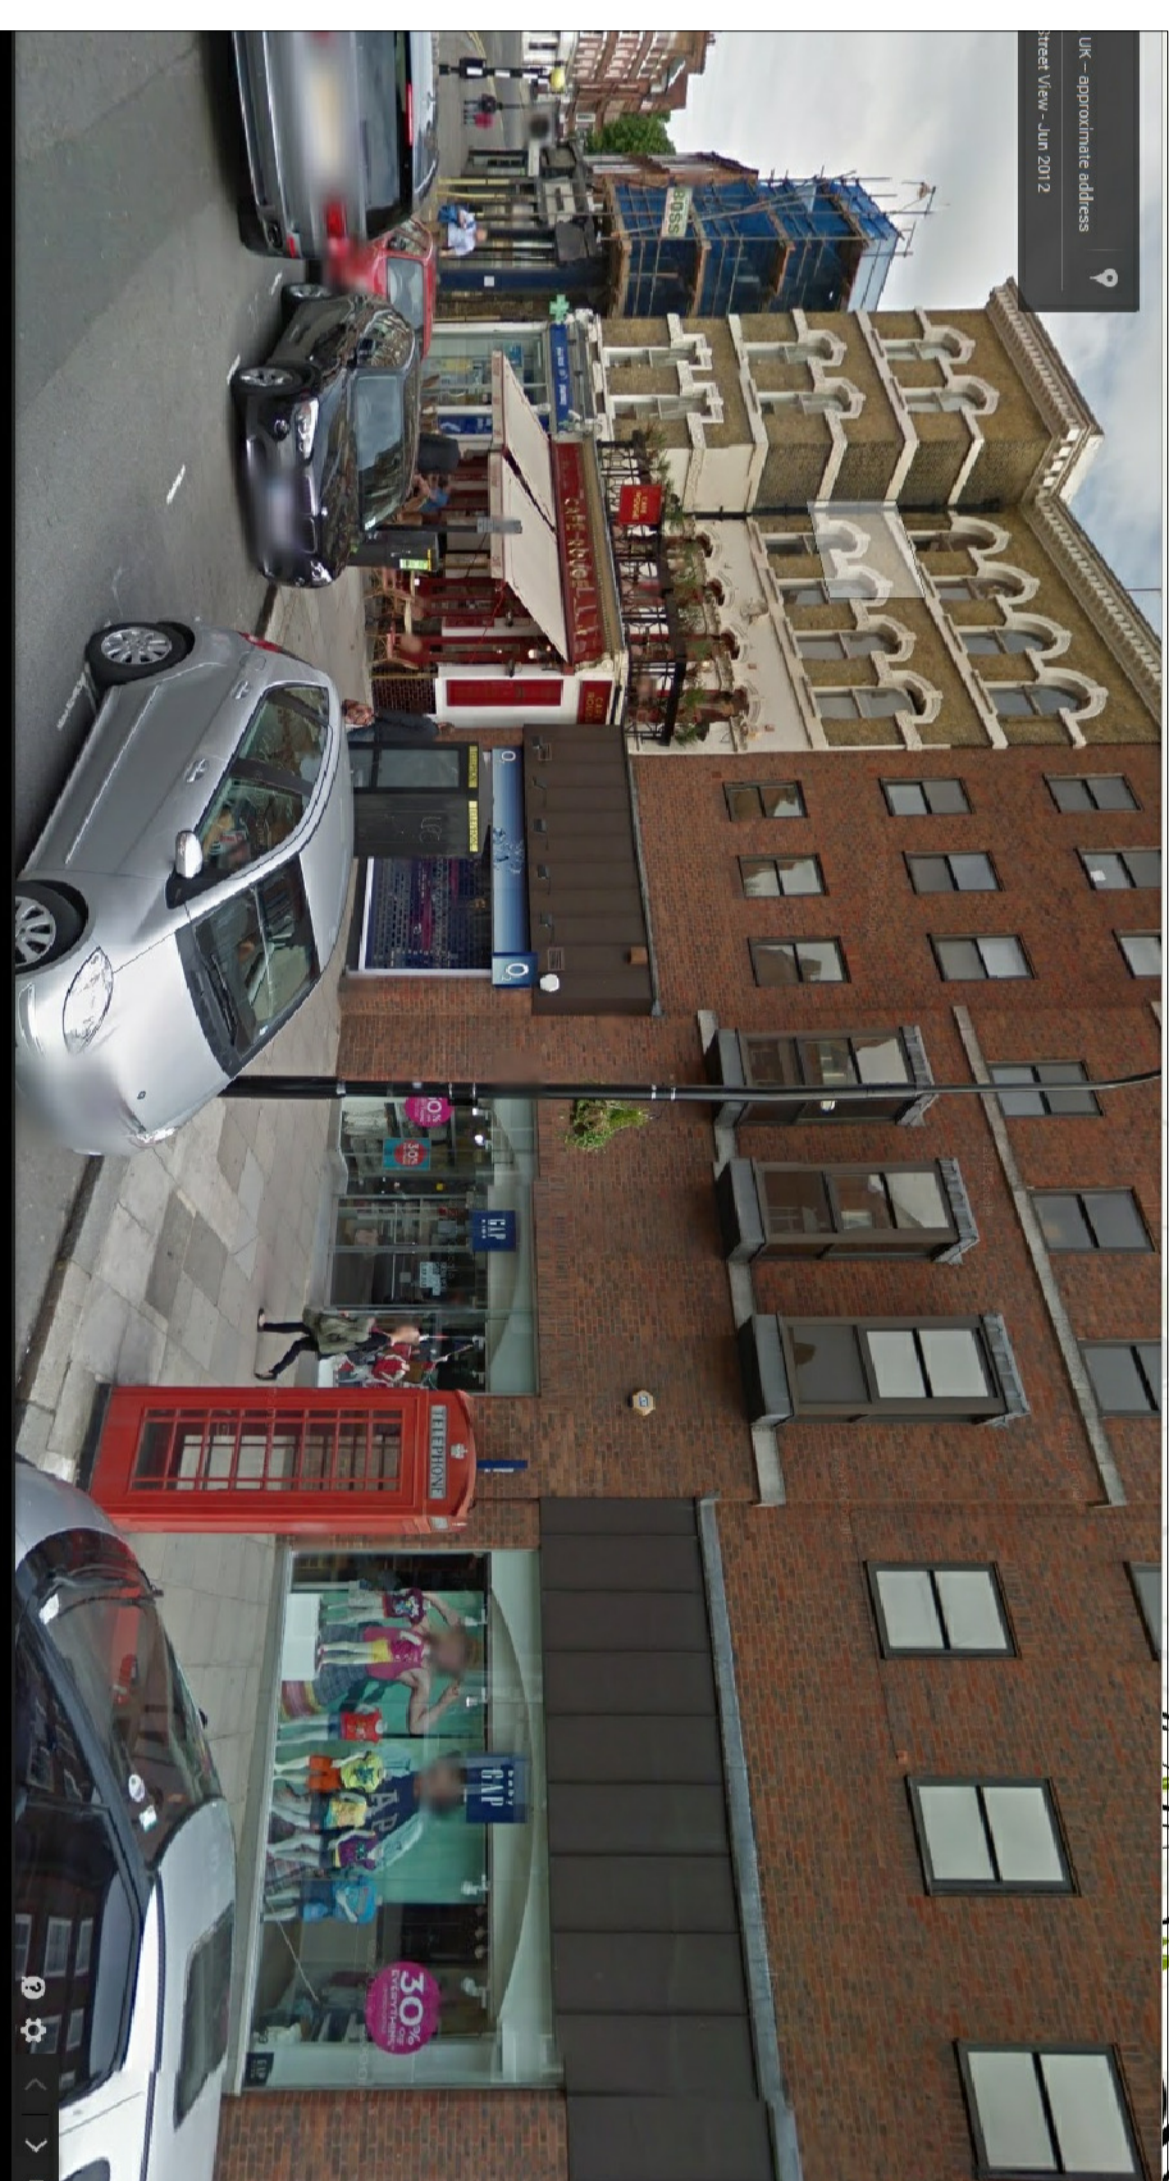
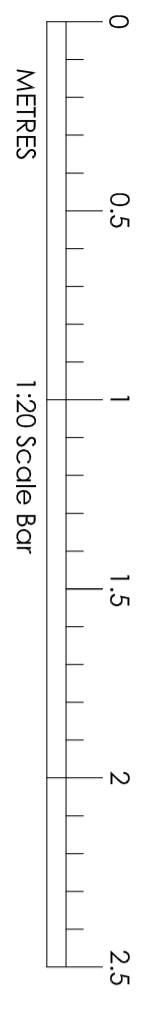


Image 1 - Phone Box(es) In-Situ
NTS