

NOTES


Do not scale dimensions from this drawing except for Local Authority/Planning purposes.

The contractor is responsible for checking dimensions, tolerances and references. Any discrepancies to be verified with the Project Manager before proceeding with the works.


This drawing is copyright to DHP and may not be reproduced in any form without prior written consent.

All current drawings and specifications for the project must be read in conjunction with the designers hazard and environment assessment record.

Scale 1:200

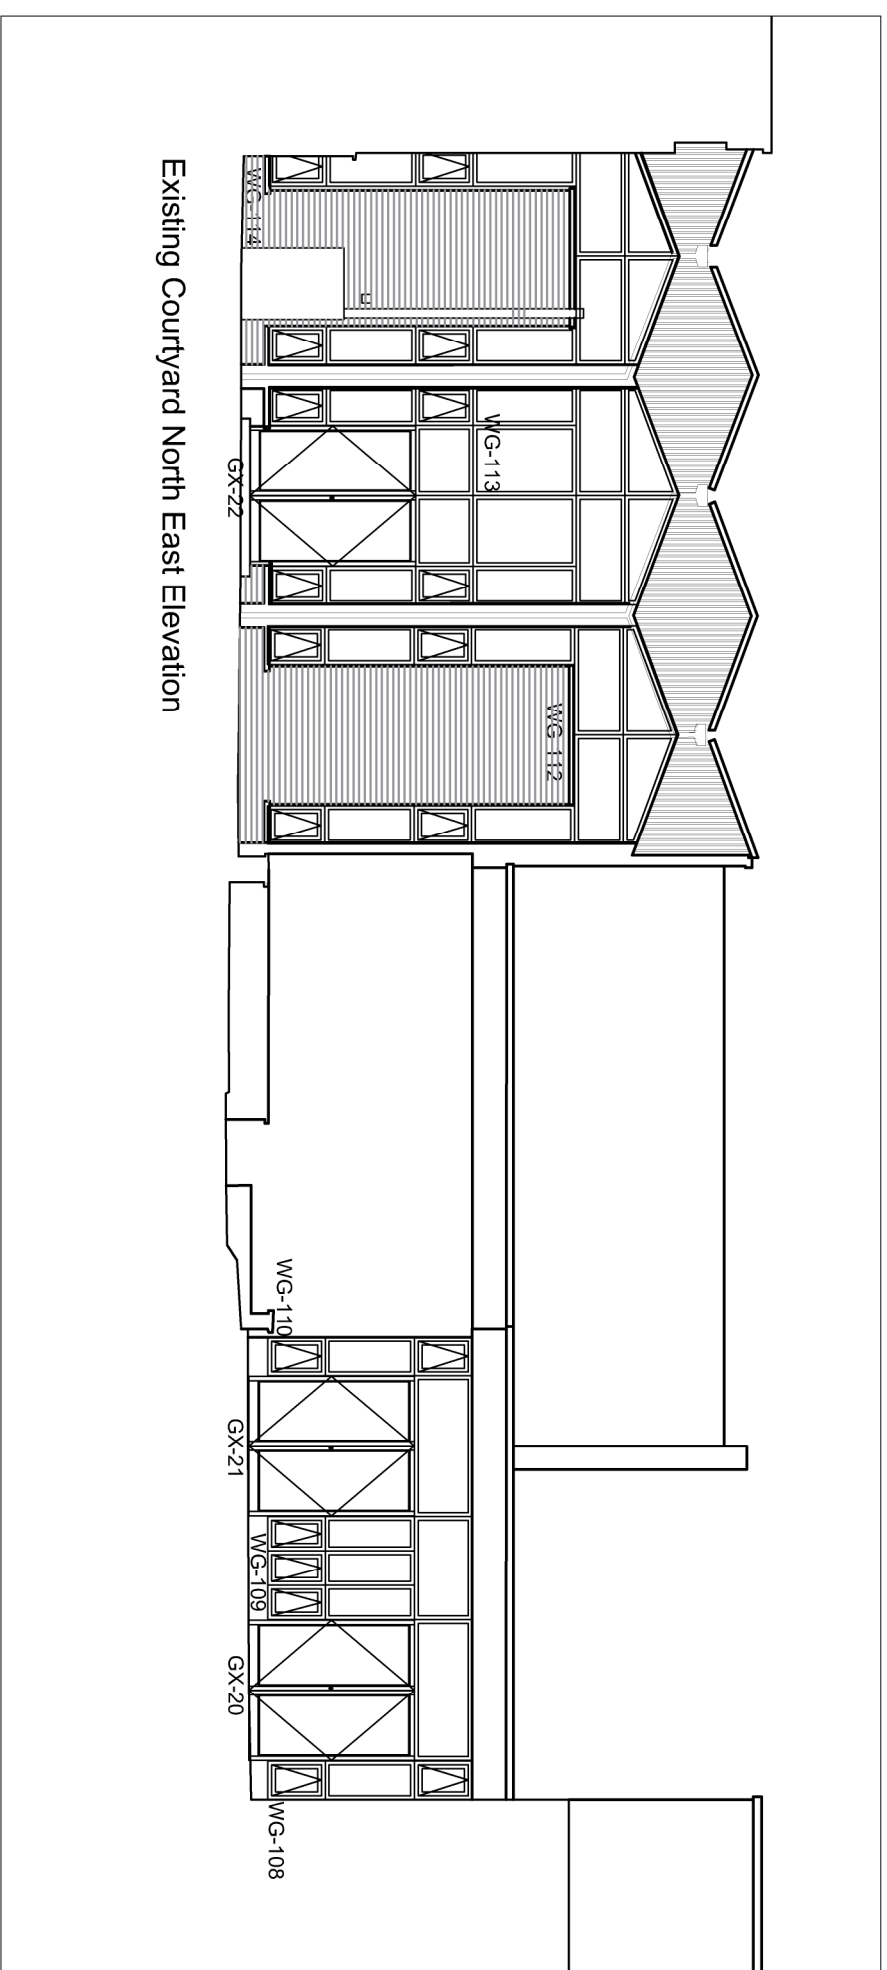


Existing Courtyard North East Elevation

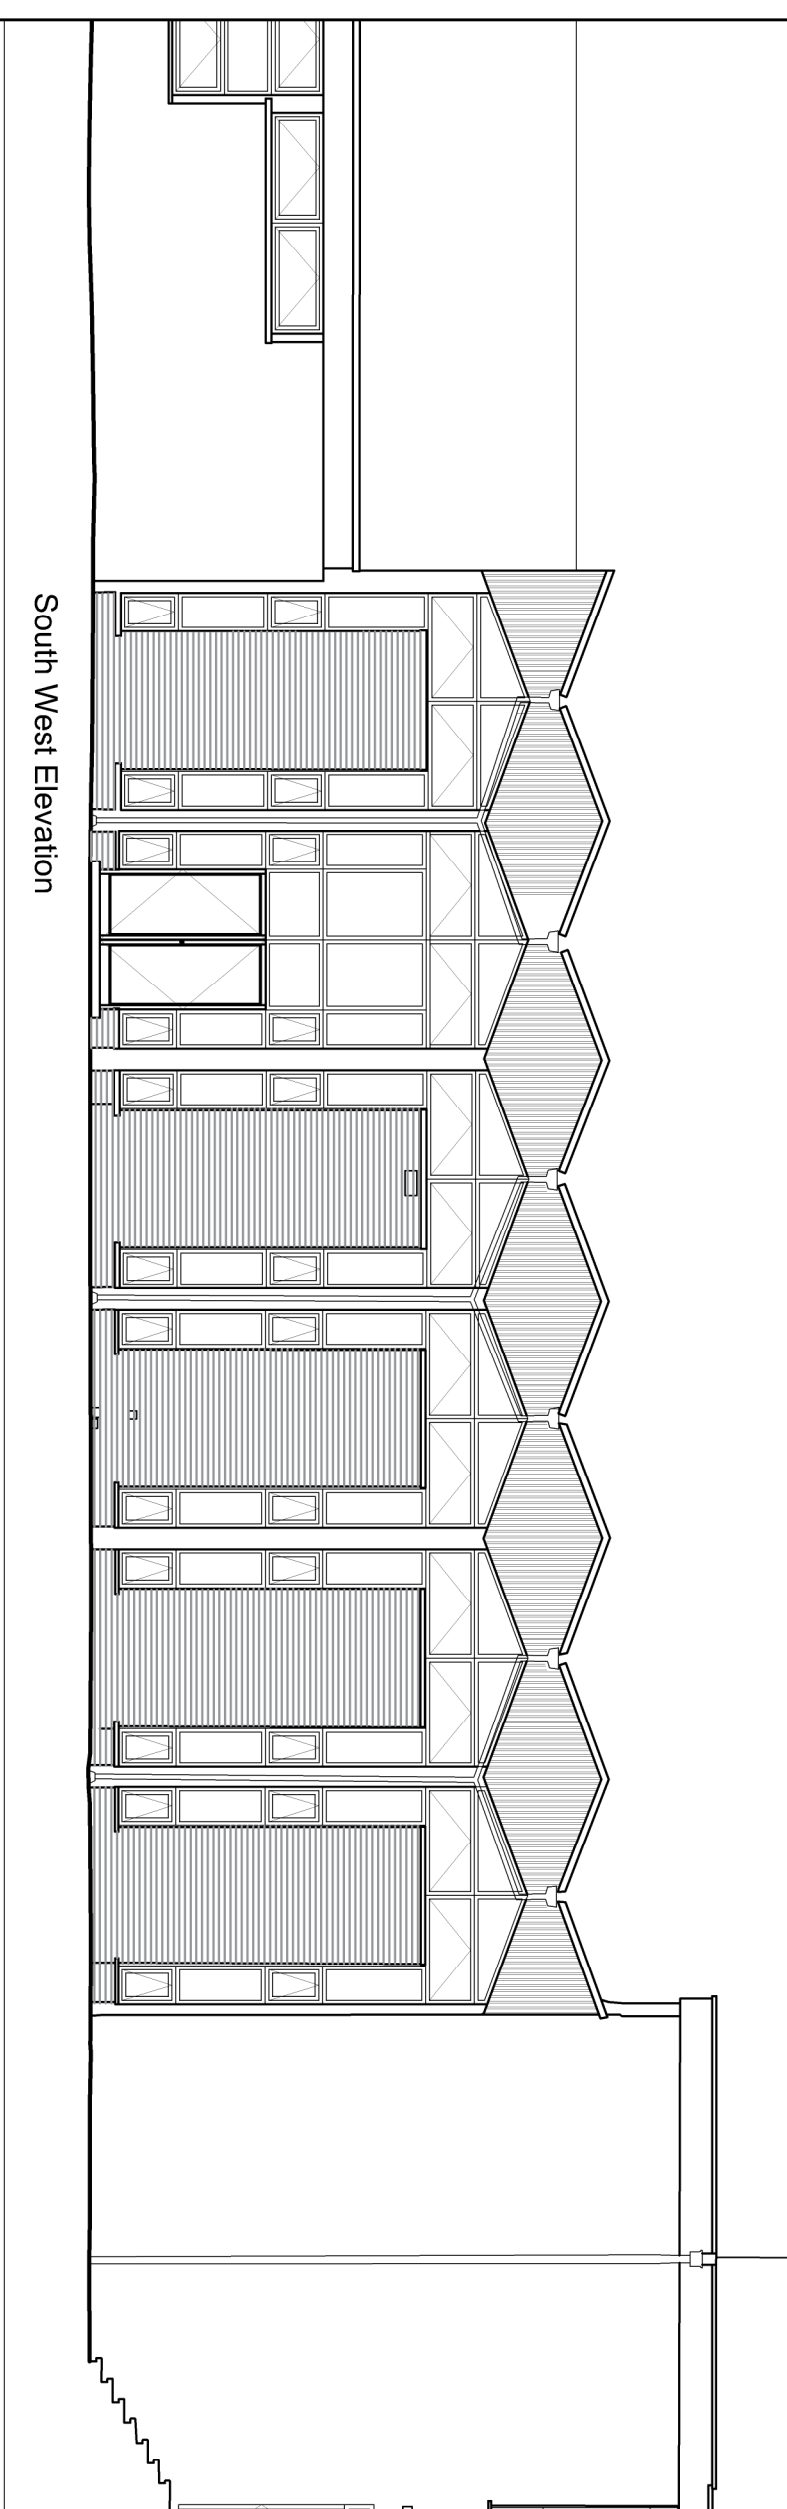

South West Elevation

Rev	Date	Description	CHK

243 Brooklands Road  
Weybridge  
Surrey KT13 0RH  
T 01932 850100  
W www.dhpuk.co.uk



**Project**  
La Sainte Union Girls School  
Catholic School  
Highgate Road  
London, NW5 1RP

**Drawing**  
Existing Internal Court Yard  
Elevation and South West  
Elevation

Drawn By	KA	Date	08.08.15
Project Manager	MD	Scale	1:200
Project No.	5427	Drawing No.	1004
		Stage/Rev	P