



Proposed Rear Elevation

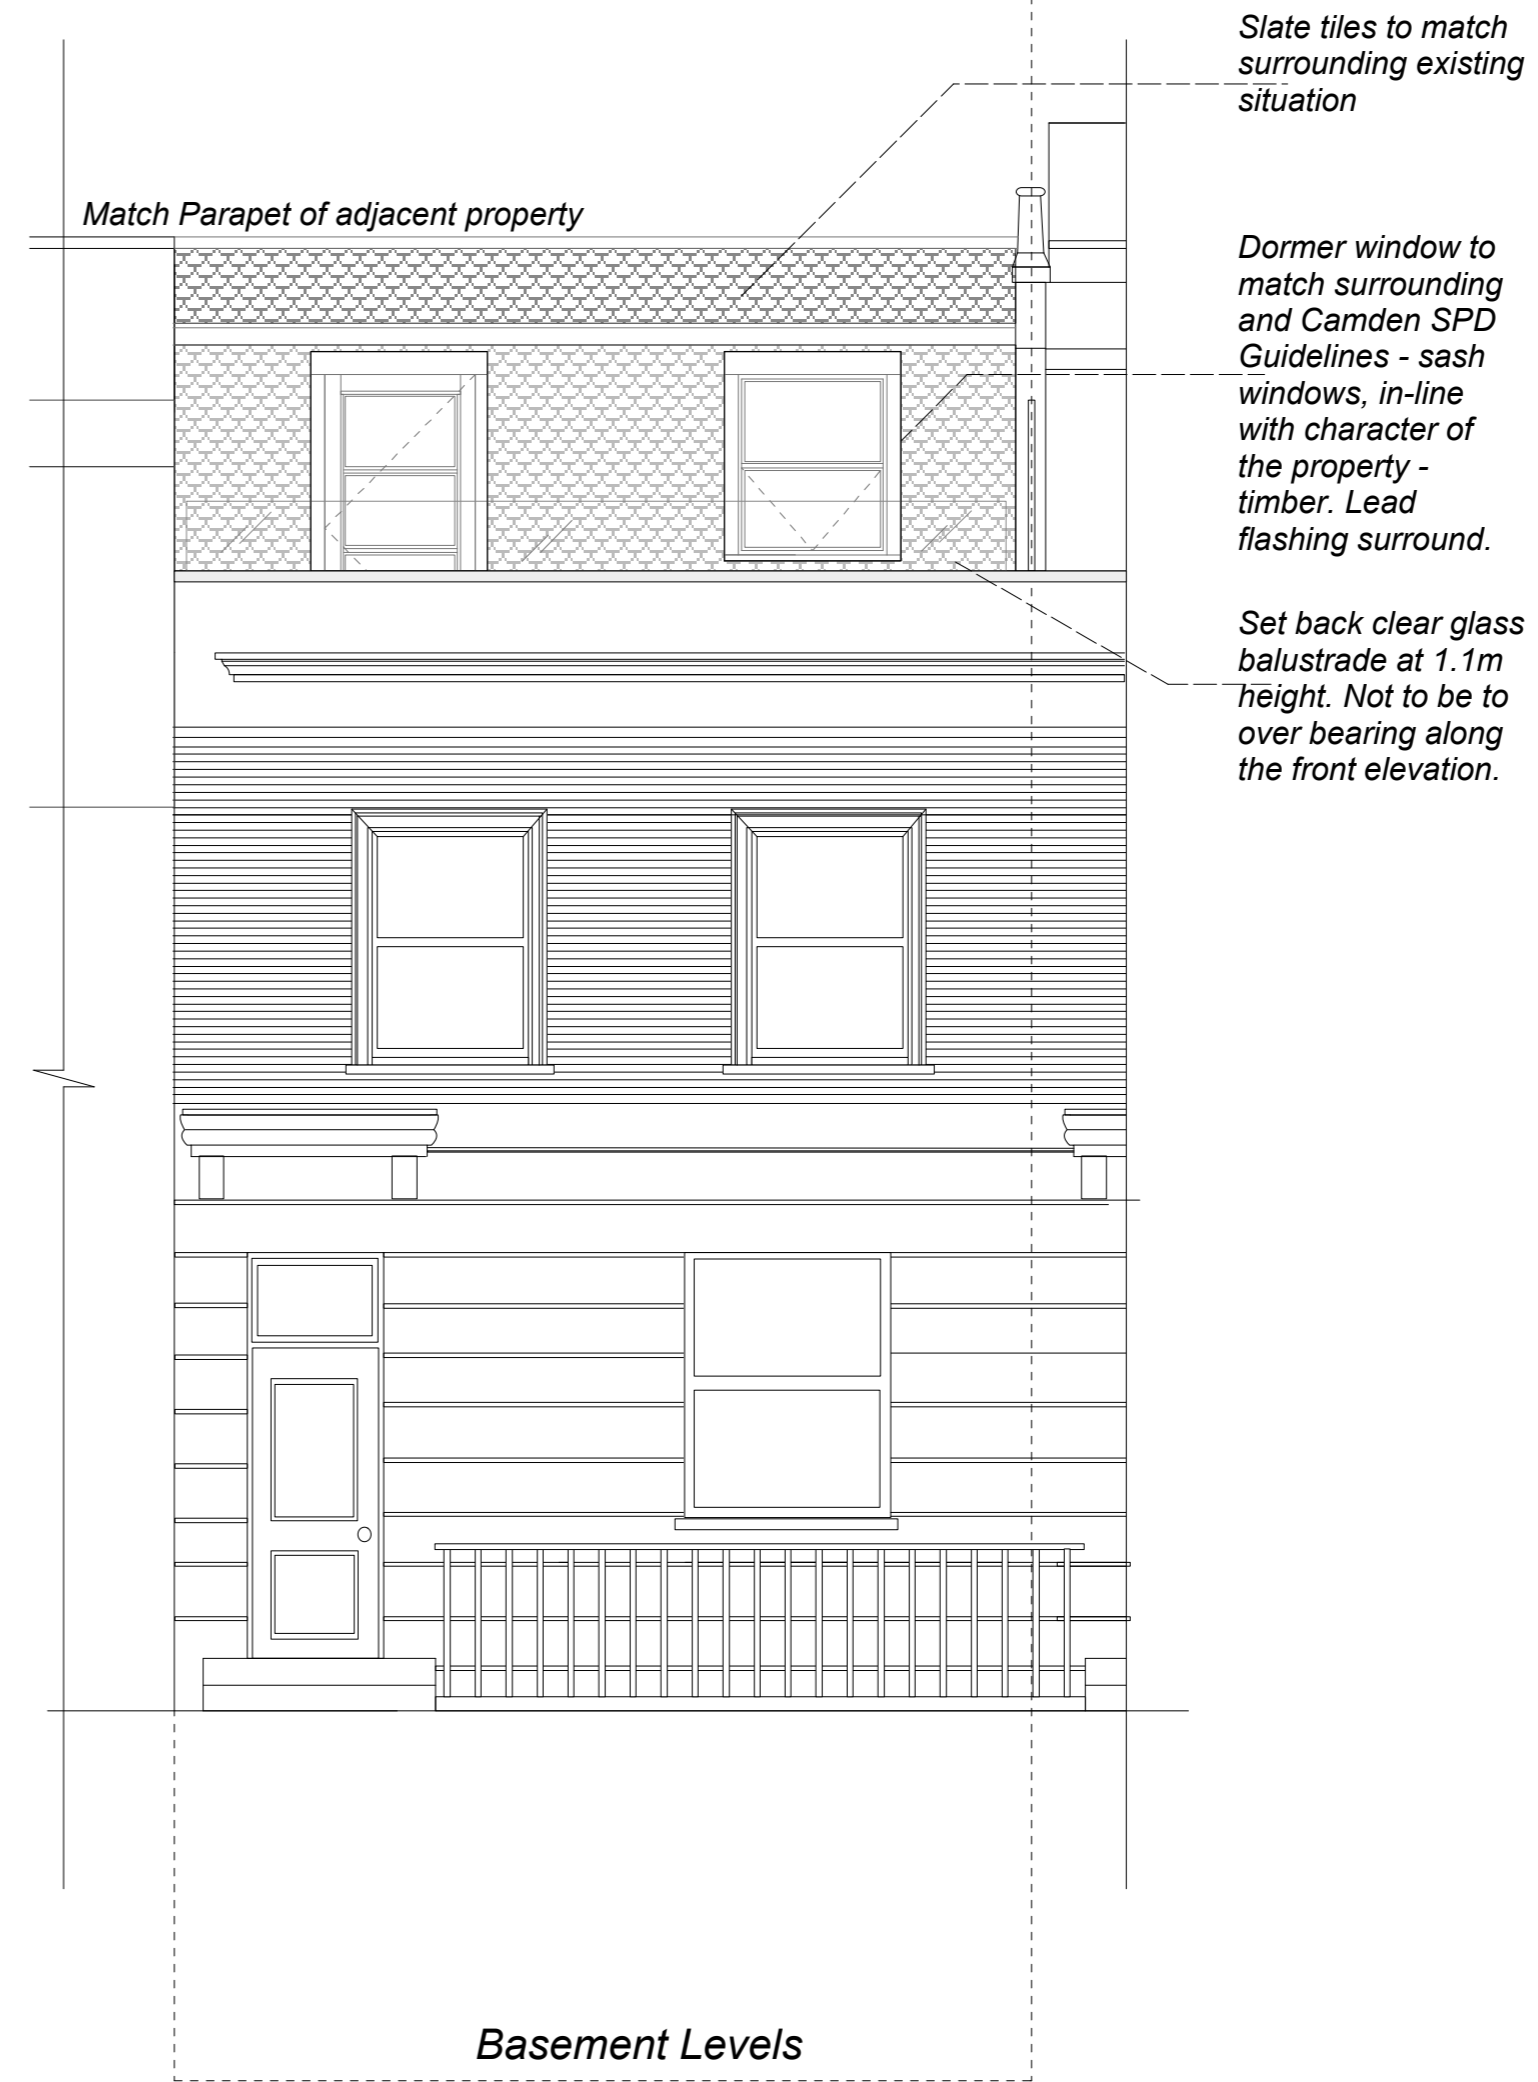

Proposed Front Elevation

 

Project:	LYME TERRACE	REVISION	DATE
proposed front and rear elevation			
Drawing No:	NR01		
Scale:	Drawn		
	1:50 @ A2 Size		

Note: FOR INFORMATION PURPOSES ONLY PROPERTY OF NIVEDA REALTY

Niveda Realty

Address: Berkeley Square House,
Berkeley Square, Mayfair, London,
W1J 6BD, UK

Tel: 0207 887 6274
E-mail: realty@niveda.com
Website: www.niveda.com

INFORMATION ONLY