



EXISTING REAR ELEVATION

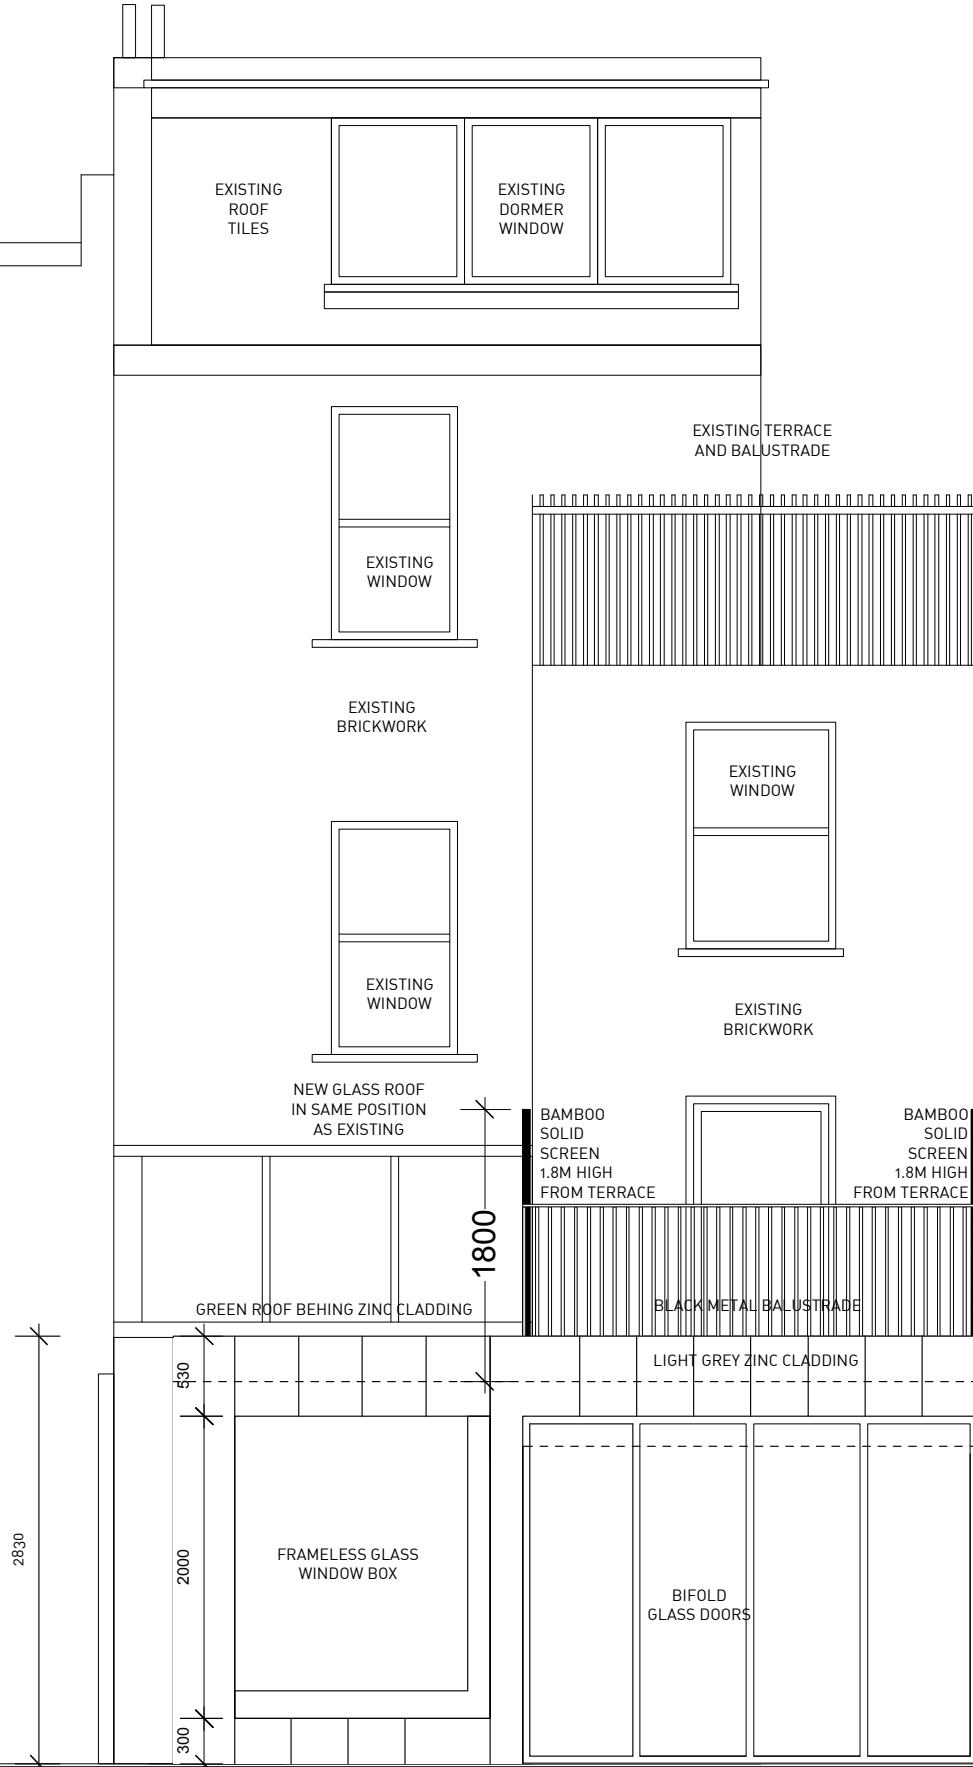

PROPOSED REAR ELEVATION

FOR TENDER

rev	date	by	comment	chgd
B	16.08.15	AD	UPDATED FOR PLANNING	PM
A	22.07.15	SA	UPDATED FOR PLANNING	PM

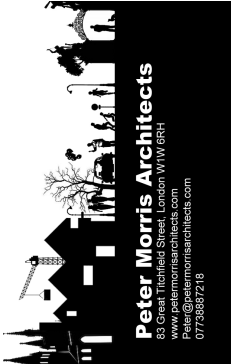

Client
Ian O'Gara & Fiona Macdonald

Job

20 Luplon Street
London NW5 2HT

Drawing Title
EXISTING + PROPOSED
REAR ELEVATIONS

Scale	1:50	@	A3
Date	21.08.2015	Drawn	AD
		Issued	PM
		Checked	PM

Dwg. No.	Rev.
157	B

