
 



General notes:  
 This drawing is copyright of KSR architects. The drawings must be read in conjunction with specification and all other relevant documentation and drawings. KSR Architects accept no liability for any expense, loss or damage of whatsoever nature and however arising from any variation made to this drawing or in the execution of the work to which it relates which has not been referred to them and their approval obtained.  
 Check all dimensions on site prior to carrying out any works.

01 Existing Site Plan  
 Scale 1 : 200 @ A3

 


Rev	Notes	Dot.mxd	By	CHK	
© KSR architects					
<b>PLANNING</b>					
					
<b>KSRARCHITECTS</b> <small>KSR Architects LLP        14 Greenleaf Street        London NW10 0ND        info@ksrarchitects.com        t +44 (0)20 7982 5000        www.ksrarchitects.com</small>					
Project: 30 Ellerdale Road London NW3 6BB					
Title: EXISTING SITE PLAN					
Date:	08/14/16	Drawn By:	KA	Checked:	RS
Scale:	1:100 @ A1 / 1:200 @ A3				
Project Ref:	15016	Drawing No:	15016-EX002	Revision:	.


General notes:  
 This drawing is copyright of KSR architects. The drawings must be read in conjunction with specification and all other relevant documentation and drawings. KSR Architects accept no liability for any expense, loss or damage of whatever nature and however arising from any variation made to this drawing or in the execution of the work to which it relates which has not been referred to them and their approval obtained.  
 Check all dimensions on site prior to carrying out any works.

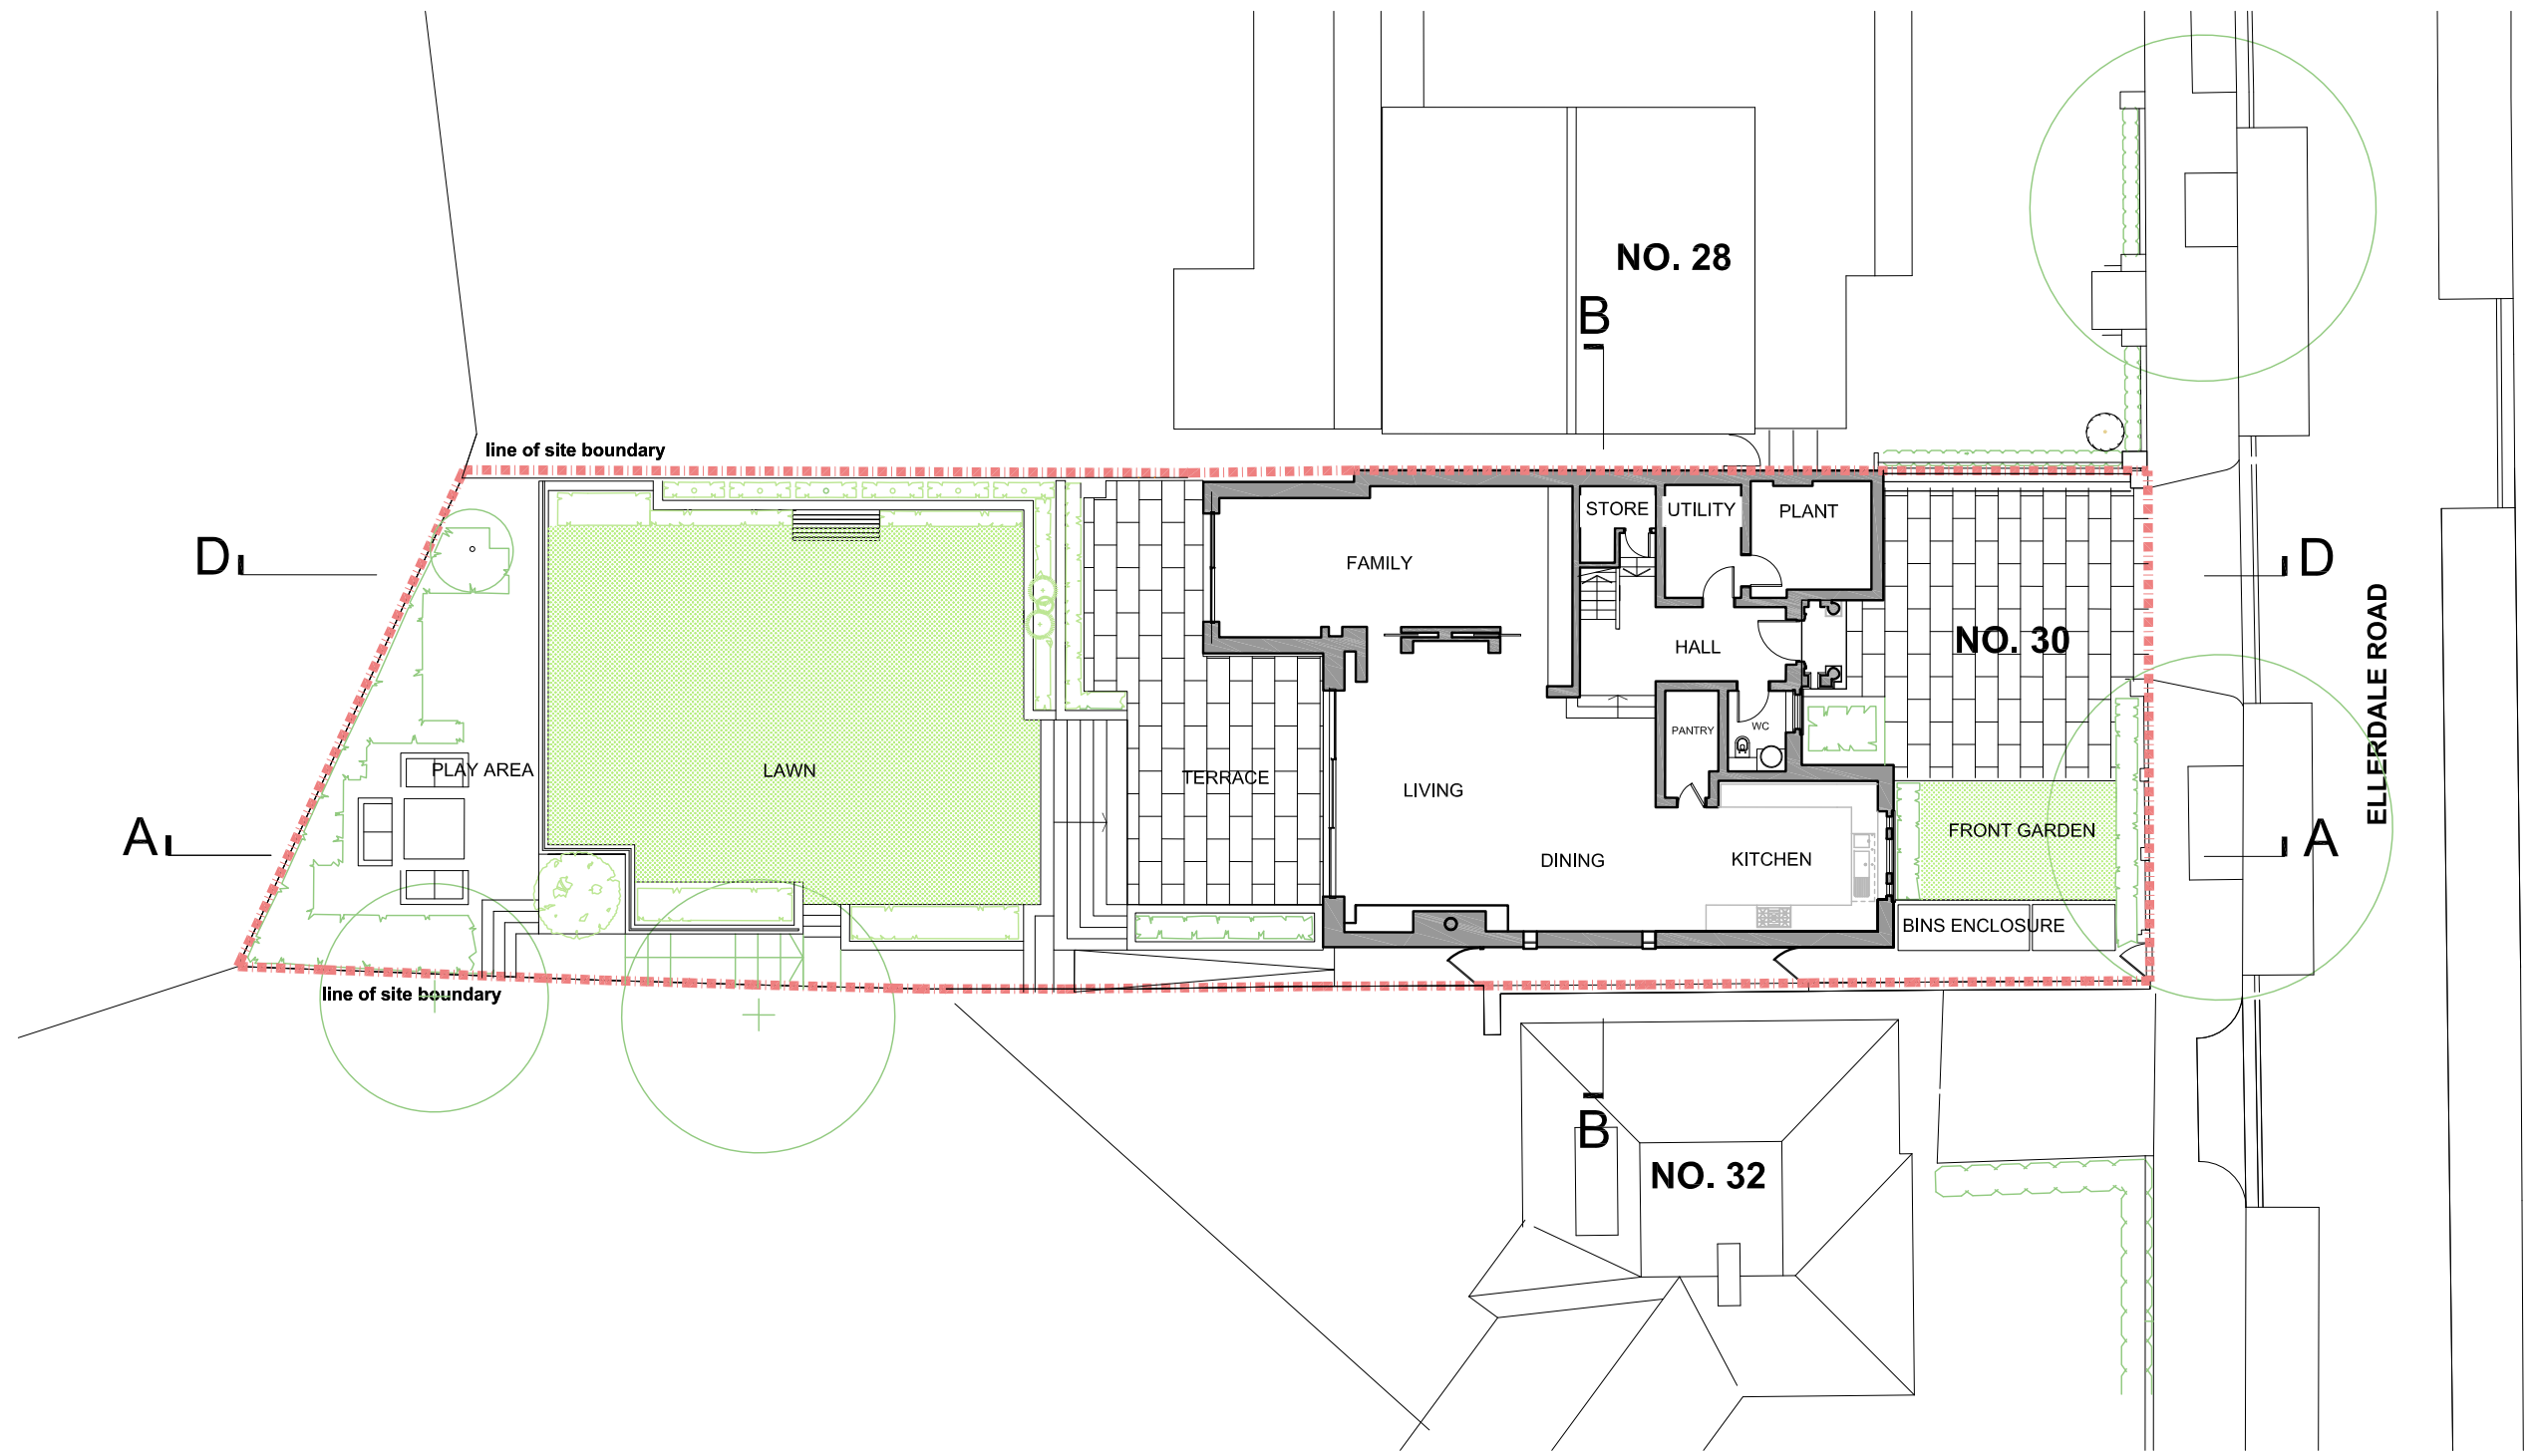


01 Existing Ground Floor Plan  
 Scale 1 : 100 @ A1 / 1 : 200 @ A3

 


Rev	Notes	Iss	By	CHKD	
© KSR architects					
<b>PLANNING</b>					
<b>KSRARCHITECTS</b> <small>KSR Architects LLP            14 Greenland Street            London NW1 0ND            info@ksrarchitects.com            t +44 (0)20 7862 5000            www.ksrarchitects.com</small>					
Project: 30 Ellerdale Road London NW3 6BB					
Title: EXISTING GROUND FLOOR PLAN					
Date:	08/14/16	Drawn By:	KA	Checked:	RS
Scale:	1:100 @ A1 / 1:200 @ A3	Project Ref:	15016	Drawing No:	15016-EX100
		Revised:			

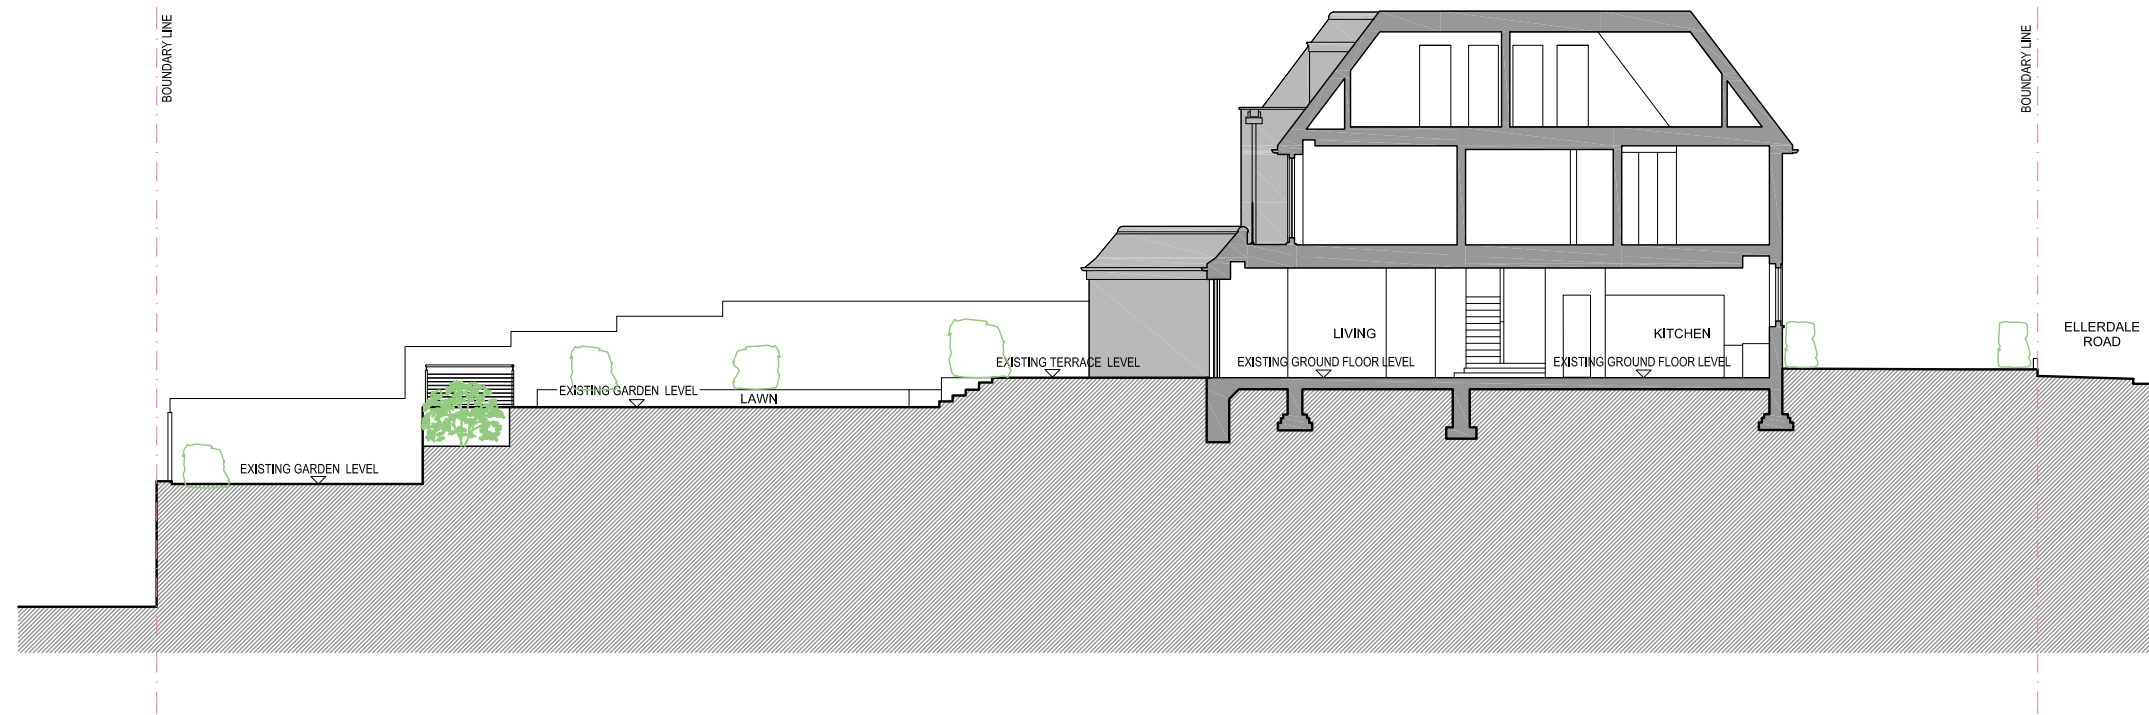

01 Existing Section A  
Scale 1 : 200 @ A3

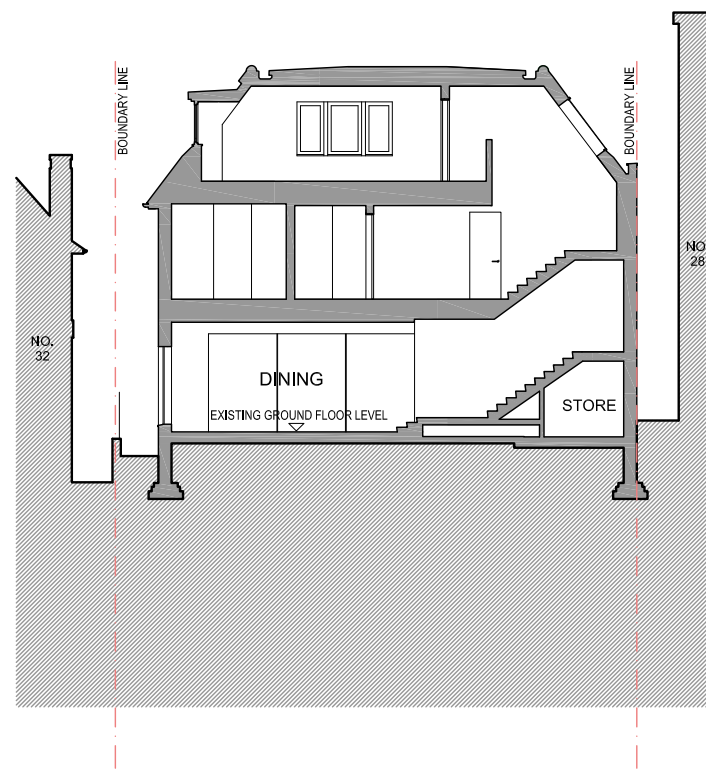

02 Existing Section B  
Scale 1 : 200 @ A3

 

GRAPHIC SCALE

General notes:  
This drawing is copyright of KSR architects. The drawings must be read in conjunction with specification and all other relevant documentation and drawings. KSR Architects accept no liability for any expense, loss or damage of whatsoever nature and however arising from any variation made to this drawing or in the execution of the work to which it relates which has not been referred to them and their approval obtained.  
Check all dimensions on site prior to carrying out any works.

Rev	Notes	Issued	By	CHKD

© KSR architects

PLANNING

**KSRARCHITECTS**  
KSR Architects LLP  
14 Greenleaf Street  
London NW1 0ND  
info@ksrarchitects.com  
t +44 (0)20 7882 8000  
www.ksrarchitects.com

Project:  
30 Ellerdale Road  
London NW3 6BB

Title:  
EXISTING  
SECTION A & B


Date: 08/14/16	Drawn By: JKA	Checked: RS
----------------	---------------	-------------

Scale: 1:100 @ A1 / 1:200 @ A3


Project Ref: 15016	Drawing No: 15016-EX200	Revision: .
--------------------	-------------------------	-------------



01 Existing Section C  
Scale 1 : 200 @ A3

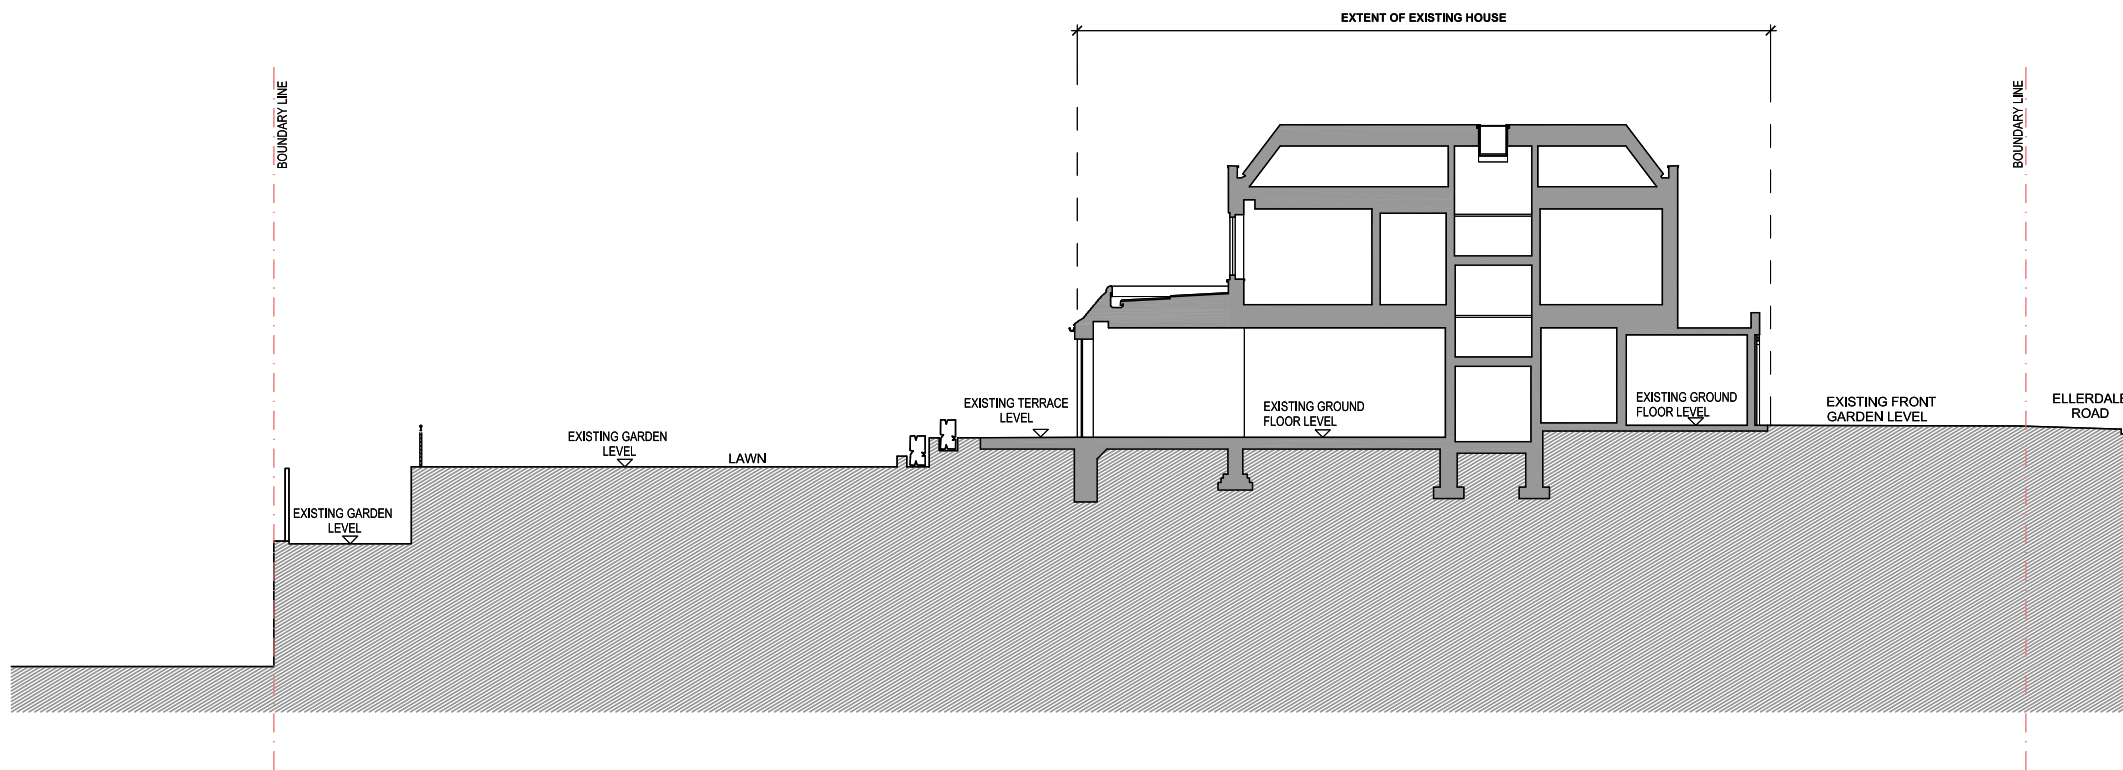

02 Proposed Section D  
Scale 1 : 200 @ A3

 

GRAPHIC SCALE

General notes:  
This drawing is copyright of KSR architects. The drawings must be read in conjunction with specification and all other relevant documentation and drawings. KSR Architects accept no liability for any expense, loss or damage of whatsoever nature and however arising from any variation made to this drawing or in the execution of the work to which it relates which has not been referred to them and their approval obtained.  
Check all dimensions on site prior to carrying out any works.

Rev	Notes	Issued	By	CHKD

© KSR architects

PLANNING

**KSRARCHITECTS**  
KSR Architects LLP  
14 Greenleaf Street  
London NW3 6DD  
info@ksrarchitects.com  
t +44 (0)20 7862 9000  
www.ksrarchitects.com

Project:  
30 Ellerdale Road  
London NW3 6BB

Title:  
EXISTING  
SECTION C & D

Date: 08/14/15 Drawn By: KA Checked: RS

Scale: 1:100 @ A1 / 1:200 @ A3

Project Ref: 15016 Drawing No: 15016-EX201 Revision: .


General notes:  
 This drawing is copyright of KSR architects. The drawings must be read in conjunction with specification and all other relevant documentation and drawings. KSR Architects accept no liability for any expense, loss or damage of whatsoever nature and however arising from any variation made to this drawing or in the execution of the work to which it relates which has not been referred to them and their approval obtained.  
 Check all dimensions on site prior to carrying out any works.



01 Existing Front Elevation  
 Scale 1 : 200 @ A3



02 Existing Rear Elevation  
 Scale 1 : 200 @ A3

 

GRAPHIC SCALE

Rev	Notes	Dot	mm	By	CHK
© KSR architects					
<b>PLANNING</b>					
<b>KSRARCHITECTS</b> <small>KSR Architects LLP    info@ksrarchitects.com        14 Greenleaf Street    t +44 (0)20 7862 5000        London W8H 0ND    www.ksrarchitects.com</small>					
Project: 30 Ellerdale Road London NW3 6BB					
Title: EXISTING REAR AND FRONT ELEVATION					
Date:	08/14/15	Drawn By:	KA	Checked:	RS
Scale:	1:100	A1	1:200	A3	
Project Ref:	15016	Drawing No:	15016-EX300	Revised:	.