


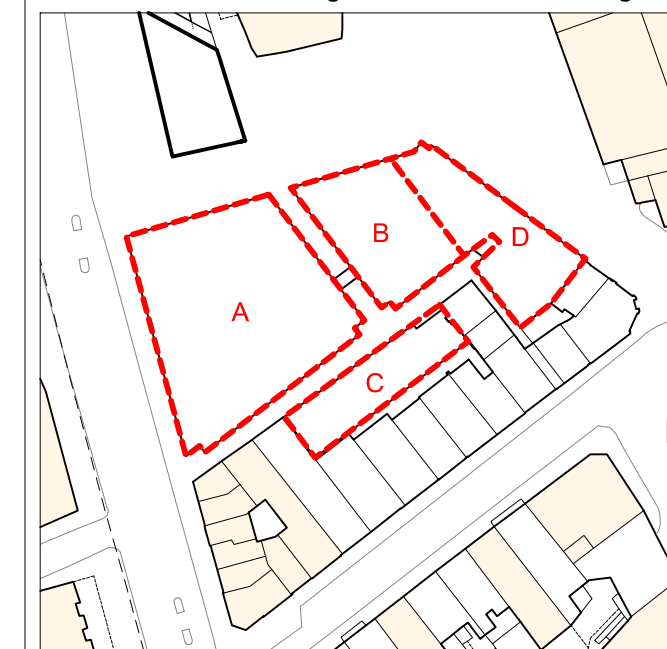

CDM:

Notes:

All internal furniture layouts are indicative only.



Revision history:

P3	22.06.15	CHANGES AS CLOUDED, MMA PACK
P2	26.07.13	CHANGES AS CLOUDED, RE-ISSUED FOR PLANNING
-	14.12.12	ISSUED FOR PLANNING

Project: St Giles Circus

Drawing title:	Proposed First Floor Plan
----------------	------------------------------

1793 PL005-01

Rev. P

Scale: 1:200@A1

Orms

1 Oliver's Yard
55-71 City Road
London EC1Y 1HQ

0207 833 8533
orms@orms.co.uk
orms.co.uk

Do not scale. All dimensions to be confirmed on site.
Information contained in this drawing is the sole
copyright of Orms designers + architects ltd and is
not to be reproduced without permission.