
 
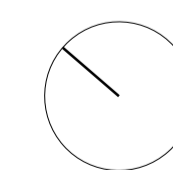


**Planning**

General arrangement drawing

Project	
17 Murray Street, London, NW1 9RE	
Drawing	
Existing 3rd Floor Plan	
Scale	Date
1:50 @ A1, 1:100 @ A3	July 2015
Drawing number	Revision
344_010	A
CAD file: plotfiles/344_010.ppt	

Revision	Date	Drawn	Approved	Notes
A	15.07 2015	NG	AH	

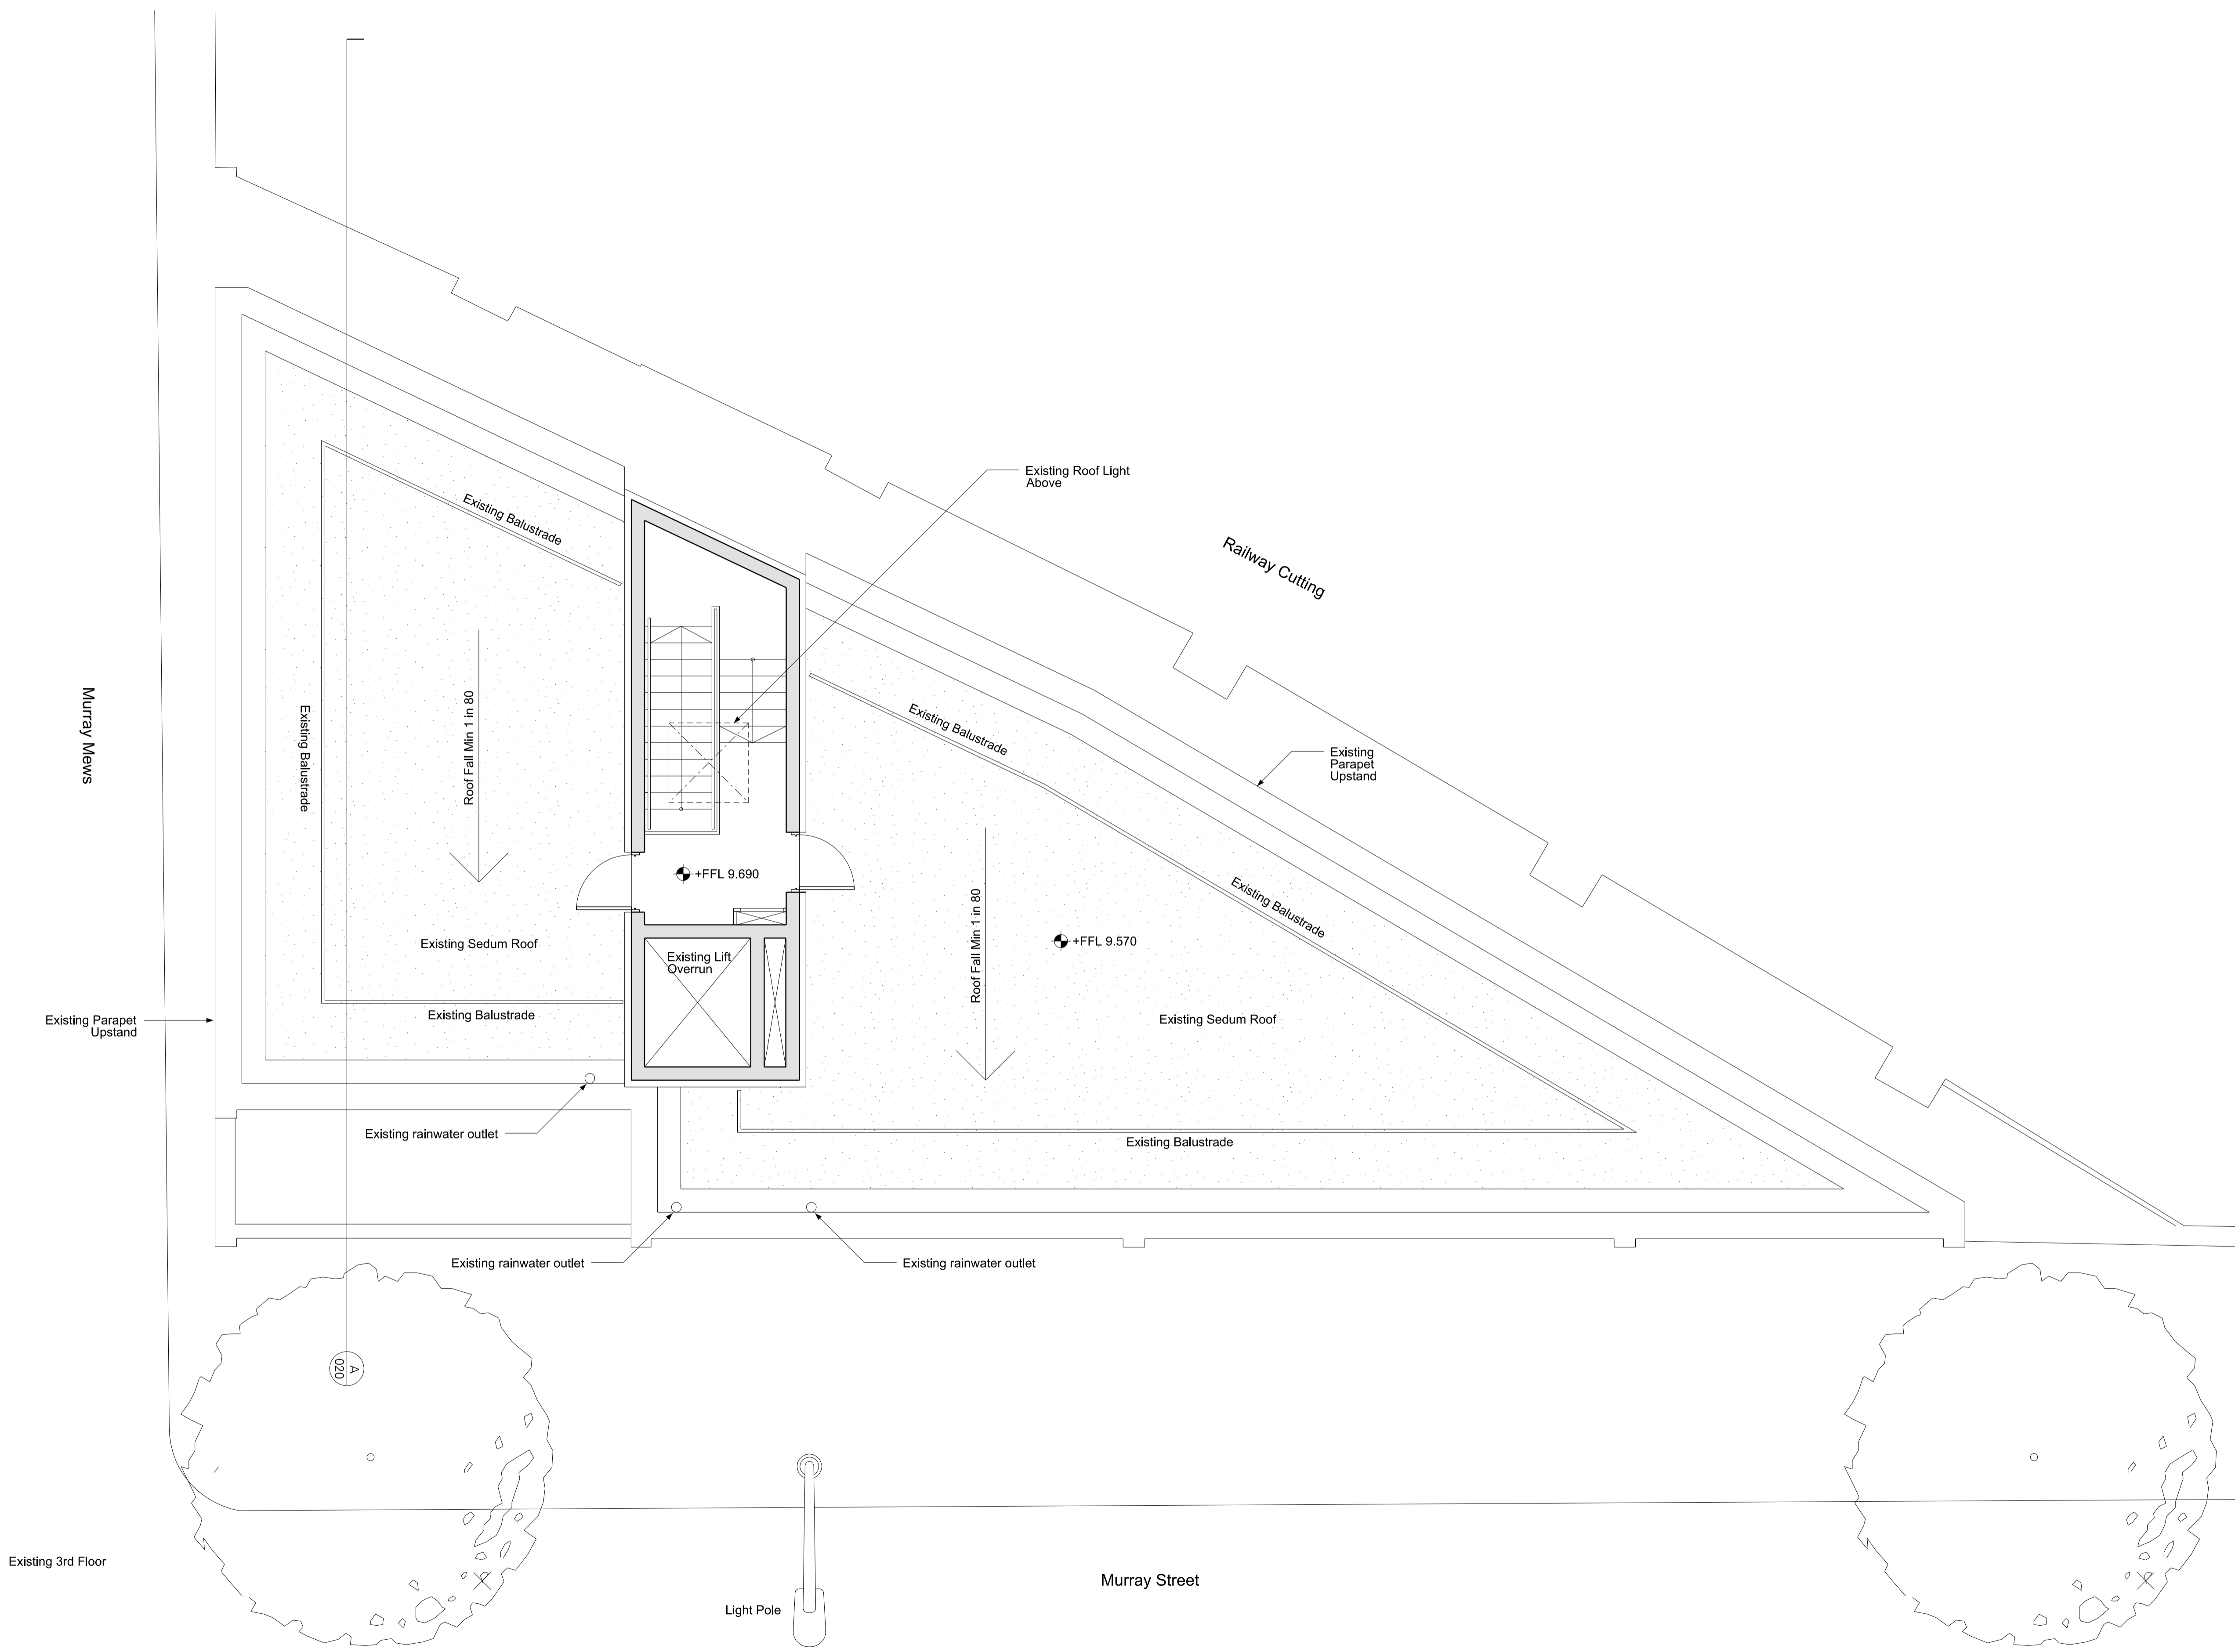

Waind Gohil Architects  
27 Bulwer Street London W12 8AR  
Phone +44 (0)20 8735 5367  
Email mail@waindgoihl.co.uk  
www.waindgoihl.co.uk

Do not scale. Use figured dimensions only.  
Confirm all dimensions on site