
 
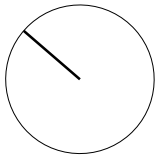


Planning

General arrangement drawing

Project		17 Murray Street, London, NW1 9RE	
Drawing		Existing Roof Plan	
Scale	1:50 @ A1, 1:100 @ A3	Date	July 2015
Drawing number	344_011	Revision	A
CAD file: plotfiles/344_011.pc			

Revision	Date	Drawn	Approved	Notes
A	15.07 2015	NG	AH	

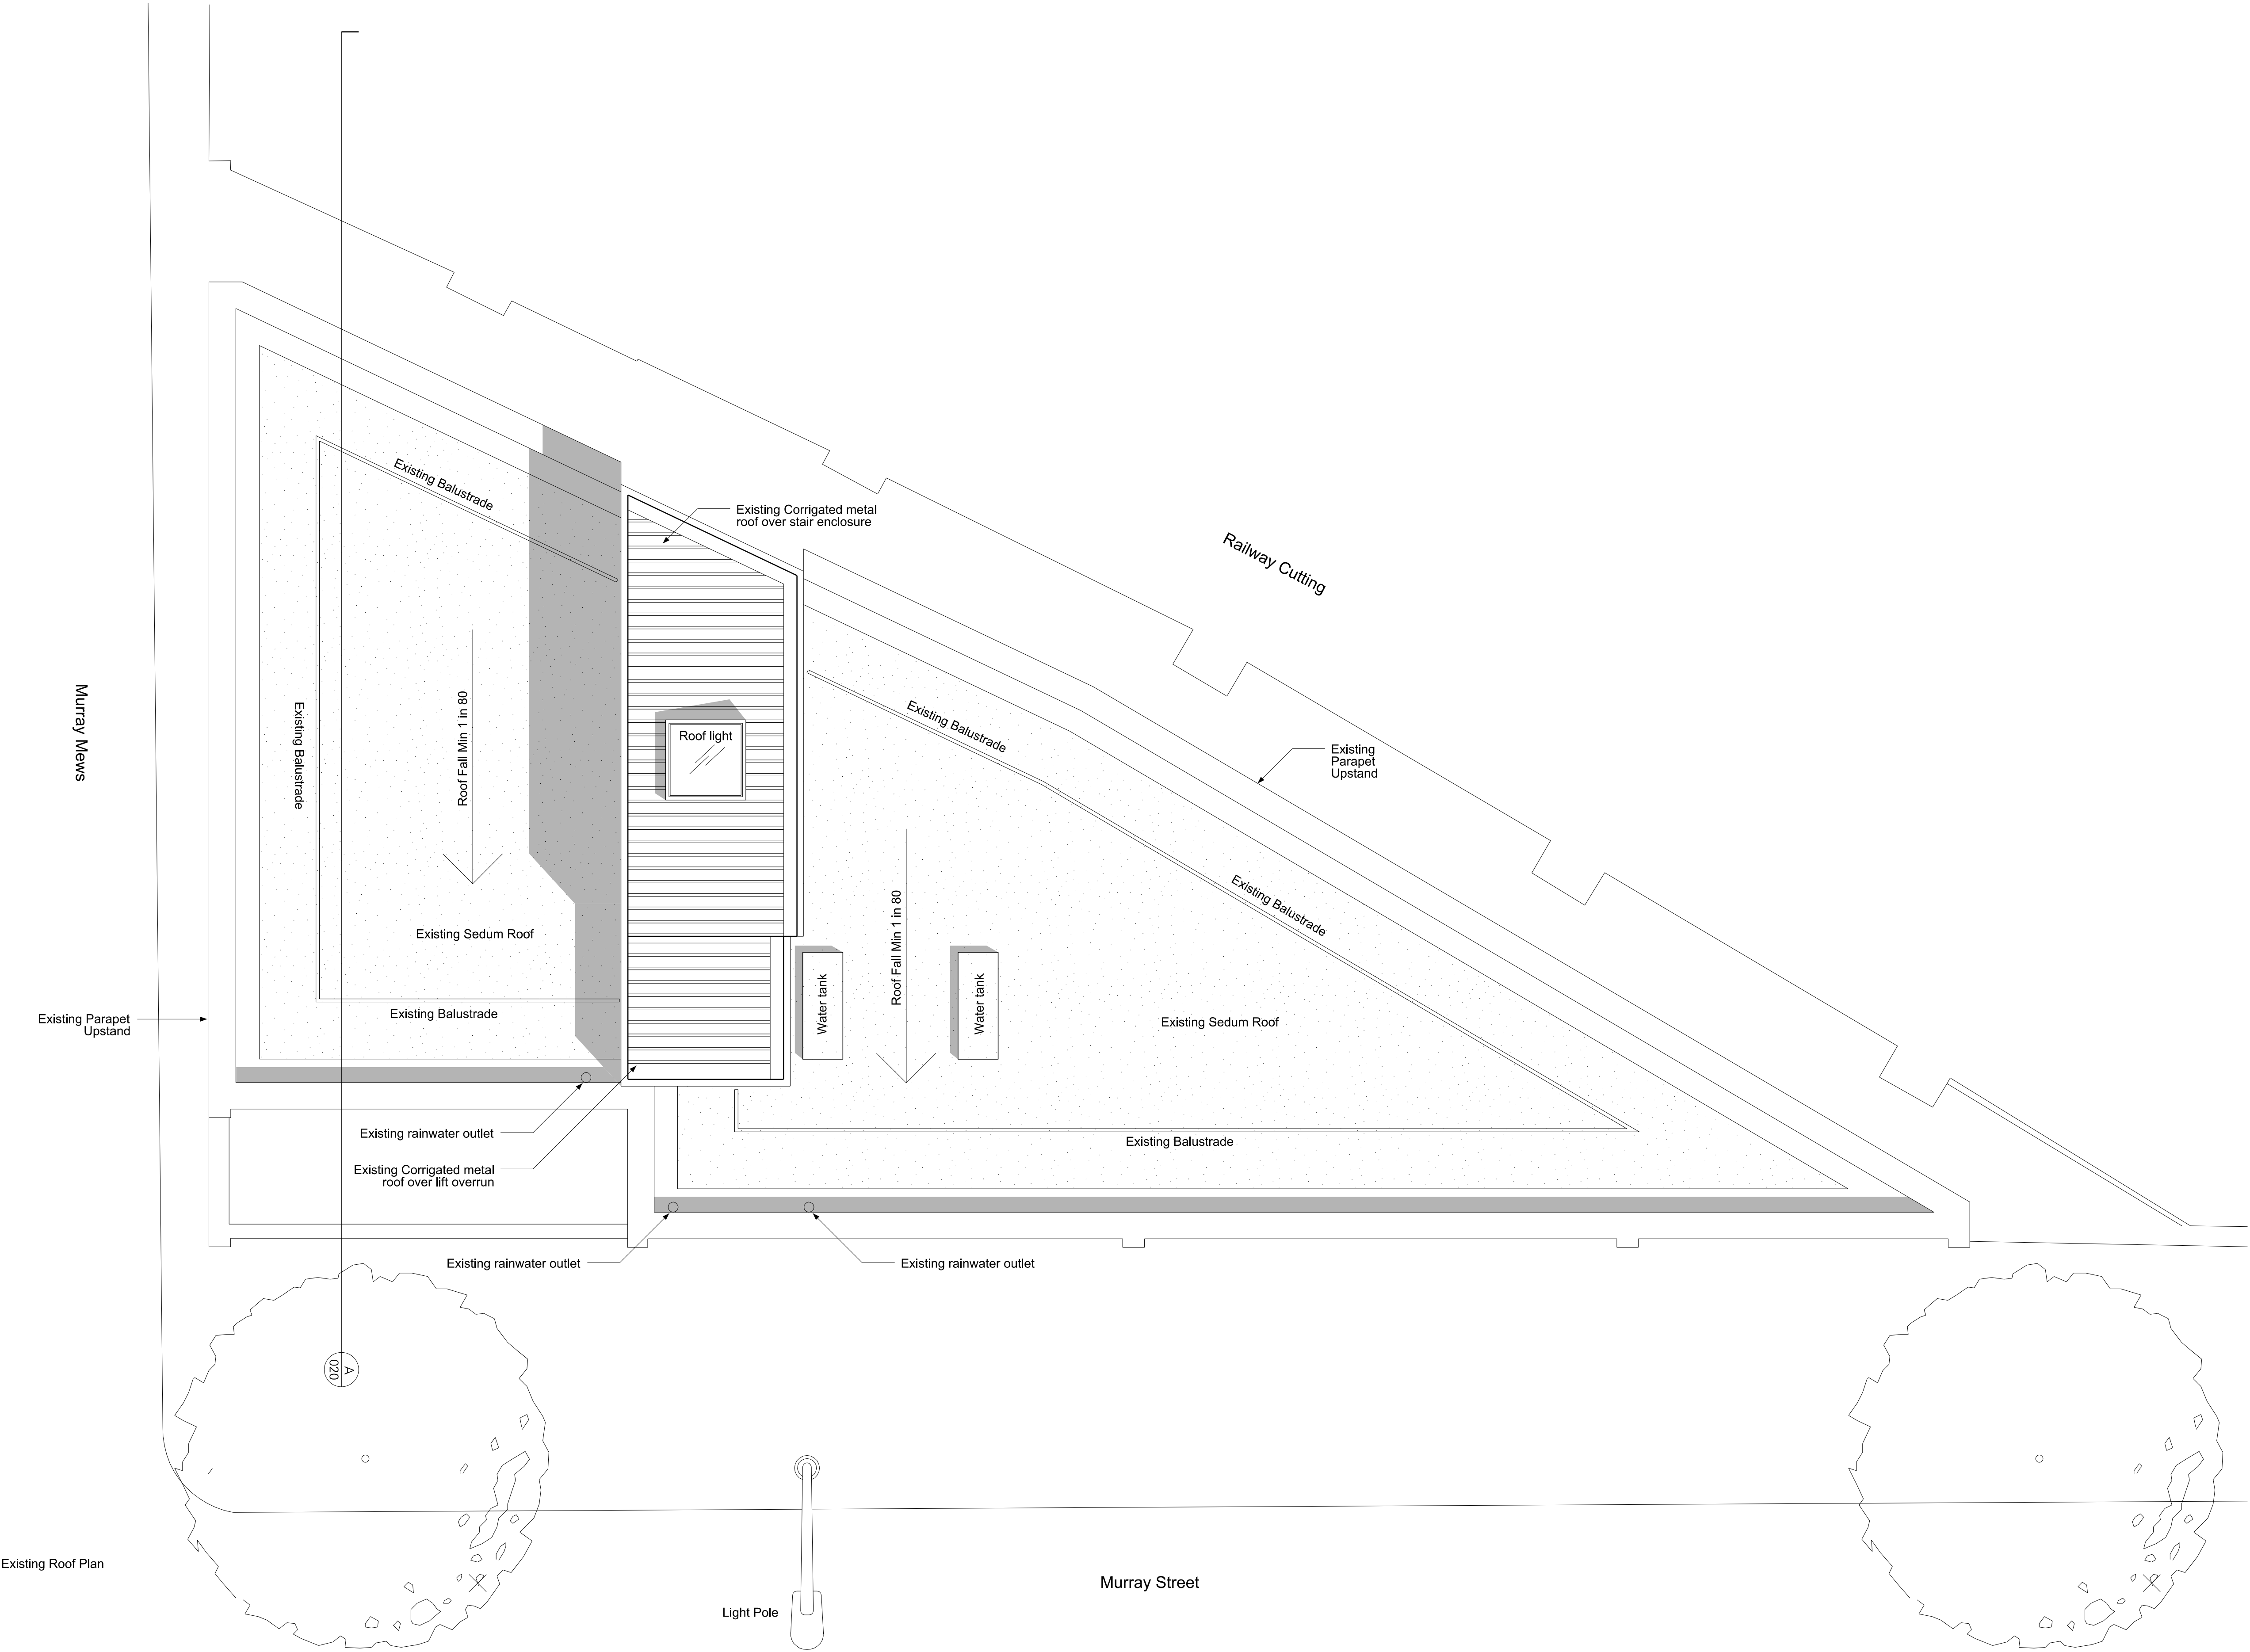

Waind Gohil Architects
27 Bulwer Street London W12 8AR
Phone +44 (0)20 8735 5367
Email mail@waindgoihl.co.uk
www.waindgoihl.co.uk

Do not scale. Use figured dimensions only.
Confirm all dimensions on site