



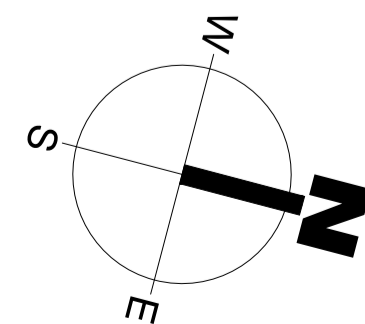

SCALE 1:200 @ A1

PROPOSED BASEMENT FLOOR PLAN 01

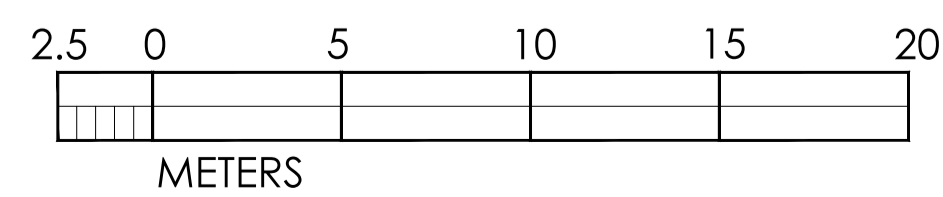

A 15-06-08 PLANNING

KLT

client	GYMBOX 9		
project	120 HOLBORN		
	LONDON EC1		
title	PROPOSED BASEMENT PLAN		
scale	1:200@A1		
date	MAY 2015	status	PLANNING
drawn by	KLT	checked by	MNA
job no.	1191	dwg no.	011 A



notes: This drawing is copyright. Do not scale from drawing. The Main Contractor is to check all dimensions and report any discrepancies to the Project Architect prior to work on site.