
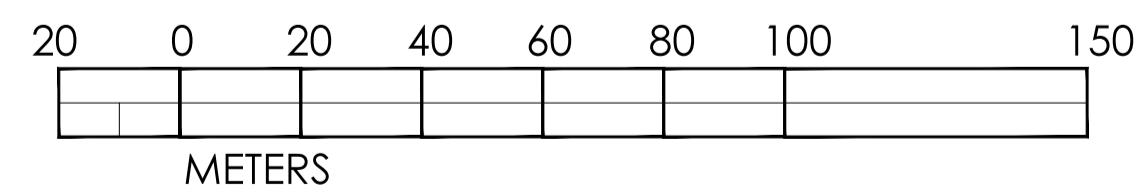


SCALE 1:500 @ A1

SITE PLAN 02

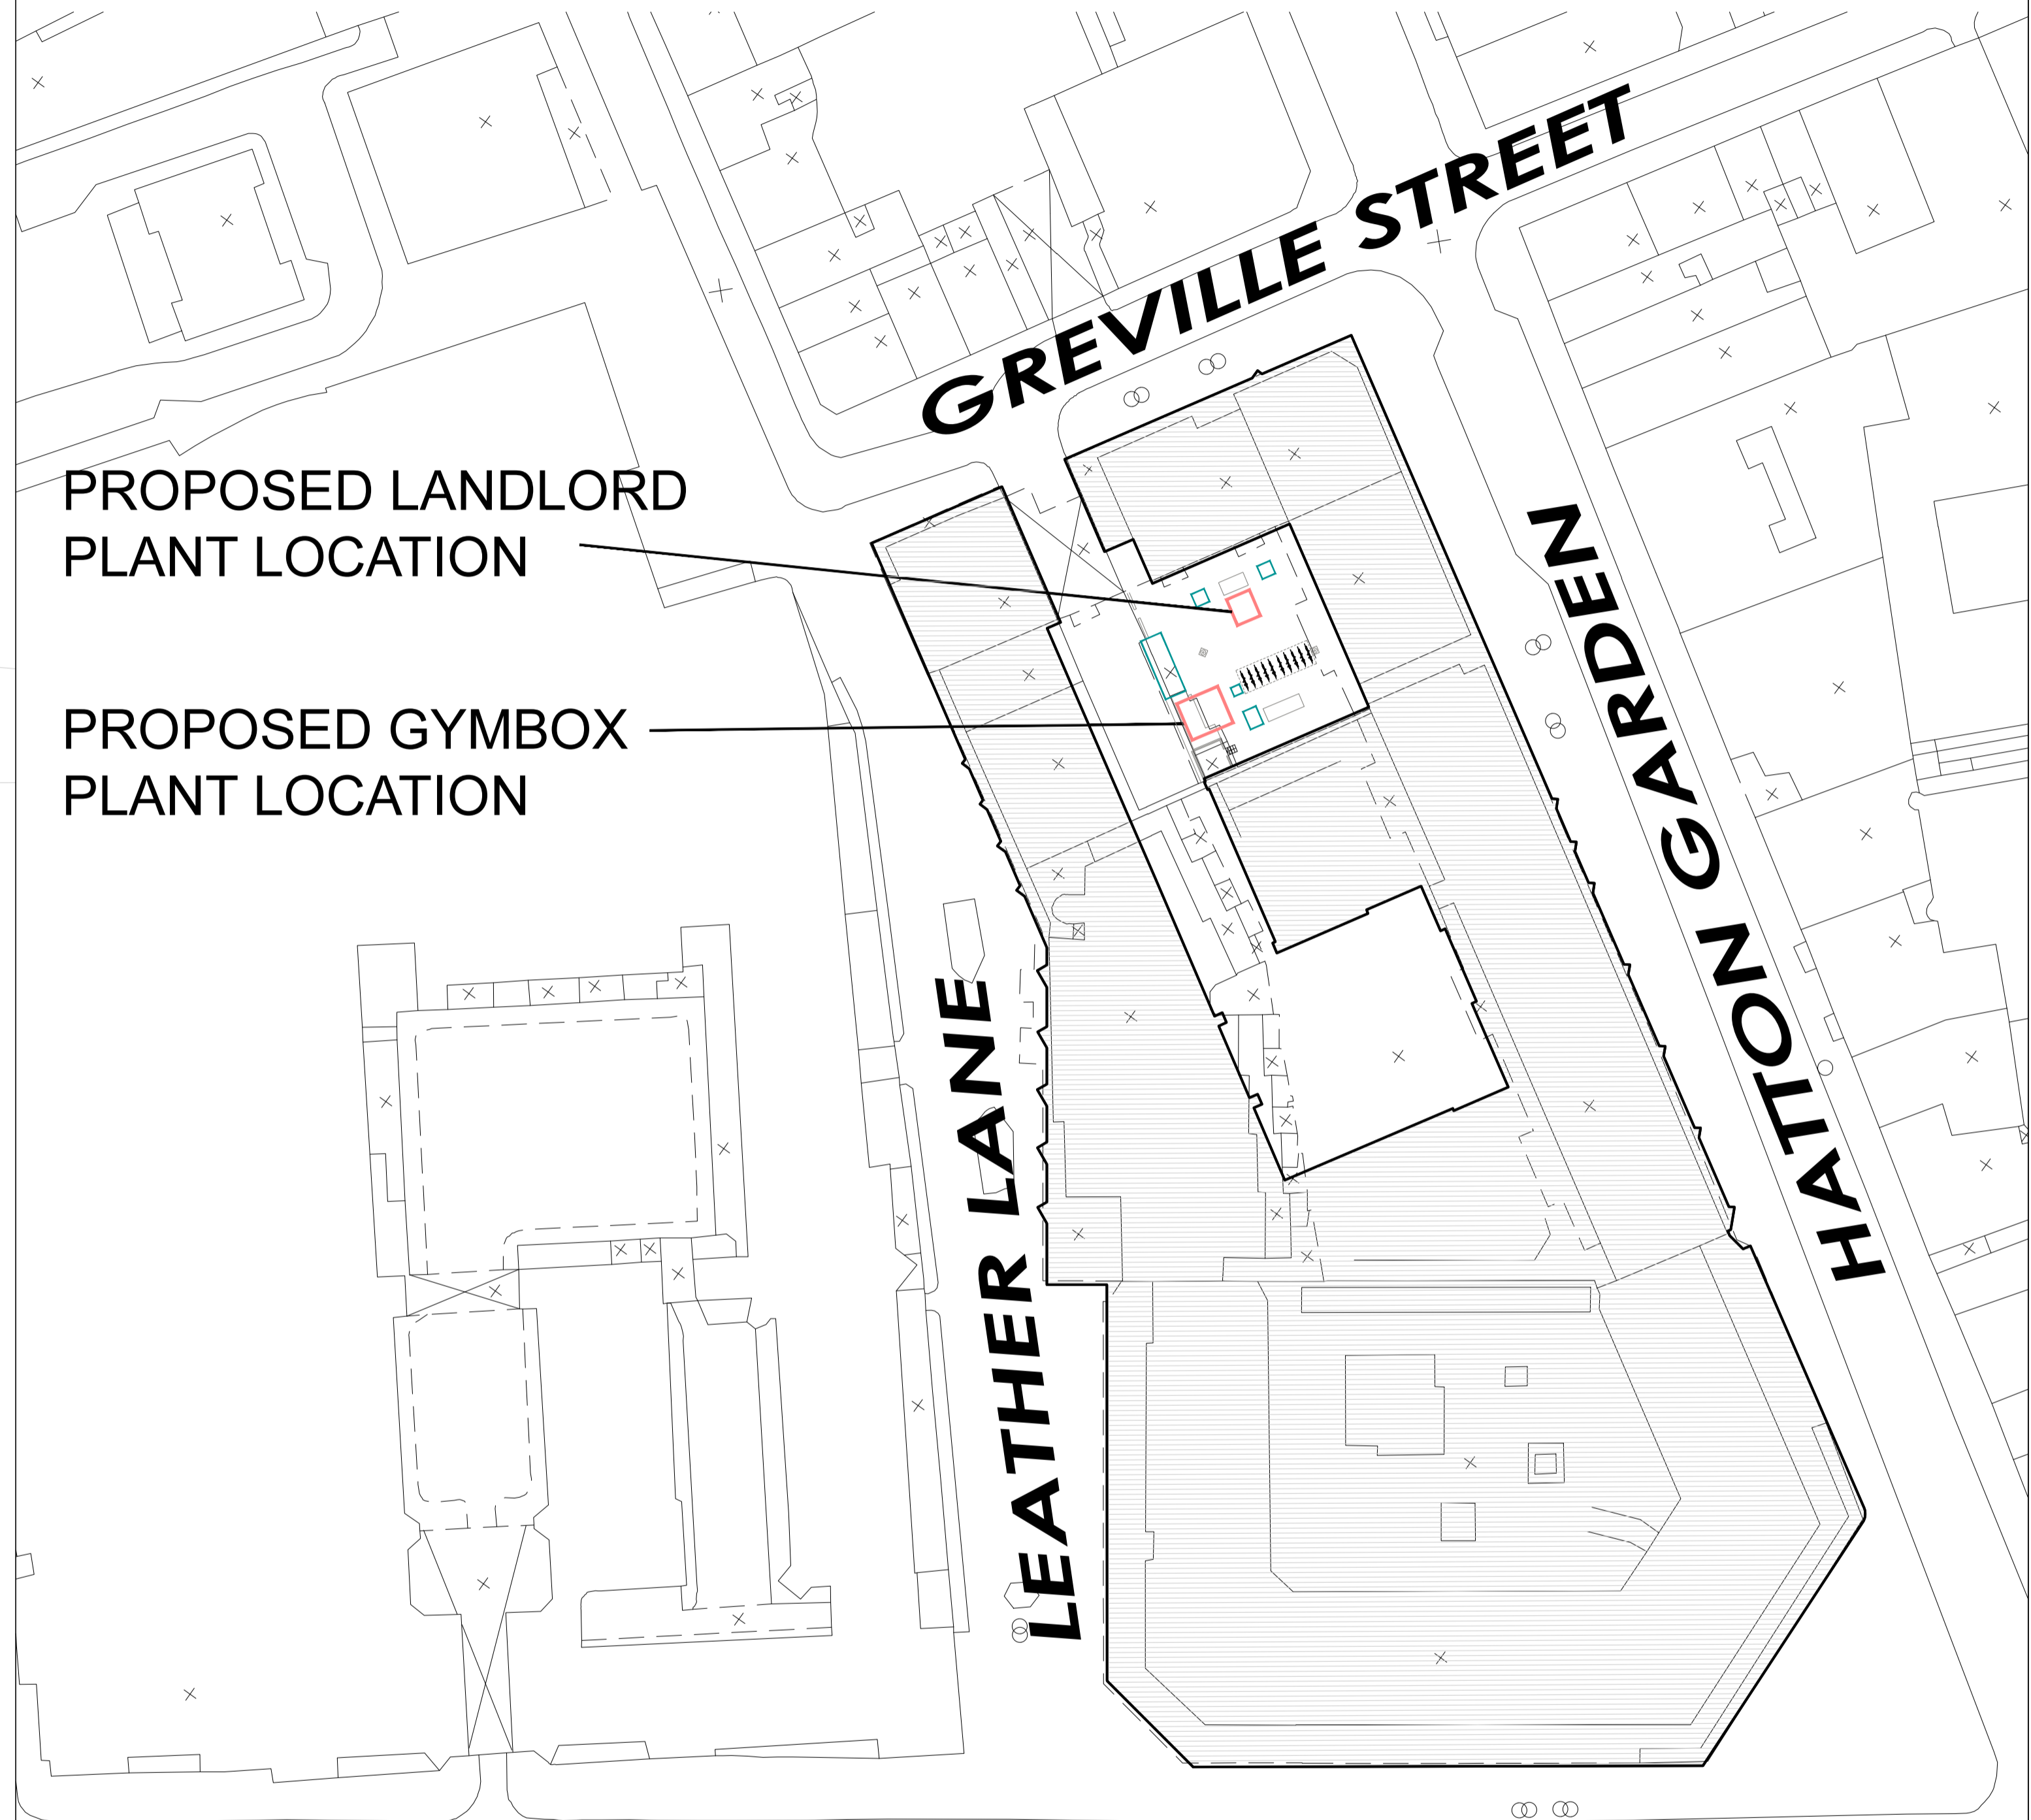

SCALE 1:500 @ A1

SITE LOCATION PLAN 01



A 15-07-23 SITE PLAN SCALE REVISED TO 1:500 ON DP9 ADVICE  
/ 15-06-08 PLANNING

client	GYMBOX 9		
project	120 HOLBORN		
	LONDON EC1		
title	SITE LOCATON PLAN		
scale	1:500@A1		
date	MAY 2015	status	PLANNING
drawn by	KLT	checked by	MNA
job no.	1191	dwg no.	100
			A



notes: This drawing is copyright. Do not scale from drawing. The Main Contractor is to check all dimensions and report any discrepancies to the Project Architect prior to work on site.