



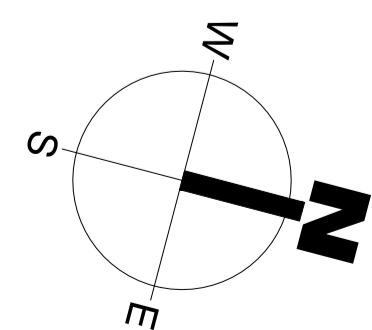

SCALE 1:200 @ A1

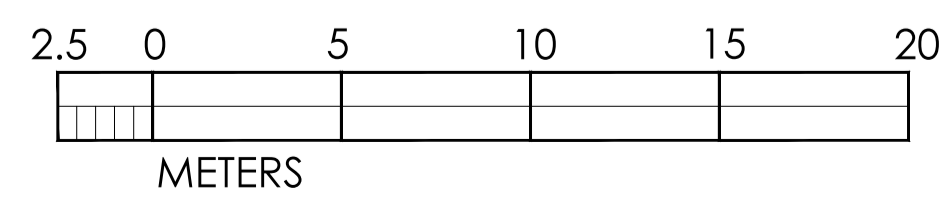

B 15-06-08 PLANNING
 A 15-05-28 REDLINE AMENDED

rev. date notes

EXISTING BASEMENT FLOOR PLAN

01

client	GYMBOX 9		
project	120 HOLBORN LONDON EC1		
title	EXISTING BASEMENT PLAN		
scale	1:200@A1		
date	MAY 2015	status	PLANNING
drawn by	KLT	checked by	MNA
job no.	1191	dwg no.	001 B

MNA
 MARK NEWTON ASSOCIATES

HOUSE 18/20
 HATFIELD HOUSE ESTATE - HATFIELD AL9 9AB
 T: 01707 256266 M: 07968 388613
 E: mark@marknewtonassociates.com

notes: This drawing is copyright. Do not scale from drawing. The Main Contractor is to check all dimensions and report any discrepancies to the Project Architect prior to work on site.