
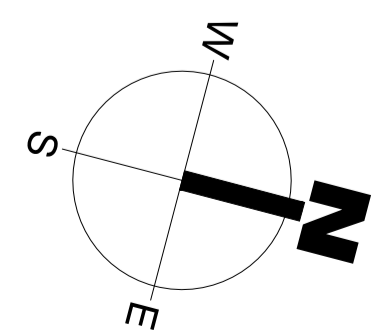


SCALE 1:200 @ A1

EXISTING LOWER GROUND FLOOR PLAN 01

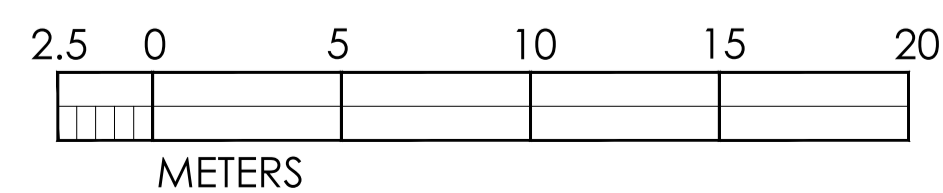

B 1506-08 PLANNING
 A 15-05-28 REDLINE AMENDED

KLT
 KLT

client	GYMBOX 9		
project	120 HOLBORN LONDON EC1		
title	EXISTING LOWER GROUND PLAN		
scale	1:200@A1		
date	MAY 2015	status	PLANNING
drawn by	KLT	checked by	MNA
job no.	1191	dwg no.	002 B

MNA
 MARK NEWTON ASSOCIATES

HOUSE 1802
 HATFIELD HOUSE ESTATE - HATFIELD AL9 9AB
 T +44 (0)1707 256366 M+44 (0)7969 389613
 E +mark@marknewtonassociates.com

notes: This drawing is copyright. Do not scale from drawing. The Main Contractor is to check all dimensions and report any discrepancies to the Project Architect prior to work on site.