
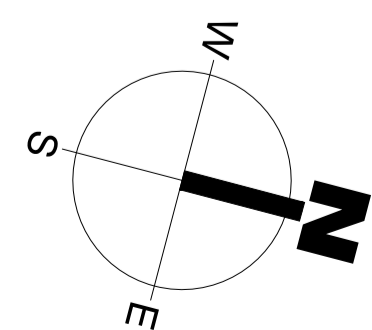


SCALE 1:200 @ A1

EXISTING GROUND FLOOR PLAN 01

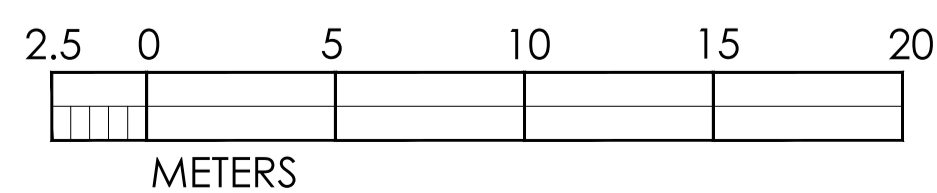

rev.	date	notes
B	15-06-08	PLANNING
A	15-05-28	REDLINE AMENDED

drawn by	KLT
checked by	KLT

client	GYMBOX 9		
project	120 HOLBORN LONDON EC1		
title	EXISTING GROUND PLAN		
scale	1:200@A1		
date	MAY 2015	status	PLANNING
drawn by	KLT	checked by	MNA
job no.	1191	dwg no.	003 B

MNA
MARK NEWTON ASSOCIATES

HOUSE 18/02
HATFIELD HOUSE ESTATE - HATFIELD AL9 9AB
T: 01707 256266 M: 07968 380613
E: mark@marknewtonassociates.com

notes: This drawing is copyright. Do not scale from drawing. The Main Contractor is to check all dimensions and report any discrepancies to the Project Architect prior to work on site.