


REAR ELEVATION B - SECTION E-E

existing (clay) chimney pots and ornamental ridge tiles retained where existing, or replaced to match





GARDEN ELEVATION - C1

 

ELEVATION OF TERRACE BALUSTER - 1:10

baluster is in cast recon stone to match material of existing stone window/door cills and remainder of terrace balustrade
baluster patter is taken from internal staircase - original ground floor newel post

 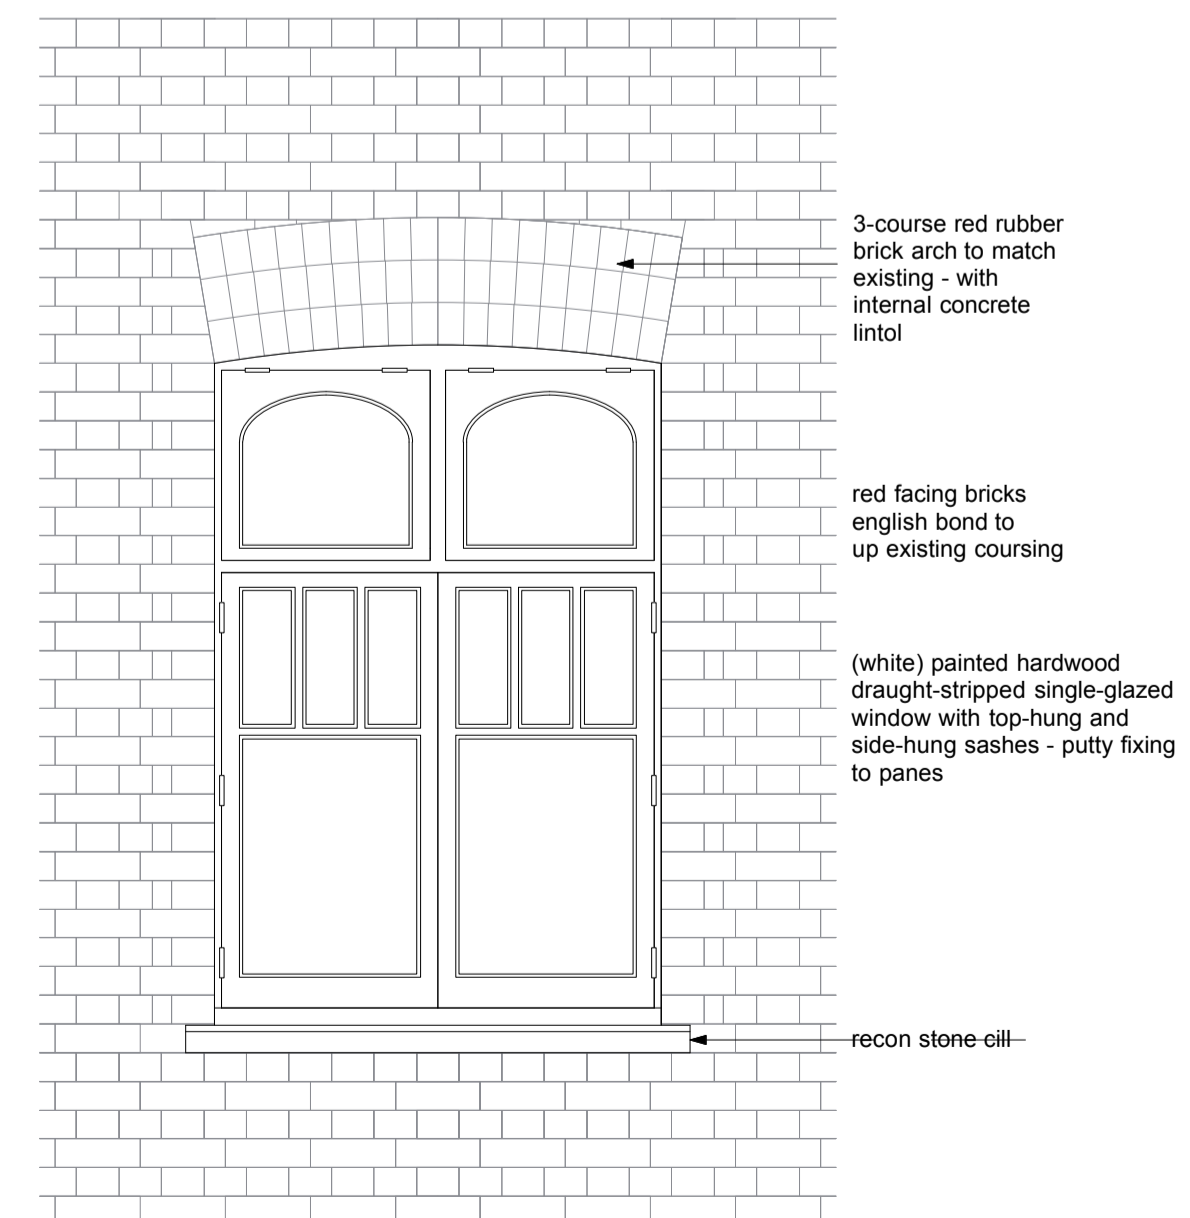

Brod Wight
ARCHITECTS

TEL 020 7722 0810 FAX 020 7722 0939 E MAIL office@brodwight.co.uk WEB www.brodwight.co.uk
75 Haverstock Hill London NW3 4SL

8 PILGRIM'S LANE - HAMPSTEAD - LONDON NW3 1SL

PROPOSED GARDEN ELEVATIONS C(1), B(E-E) **999-AP4-13 CL2A**

Date SEPT 2015 Scale 1:50 @ A1 This drawing is copyright

Revisions A