




Notes: All internal furniture layouts are indicative only.

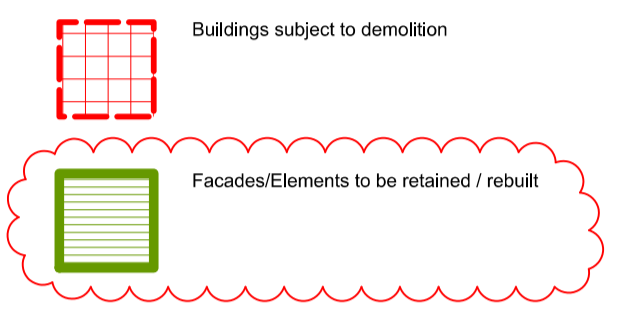

P2 26.07.13 CHANGES AS CLOUDED, RE-ISSUED FOR PLANNING  
 14.12.12 ISSUED FOR PLANNING

**FOR PLANNING**

Revision:

**ORMS**  
 Architecture Design  
 1 Pine Street London EC1R 0JH  
 T 0207 833 8533 F 0207 837 7575  
 E orms@orms.co.uk

Project ST GILES CIRCUS

Drawing title Outline Scope of Demolition Works Ground Floor Plan

Scale 1:200 @ A1 Drwg. No. 1793PLEX005-10 Rev. P2  
 Date August '12

Status  For information  For tender  For construction

Do not scale. All dimensions to be confirmed on site. Information contained in this drawing is the sole copyright of ORMS Designers & Architects Ltd. and is not to be reproduced without permission.

