



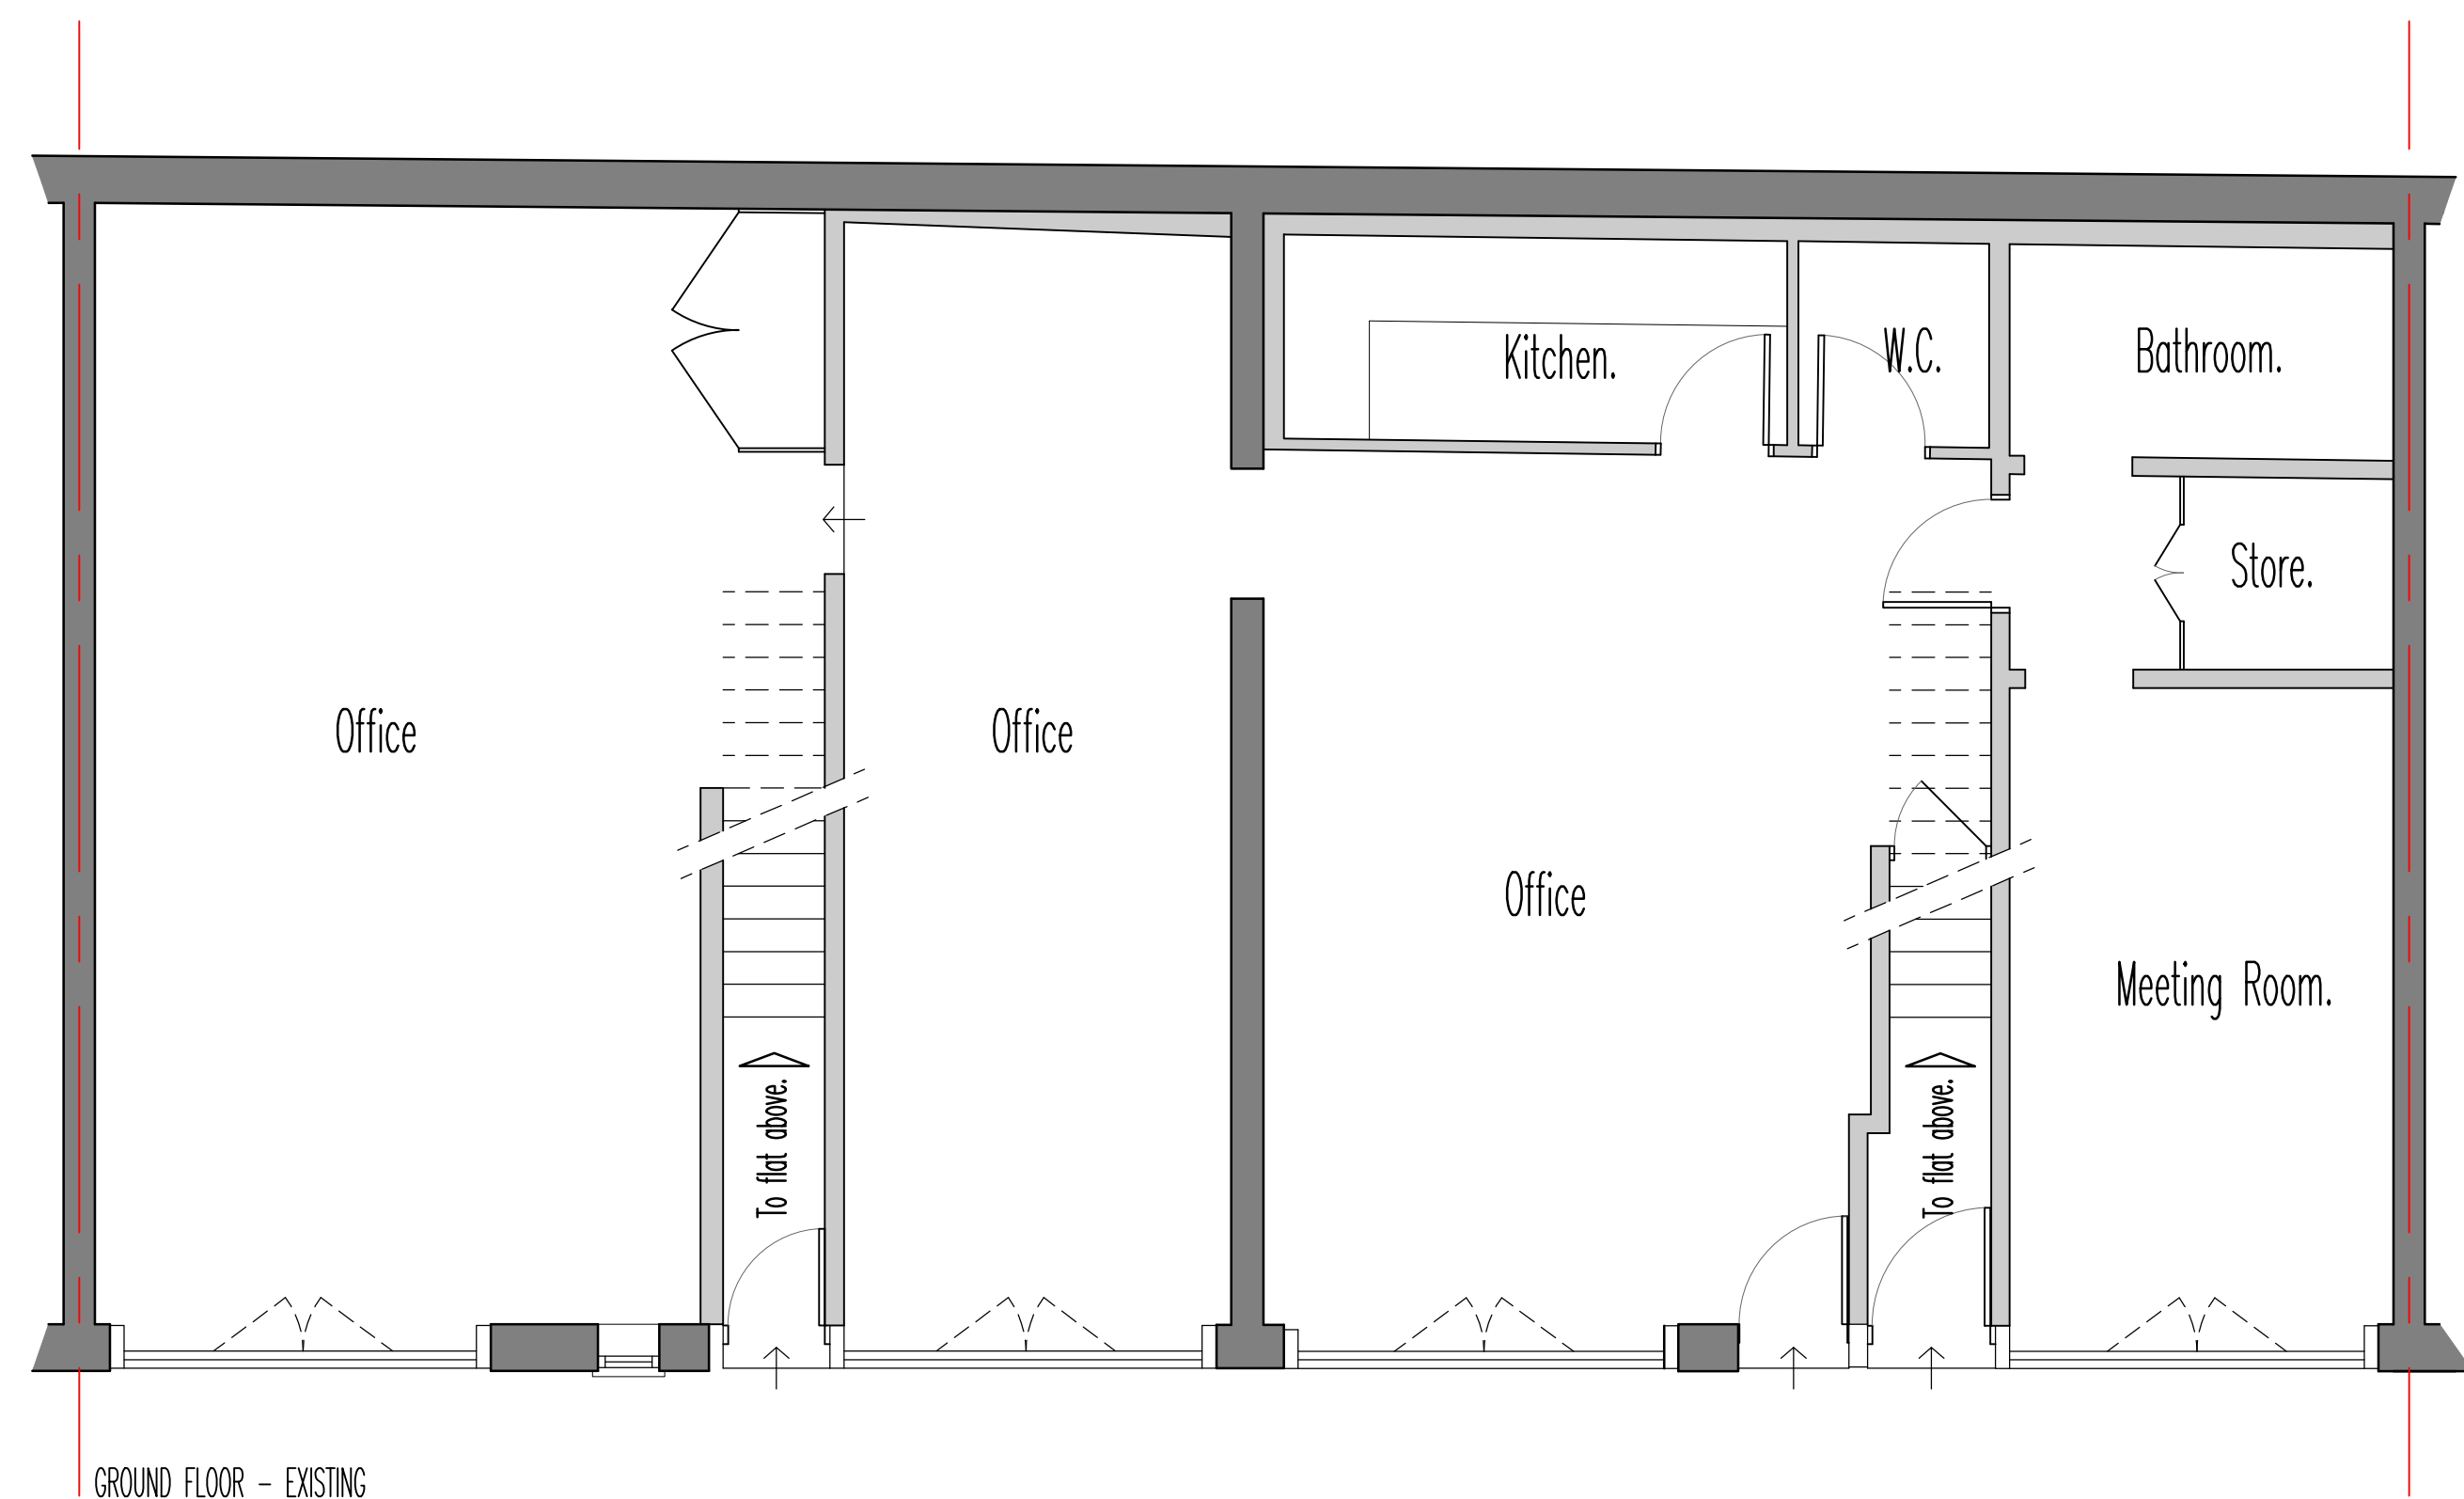


GROUND FLOOR - EXISTING

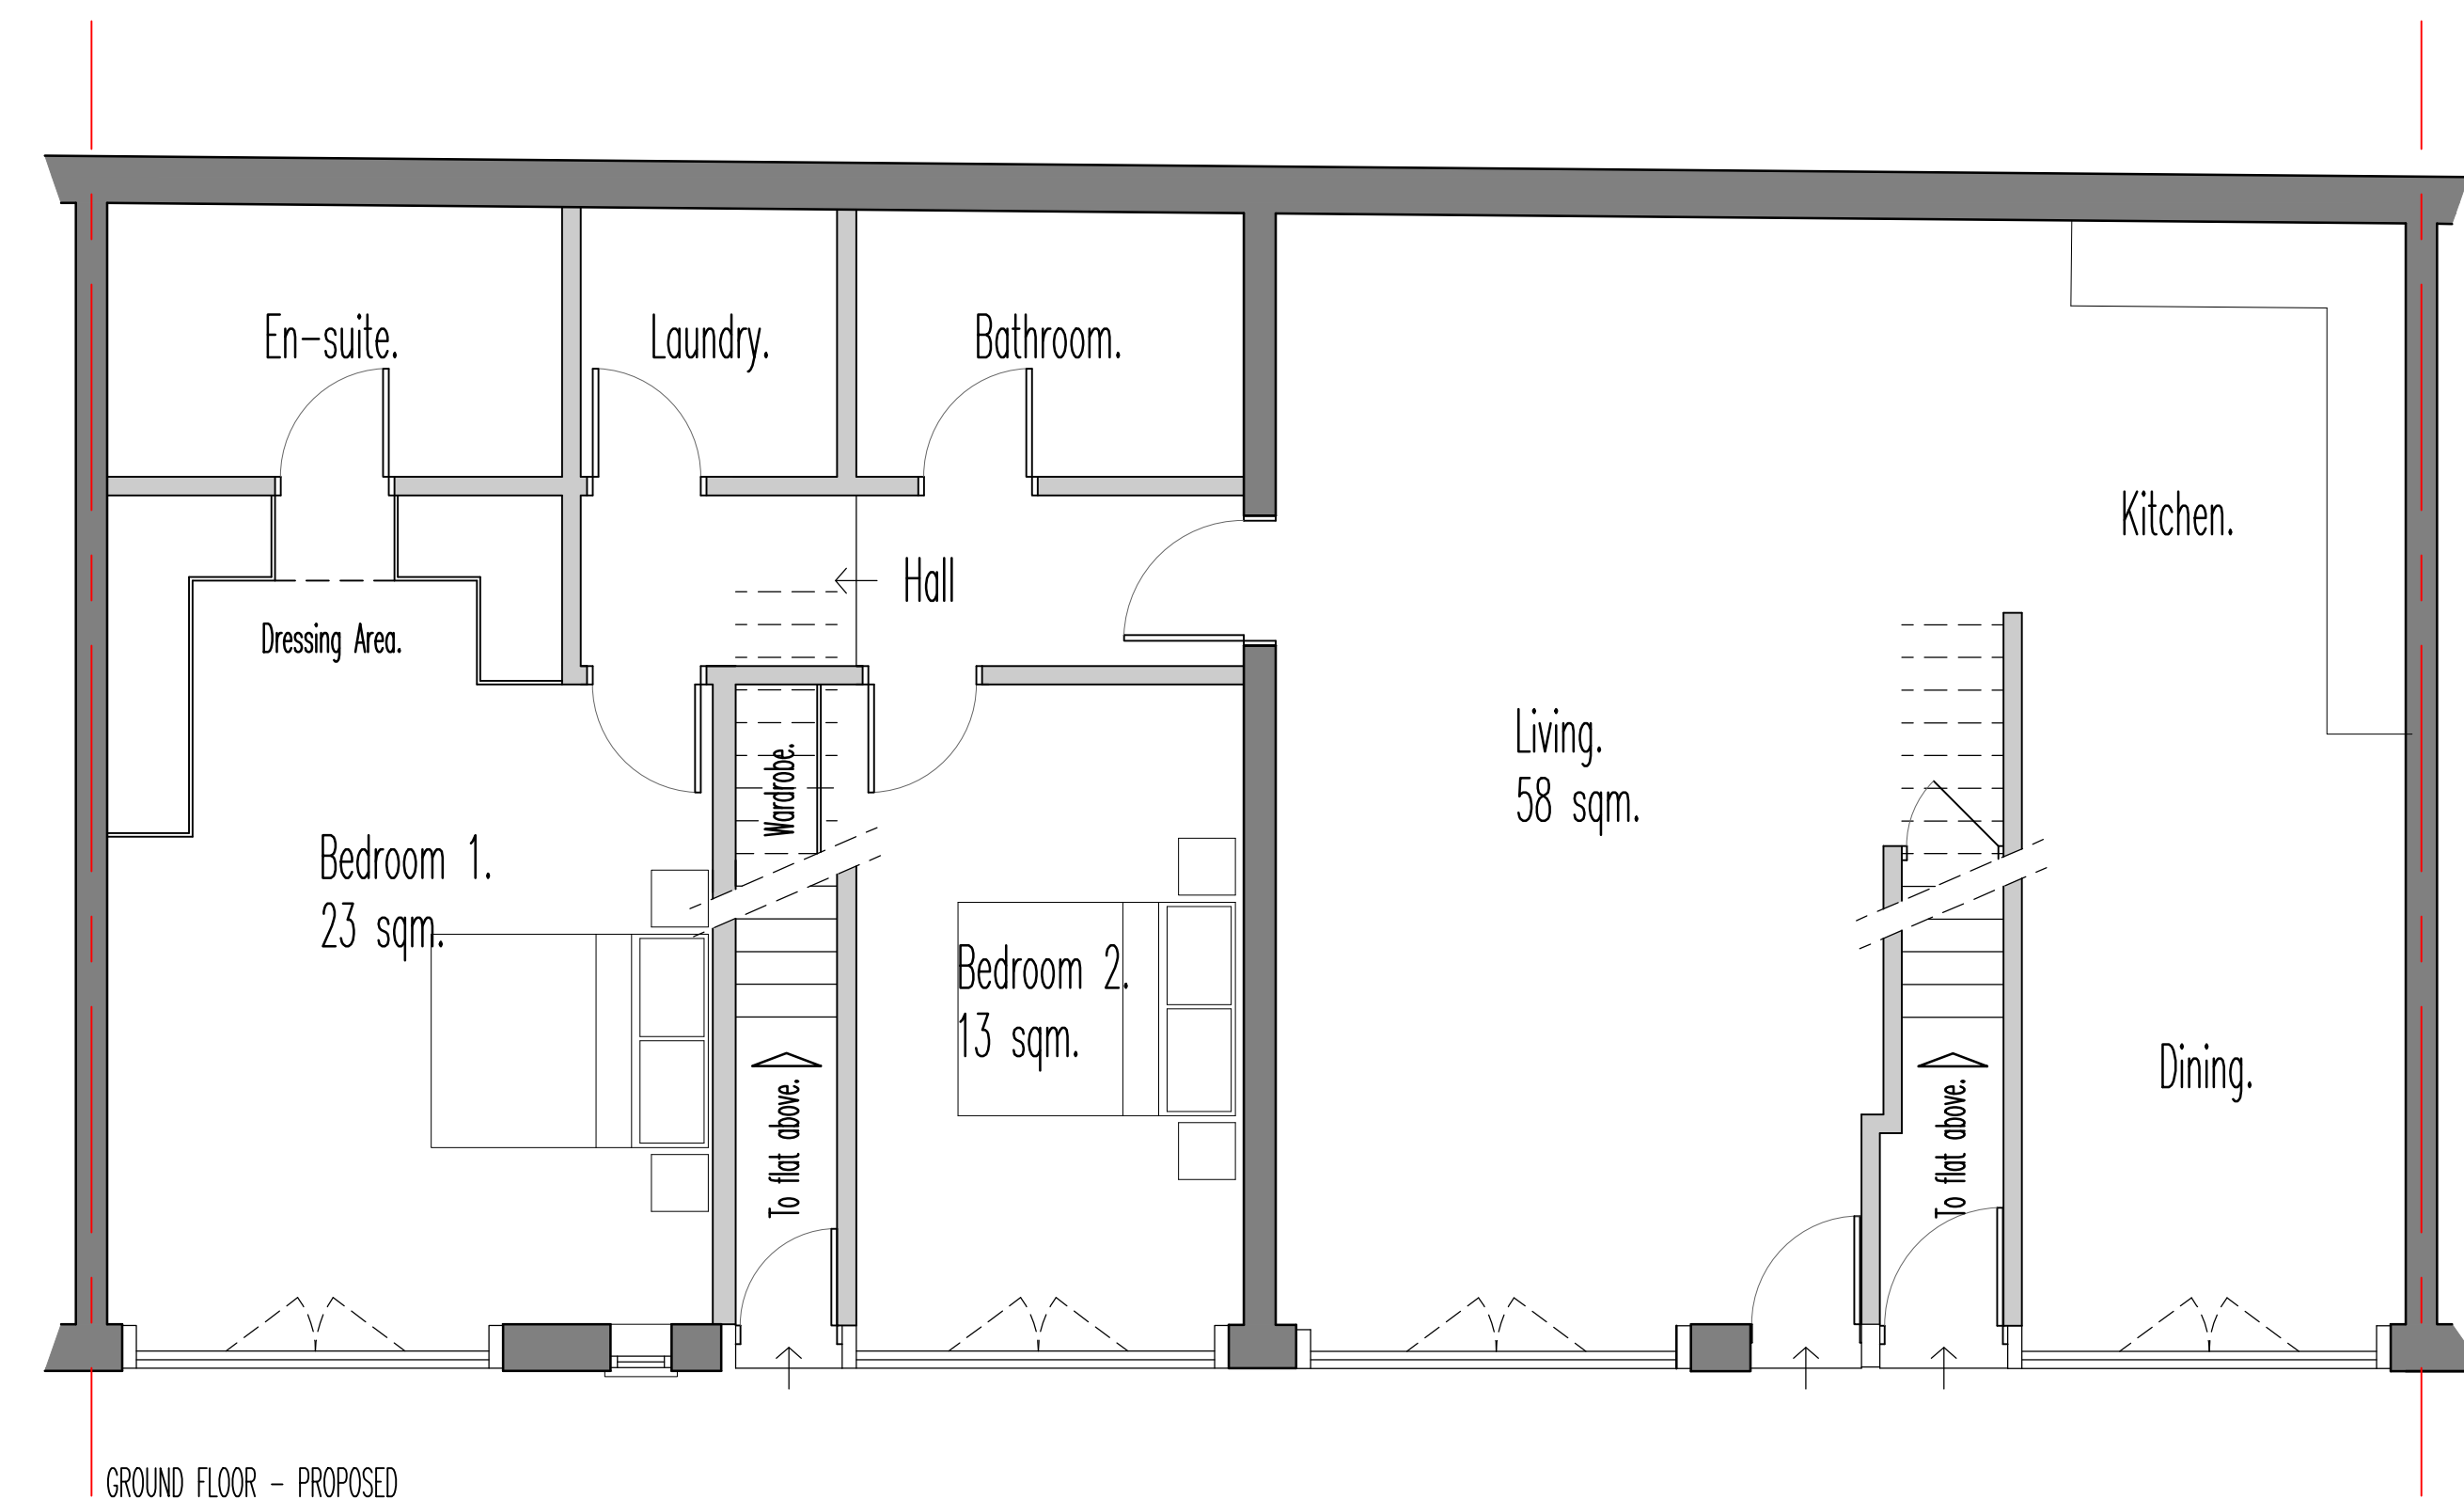

GROUND FLOOR - PROPOSED




FRONT ELEVATION - EXISTING (NO CHANGES PROPOSED)

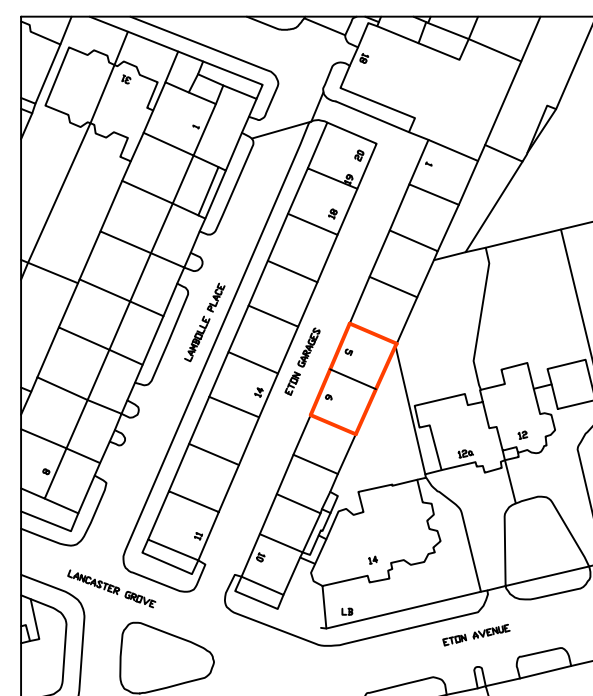

LOCATION PLAN 1:1250

notes
Any discrepancies in dimensions or detail to be reported to the architect immediately.
This drawing is to be read in conjunction with all relevant architectural, structural and services drawings.
This drawing remains the copyright of Robert Savage Associates and may not be copied or used without their prior consent

 

revisions
Layout revised to include no external changes.

client
THE GOOD FILM CO.

project
GROUND FLOOR, 5-6 ETON GARAGES
LONDON NW3 4PE

title
PLANS & ELEVS FOR CHANGE OF USE FROM OFFICE TO RESIDENTIAL.

scale
1:50

date
JULY 2015

drg. no.
1519/IP/01r1

Robert Savage & Associates
architects designers structural engineers
11 Eton Garages, Lancaster Grove, Belsize Park, London NW3 4PE
Telephone: 020 7433 3561
Facsimile: 020 7433 3716