


PROPOSED GROUND FLOOR PLAN
SCALE 1:50

drawing title Proposed Ground Floor Plan
 project Lodge Terrace, Admirals walk, Hampstead NW3
 project no. 0315
 date 15.03.04
 scale 1:50
 drawn by mph
 drawing no. PR-01
 revision H
SCHNEIDER DESIGNERS
 15 eidon grove london, nw3 5pt tel 0207.4357105 fax 0207.4357108


2004/03/15
 SVP

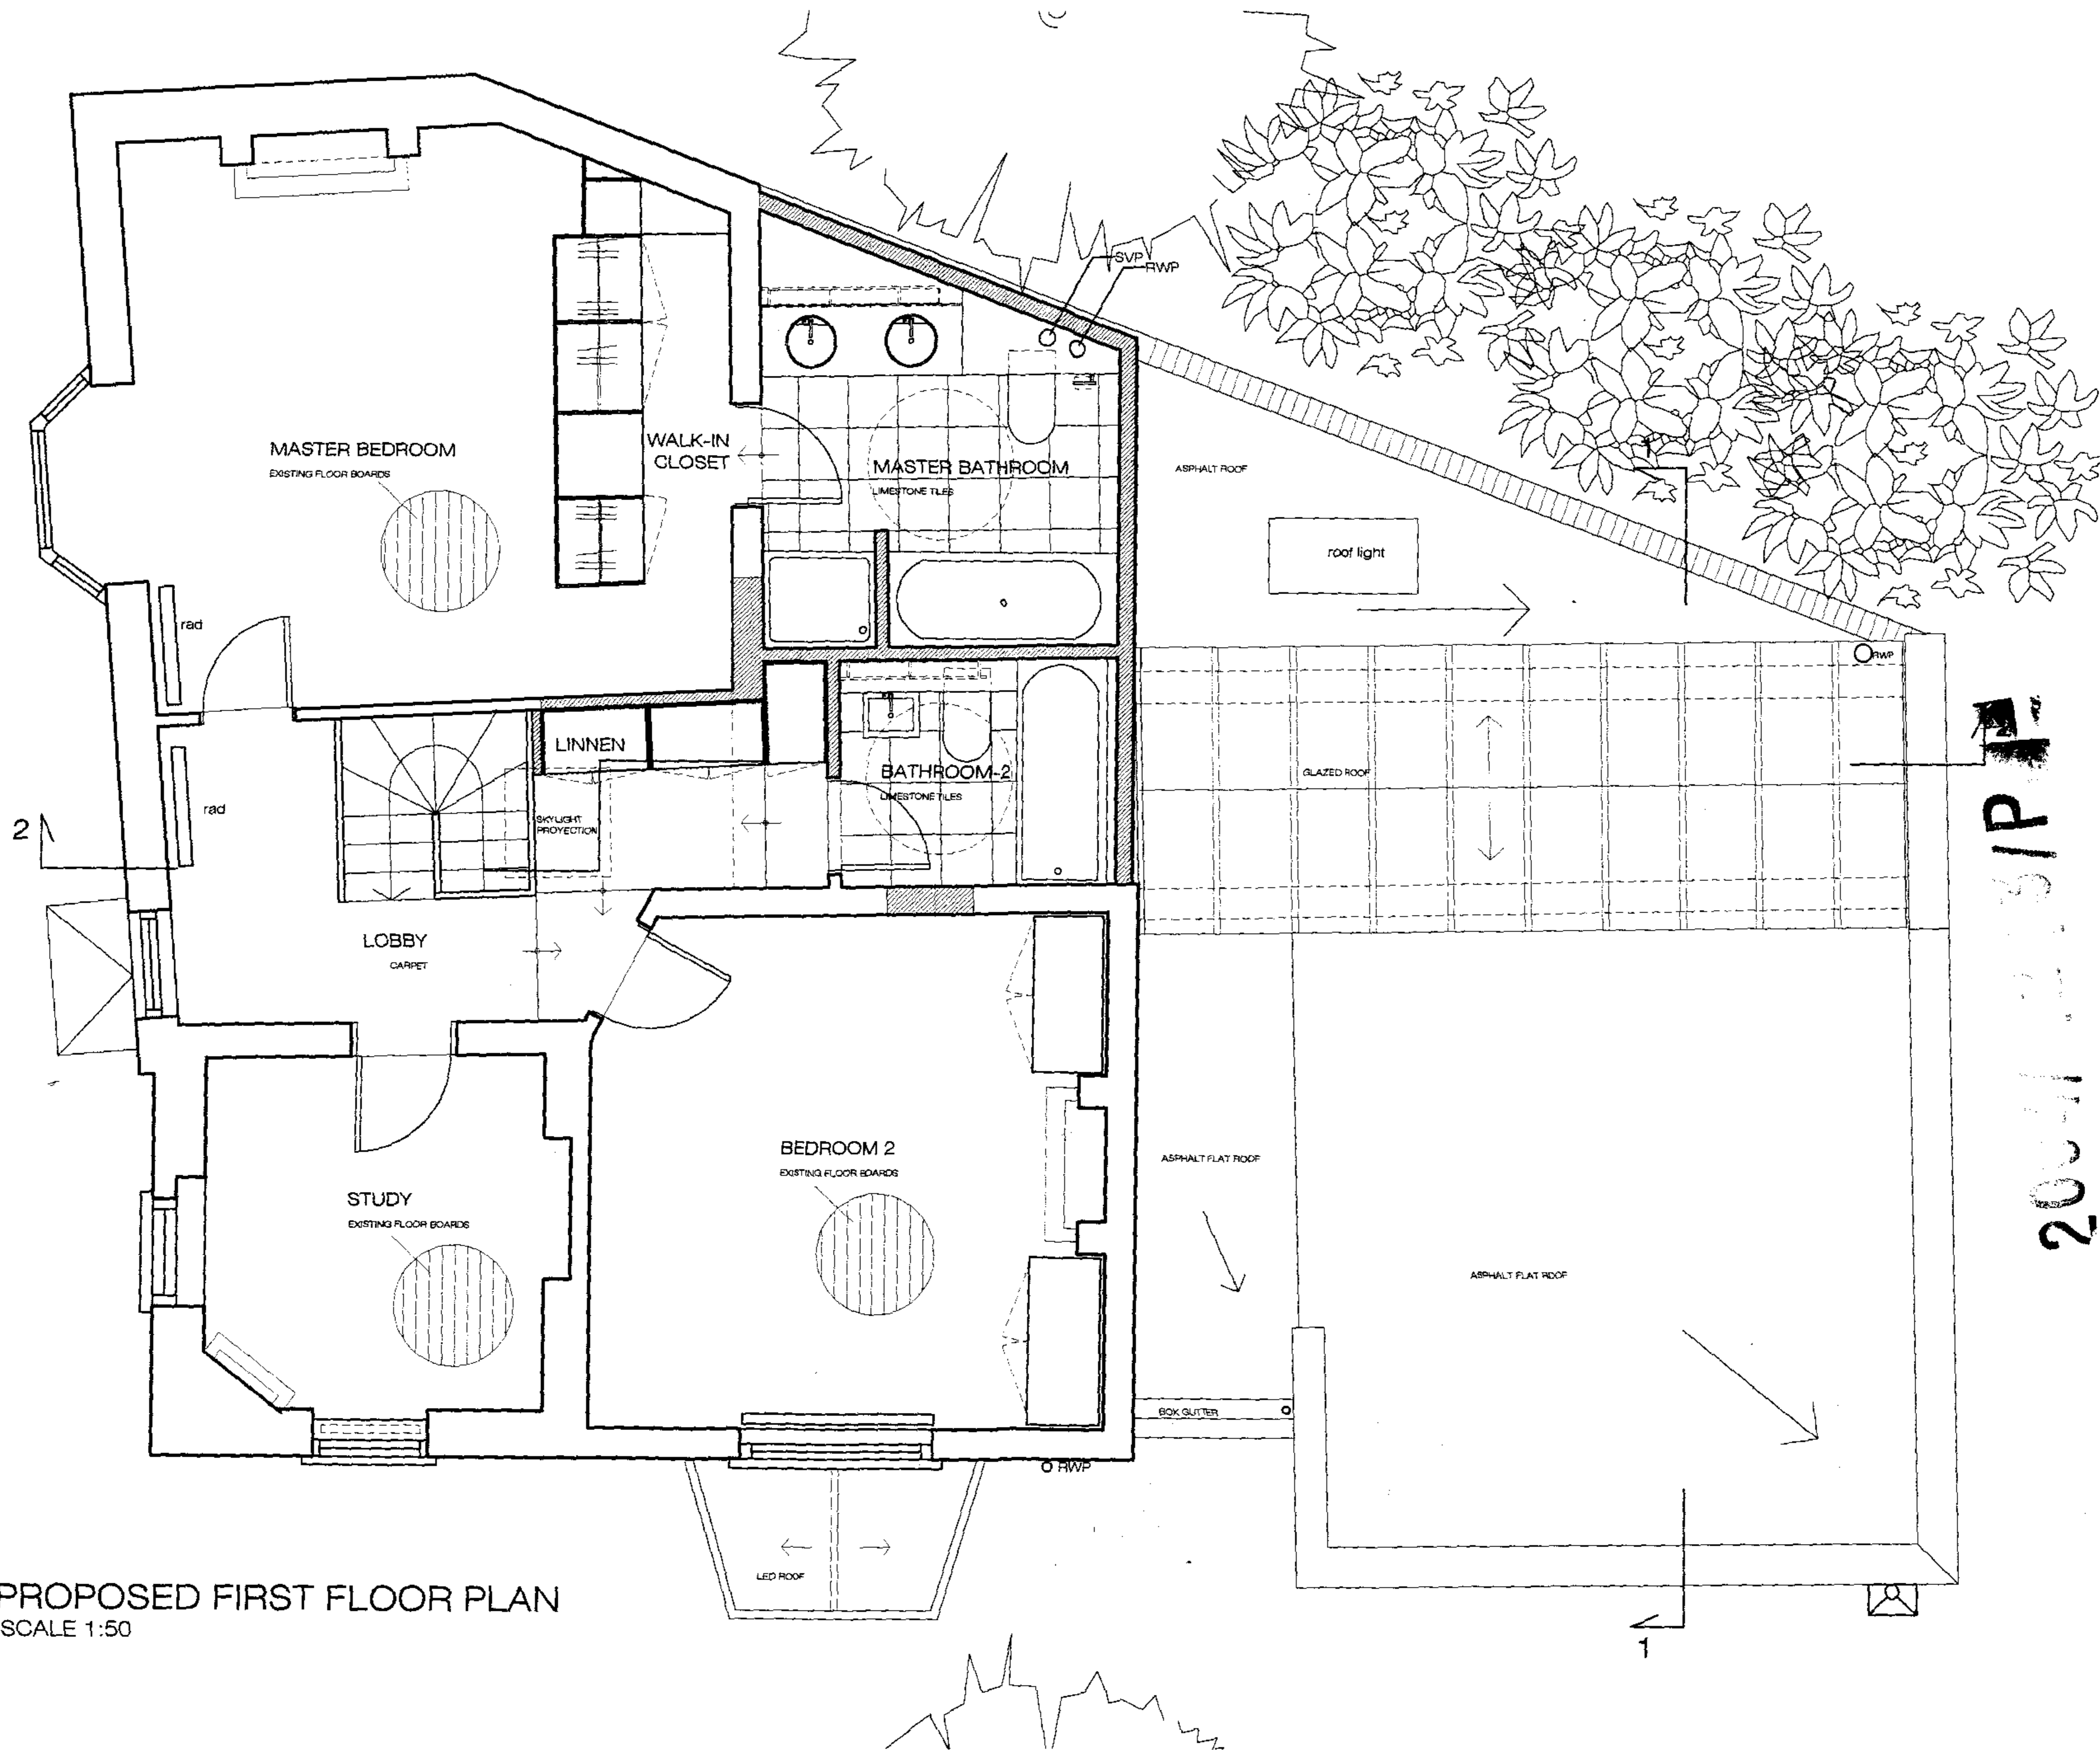

PROPOSED FIRST FLOOR PLAN
SCALE 1:50

2004/02/15/PR

SCHNEIDER DESIGNERS ■ project Lodge Terrace, Admirals walk, Hampstead NW3 Proposed First Floor Plan
 15 eidon grove london, nw3 5pt tel 0207.4357105 fax 0207.4357108
 scale 1:50 date 15.03.04
 drawing no. PR-02
 drawn by mph
 project no. 0315
 revision H

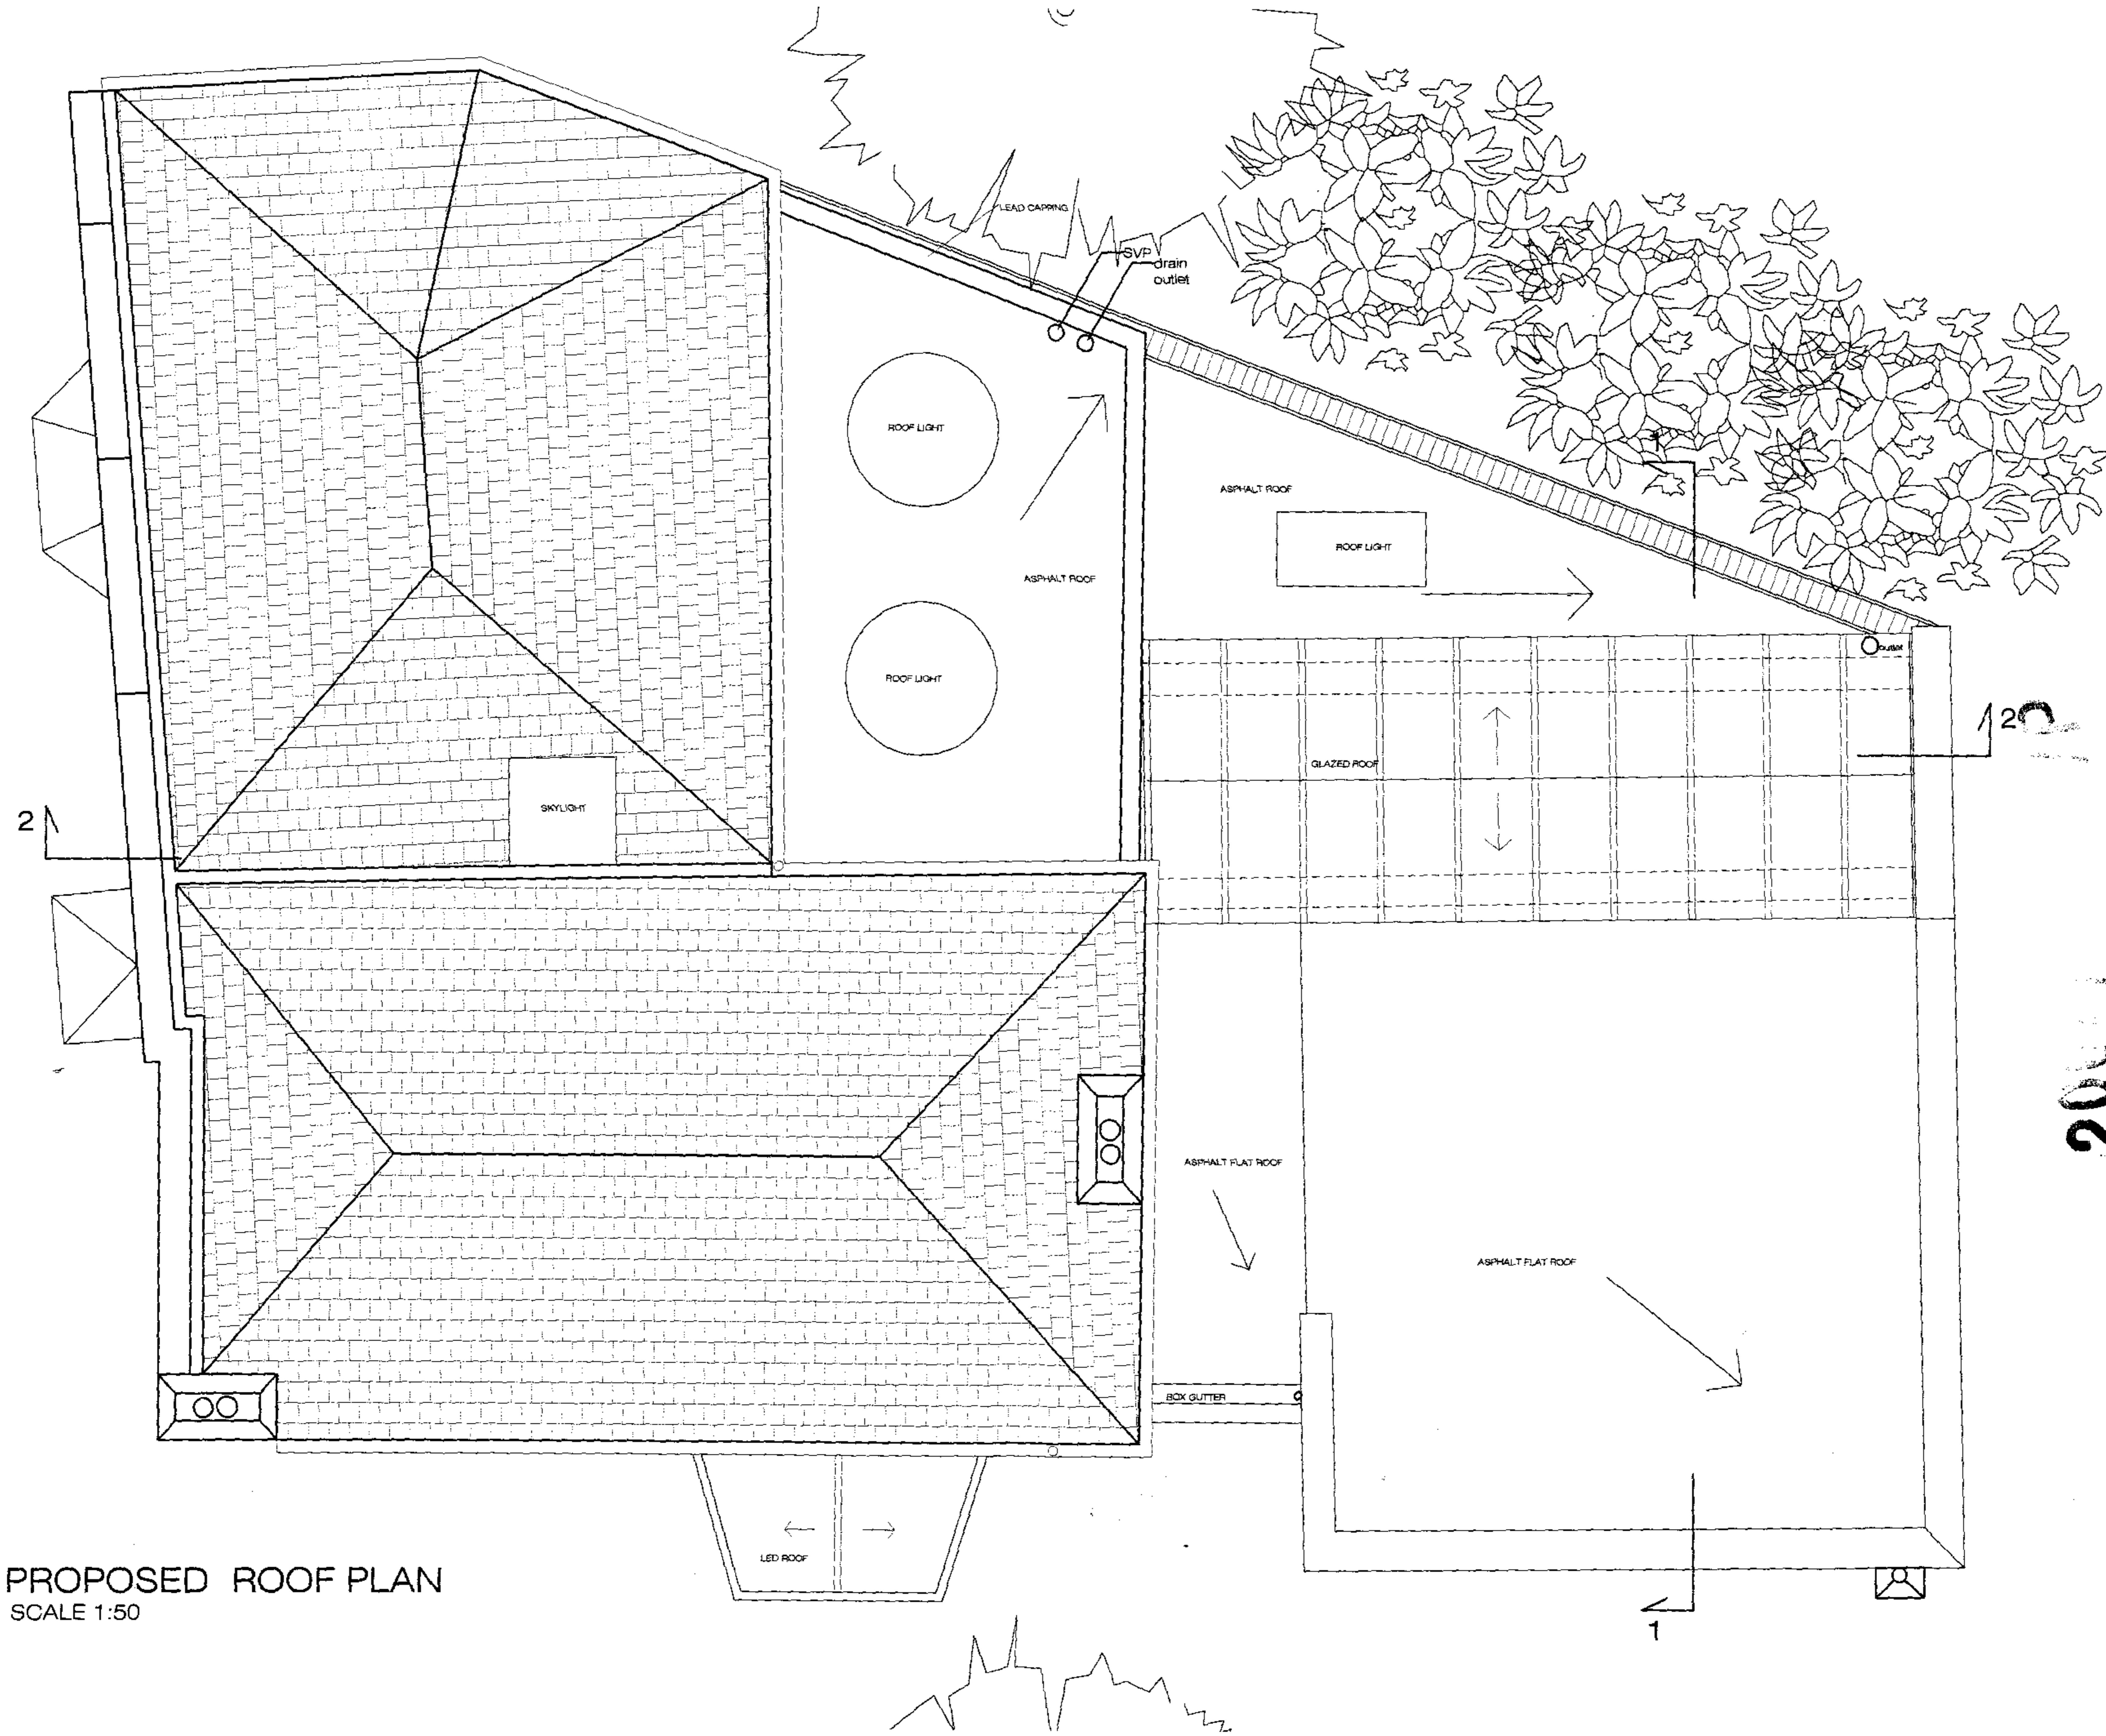

PROPOSED ROOF PLAN
SCALE 1:50

2000

project

Terrace Lodge Admirals Walk, Hampstead NW3

scale

1:50

date

15.03.04

project no.

0315

drawn by

mph

drawing title

Proposed Roof Plan

drawing no.


PR-03

revision

H

15 eidon grove london, nw3 5pt tel 0207.4357105 fax 0207.4357108

SCHNEIDER DESIGNERS

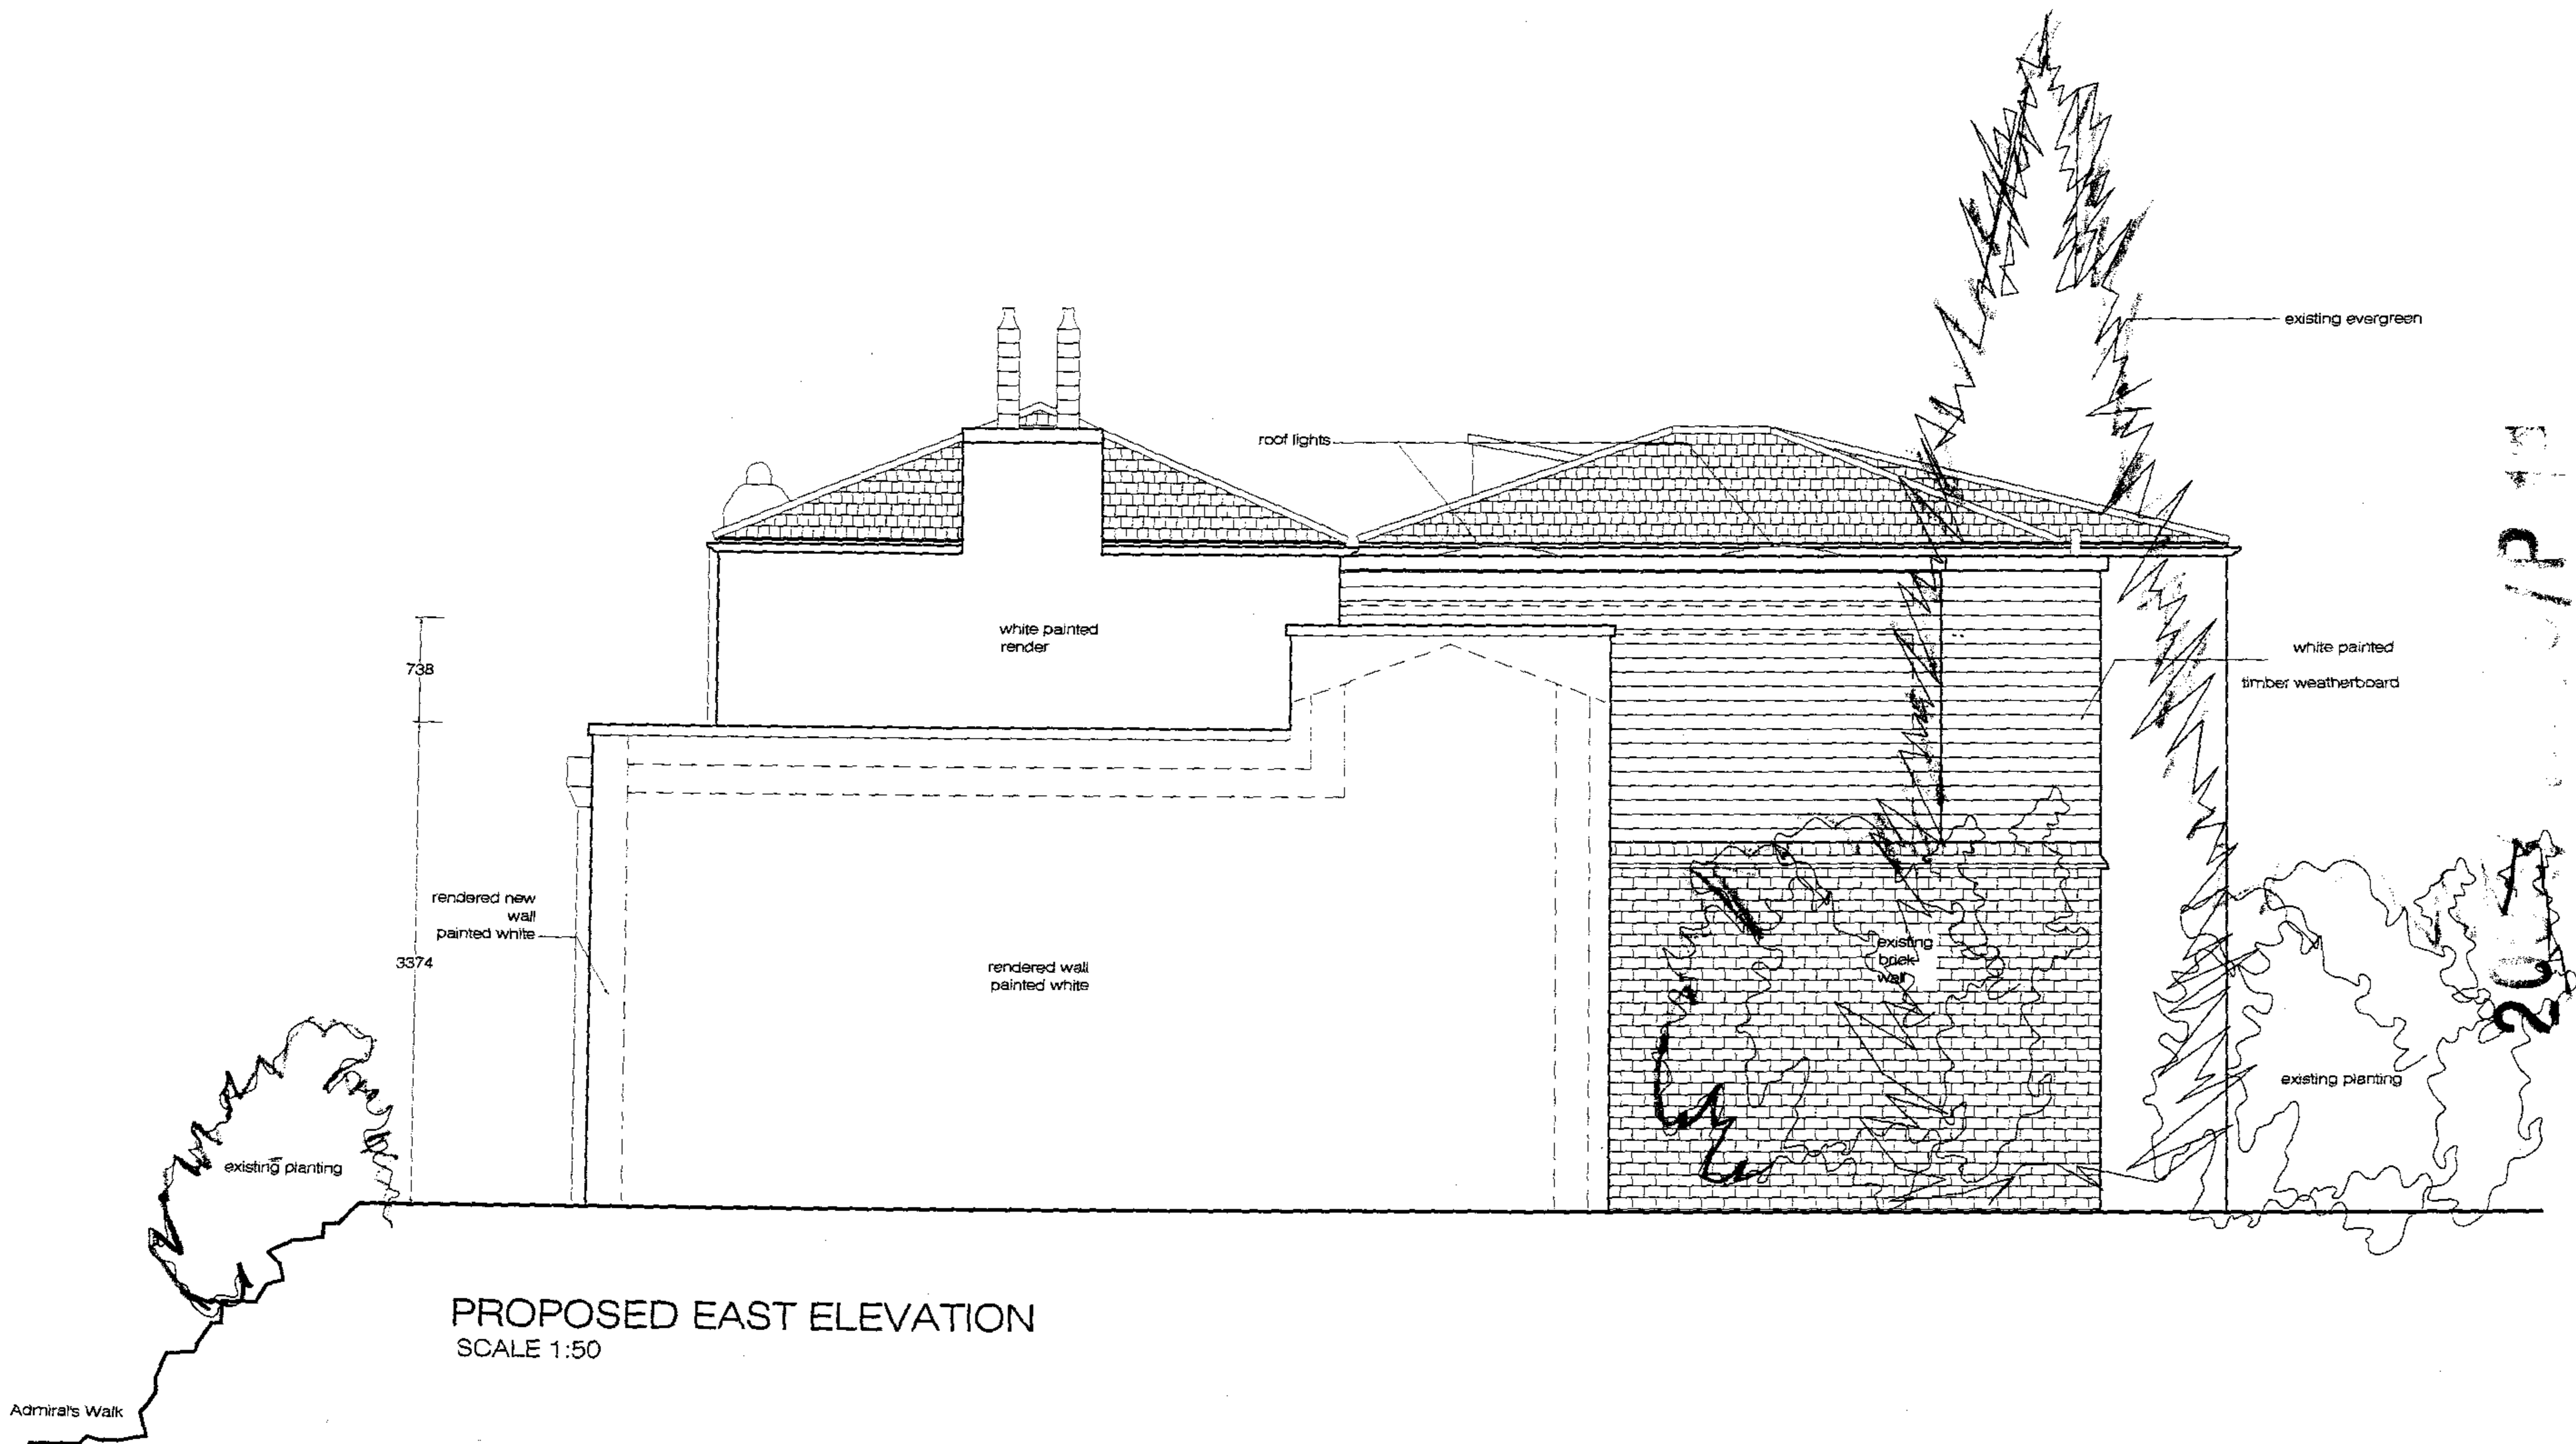


PROPOSED EAST ELEVATION
SCALE 1:50

drawing title Proposed East Elevation
 project Lodge Terrace, Admirals walk, Hampstead NW3
 scale 1:50
 date 12.03.04
 drawn by mph/afe/ses
 project no. 0315
 drawing no. PR-04
 revision H

SCHNEIDER DESIGNERS

15 eldon grove london, nw3 5pt tel 0207.4357105 fax 0207.4357108

2003/12/03/1P/13

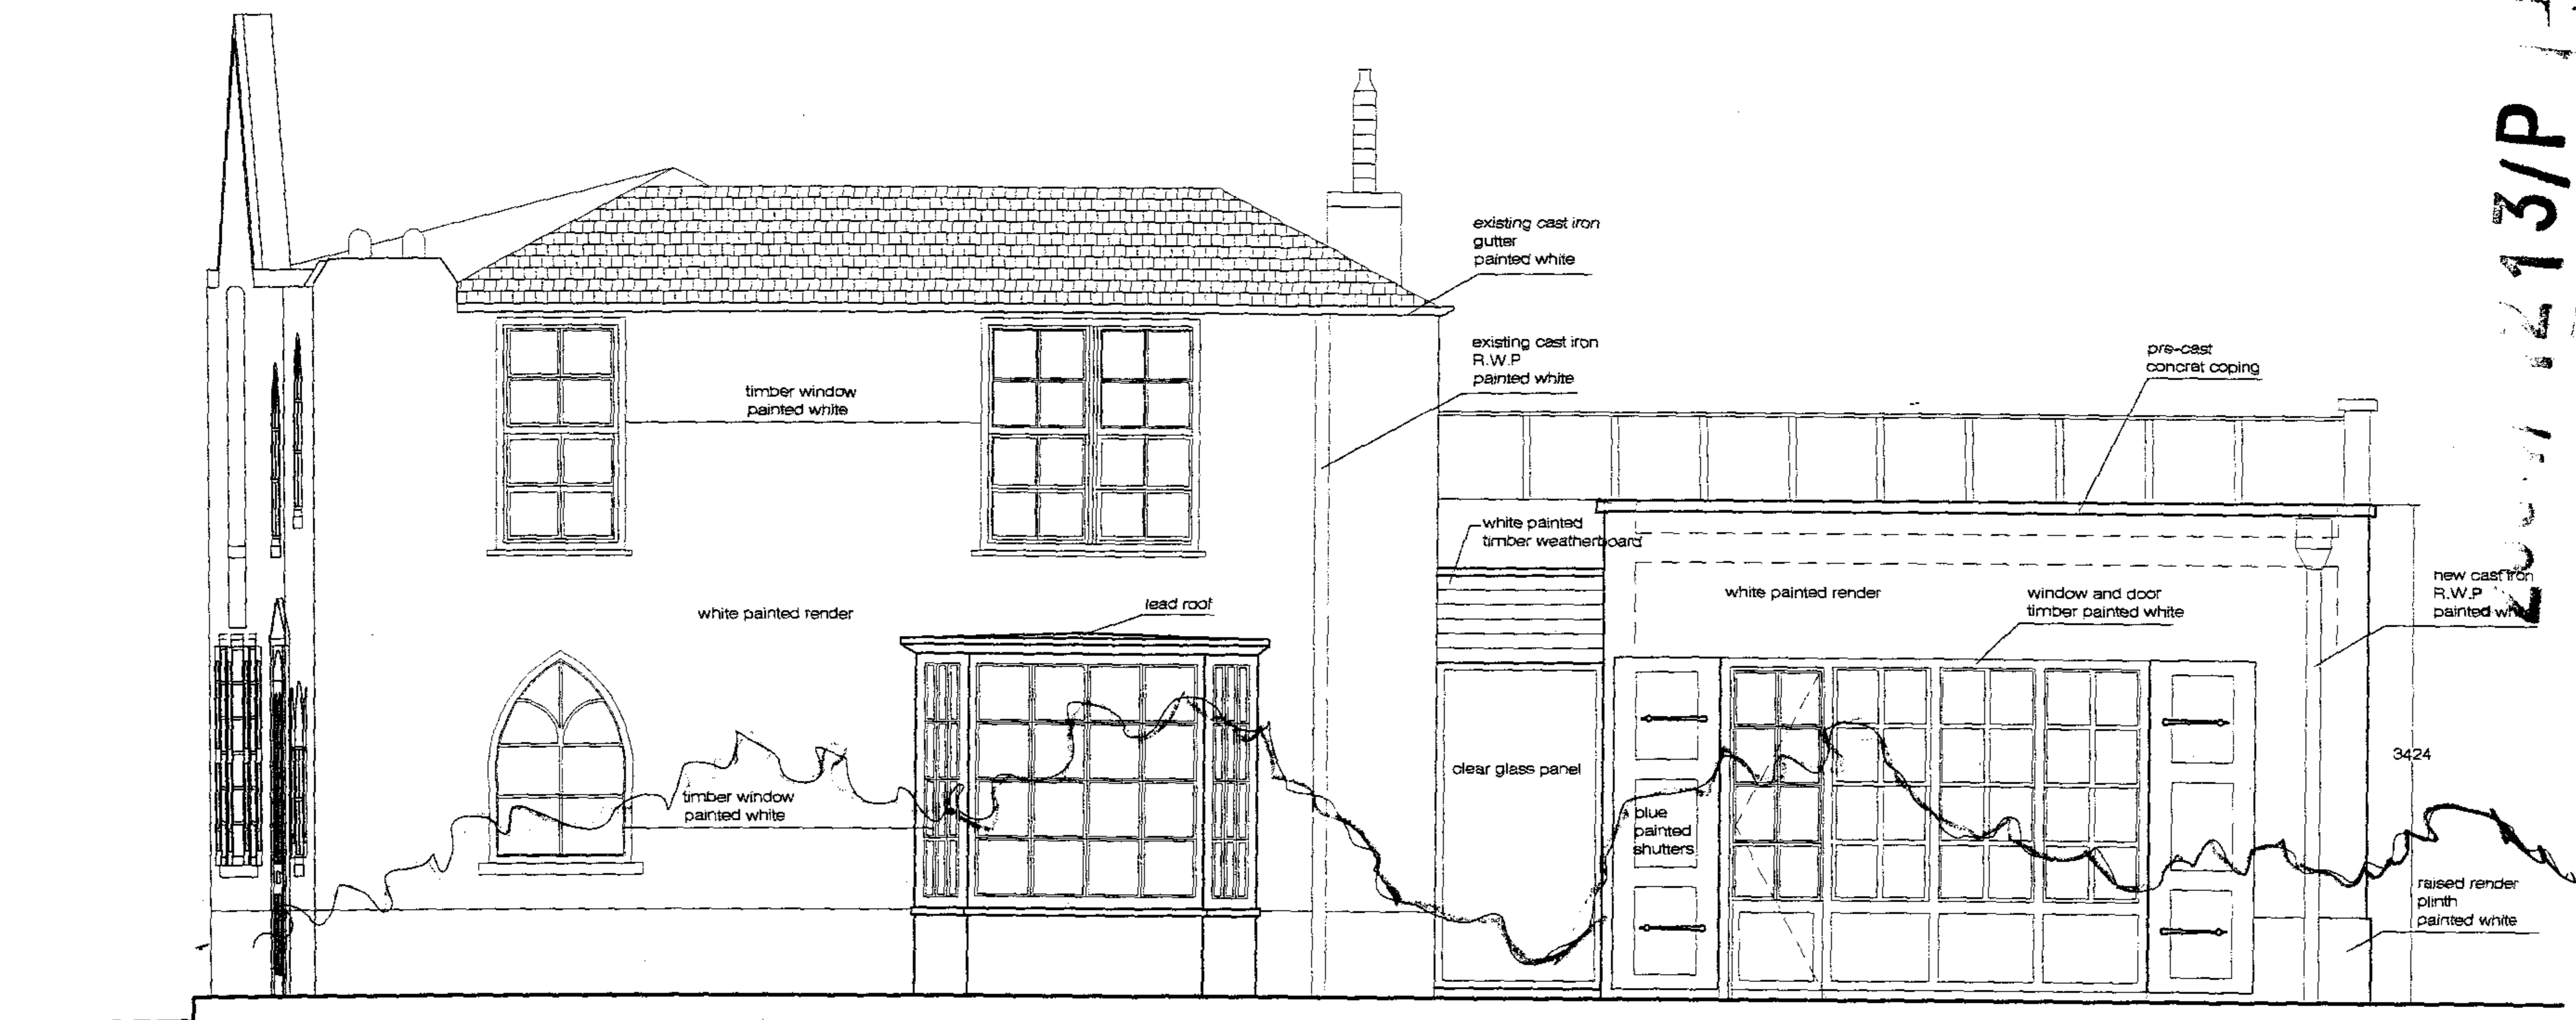

PROPOSED SOUTH ELEVATION
SCALE 1:50

SCHNEIDER DESIGNERS

15 eldon grove london, nw3 5pt tel 0207.4357105 fax 0207.4357108

project

Lodge Terrace, Admirals walk, Hampstead NW3

scale

1:50

drawing title

Proposed South Elevation

drawn by

mph

project no.

0315

date


12.03.04

drawing no.

PR-05

revision

H

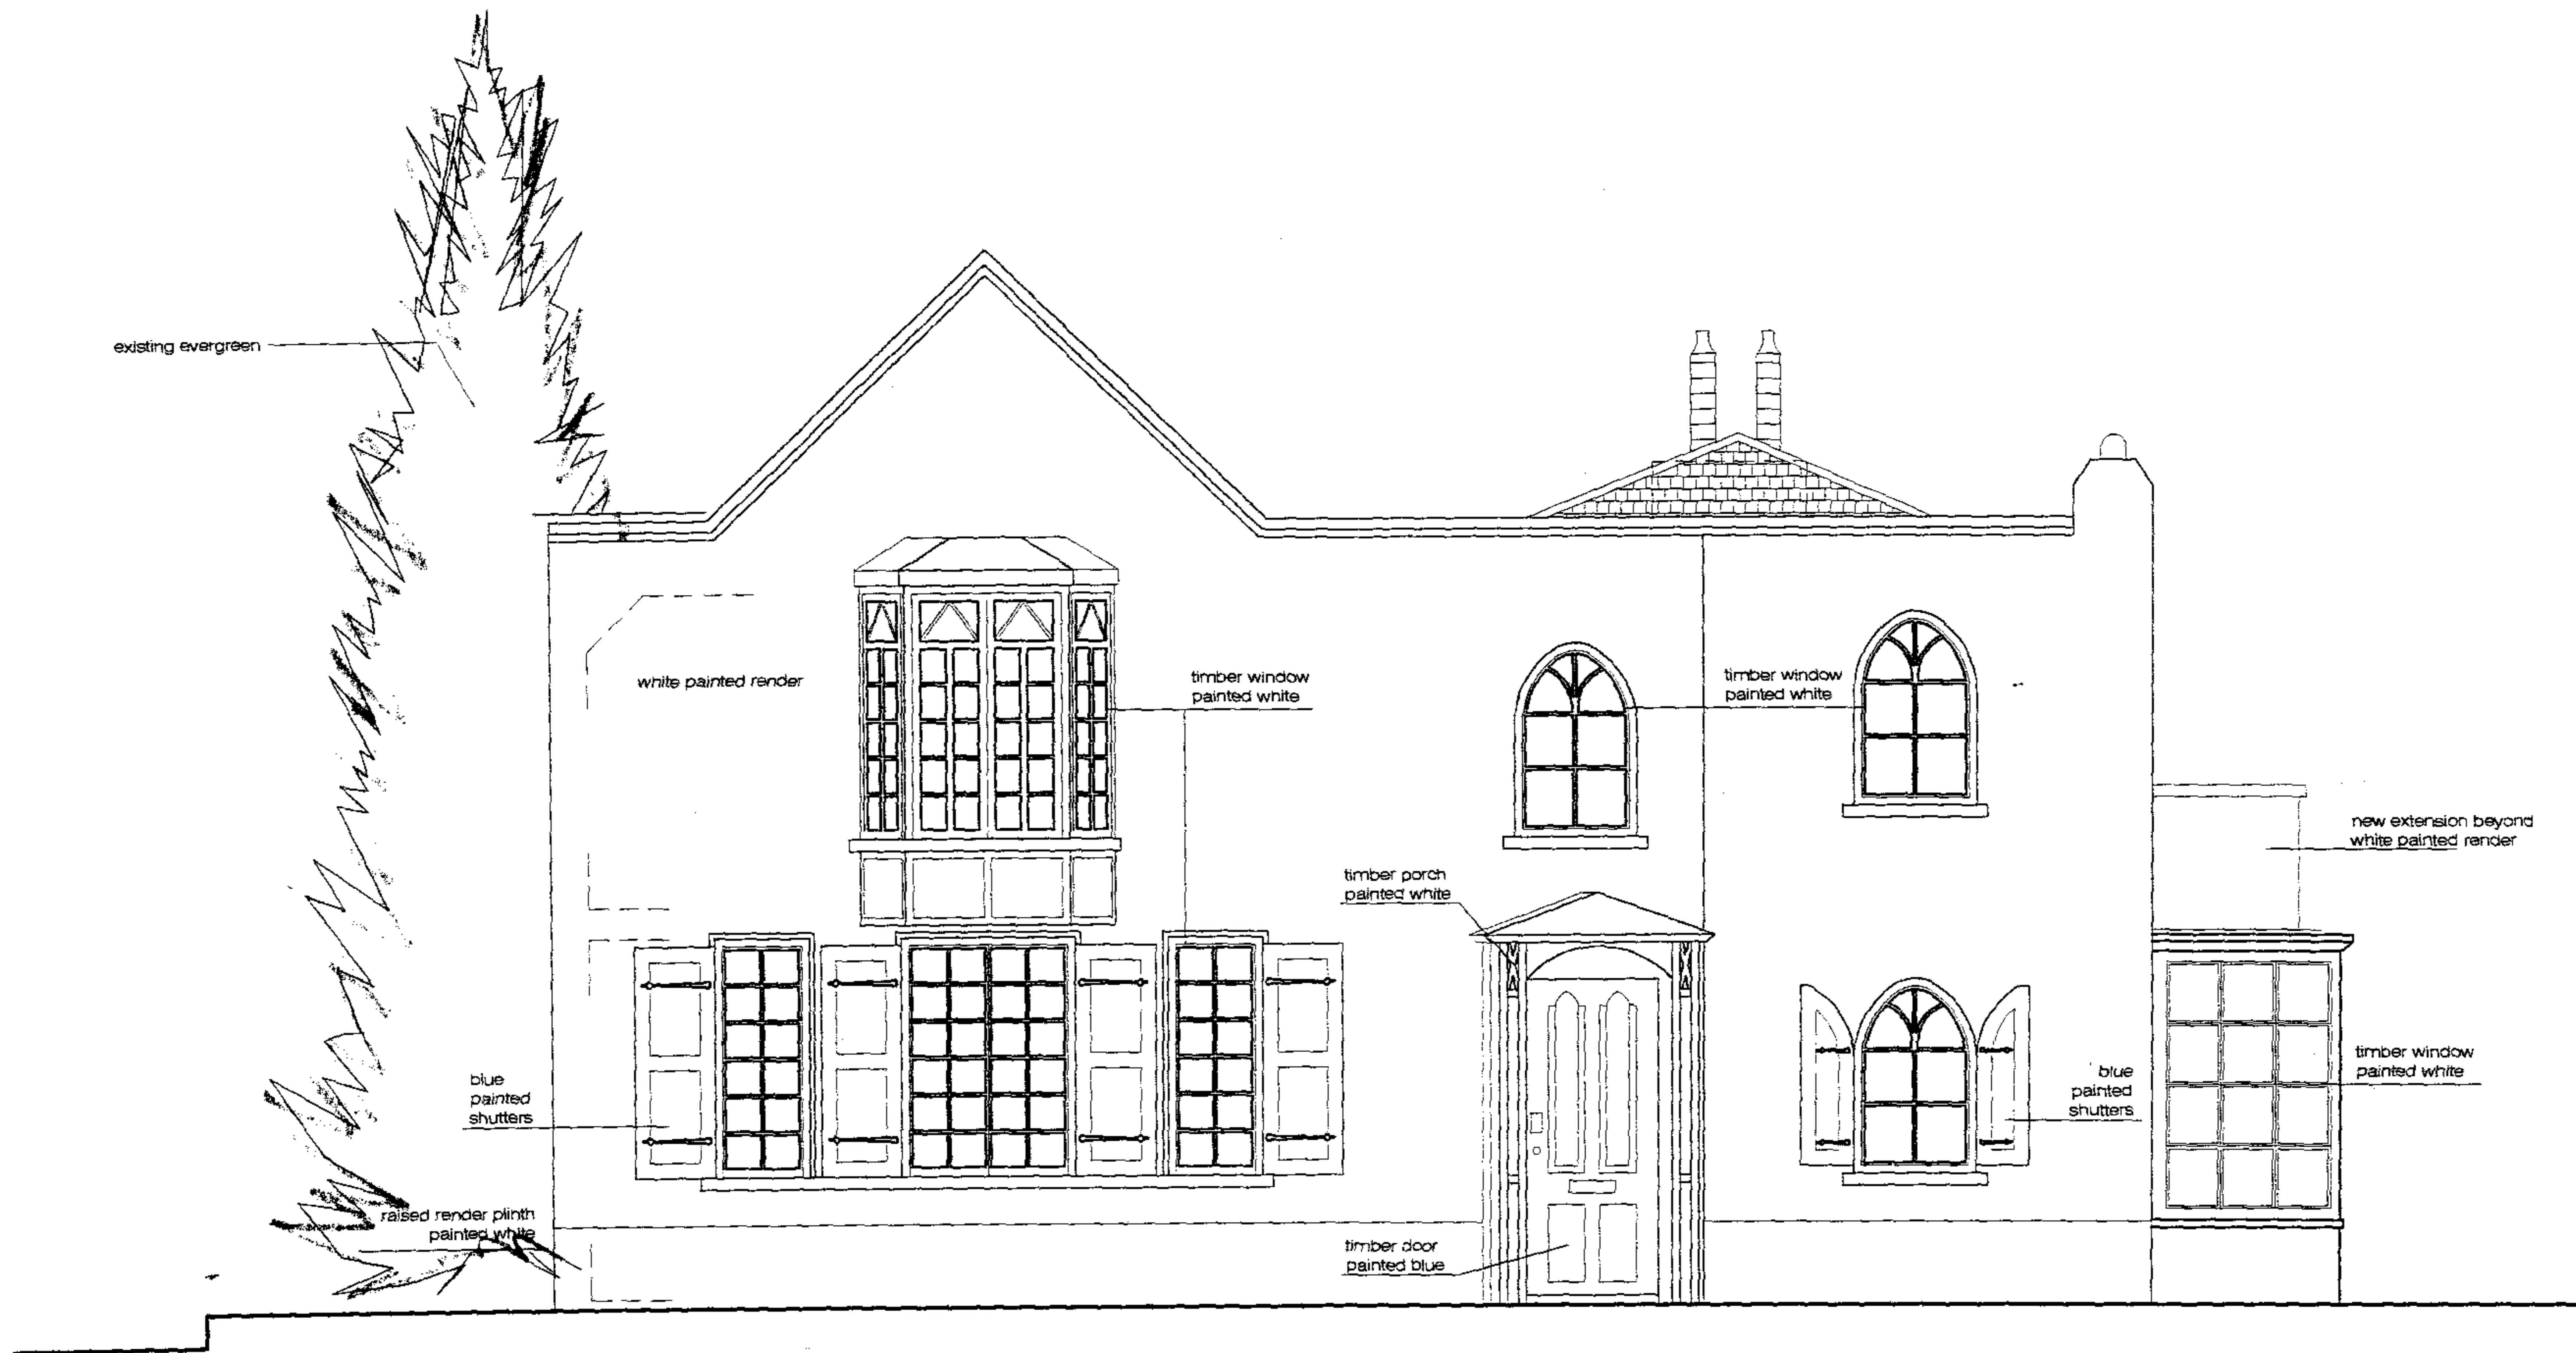

PROPOSED WEST ELEVATION - NO CHANGES
SCALE 1:50

2006. 12.03.04 / P 45

SCHNEIDER DESIGNERS ■

15 eldon grove london, nw3 5pt tel 0207.4357105 fax 0207.4357108

project

Lodge Terrace, Admirals walk, Hampstead NW3

scale

1:50

date

12.03.04

project no.

0315

drawn by

ses

drawing title

Proposed West Elevation

drawing no.

PR-06

revision

H



SCHNEIDER DESIGNERS ■ **SRP**

15 eidon grove london, nw3 5pt tel 0207.4357105 fax 0207.4357108

scale 1:50
 date 12.03.04

project no. 0315
 drawn by mph

drawing title Proposed Section 1
 drawing no. PR-07
 revision H