


EXISTING GROUND FLOOR PLAN
SCALE 1:50

drawing title Existing Ground Floor Plan
 project no. 0315
 drawn by mph
 date 15.03.04
 scale 1:50
 tel 0207.4357105 fax 0207.4357108
 15 eldon grove london, nw3 5pt
SCHNEIDER DESIGNERS
 13/P
 revision ***
 X-01

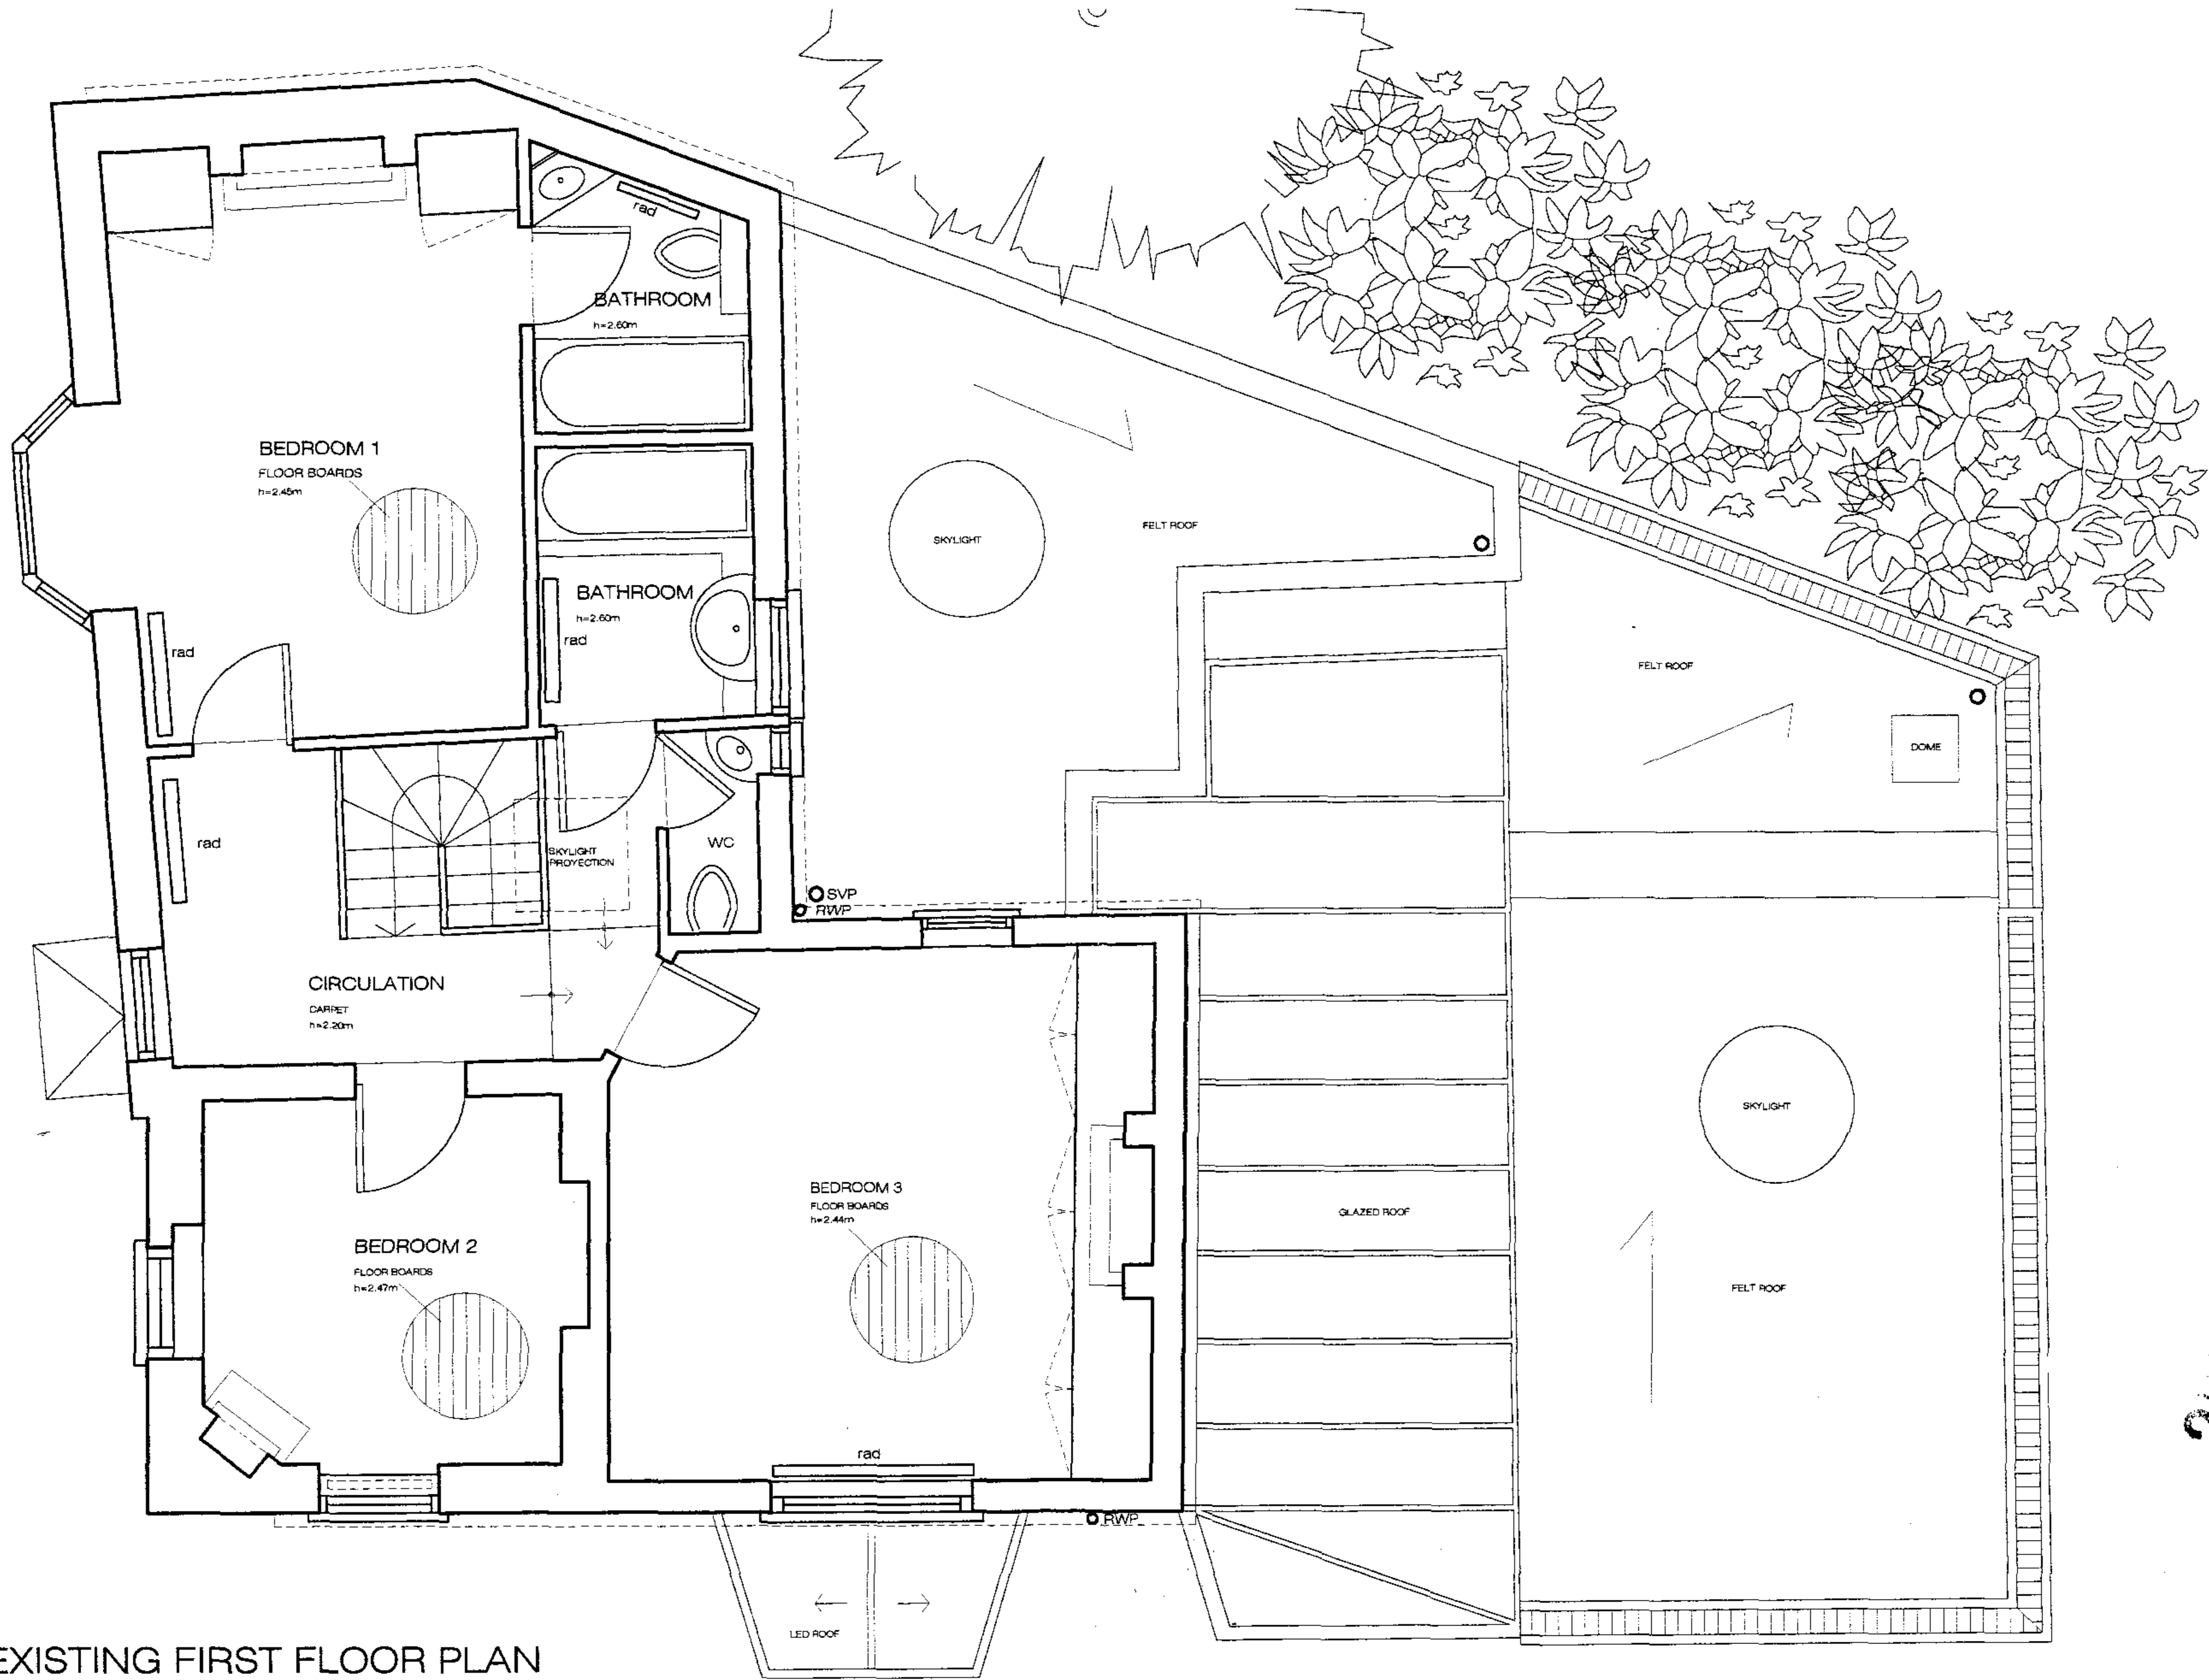

EXISTING FIRST FLOOR PLAN
SCALE 1:50

2007'S
SCHNEIDER DESIGNER/SP

project

Lodge Terrace, Admirals walk, Hampstead NW3

scale

1:50

tel 0207.4357105

15 eldon grove london, nw3 5pt

fax 0207.4357108

drawing title

Existing First Floor Plan

drawn by

mph

project no.

0315

date


15.03.04

drawing no.

X-02

revision

EXISTING ROOF PLAN
SCALE 1:50

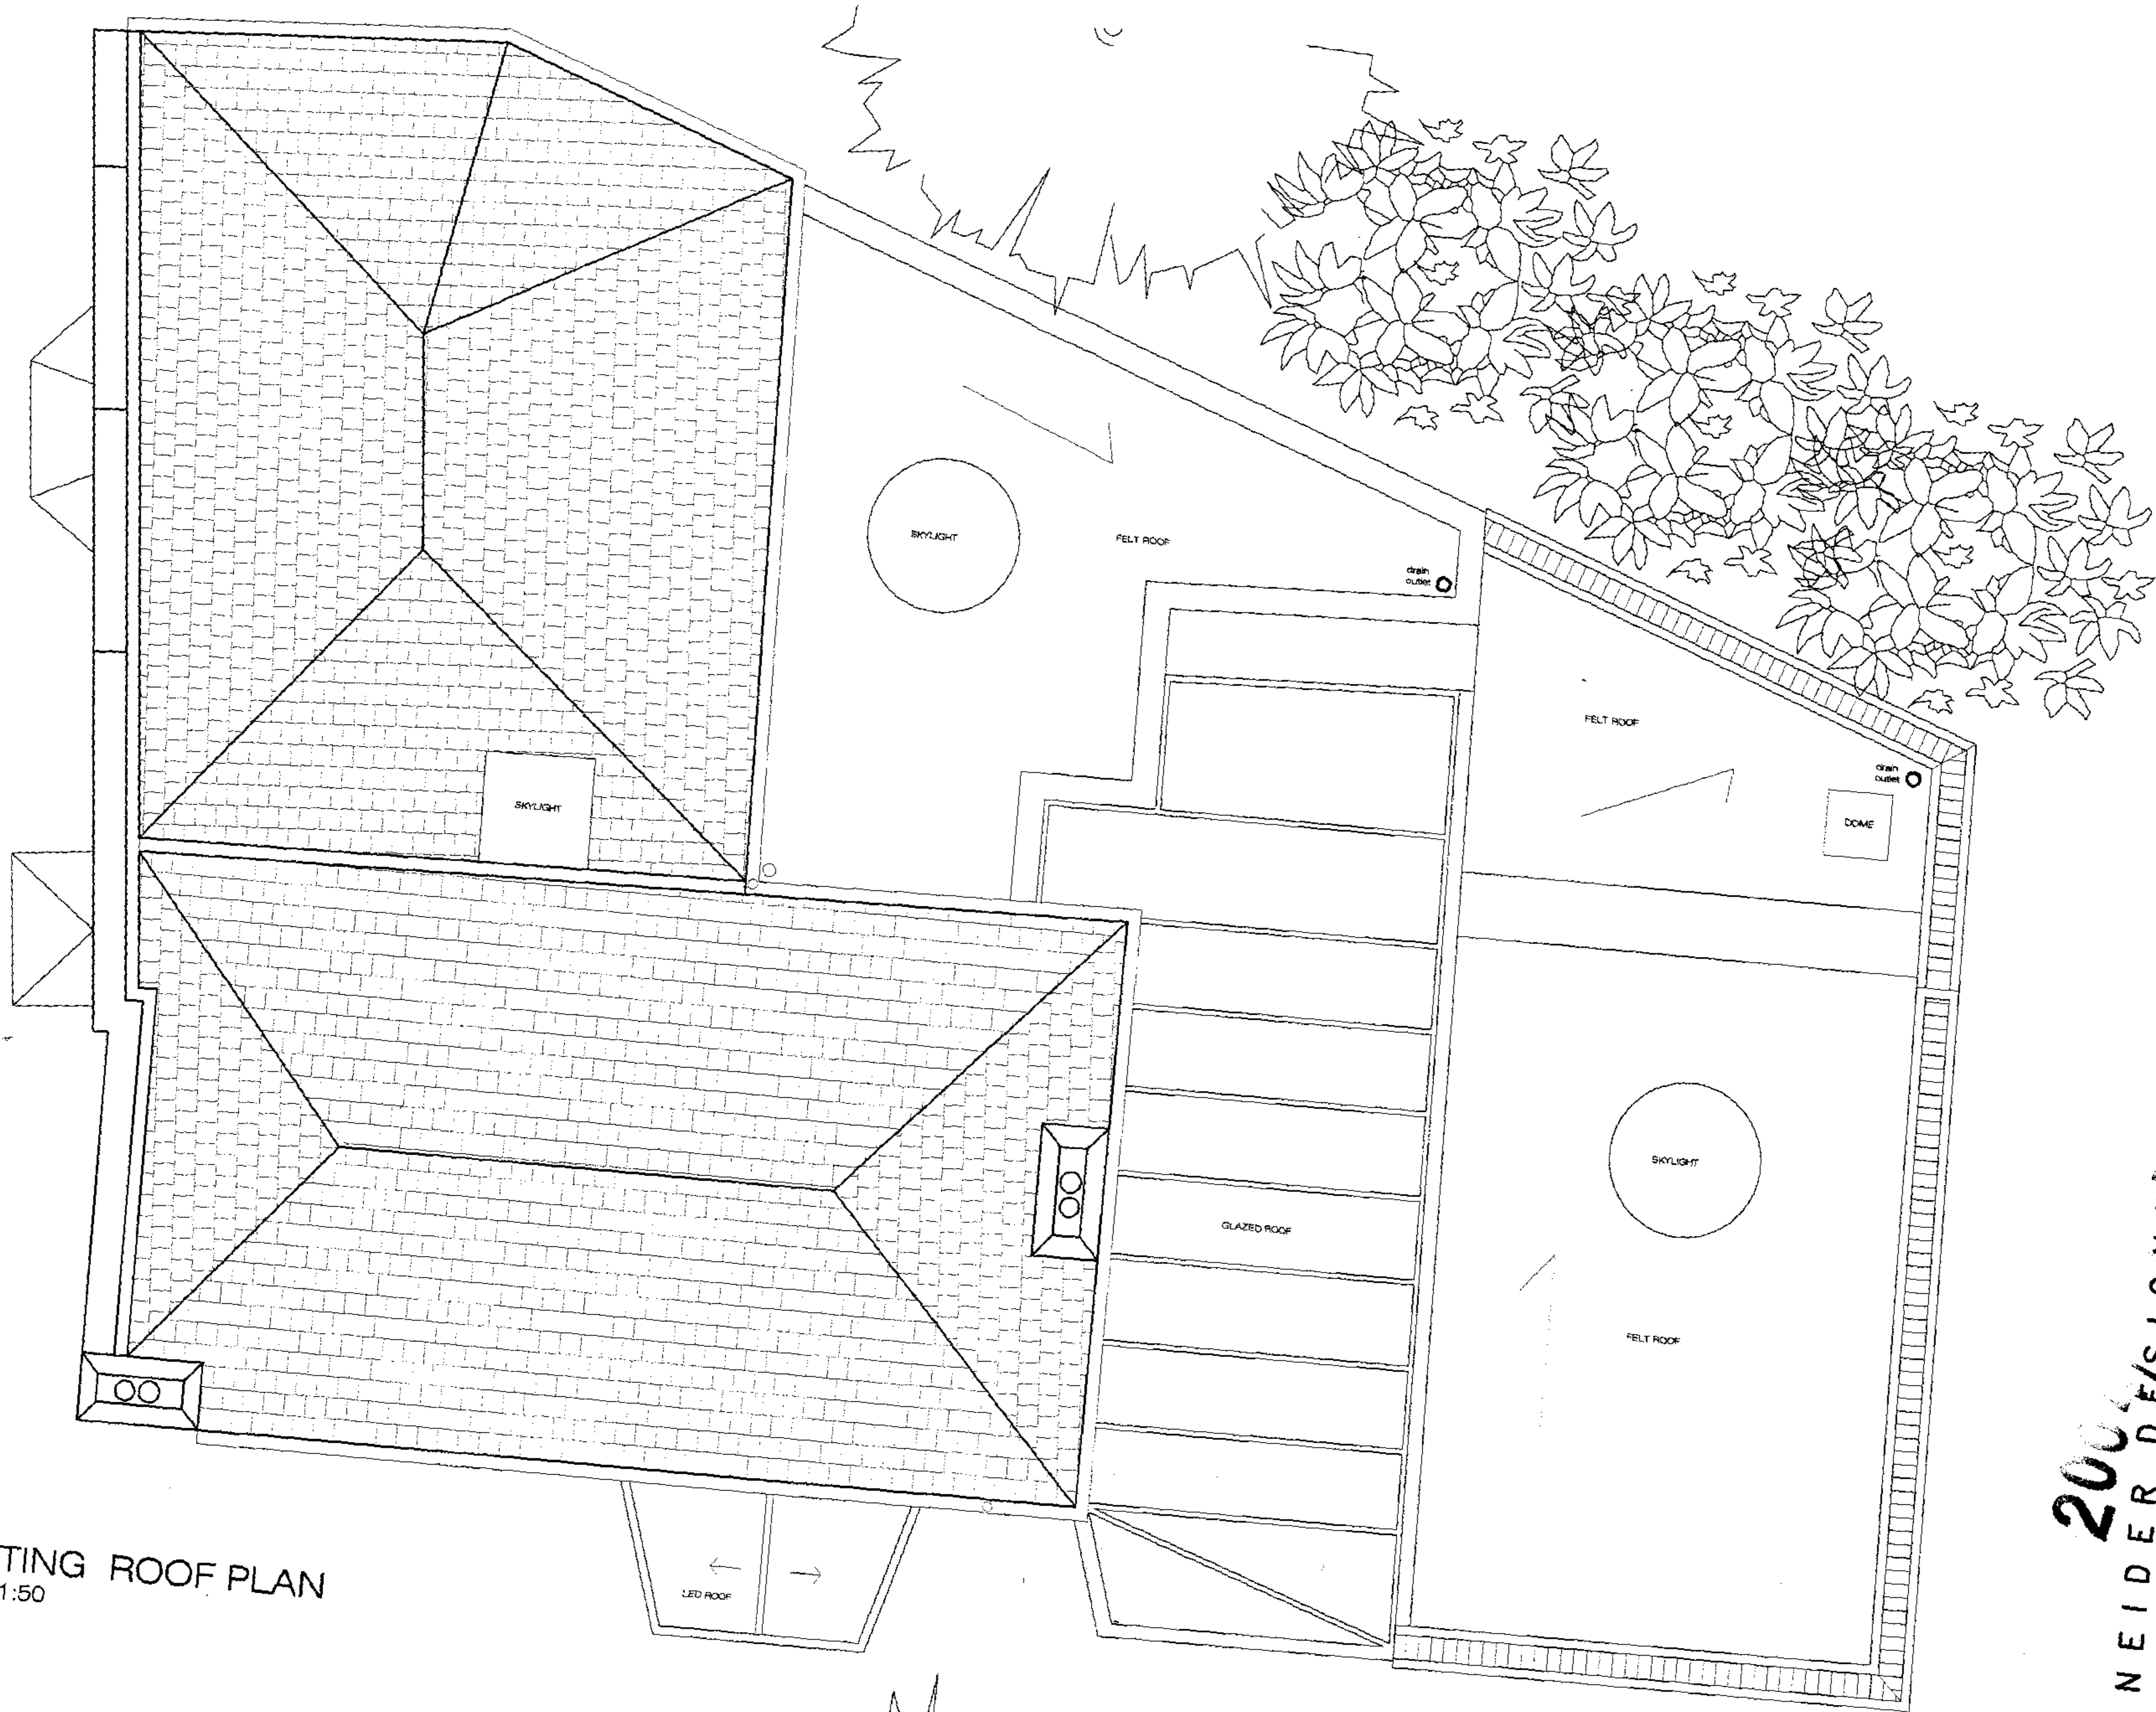

2004
HNEIDER DESIGNER/PA

on grove london, nw3 5pt tel 0207.4357105 fax 0207.4357108
 project Lodge Terrace, Admirals walk, Hampstead NW3
 scale 1:50
 date 15.03.04
 project no. 0315
 drawn by mph
 drawing no. X-03
 drawing title Existing Roof Plan
 revision ***

Admiral's Walk

EXISTING EAST ELEVATION

SCALE 1:50

existing planting

white painted render

timber frame painted white

existing brick wall

slate roof tiles

existing evergreen

existing planting

2004/12/10/P/15

SCHNEIDER DESIGNERS

project

Lodge Terrace, Admirals walk, Hampstead NW3

15 eldon grove london, nw3 5pt tel 0207.4357105 fax 0207.4357108

scale

1:50

date

15.03.04

project no.

0315

drawn by

mph


drawing title

Existing East Elevation

drawing no.


X-04

revision

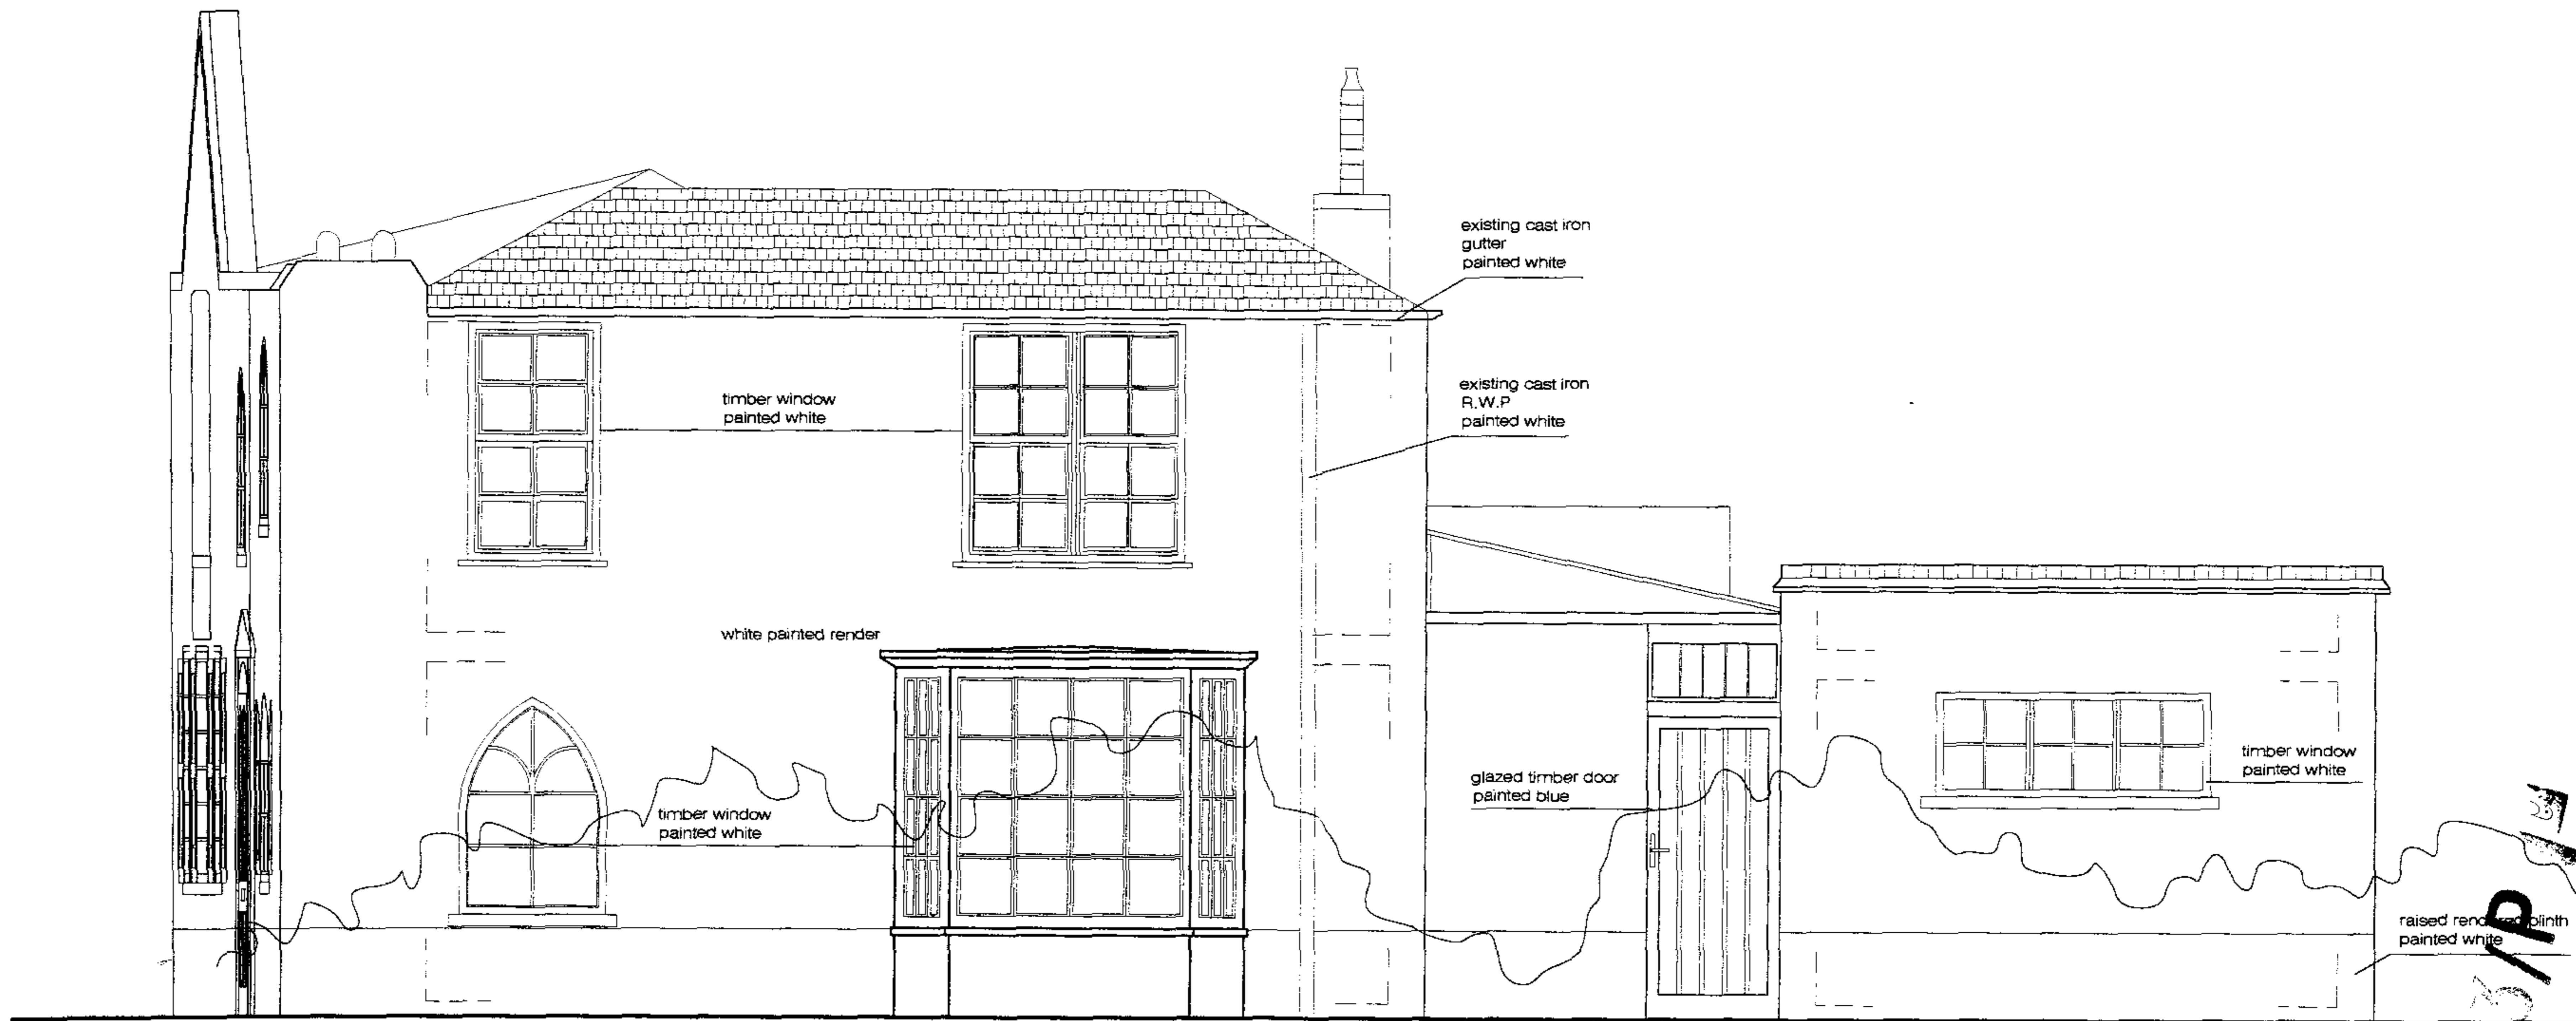

EXISTING SOUTH ELEVATION
SCALE 1:50

drawing title Existing South Elevation
 project Existing South Elevation
 project no. 0315
 drawn by mph
 revision ***
 Property Address
 date 15.03.04
 scale 1:50
 SCHNEIDER DESIGNERS
 15 eldon grove london, nw3 5pt tel 0207.4357105 fax 0207.4357108

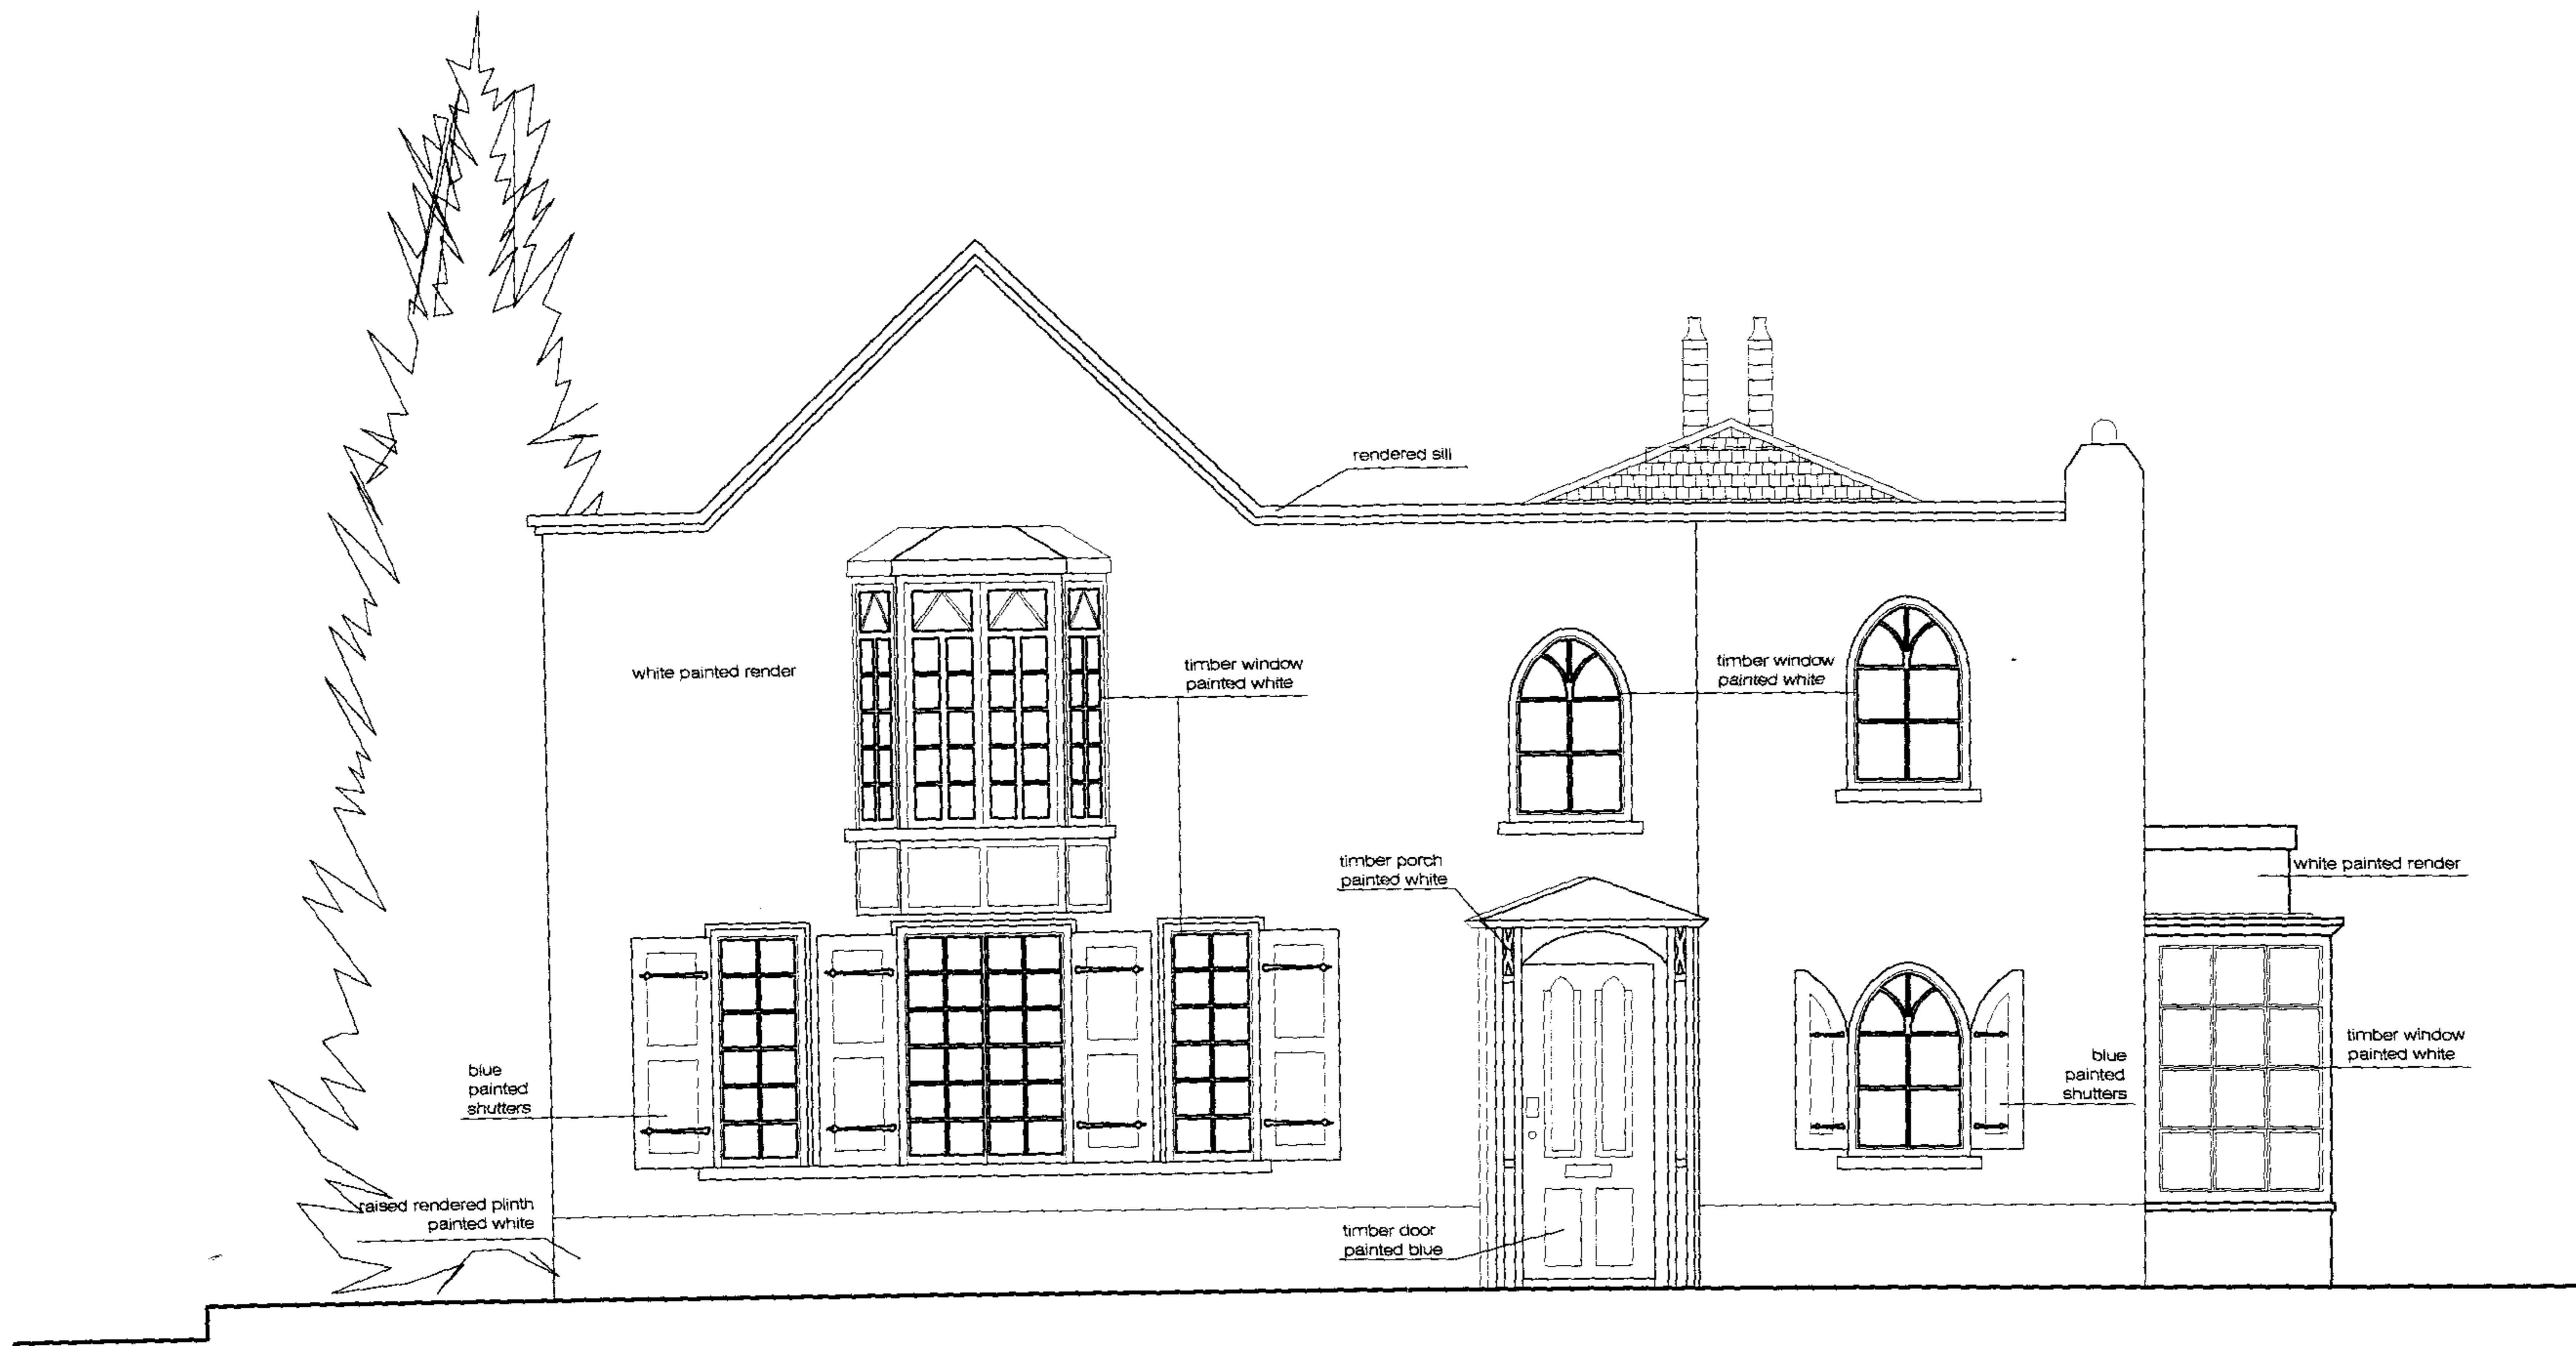

EXISTING WEST ELEVATION
SCALE 1:50

213/P

SCHNEIDER DESIGNERS

15 eidon grove london, nw3 5pt tel 0207.4357105 fax 0207.4357108

project

Lodge Terrace, Admirals walk, Hampstead NW3

scale

1:50

date

15.03.04

project no.

0315

drawn by

mph

drawing title

Existing West Elevation

drawing no.

X-06

revision
