


•DO NOT MEASURE FROM DRAWING
•IF IN DOUBT ASK

KEY

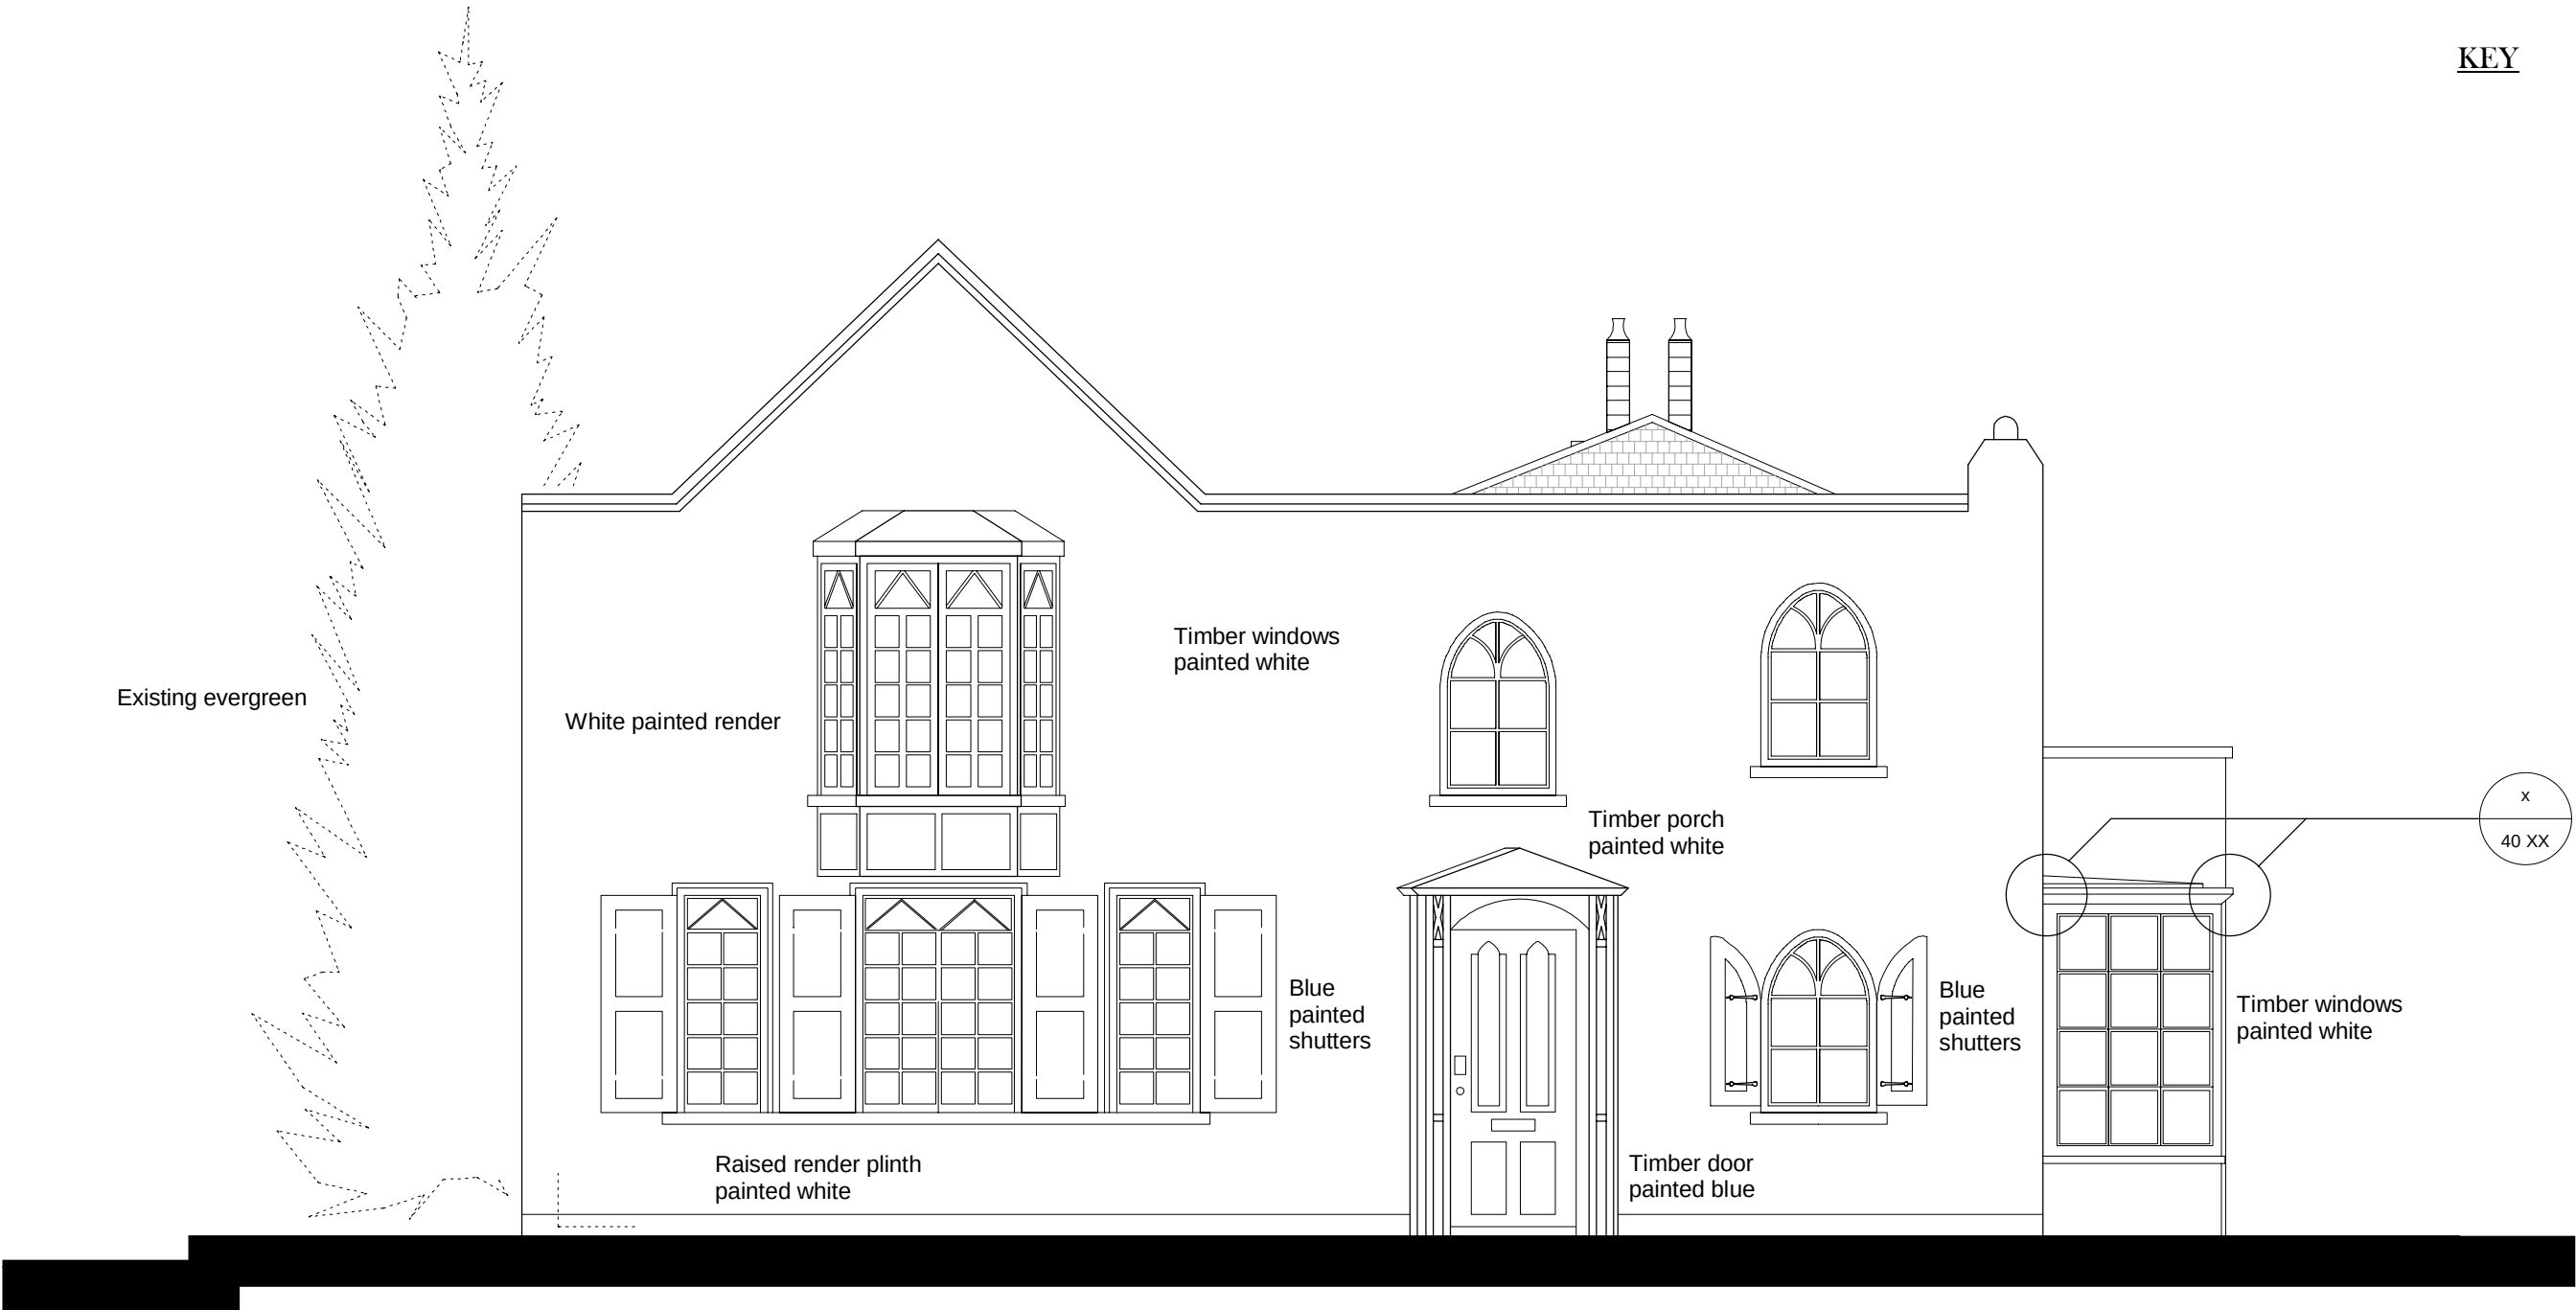

Thomas Brent Associates Ltd.

Seaton House

Terrace Lodge, Admirals Walk,
Hampstead, NW3
West Elevation - CONSTRUCTION

Scale 1:50 @ A3

Drawing Number 20 E2