


PROPOSED GROUND FLOOR PLAN  
SCALE 1:50

drawing title Proposed Ground Floor Plan  
 project Lodge Terrace, Admirals walk, Hampstead NW3  
 project no. 0315  
 date 15.03.04  
 scale 1:50  
 drawn by mph  
 drawing no. PR-01  
 revision H  
**SCHNEIDER DESIGNERS**  
 15 eidon grove london, nw3 5pt tel 0207.4357105 fax 0207.4357108

2004/03/15  
 SVP

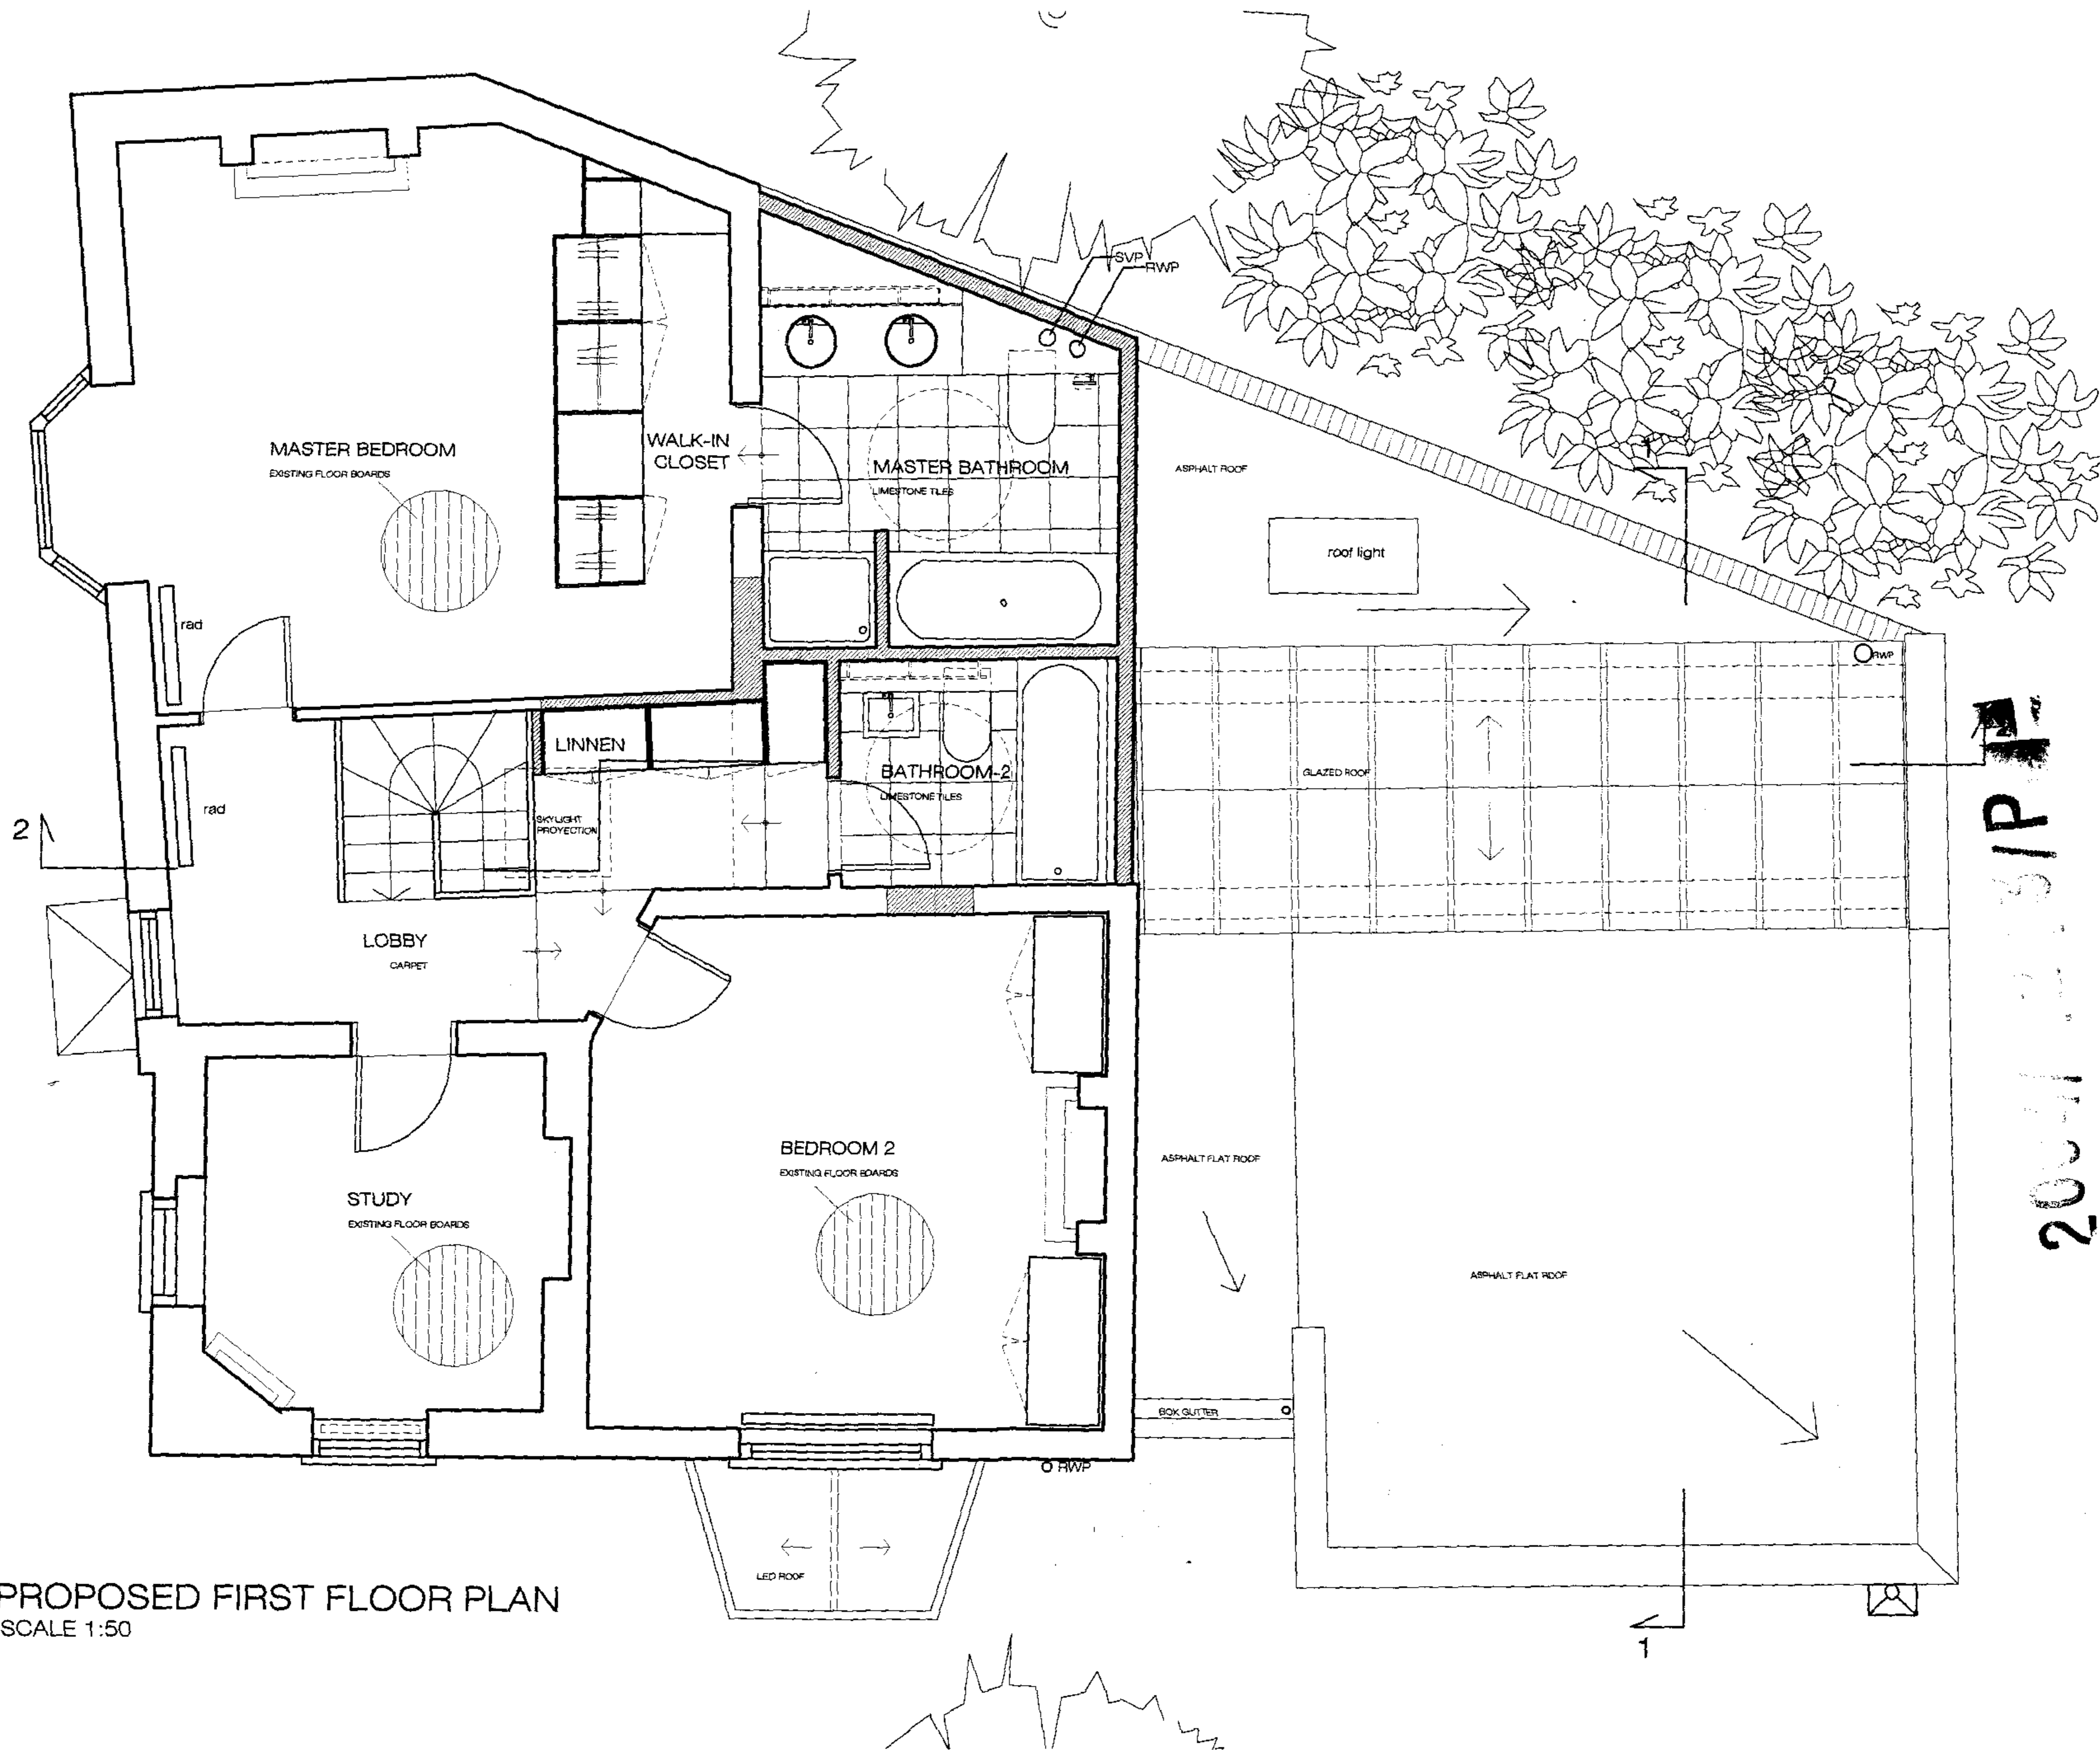

PROPOSED FIRST FLOOR PLAN  
SCALE 1:50


2004/02/15/PR

drawing title: Proposed First Floor Plan  
 project: Lodge Terrace, Admirals walk, Hampstead NW3  
 project no.: 0315  
 drawing no.: PR-02  
 drawn by: mph  
 date: 15.03.04  
 scale: 1:50  
 revision: H

SCHNEIDER DESIGNERS

15 eidon grove london, nw3 5pt tel 0207.4357105 fax 0207.4357108



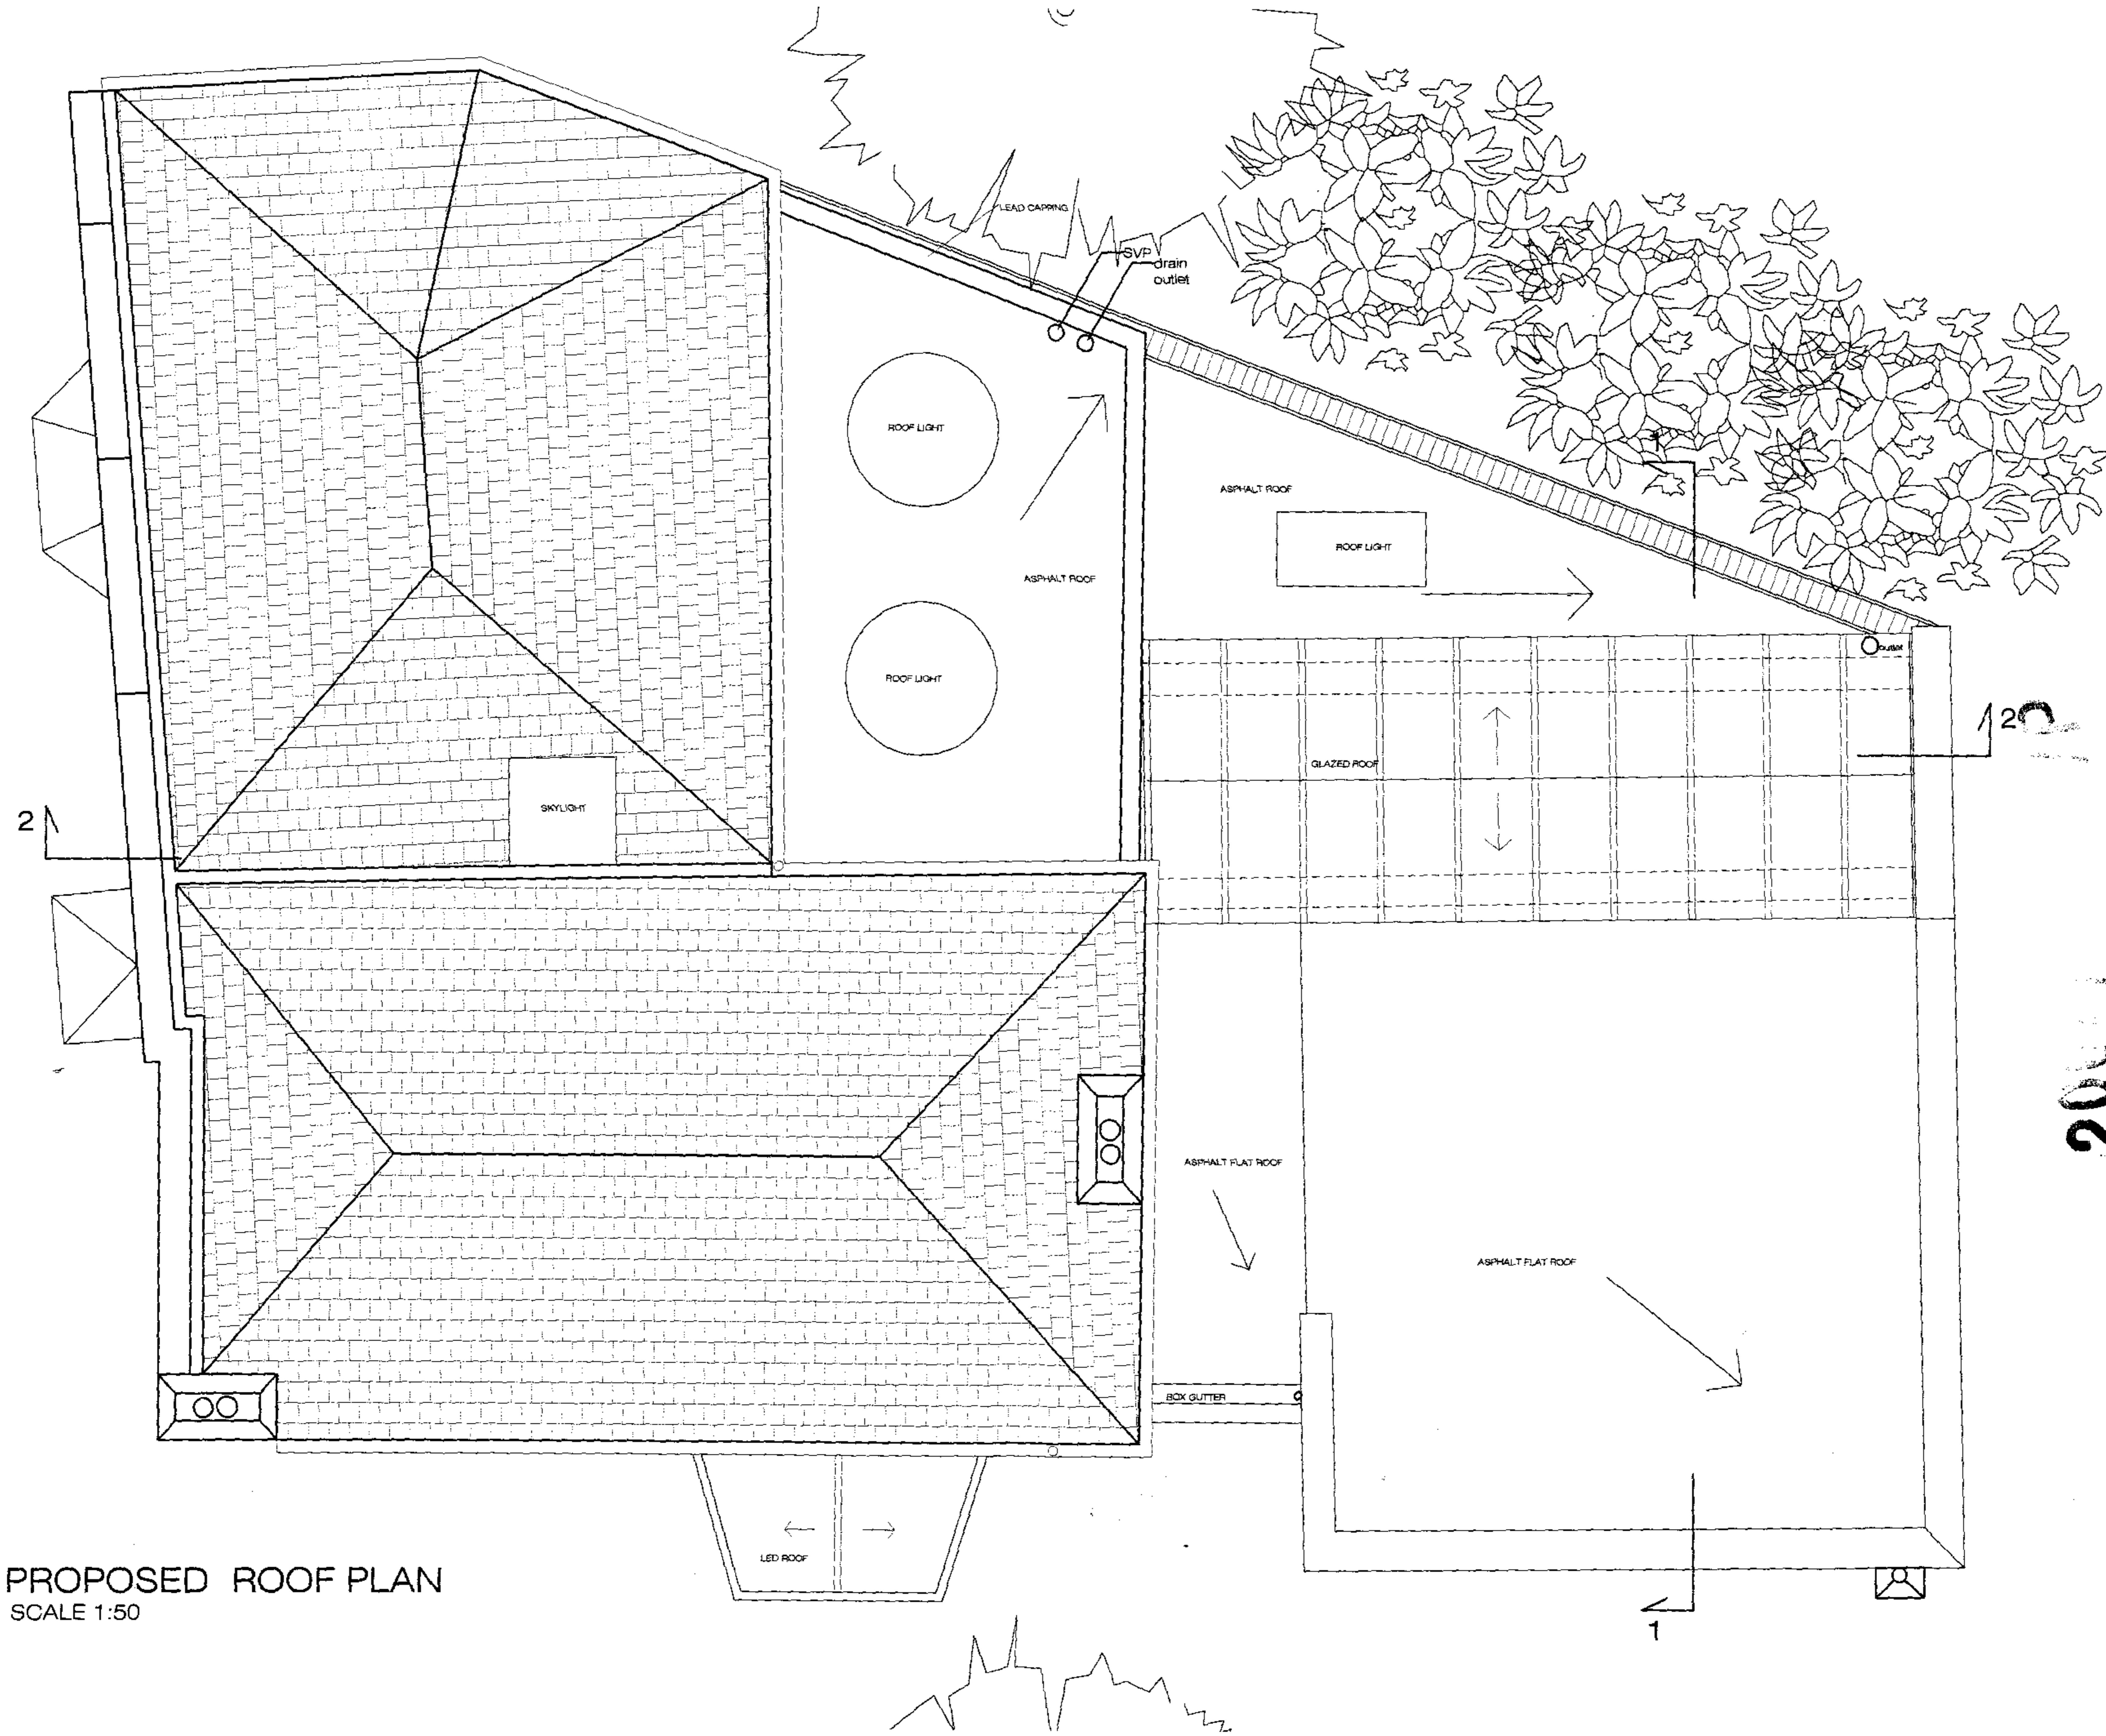


PROPOSED ROOF PLAN  
SCALE 1:50

2000

SCHNEIDER DESIGNERS

project Terrace Lodge Admirals Walk, Hampstead NW3  
 drawing title Proposed Roof Plan  
 scale 1:50  
 date 15.03.04  
 project no. 0315  
 drawn by mph  
 drawing no. PR-03  
 revision H

15 eidon grove london, nw3 5pt tel 0207.4357105 fax 0207.4357108

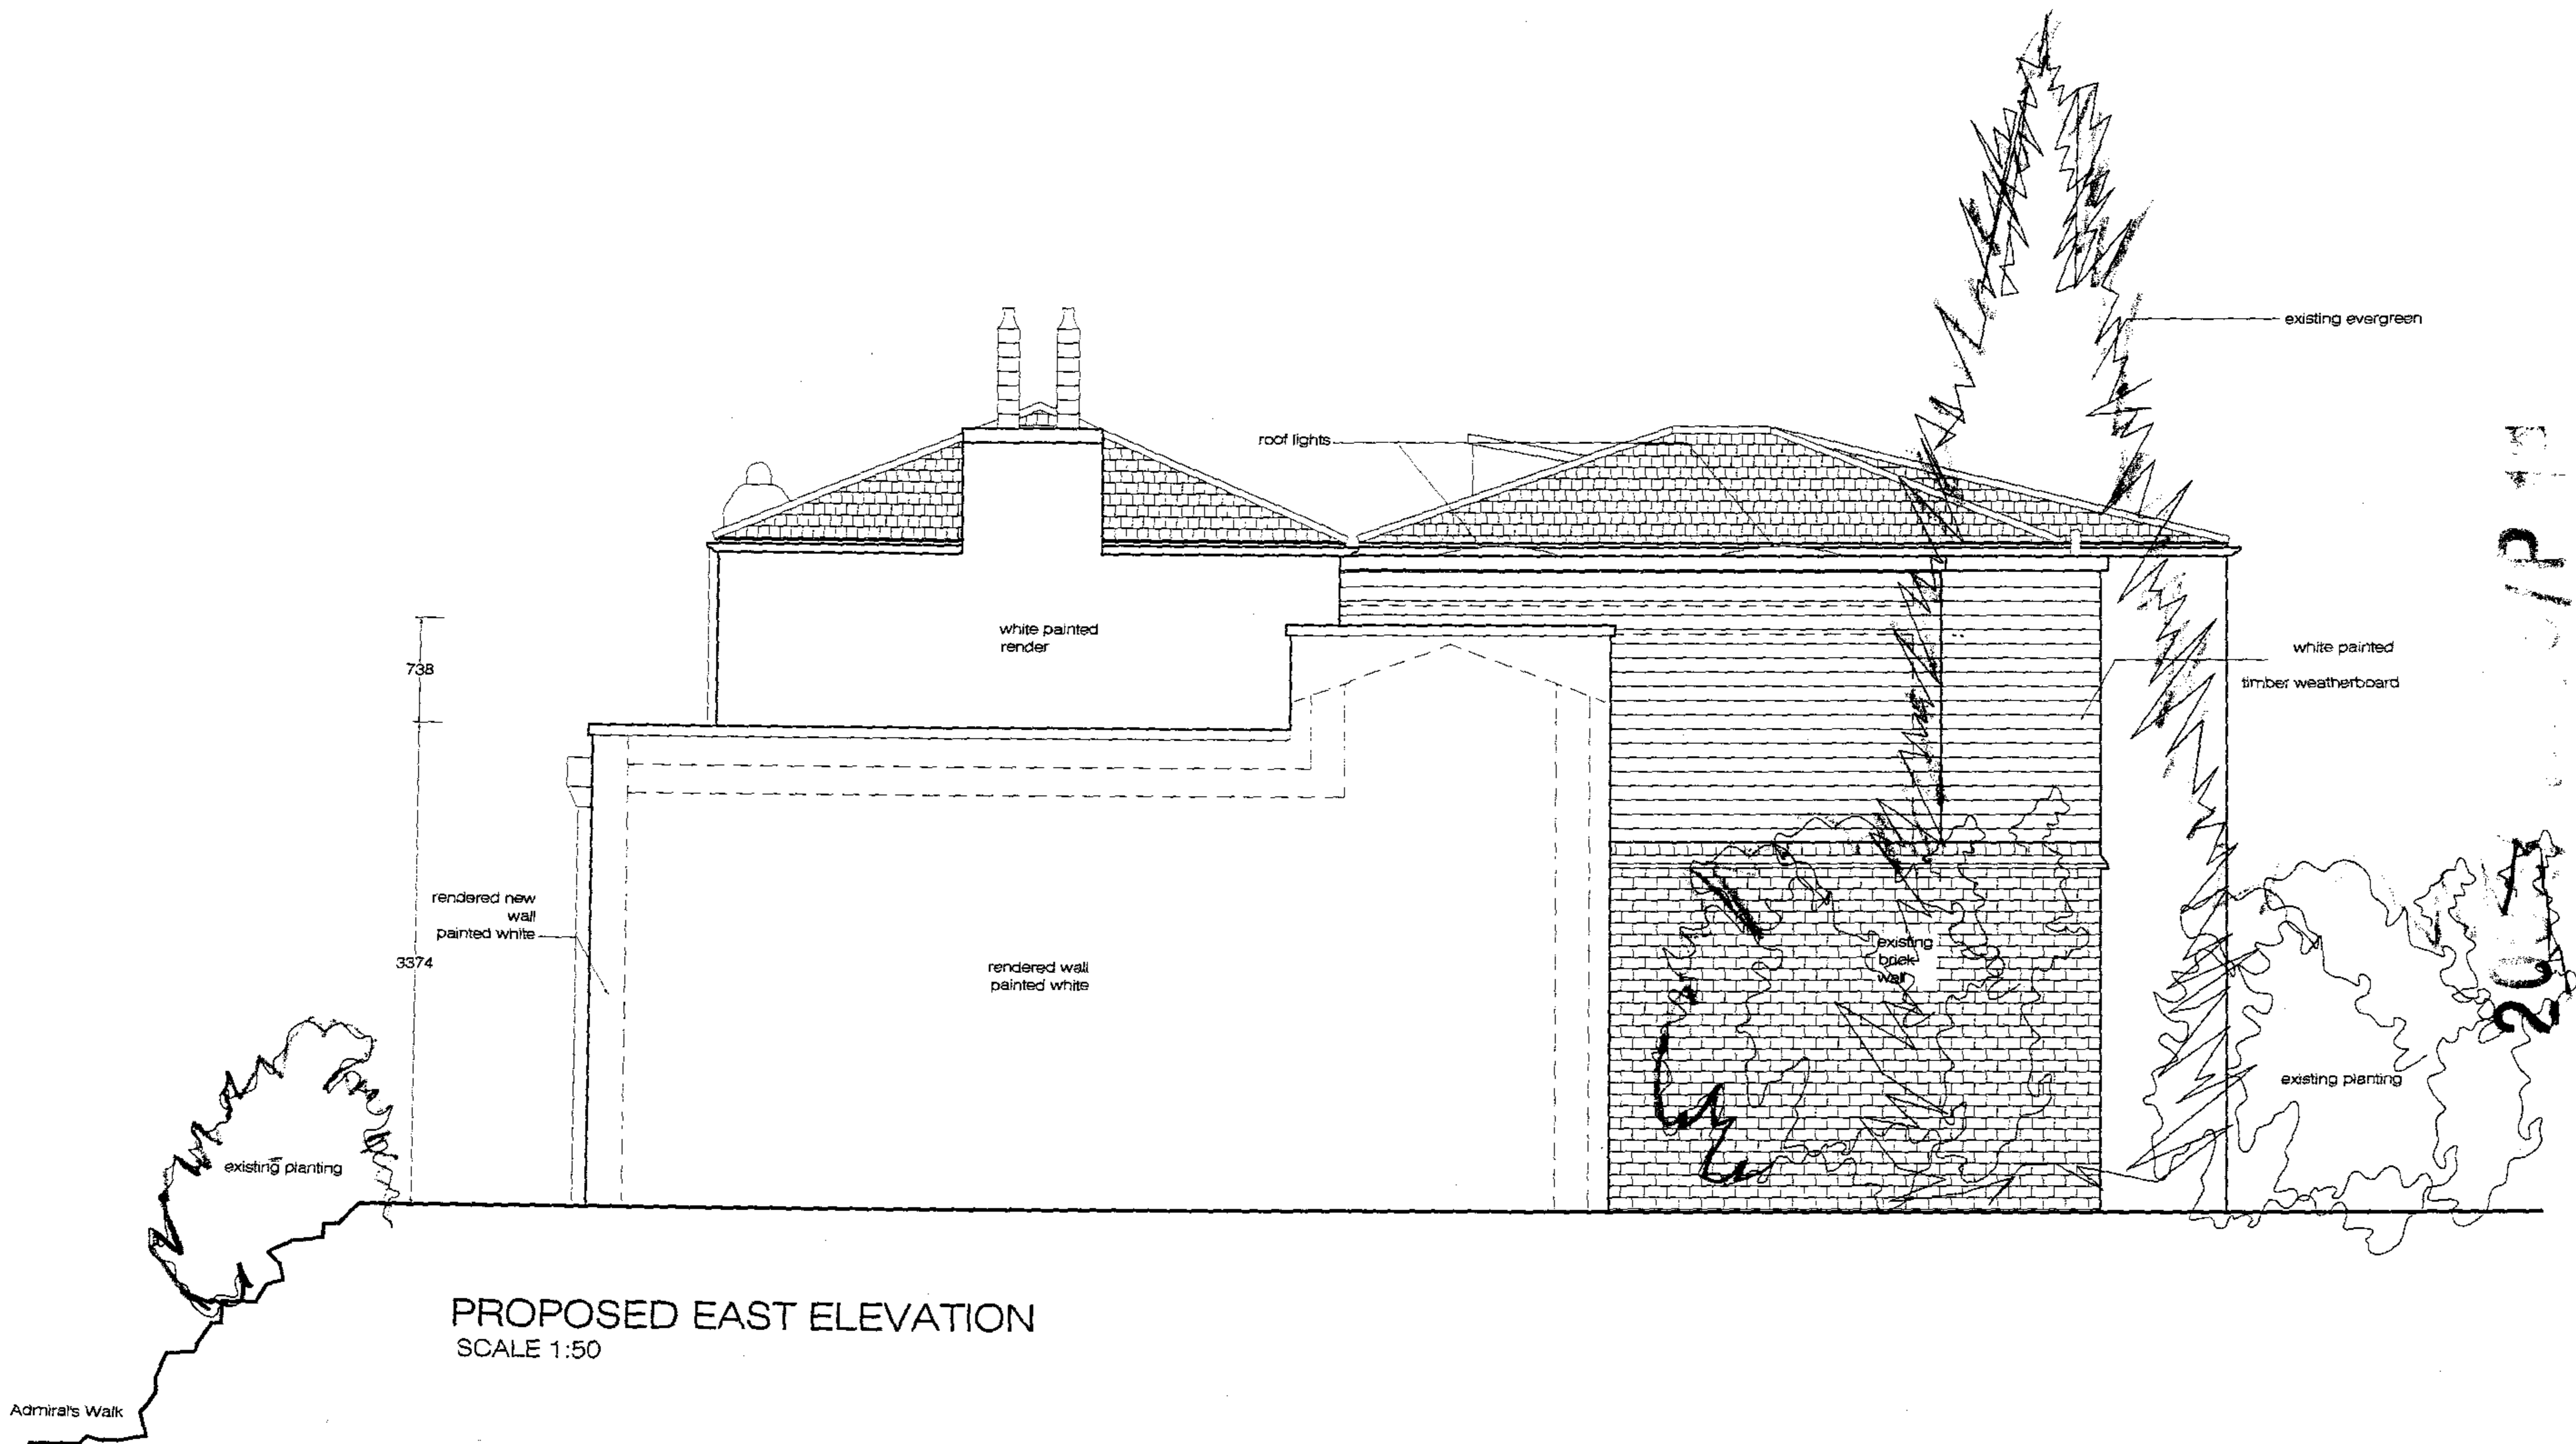


PROPOSED EAST ELEVATION  
SCALE 1:50

drawing title Proposed East Elevation  
 project Lodge Terrace, Admirals walk, Hampstead NW3  
 project no. 0315  
 scale 1:50  
 date 12.03.04  
 drawn by mph/afe/ses  
 drawing no. PR-04  
 revision H

SCHNEIDER DESIGNERS

15 eldon grove london, nw3 5pt tel 0207.4357105 fax 0207.4357108



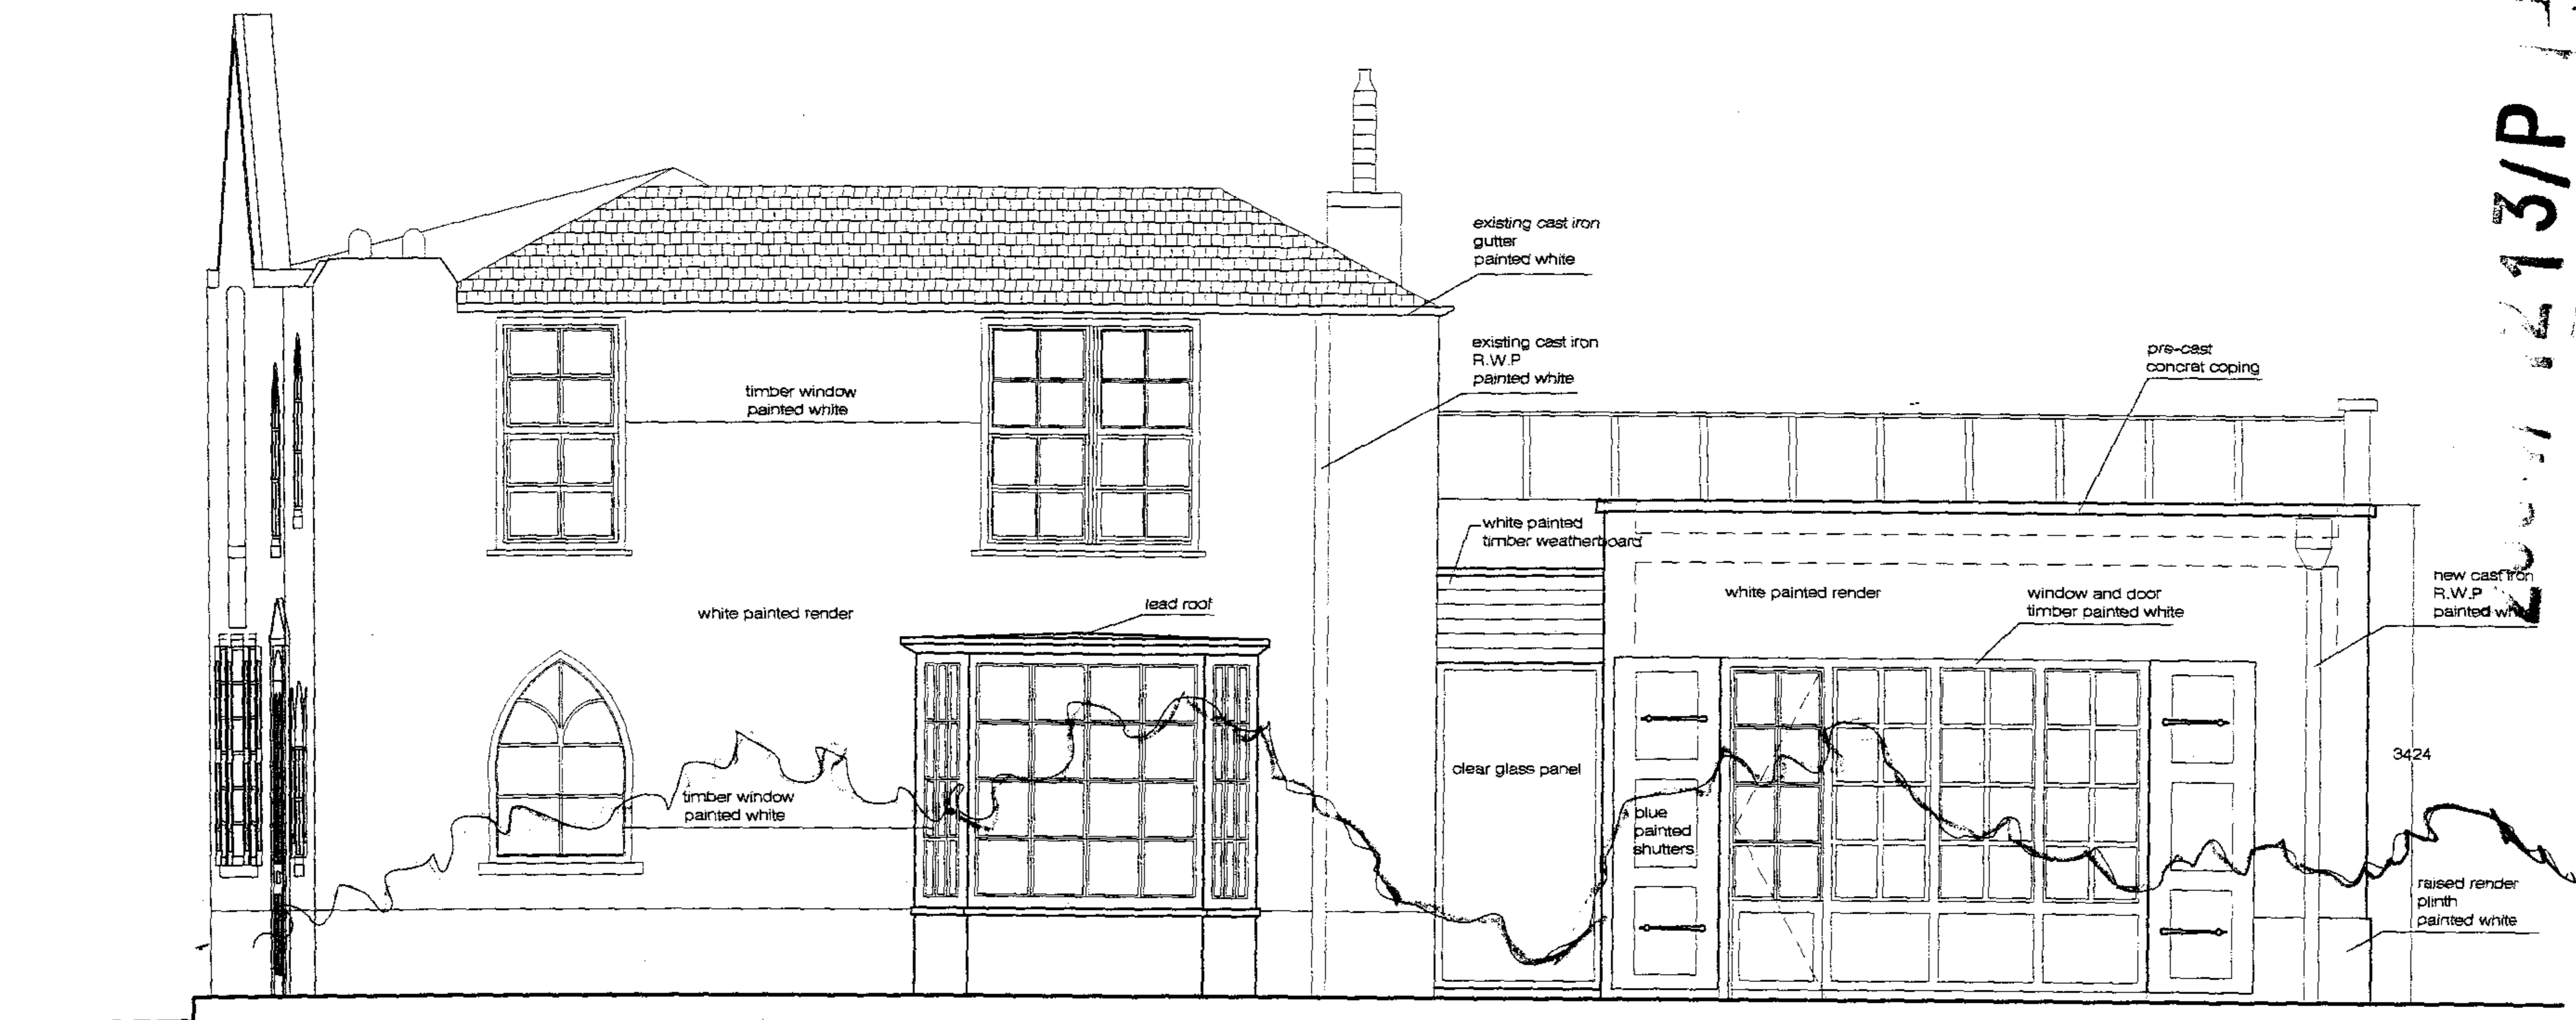

PROPOSED SOUTH ELEVATION  
SCALE 1:50

SCHNEIDER DESIGNERS

15 eldon grove london, nw3 5pt tel 0207.4357105 fax 0207.4357108

project

Lodge Terrace, Admirals walk, Hampstead NW3

scale

1:50

drawing title

Proposed South Elevation

drawn by

mph

project no.

0315

date


12.03.04

drawing no.

PR-05

revision

H

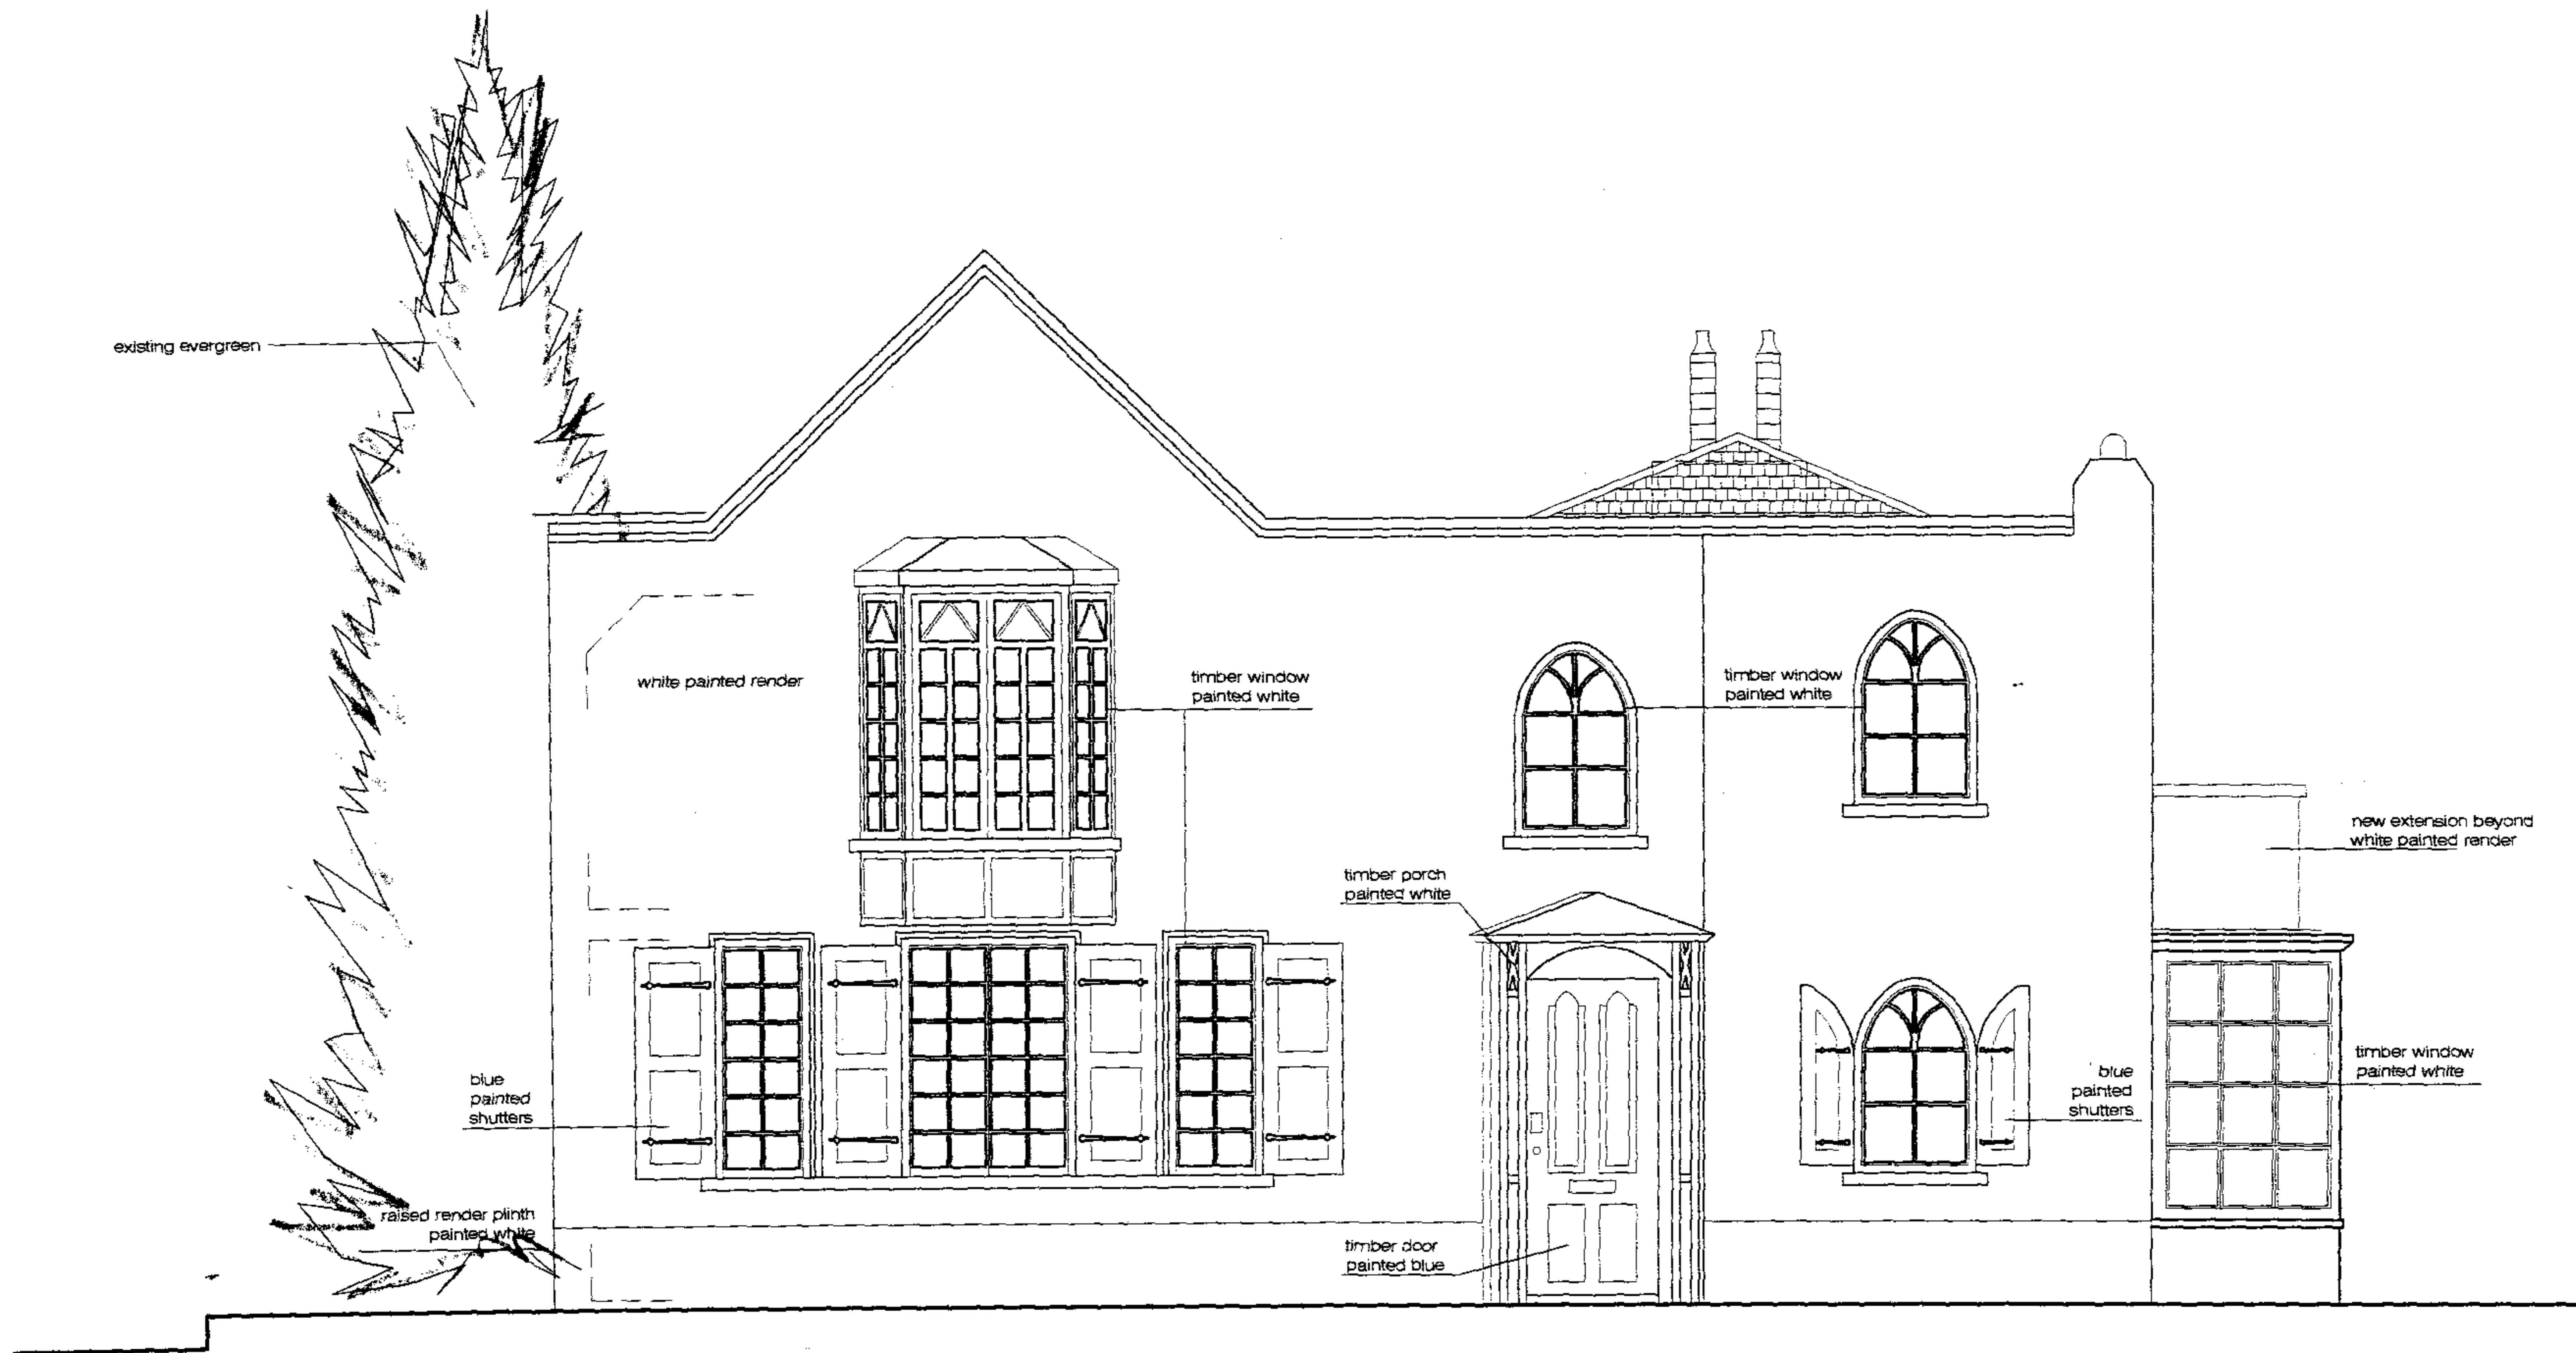

existing evergreen

white painted render

timber window painted white

timber window painted white

new extension beyond white painted render

blue painted shutters

raised render plinth painted white

timber porch painted white

timber door painted blue

blue painted shutters

timber window painted white

PROPOSED WEST ELEVATION - NO CHANGES  
SCALE 1:50

2006. 12.03.04 / P 45



2007  
**SCHNEIDER DESIGNERS**

15 eidon grove london, nw3 5pt tel 0207.4357105 fax 0207.4357108

scale 1:50

date 12.03.04

project no. 0315

drawn by mph

drawing no. PR-07

revision H

drawing title Proposed Section 1