


TOP FLOOR



Scale 1:50 @ A3

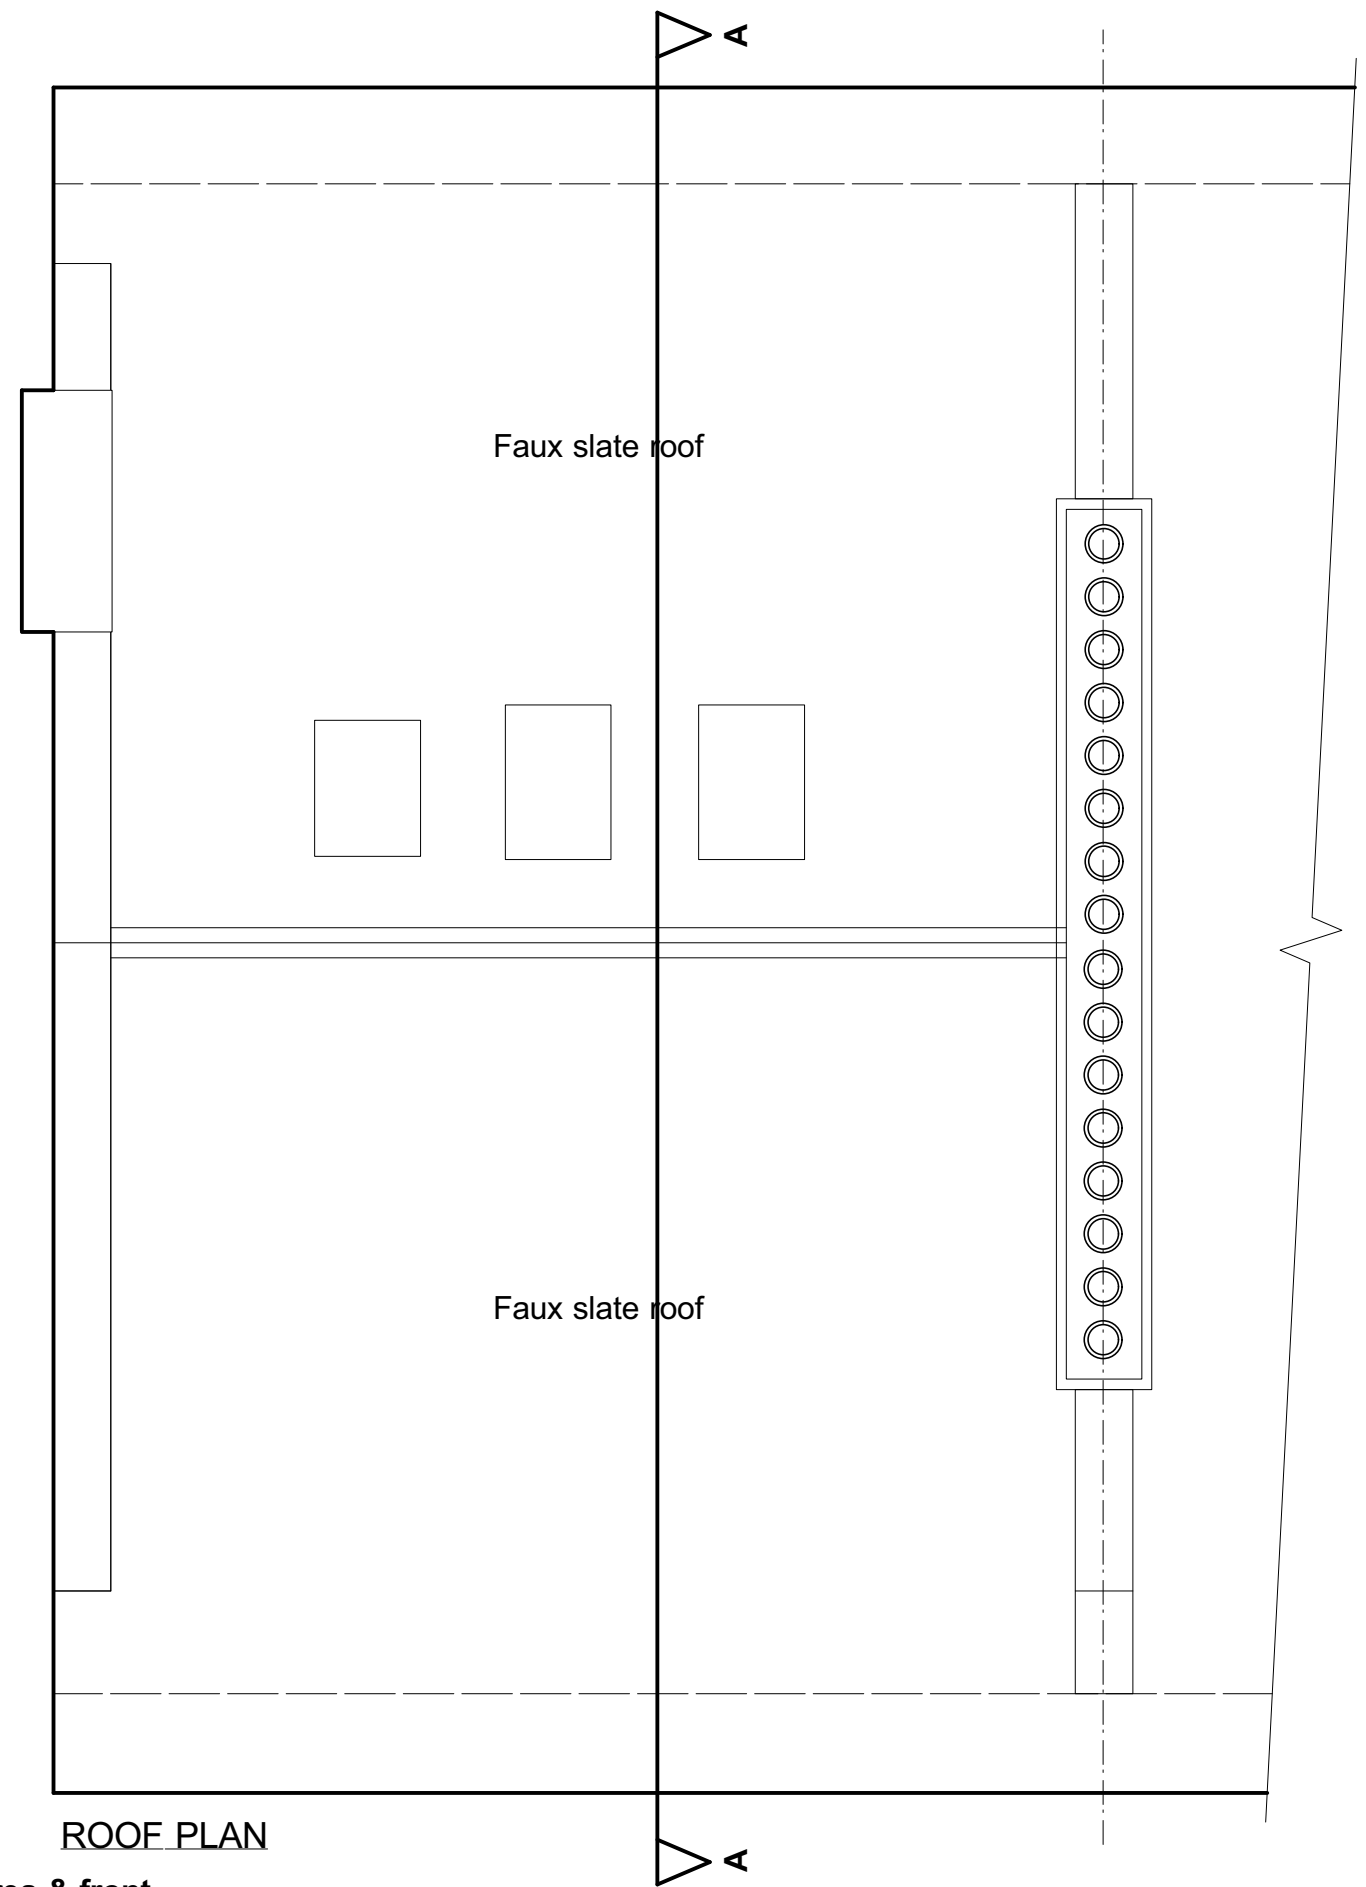

ROOF PLAN

Existing front area & front elevation un-altered

Client **Minns**  
Project **6 St Marks Cres. NW1**



**PATRICK MINNS ARCHITECTS**  
6 St Marks Crescent  
London NW1 7TS  
Tel 07957 555 488  
patrick@patrickminns.com

Drawing  
Proposed Top Floor and Roof Plans

Revision  
A: New rooflights removed 17 Sept

Scale  
**1:50@A3**  
Date  
**July 2015**

Job No.  
**477**

Drawing No.  
**13A**  
Drawn By  
**PM**

1. All Dimensions and Levels to be checked on Site
2. This drawing must not be scaled
3. Refer to drawings & specification prepared by the Structural engineer and specialist subcontractors
4. Copyright reserved