



2 EXISTING SIDE EXTERIOR ELEVATION.  
Scale: 1 : 50

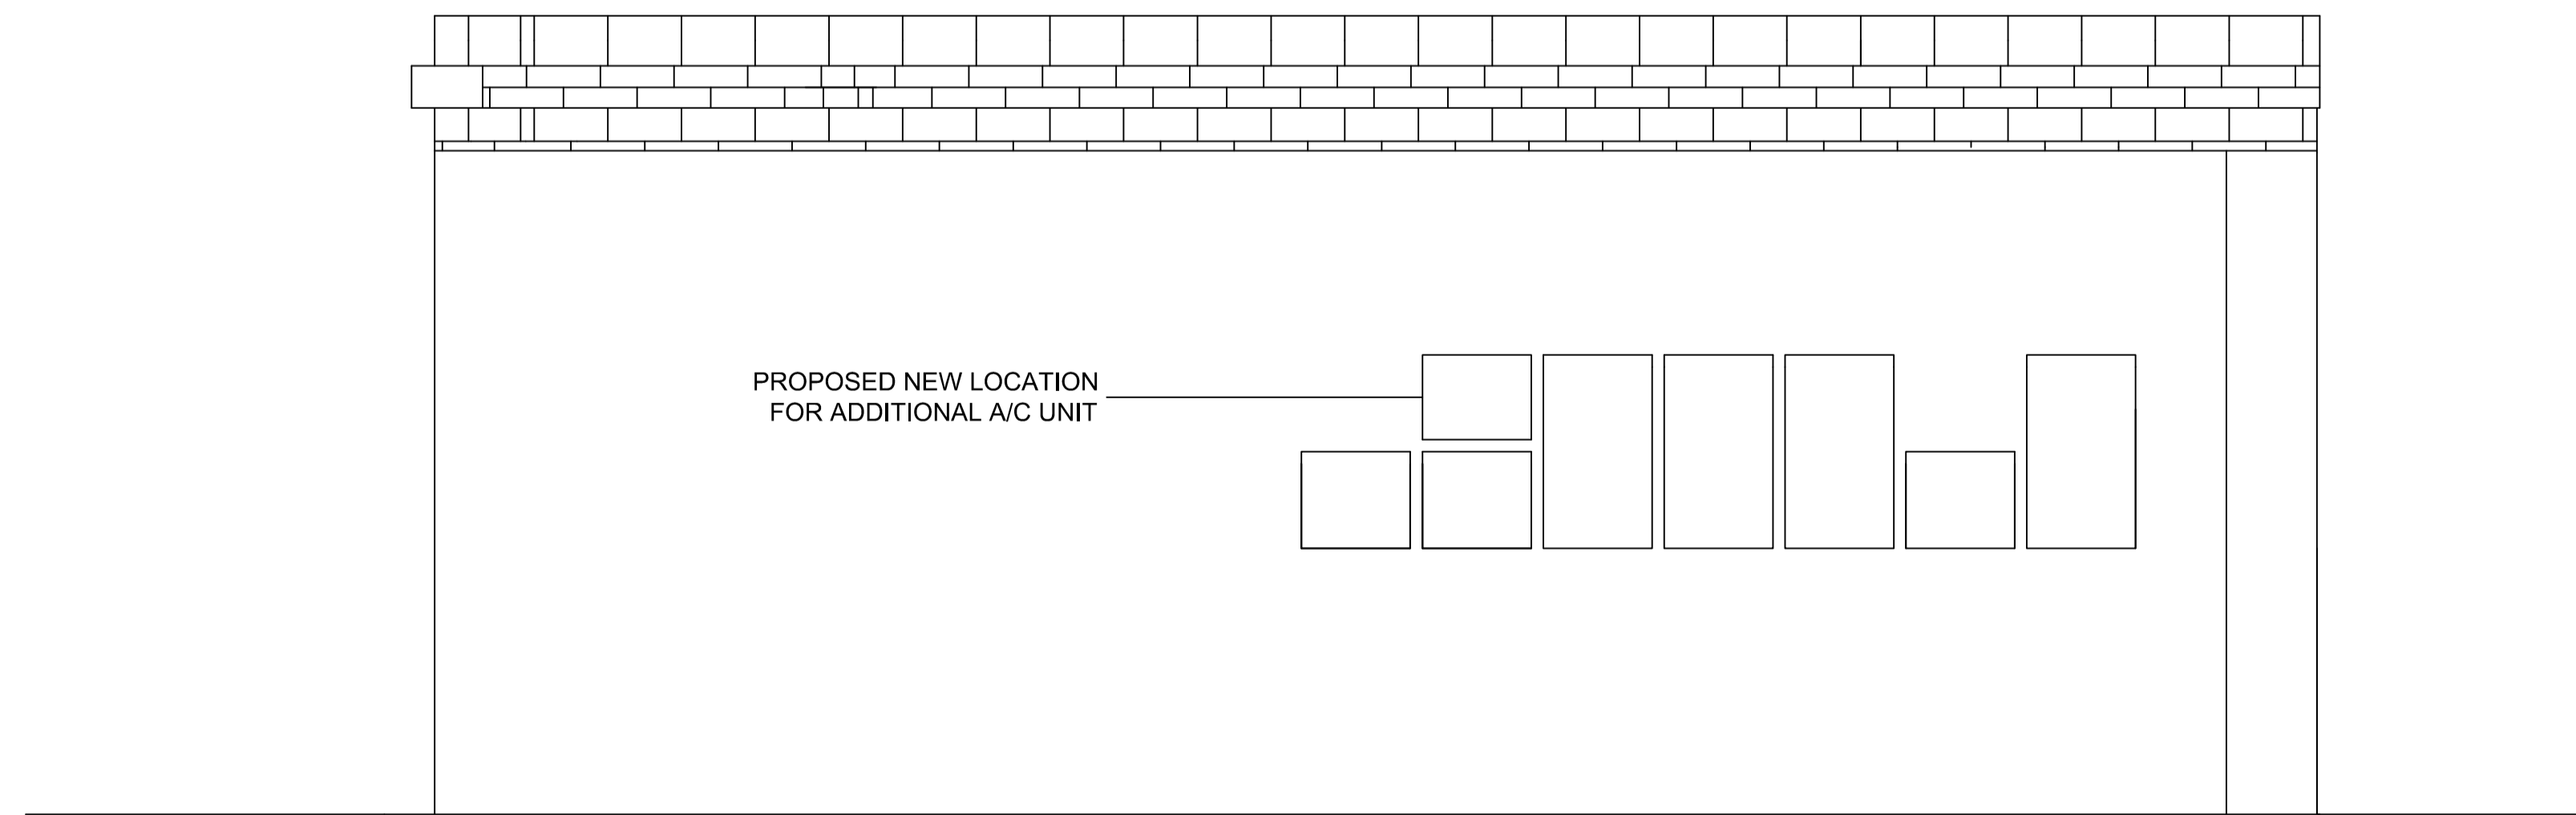

1 PROPOSED SIDE EXTERIOR ELEVATION  
Scale: 1 : 50

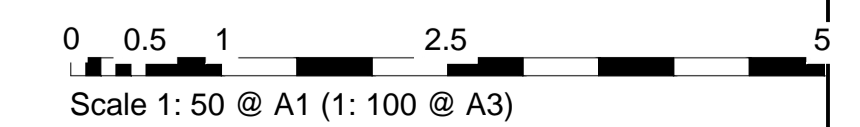

**Starbucks Coffee Company**  
Building 4, Chiswick Park  
566 Chiswick High Road  
London, W4 5YE

These Drawings and Specifications are confidential and shall remain the sole property of Starbucks Corporation, which is the owner of the copyright in this work. They shall not be reproduced (in whole or in part), shared with third parties or used in any manner on other projects or extensions to this project without the prior written consent of Starbucks Corporation. These drawings and specifications are intended to express Design Intent for a prototypical Starbucks store (which is subject to change at anytime) and do not reflect actual site conditions. Neither party shall have any obligation nor liability to the other (except as stated above) until a written agreement is fully executed by both parties.

**Architect of Record**

Evolve-RPS  
The Coach House  
Grange Business Park  
Hewish Bristol BS24 6RR

**Revision Schedule**

Rev	Date	By	Description
A	12.8.15	EV	REV A

CONSTRUCTION DRAWING SET

**Project Name:**  
STARBUCKS - NEW OXFORD STREET  
112-116 NEW OXFORD STREET,  
LONDON, WC1A 1HH

Store #: 12214  
Project #: 08163-035  
Concept: MCS  
Palette: REG MODERN  
Issue Date: 17.08.2015  
Design Manager: LEON FIELDING  
LEED © AP: N/A  
Production Designer: EVOLVE  
Checked by: LF

Sheet Title:  
**EXTERIOR ELEVATIONS**  
Scale: As indicated

Sheet Number:  
**A-2001**