



- ① Existing Magnolia tree retained
- ② New boundary 2m high boundary wall
- ③ Existing boundary wall repaired

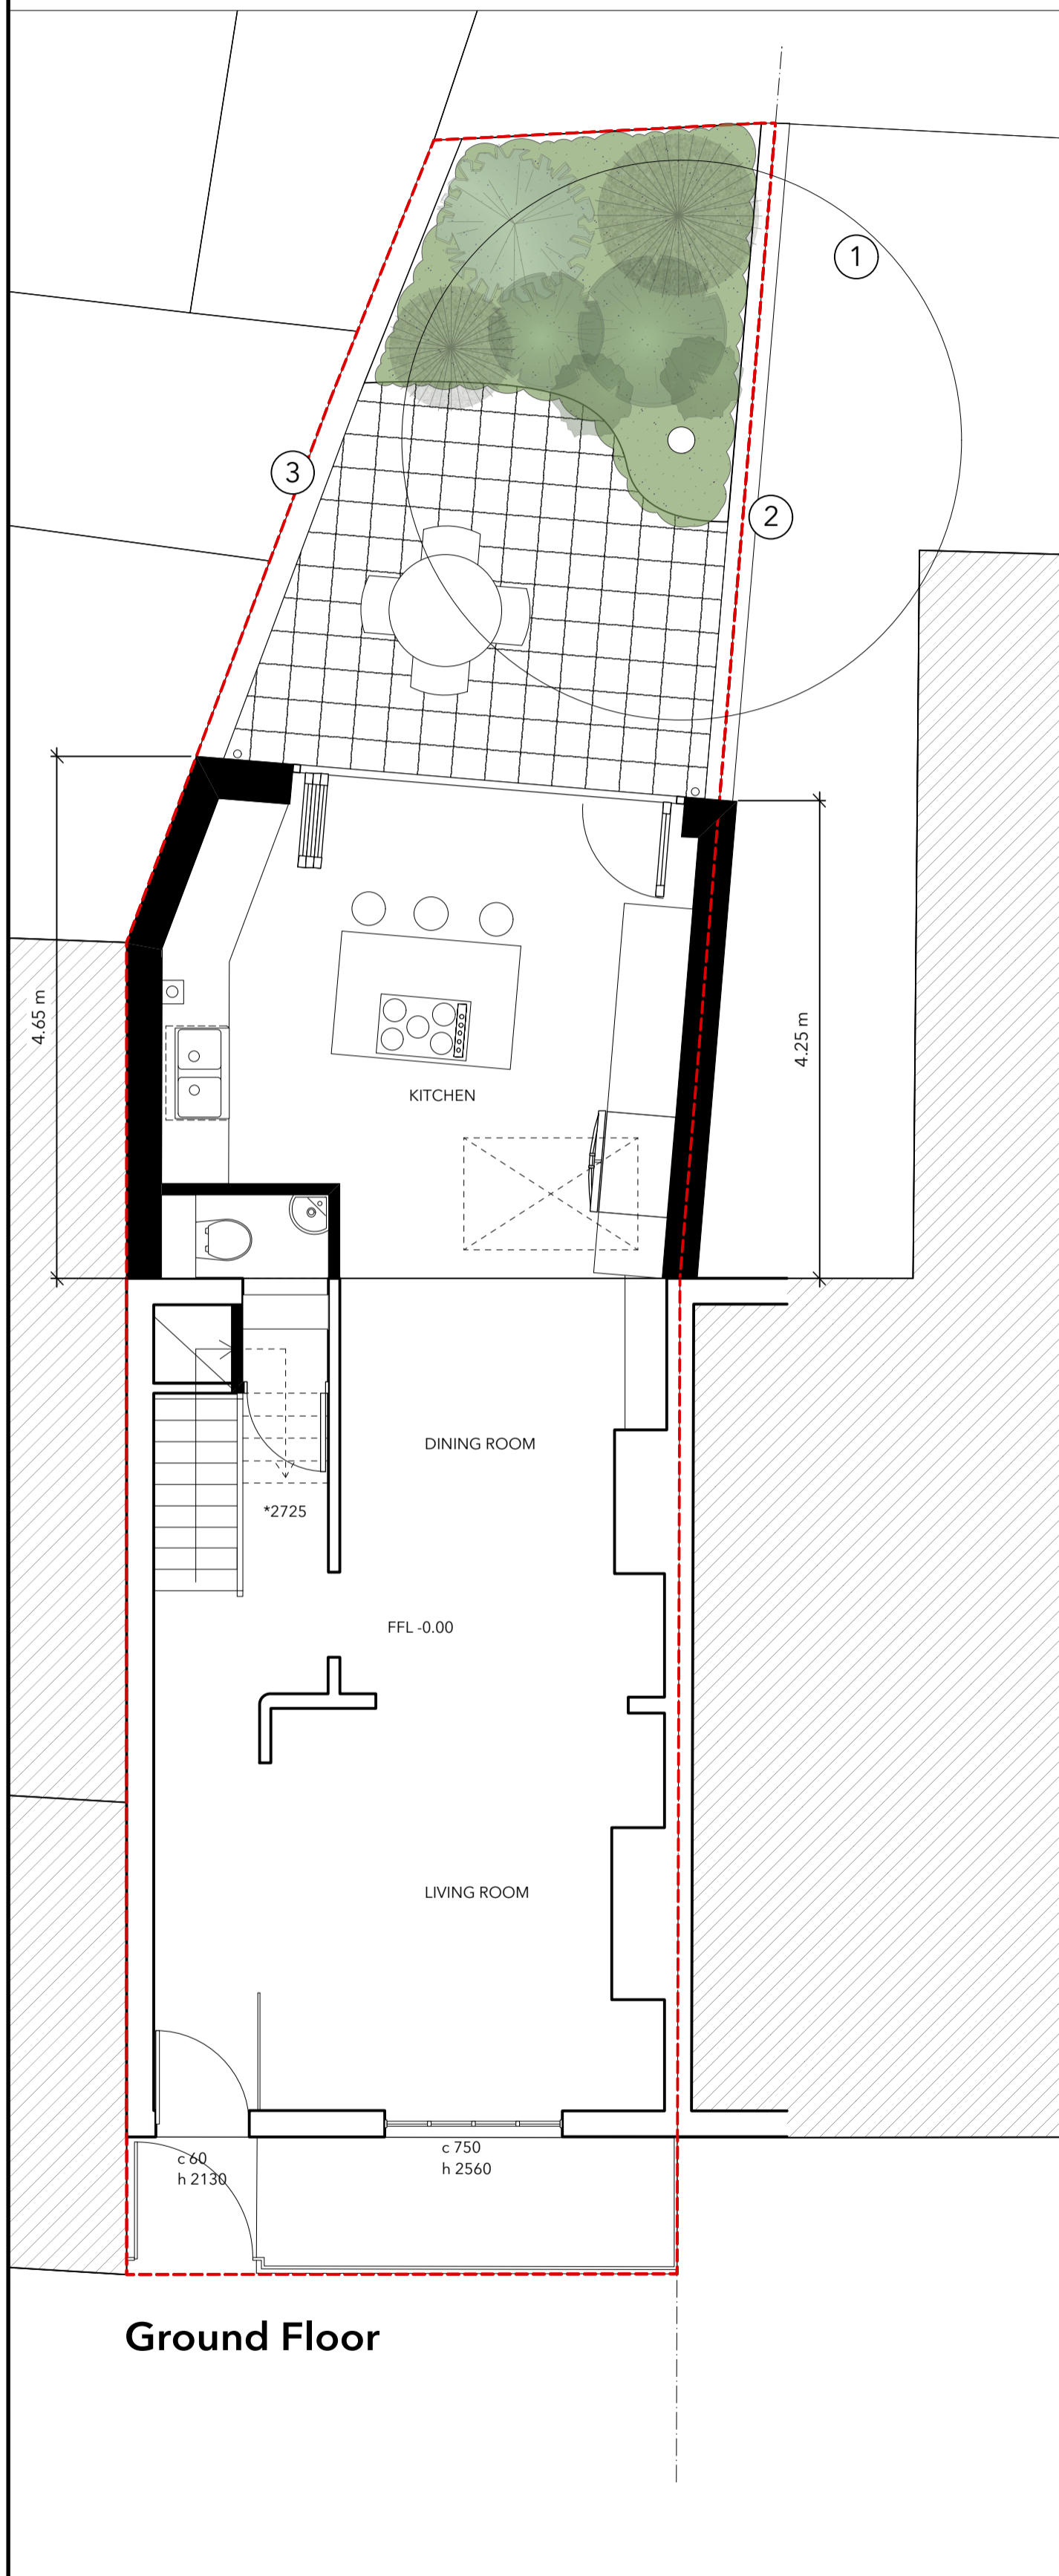

Kelly Street

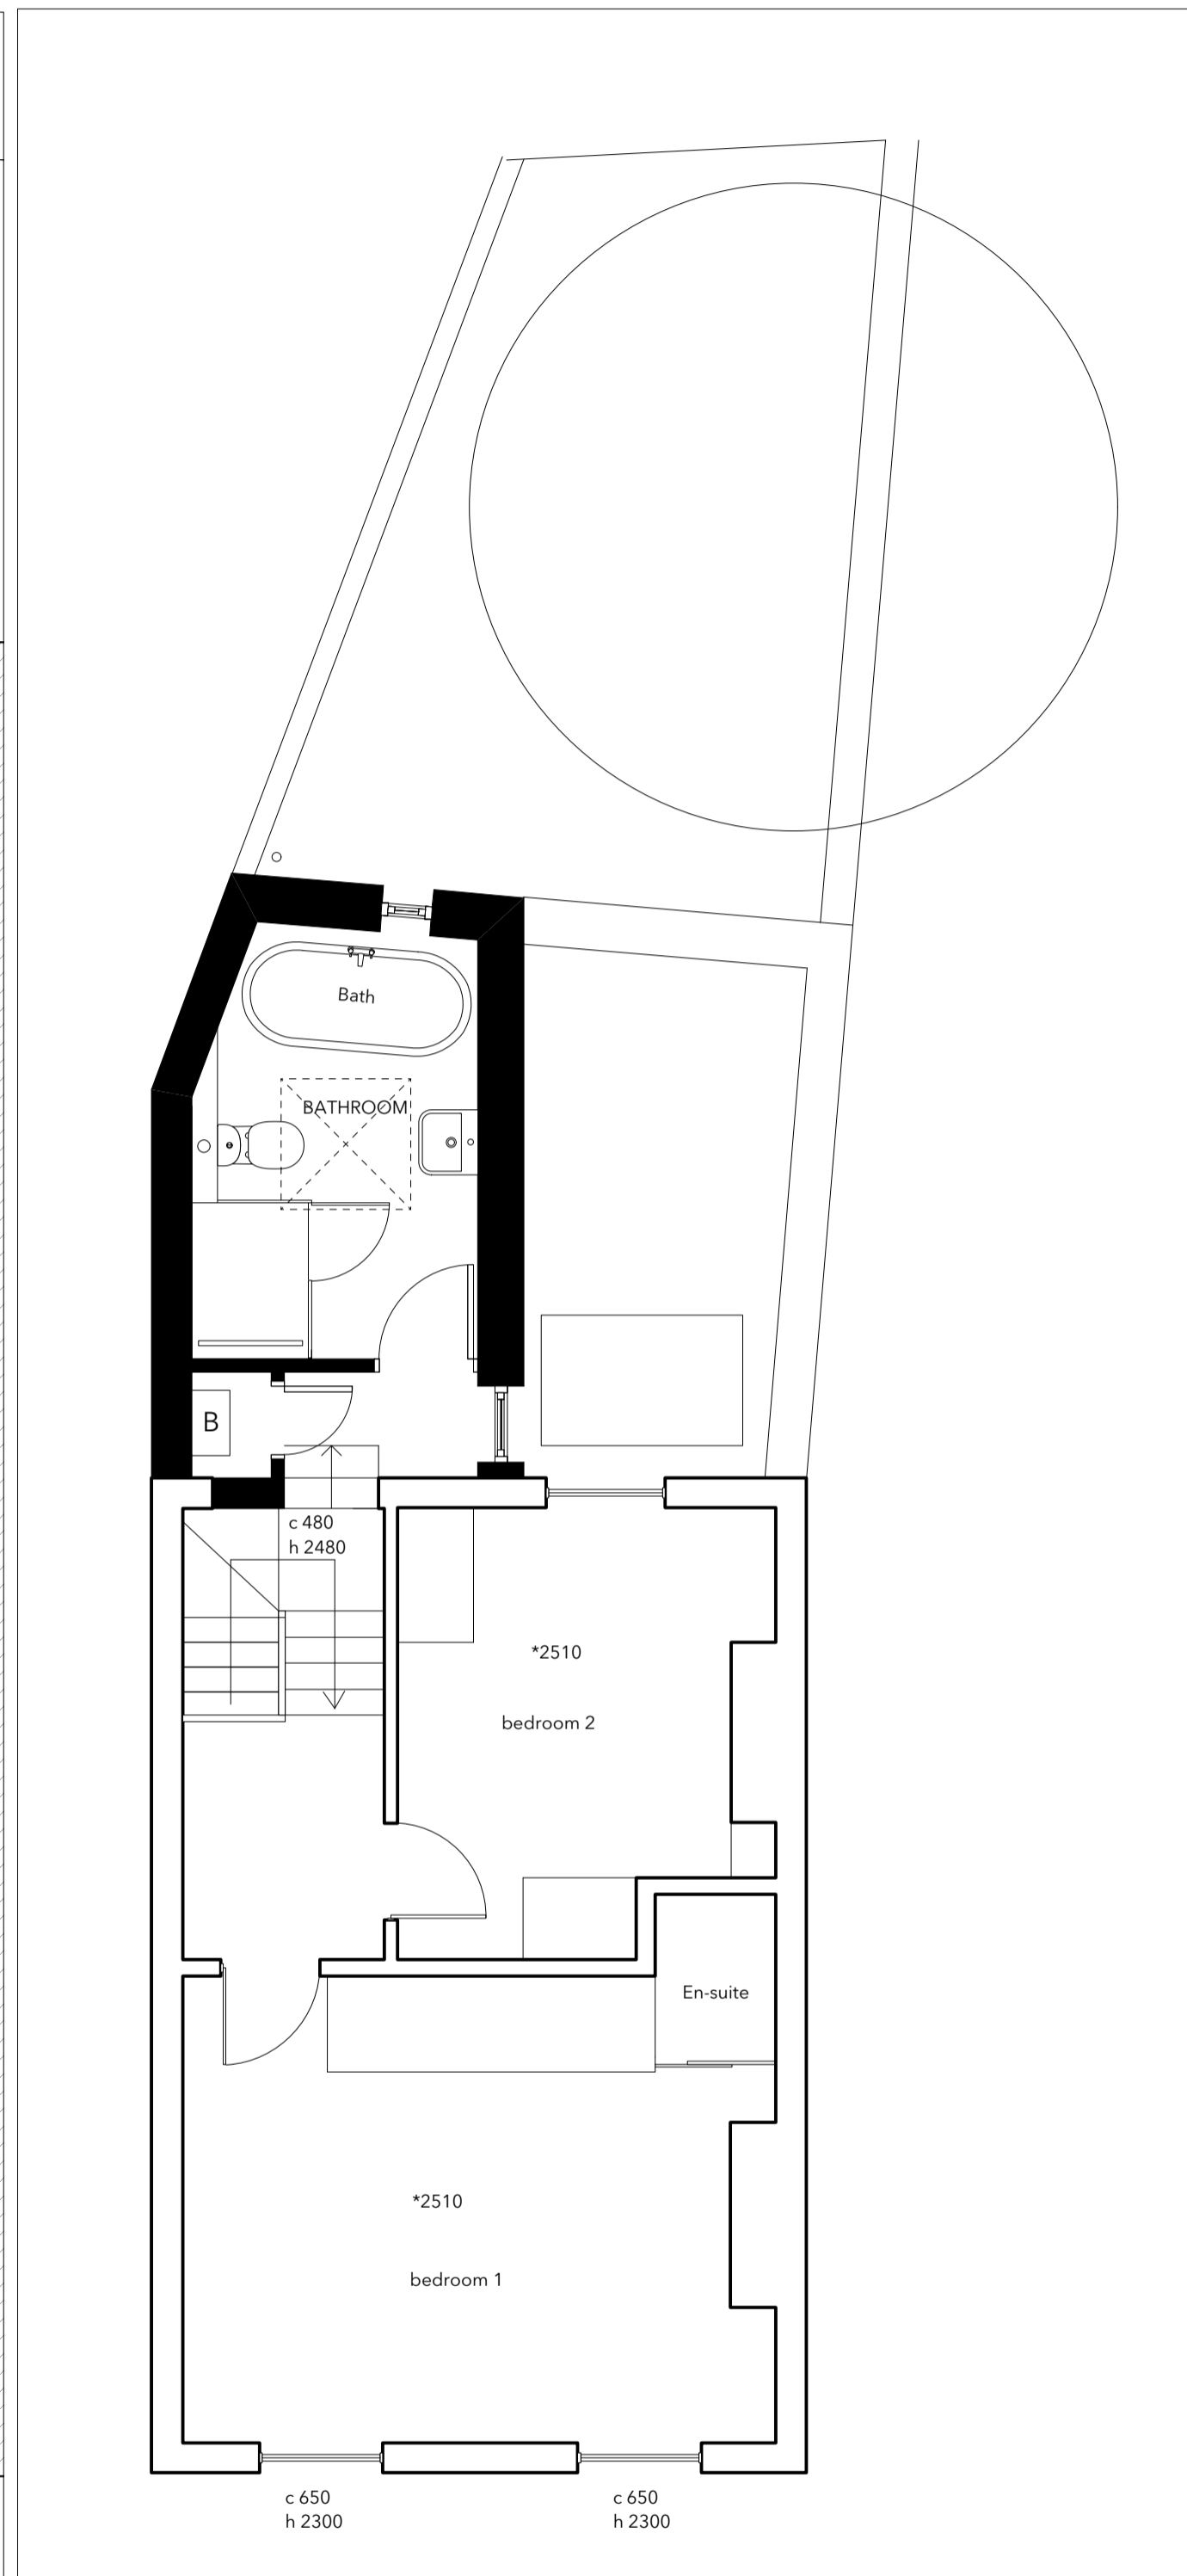


First Floor

Wall Legend


- Existing walls retained
- Proposed walls




Proposed Front Elevation
(as existing)

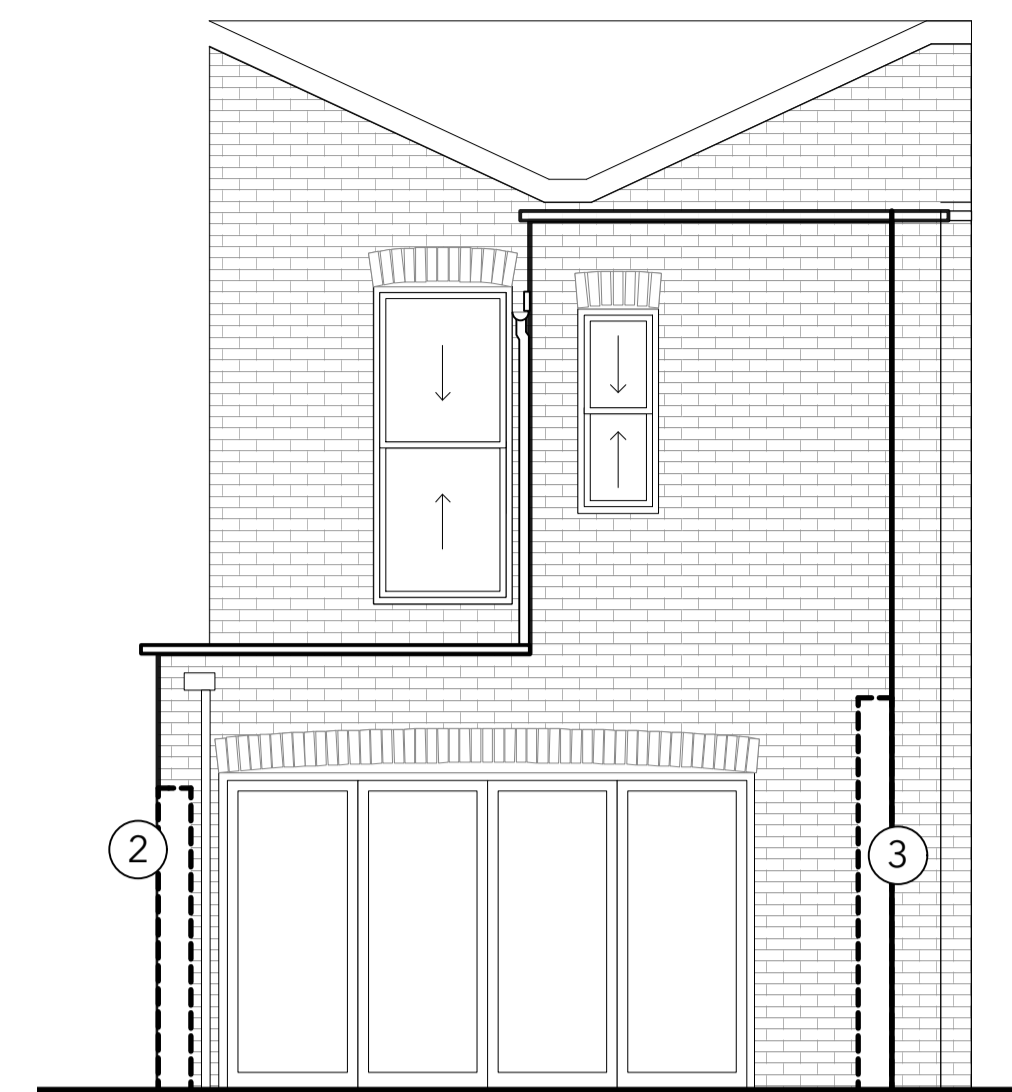


Proposed Rear Elevation

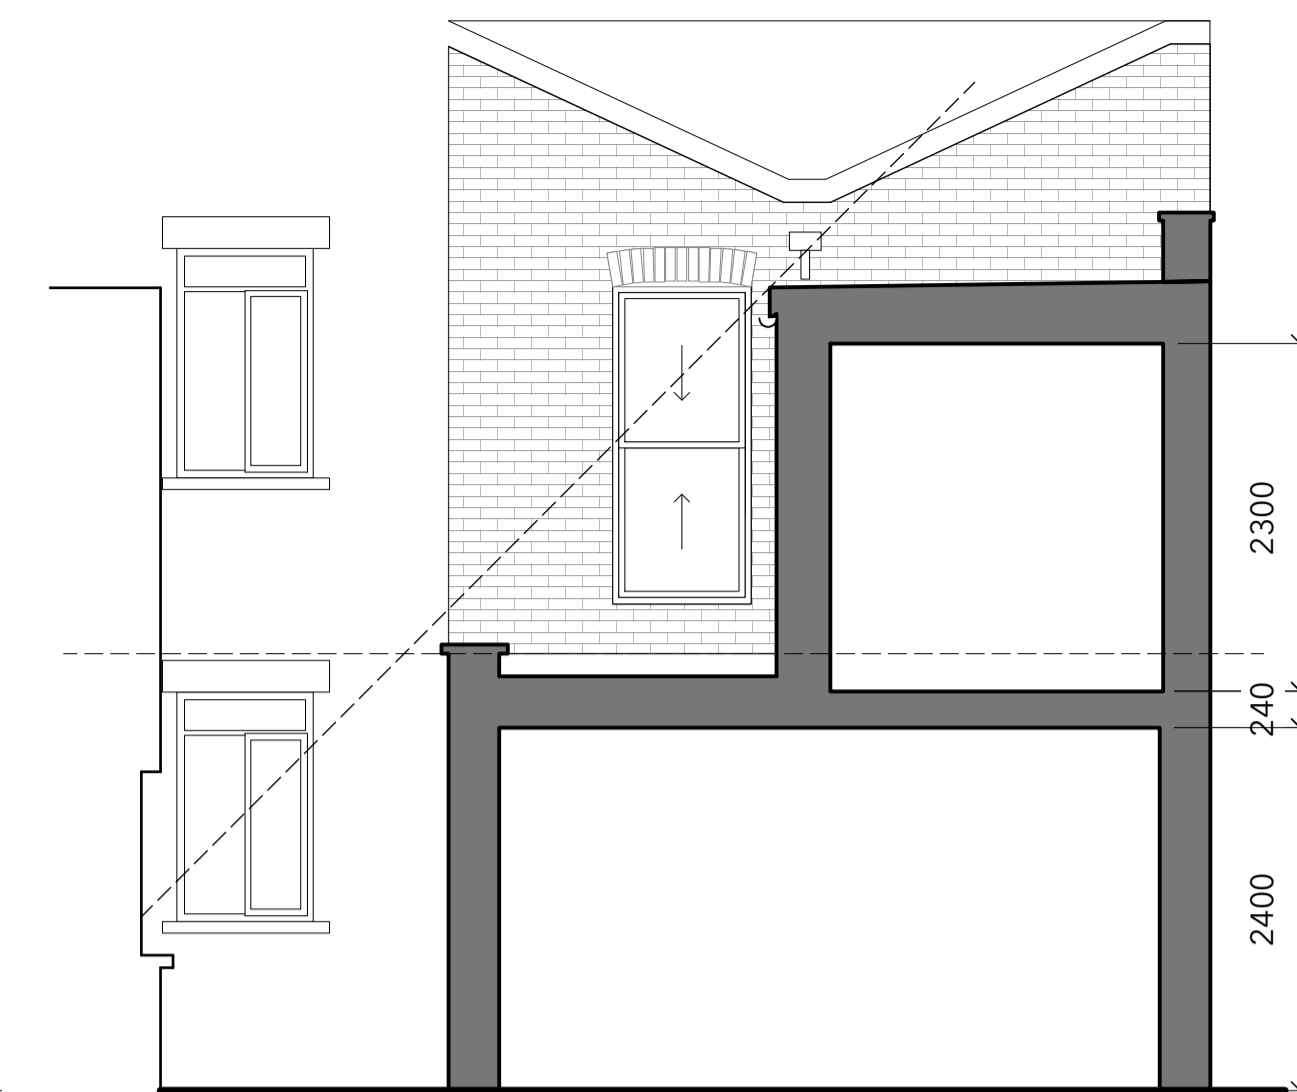

Proposed Section

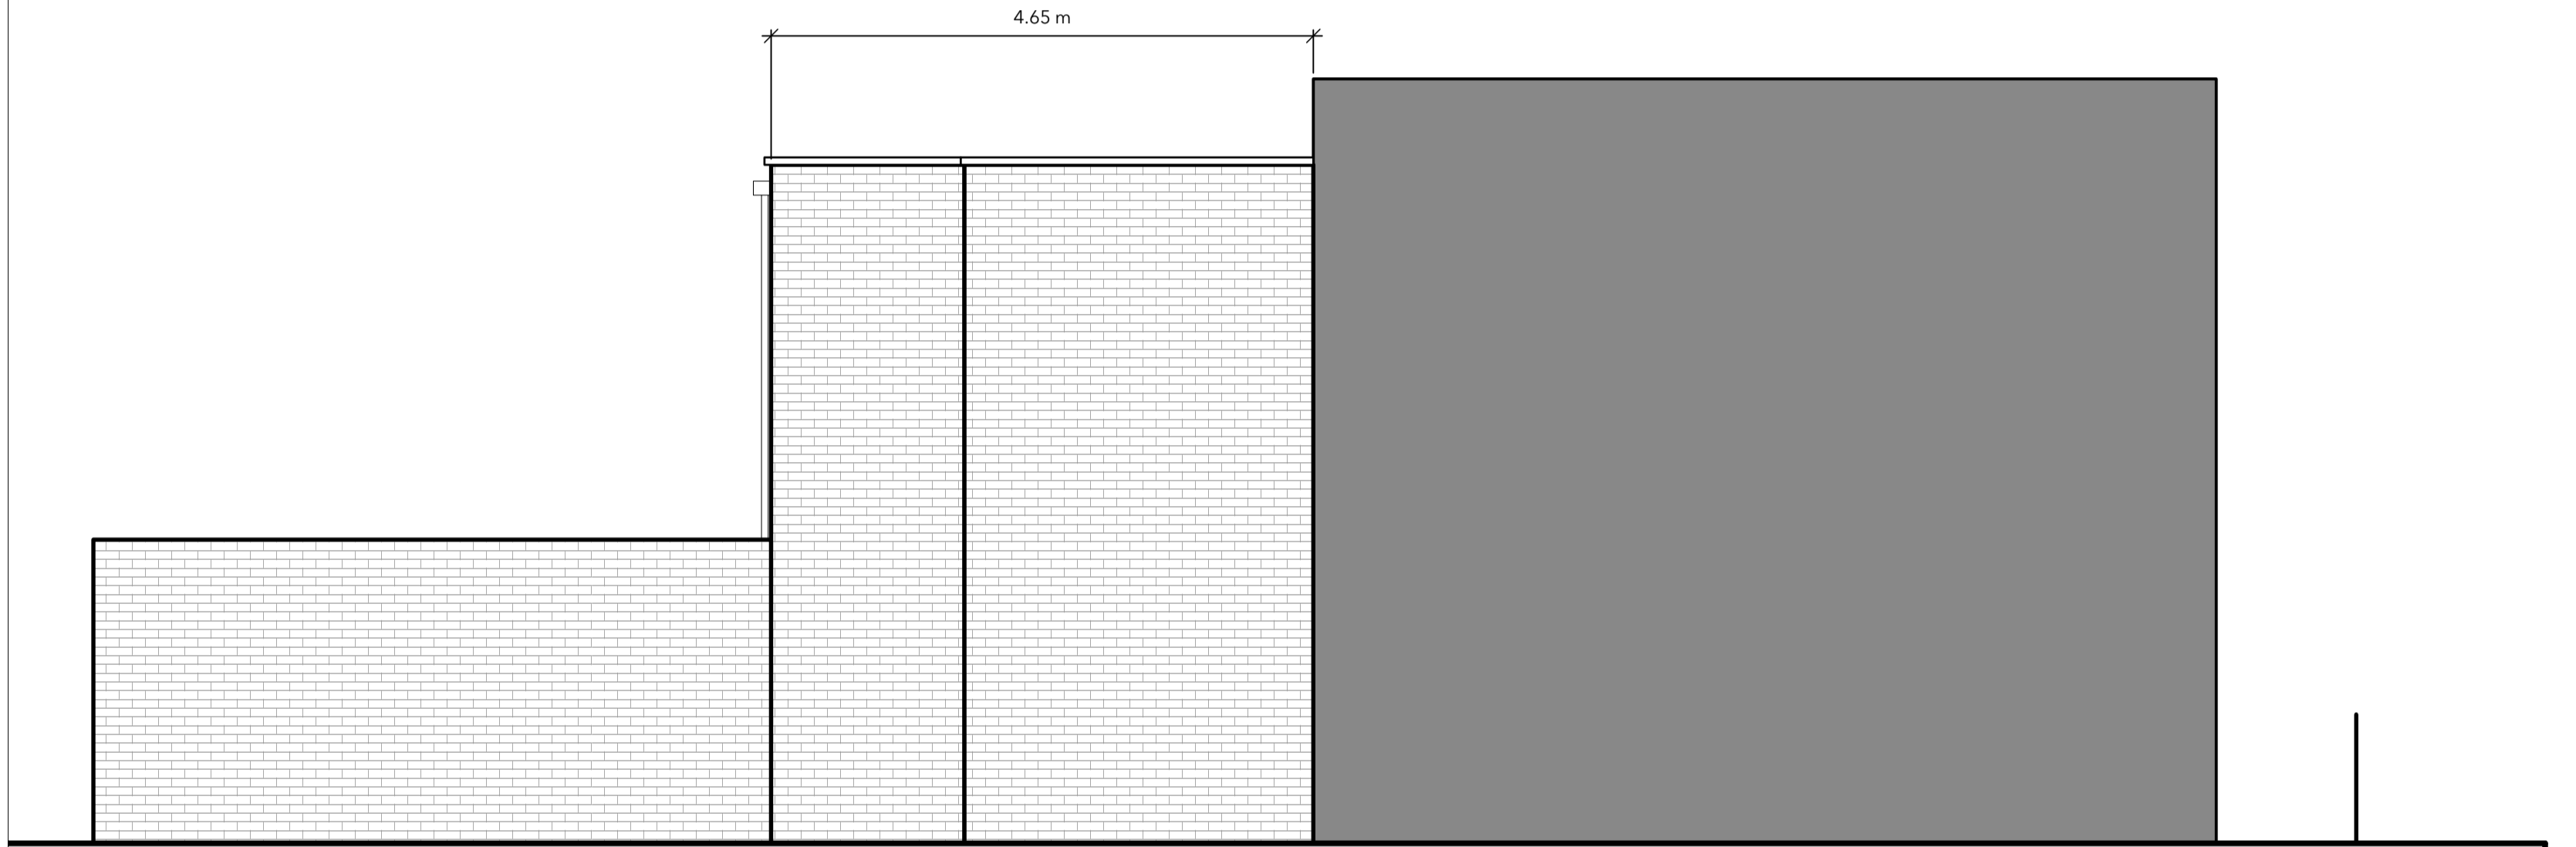


Proposed East Flank Elevation

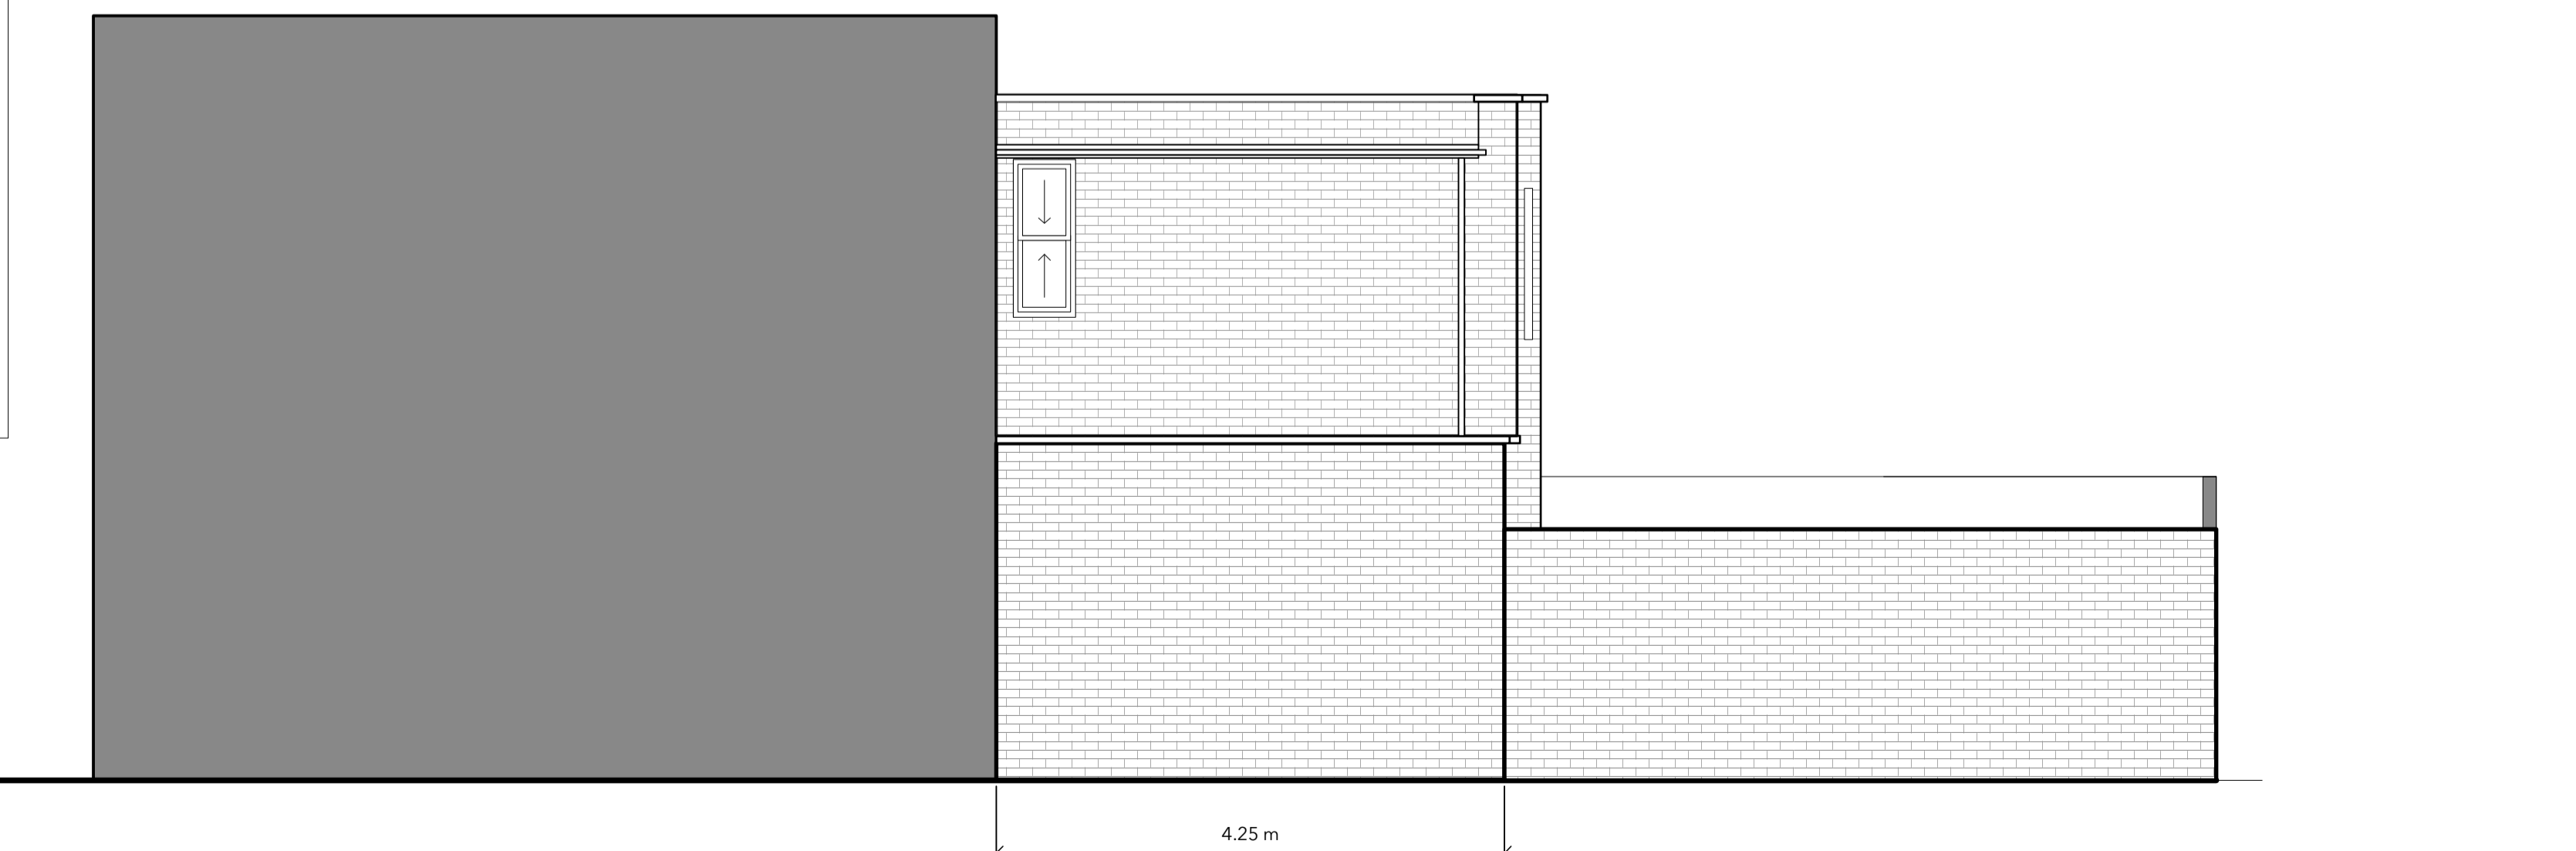

Proposed West Flank Elevation

A Gutter + downpipe detail to first floor extension added 14/9/15

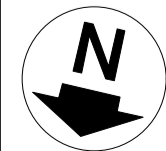

PLANNING

 YURKY CROSS CHARTERED ARCHITECTS 167 York Way LONDON N7 8LN T 0207 7507 0461 F 0207 7507 1246 E info@yurkycross.co.uk	PROJECT 1 Kelly Street, London NW1 8PG	DRAWING TITLE Proposed	DRAWN BY 1:50 @ A1	DATE Jul 2015	REV A
	CHECKED BY PROJECT NO. 14907	DRAWING NO. PL003A			