


Existing Shopfront Elevations



Existing Shop Photo

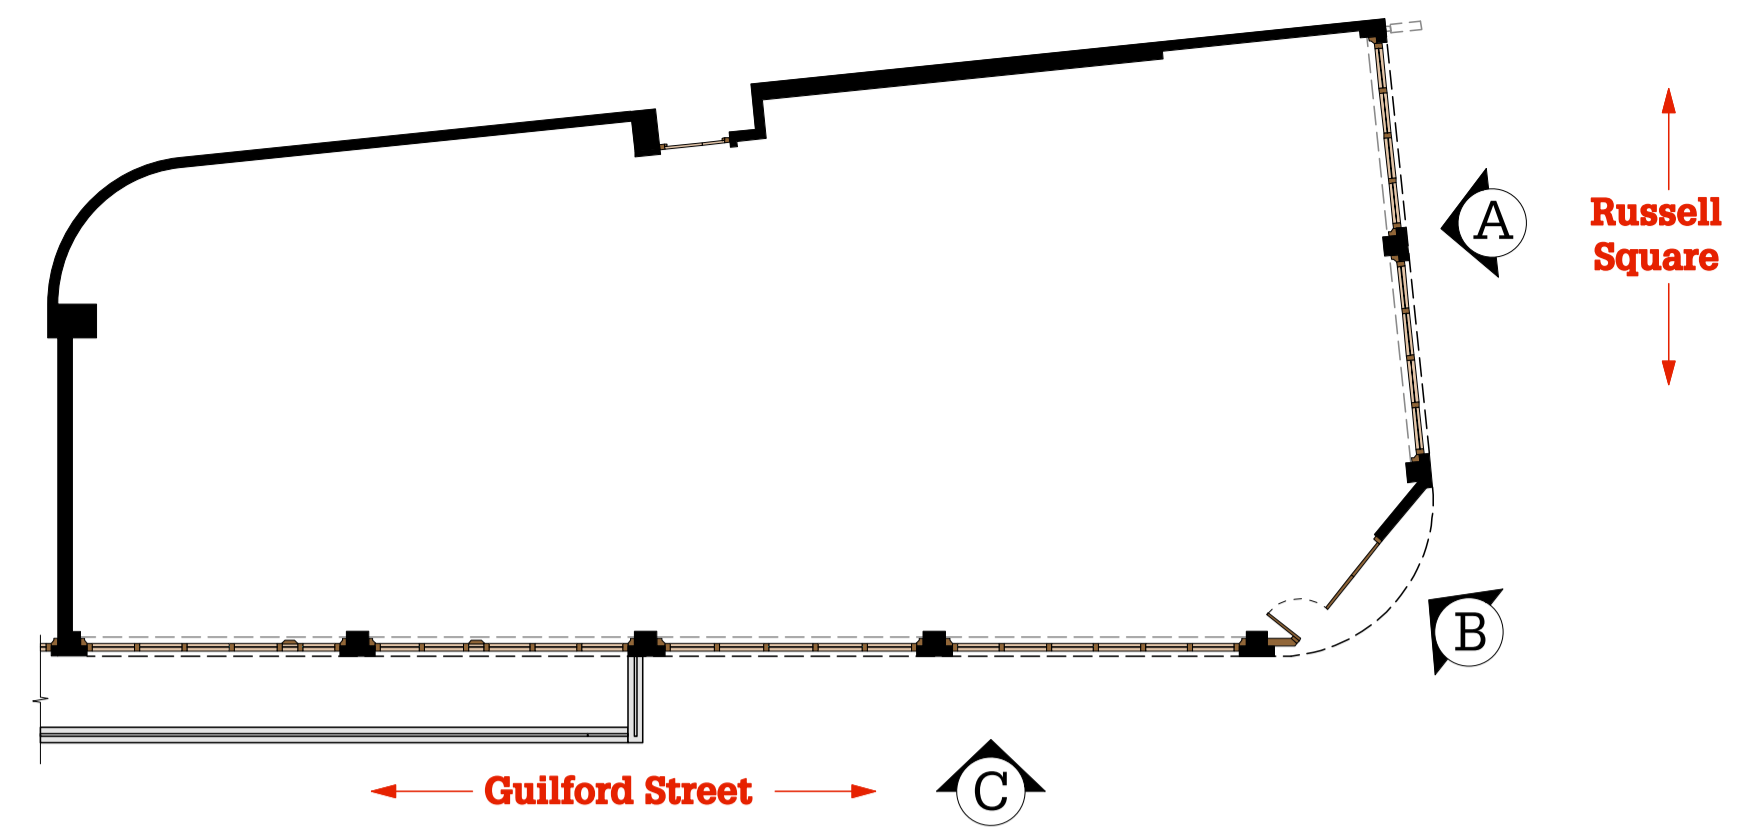


Location Plan
Scale 1:150 @ A1

Important Note:
This drawing is copyright of Studio Fox Ltd and no portion should be used without consent. All dimensions and levels on this drawing are to be checked on site by the contractor and any discrepancies reported to Studio Fox Ltd, prior to commencement of any work. If in doubt ask!


Drawing Scales:
0 1000 2000 3000 4000
Scale 1:50 @ A1

Drawing Status:
APPROVAL


Revision:	Date:	By:	Description:

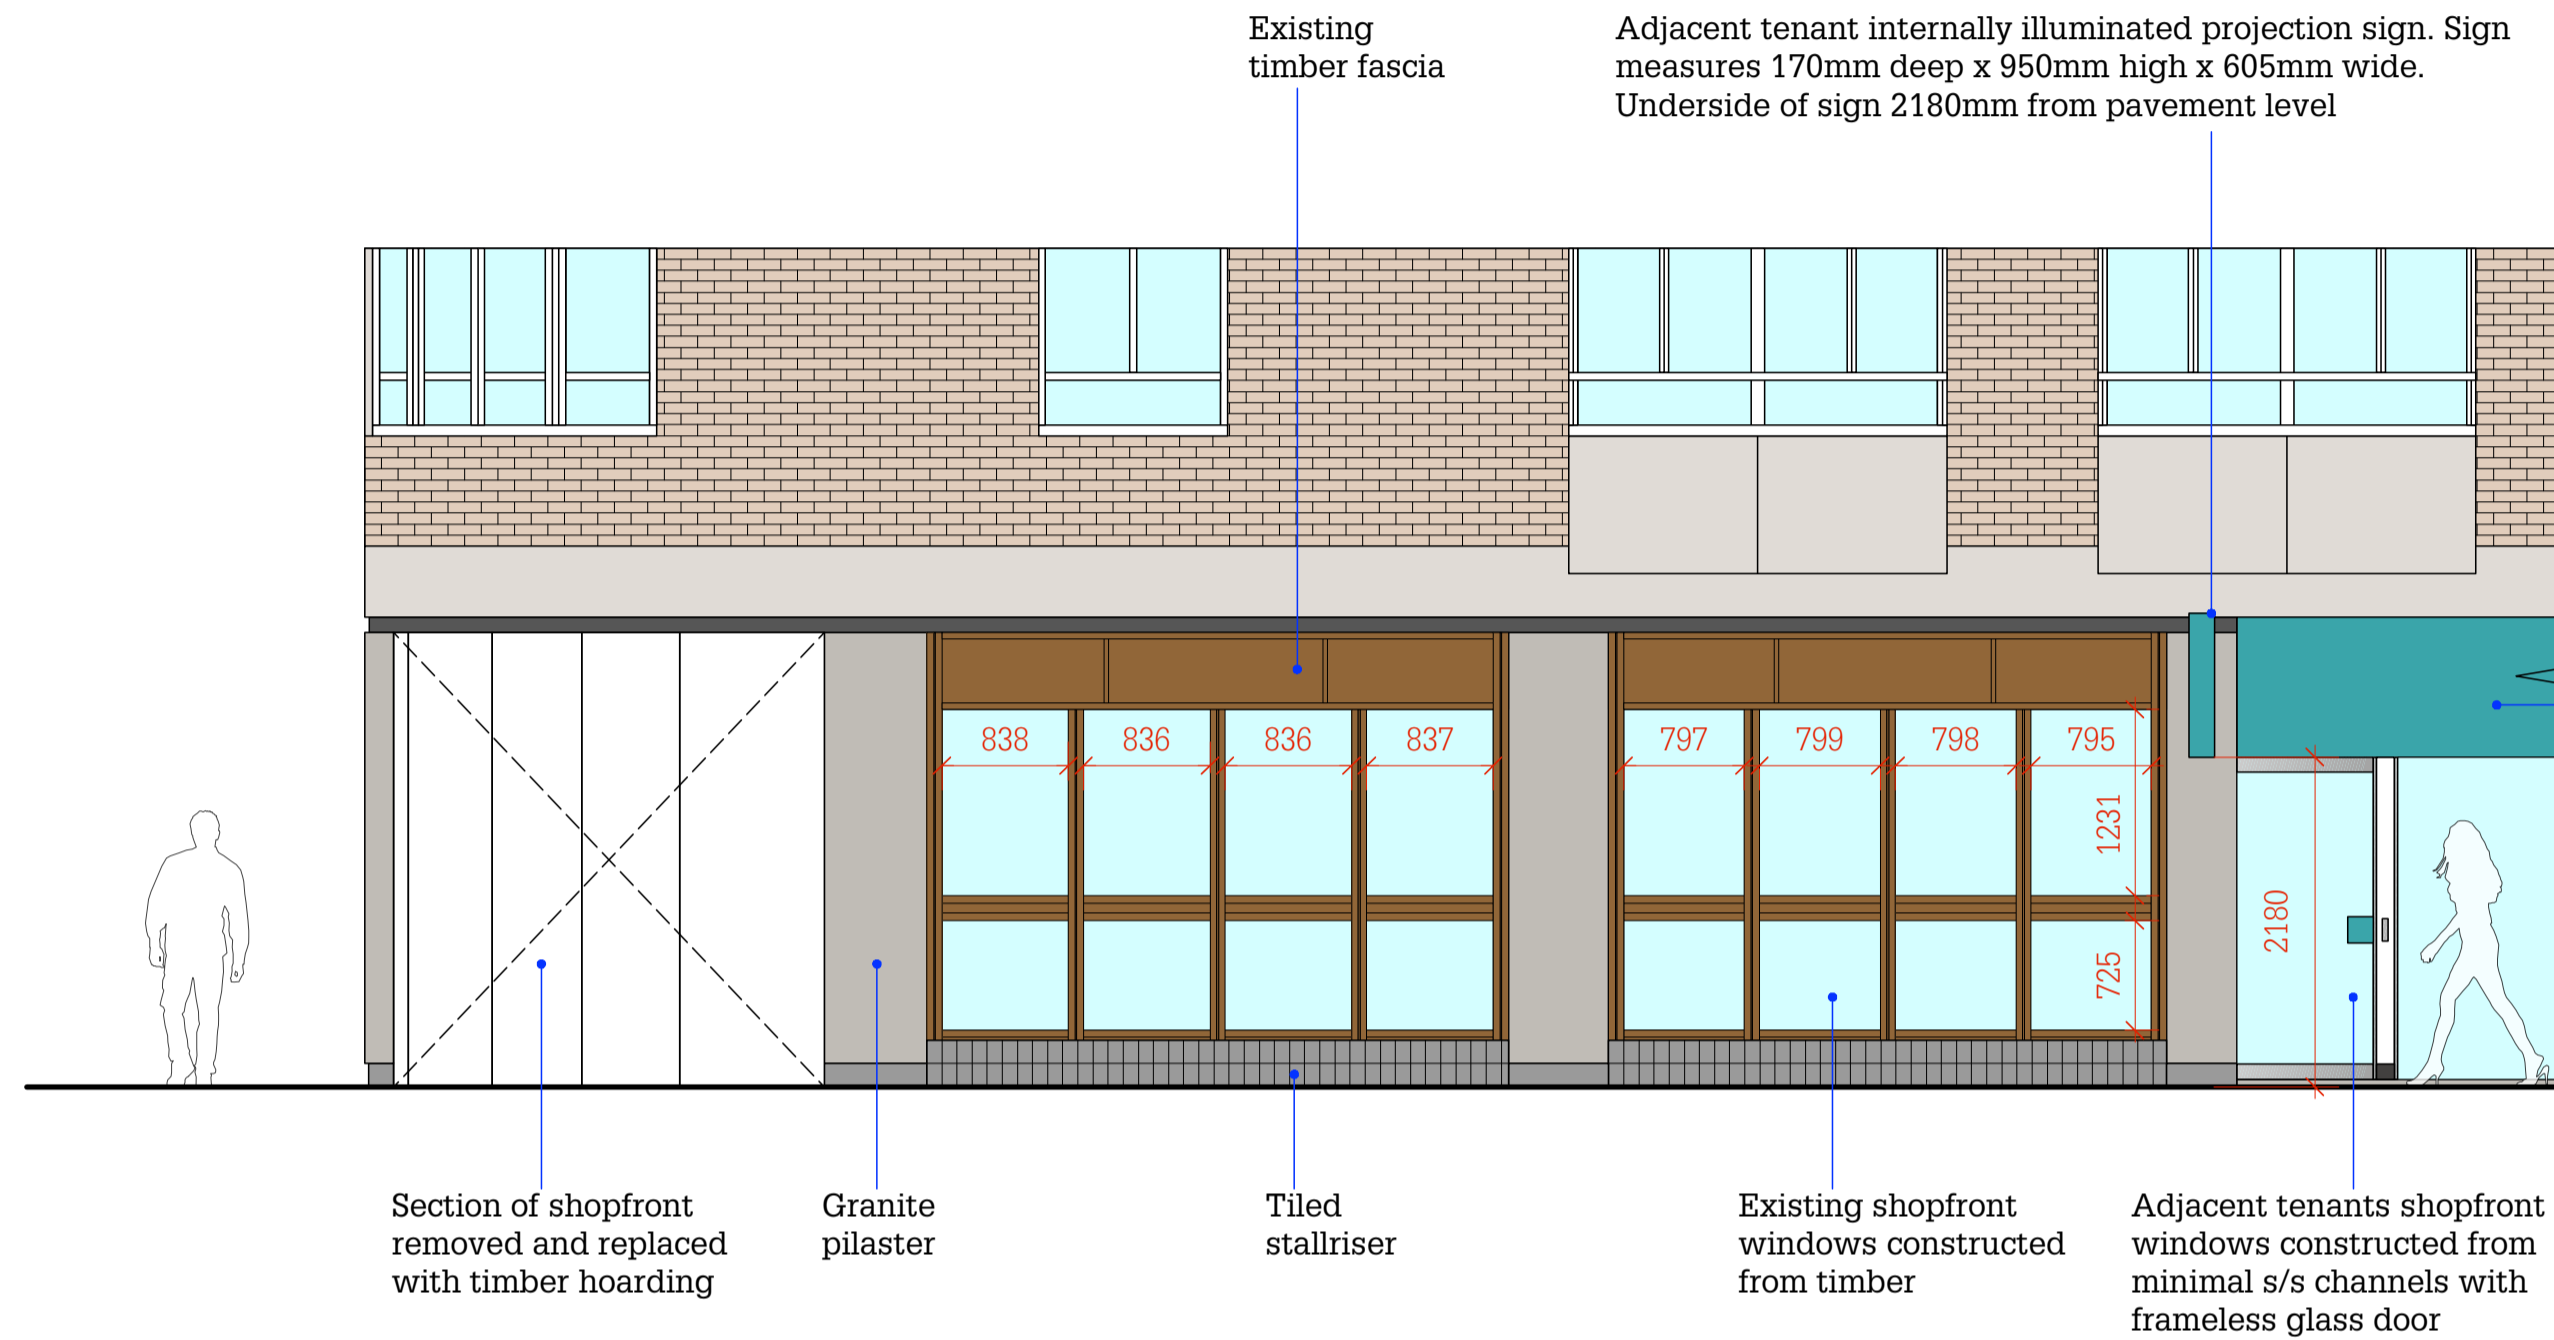

Existing Exterior Elevation AA
Scale 1:50 @ A1

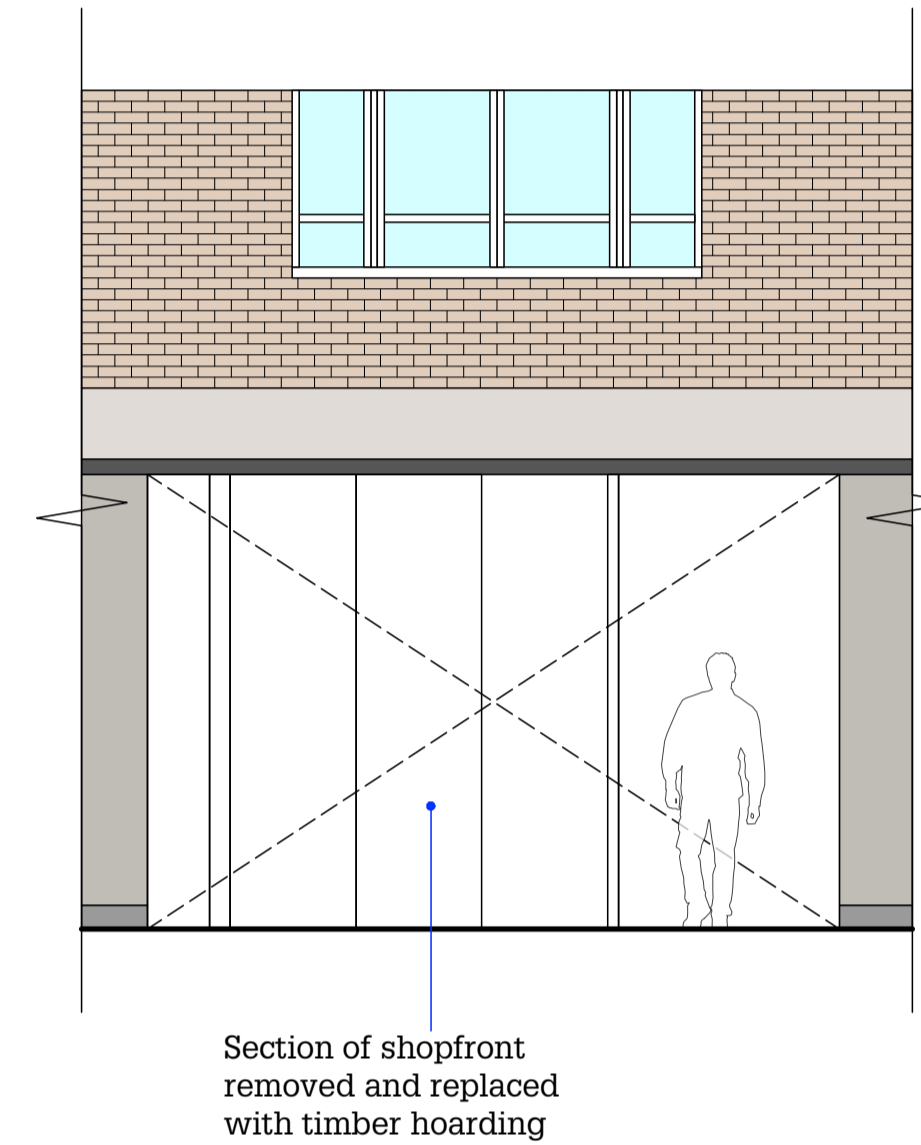

Existing Exterior Elevation BB
Scale 1:50 @ A1

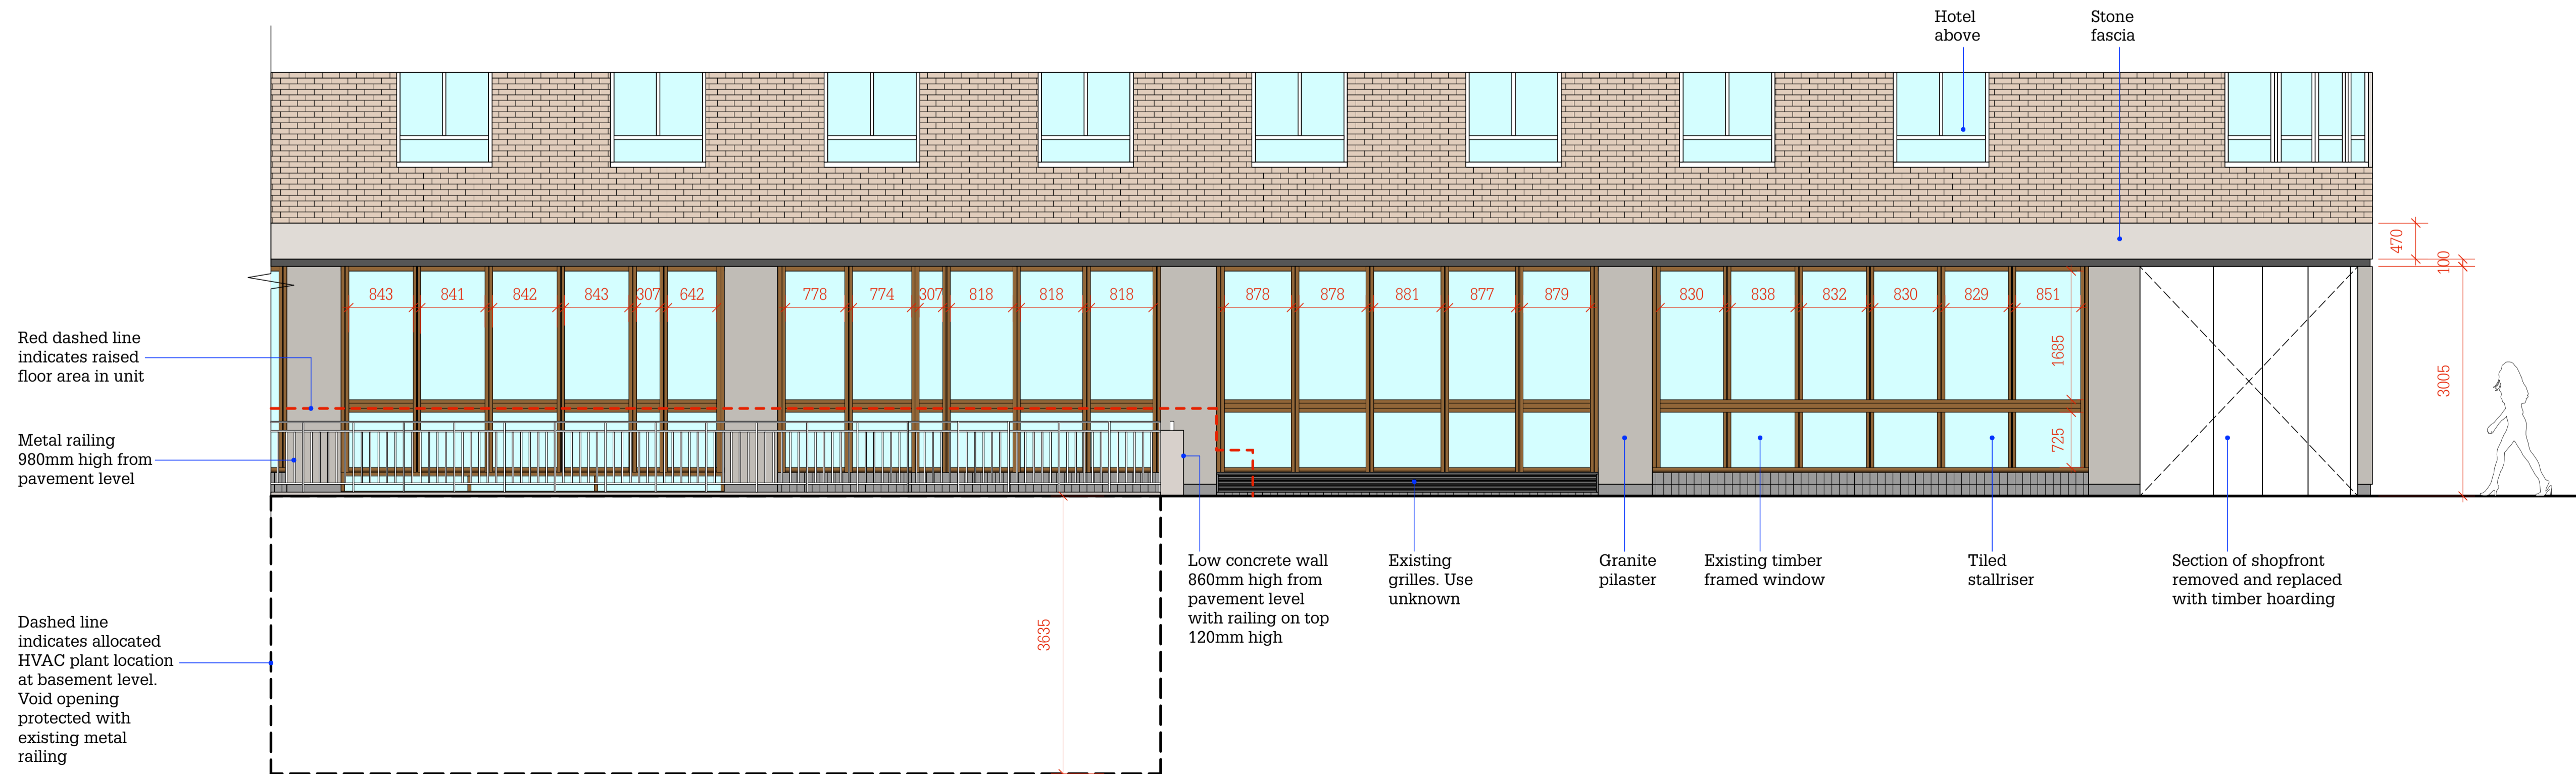

Existing Exterior Elevation CC
Scale 1:50 @ A1