




No scaled dimensions to be taken from this drawings. All dimensions to be site checked.

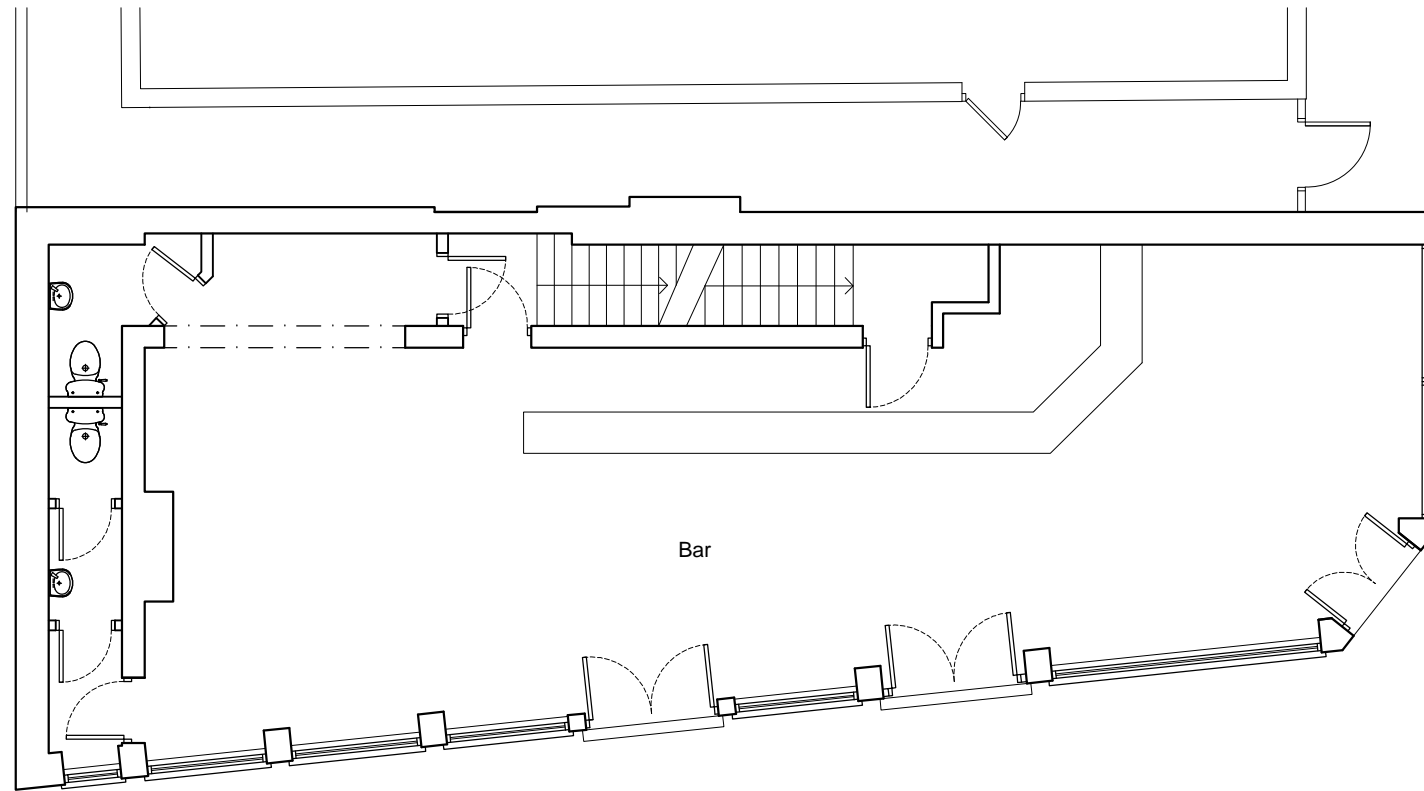

Ground Floor Plan  
as Existing

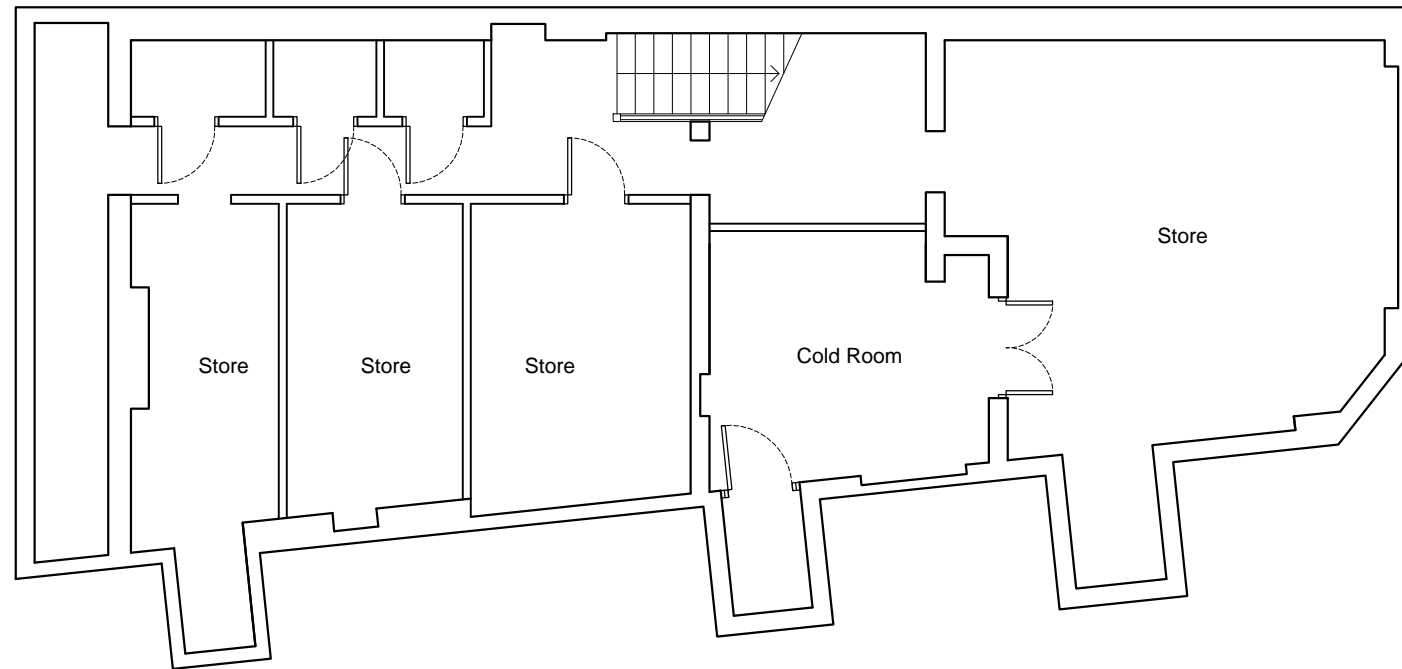

Basement Floor Plan  
as Existing

 

Revisions		
No.	Note	Date

**CGA**rchitects

221 East Barnet Road,  
Barnet, Herts EN4 8QS  
Tel: 020 8449 5100  
Fax: 020 8449 5170

Client:  
Mr D. Murphy

Site:  
Golden Lion  
88 Royal College St.  
NW1 0TH

Drawing Title:  
Floor Plans  
as Existing

Scale: 1:100 @ A3

Date: July 2015

Drg. No.	Rev.
1003/03	