



Third Floor Plan
as Existing

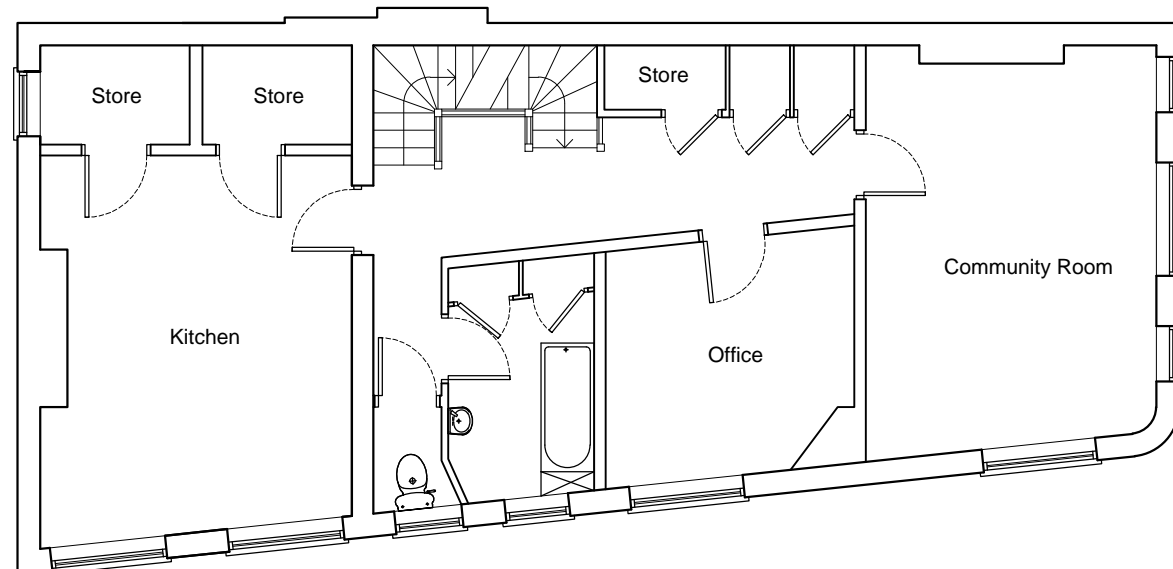


Second Floor Plan
as Existing

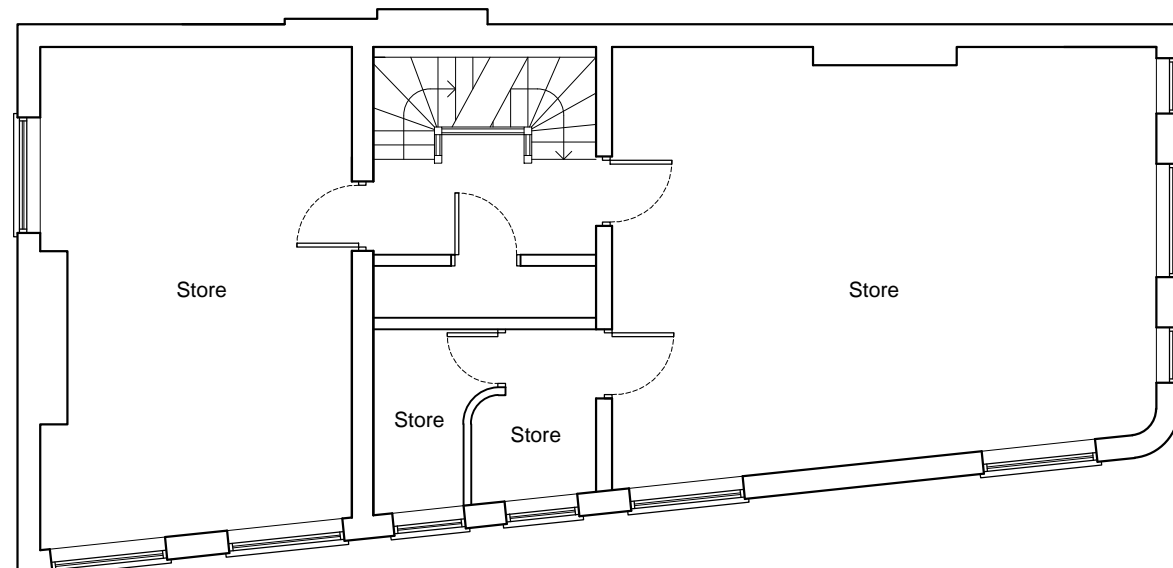

First Floor Plan
as Existing

No scaled dimensions to be taken from this drawings. All dimensions to be site checked.

 

Revisions		
No.	Note	Date

CGArchitects

221 East Barnet Road,
Barnet, Herts EN4 8QS
Tel: 020 8449 5100
Fax: 020 8449 5170

Client:
Mr D. Murphy

Site:
Golden Lion
88 Royal College St.
NW1 0TH

Drawing Title:
Floor Plans
as Existing

Scale: 1:100 @ A3

Date: July 2015

Drg. No. 1003/04	Rev.
---------------------	------