



Third Floor Plan
as Proposed

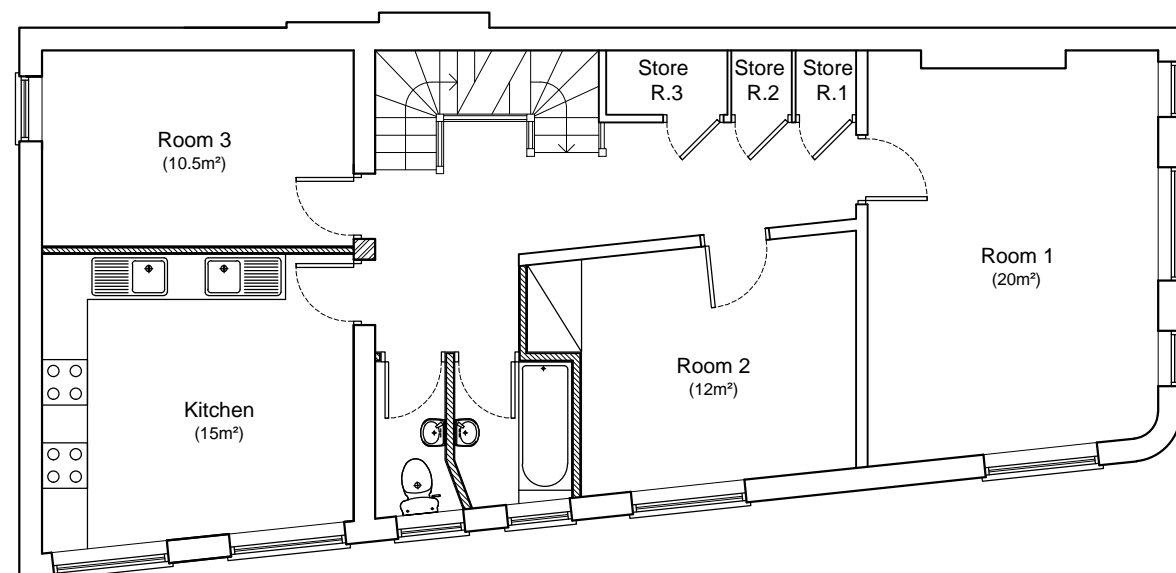

Second Floor Plan
as Proposed

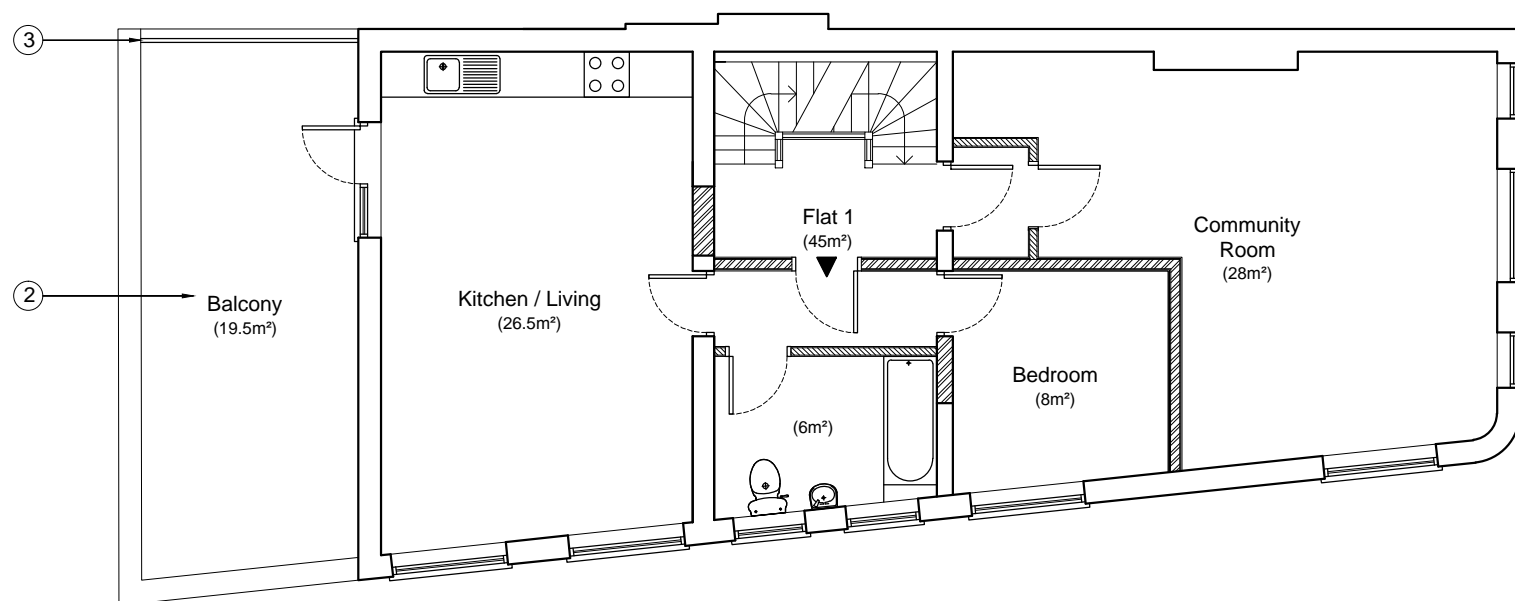


First Floor Plan
as Proposed

No scaled dimensions to be taken from this drawings. All dimensions to be site checked.

- KEY:**
- Existing Structure
 - ▨ New Stud Partitions
 - ▩ New Brickwork

1. New entrance door
2. New balcony
3. New glass balustrade

 

Revisions		
No.	Note	Date

CGArchitects

221 East Barnet Road,
Barnet, Herts EN4 8QS
Tel: 020 8449 5100
Fax: 020 8449 5170

Client:
Mr D. Murphy

Site:
Golden Lion
88 Royal College St.
NW1 0TH

Drawing Title:
Floor Plans
as Proposed

Scale: 1:100 @ A3

Date: July 2015

Drg. No. 1003/06	Rev.
---------------------	------