

# Proposed Shopfront Elevations




**Important Note:**  
This drawing is copyright of Studio Fox Ltd and no portion should be used without consent. All dimensions and levels on this drawing are to be checked on site by the contractor and any discrepancies reported to Studio Fox Ltd, prior to commencement of any work. If in doubt ask!


**Drawing Scales:**  
0 1000 2000 3000 4000  
Scale 1:50 @ A1

**Drawing Status:**  
**APPROVAL**


Revision: Date: By: Description:

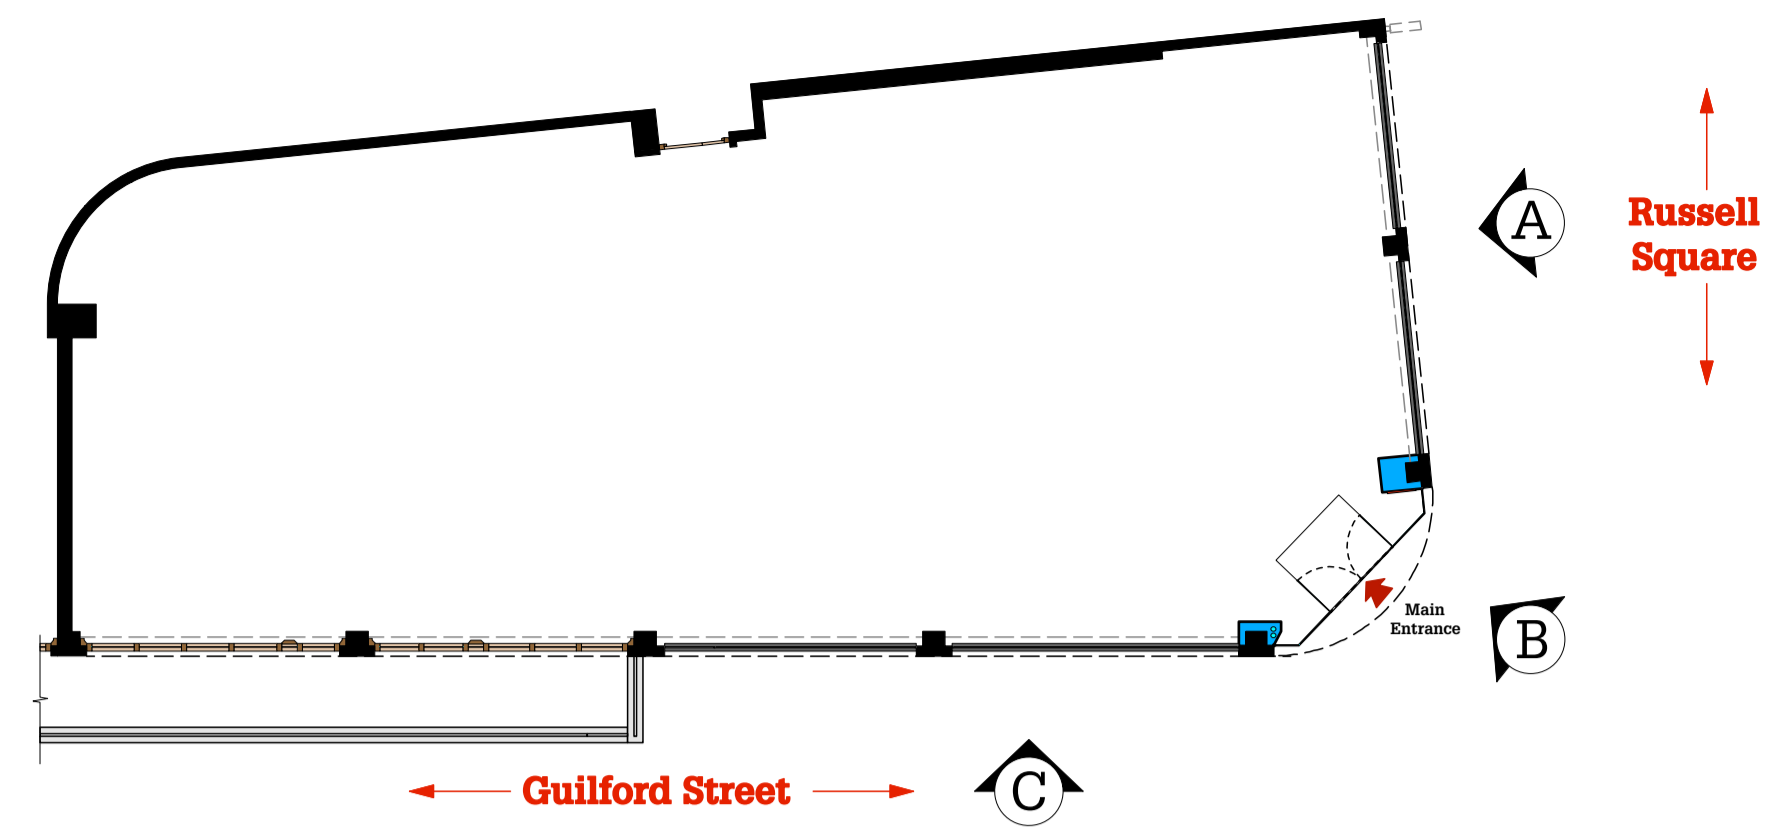


**Location Plan**  
Scale 1:150 @ A1

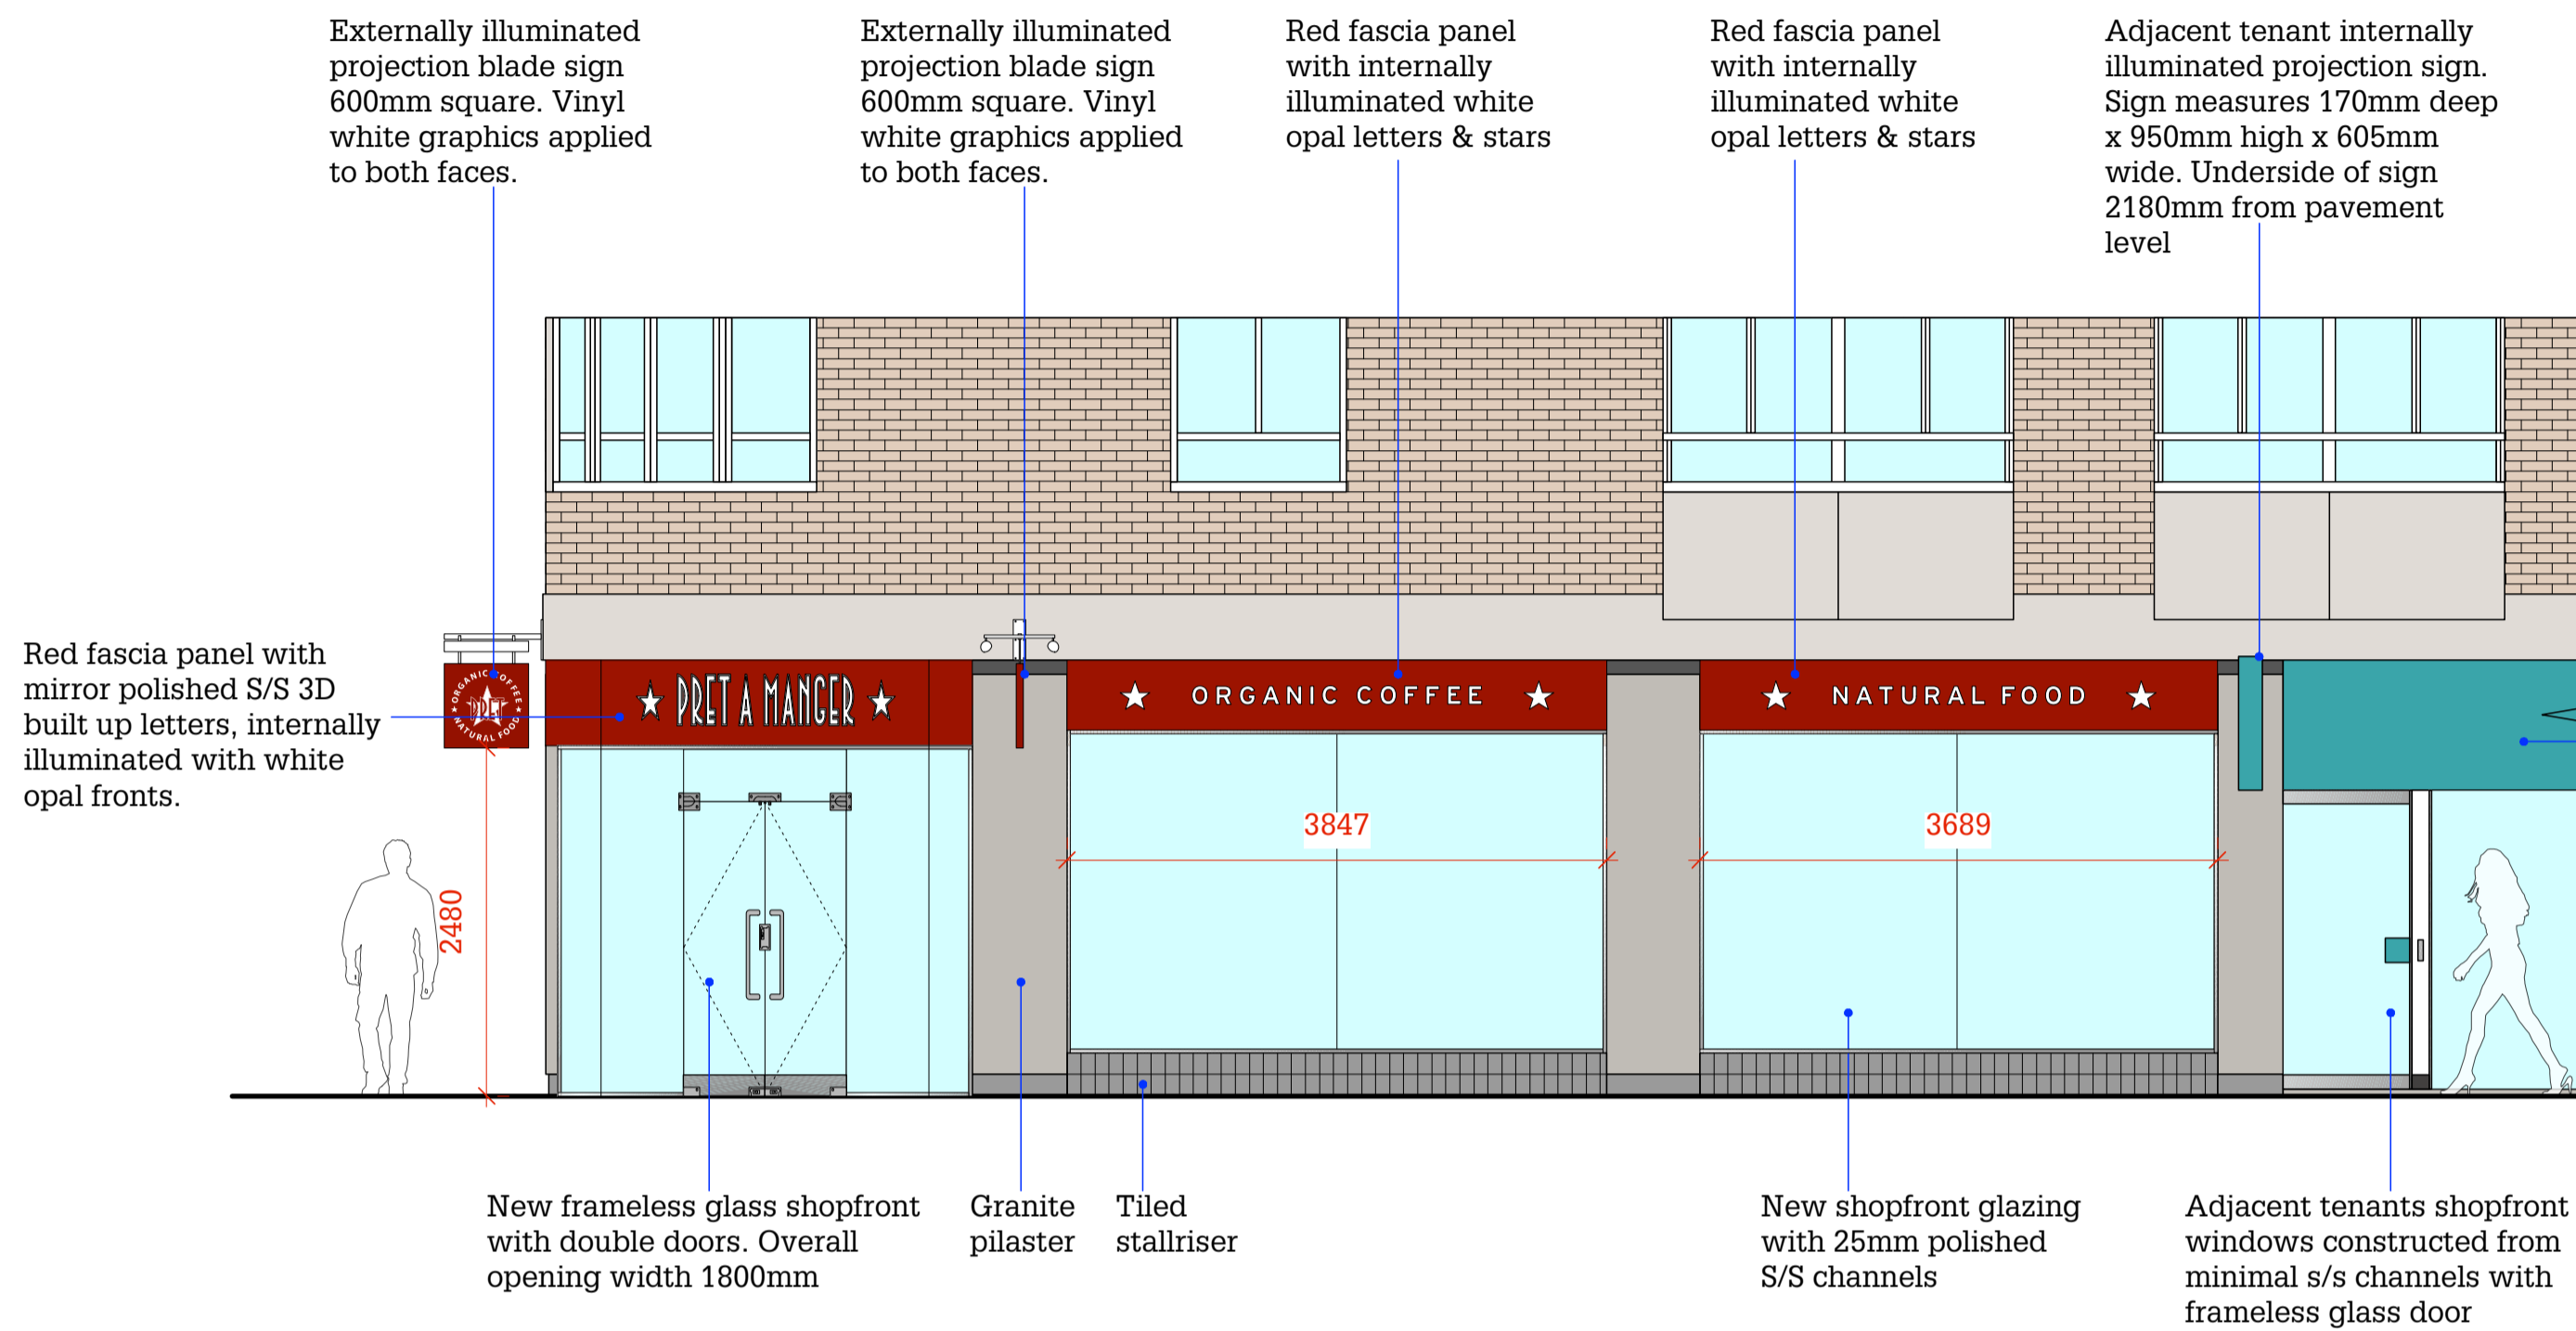

**Proposed Exterior Elevation AA**  
Scale 1:50 @ A1

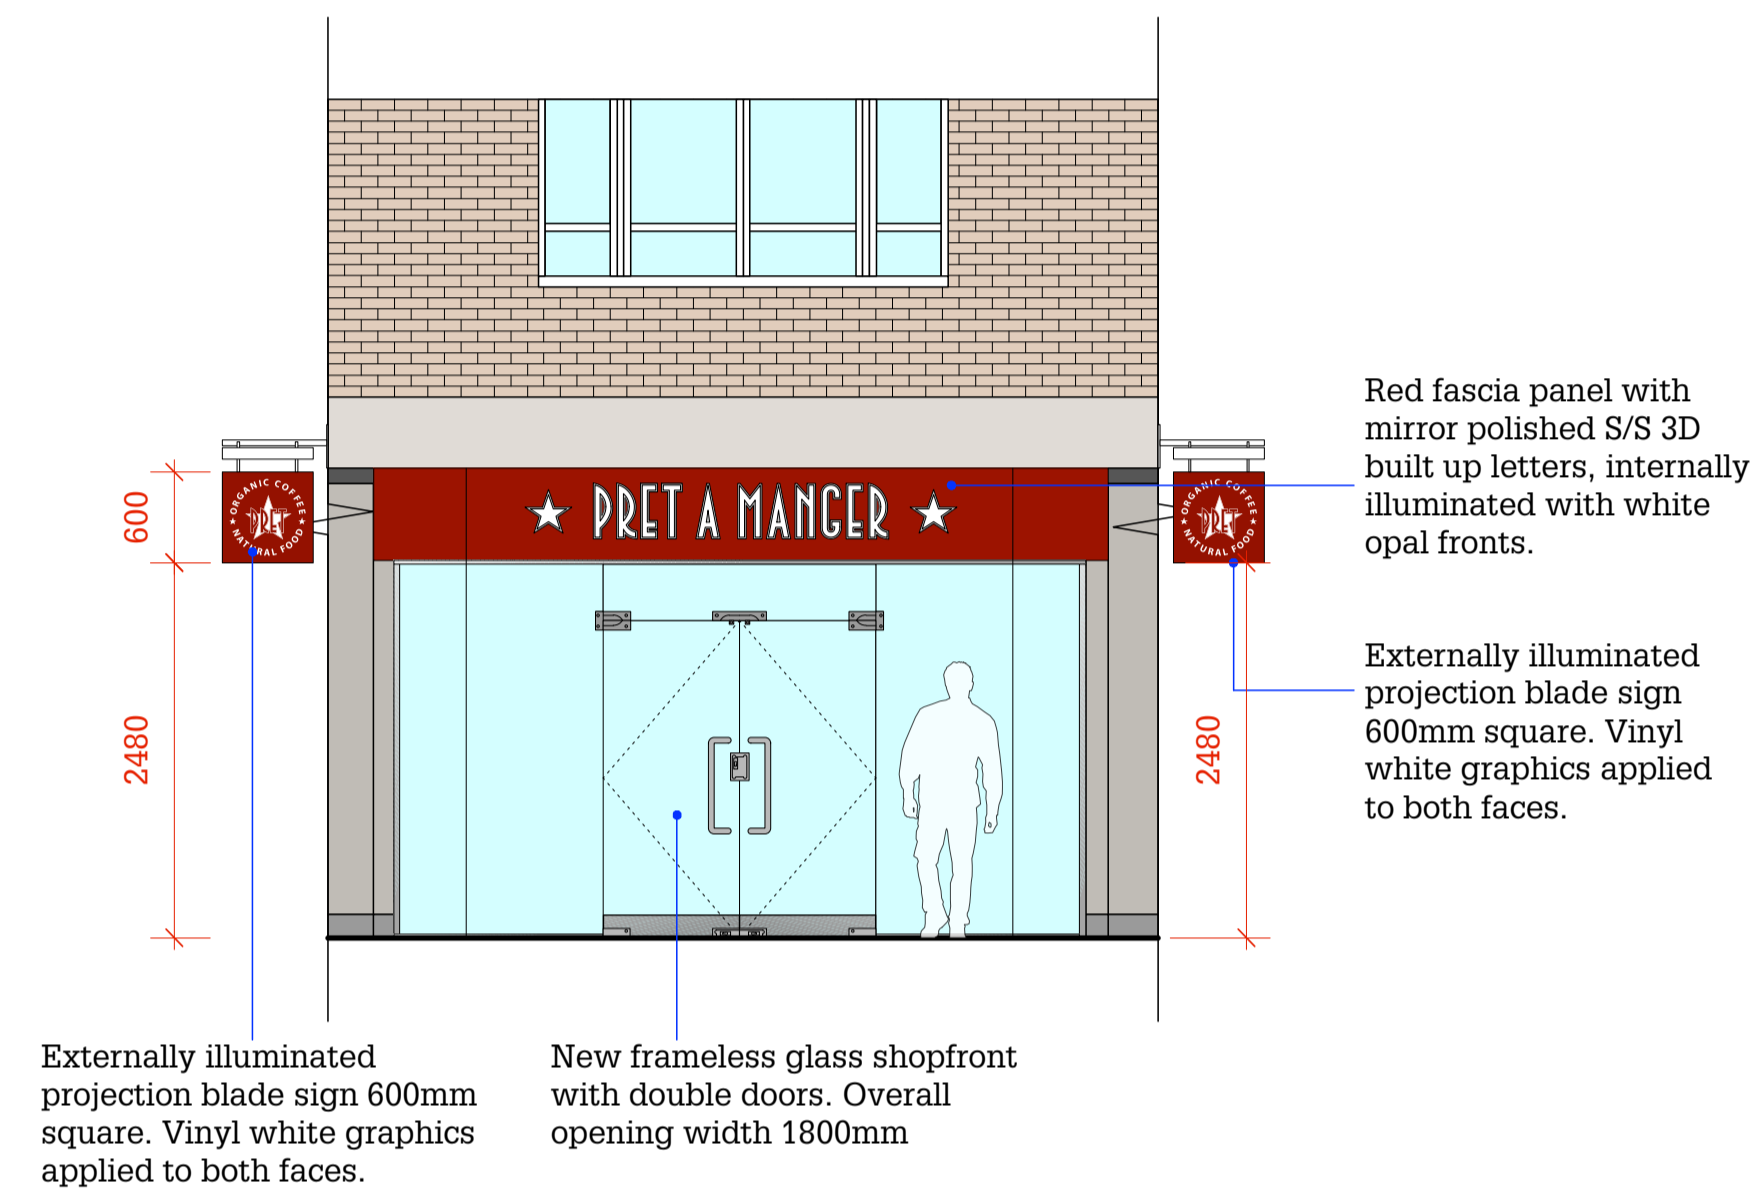

**Proposed Exterior Elevation BB**  
Scale 1:50 @ A1

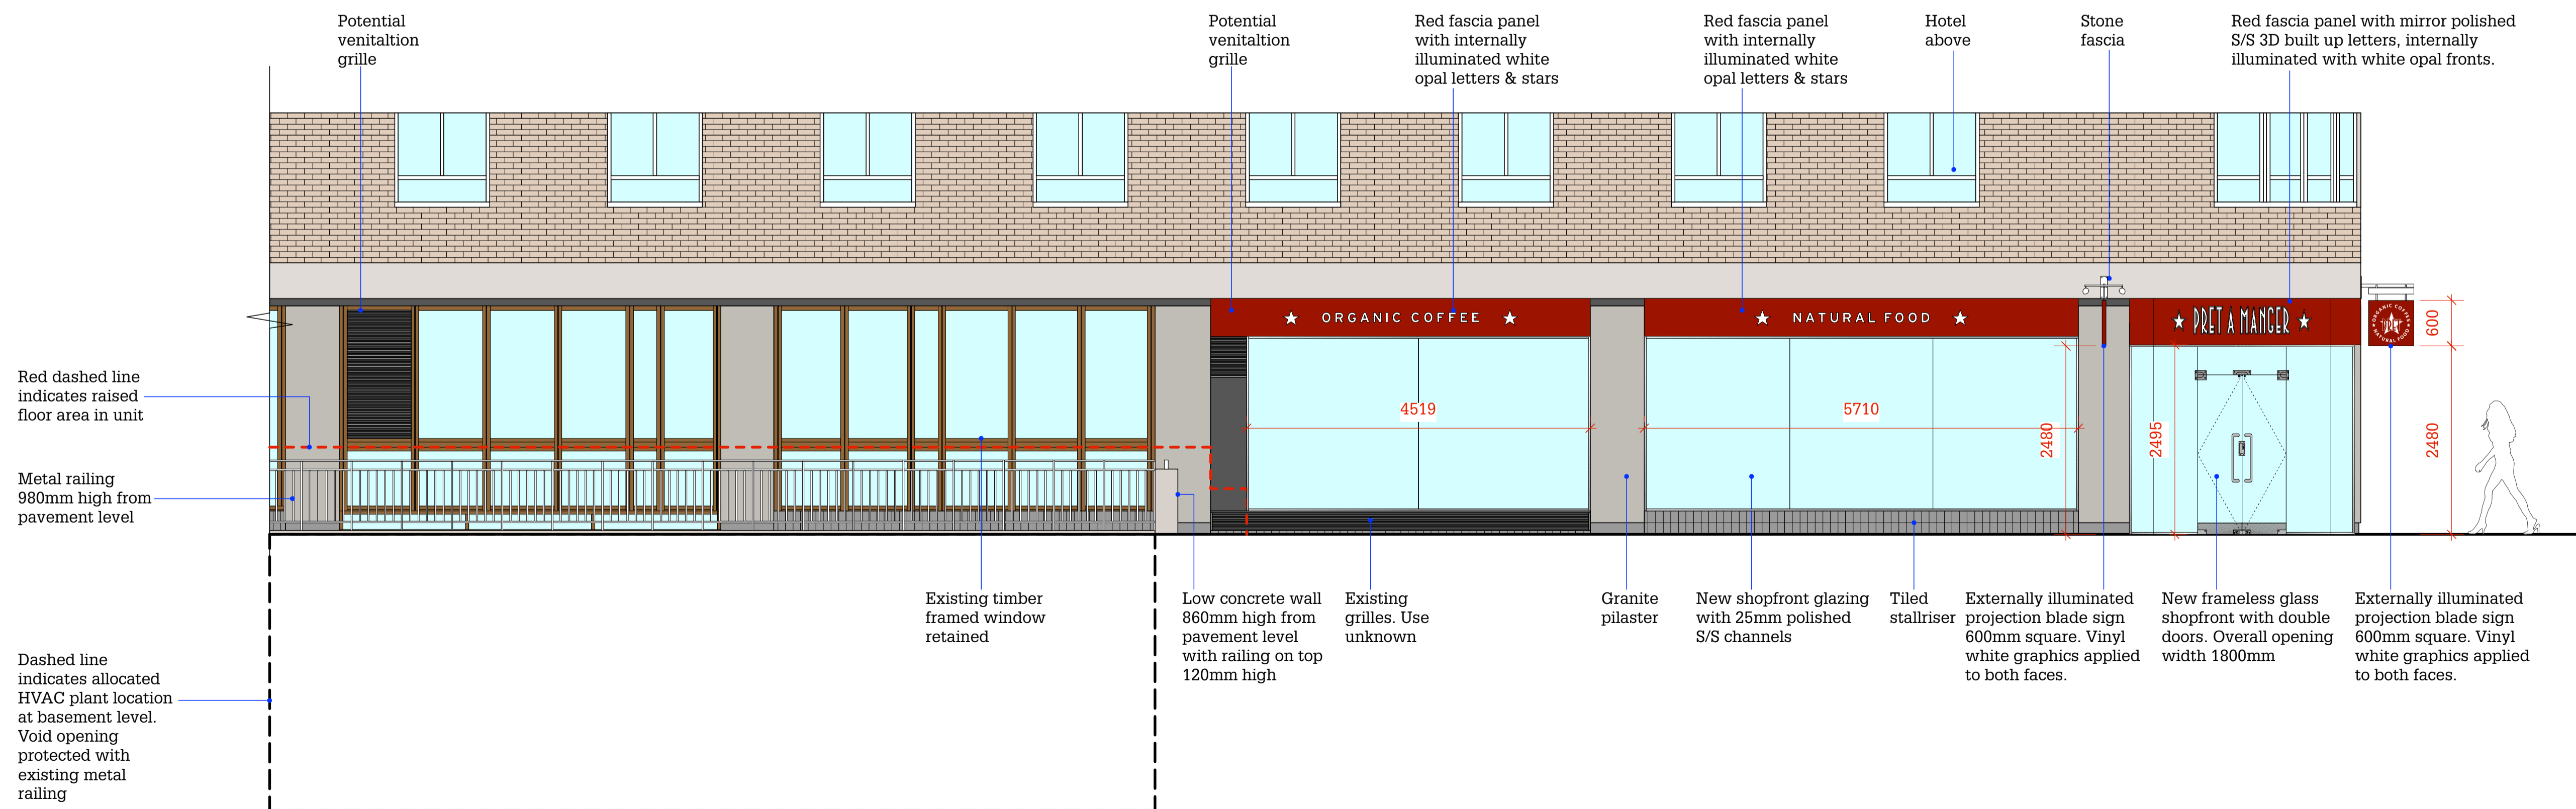

**Proposed Exterior Elevation CC**  
Scale 1:50 @ A1



Client:  
**Pret a Manger**

Project:  
73/74 Russell Square London WC1B 5BG

Title:  
**Proposed Shopfront Elevations**

|                         |                            |                                |                    |
|-------------------------|----------------------------|--------------------------------|--------------------|
| Drawn By:<br><b>GFF</b> | Scale:<br><b>1:50 (A1)</b> | Drawn Date:<br><b>12.09.15</b> | Revised Date:<br>- |
|-------------------------|----------------------------|--------------------------------|--------------------|

|                                    |                |
|------------------------------------|----------------|
| Drawing No:<br><b>15-PRET-RS03</b> | Revision:<br>- |
|------------------------------------|----------------|

Studio Fox Ltd  
57 Broad Street, Lyme Regis  
Dorset, DT7 3QF  
T: 01297 445 322  
E: gary@studiofox.co.uk